

ASYLUM ST.

MAIN STREET

PEARL ST.




STATE STREET

STREET

OLD STATE HOUSE

CENTRAL ROW

AMERICAN ROW

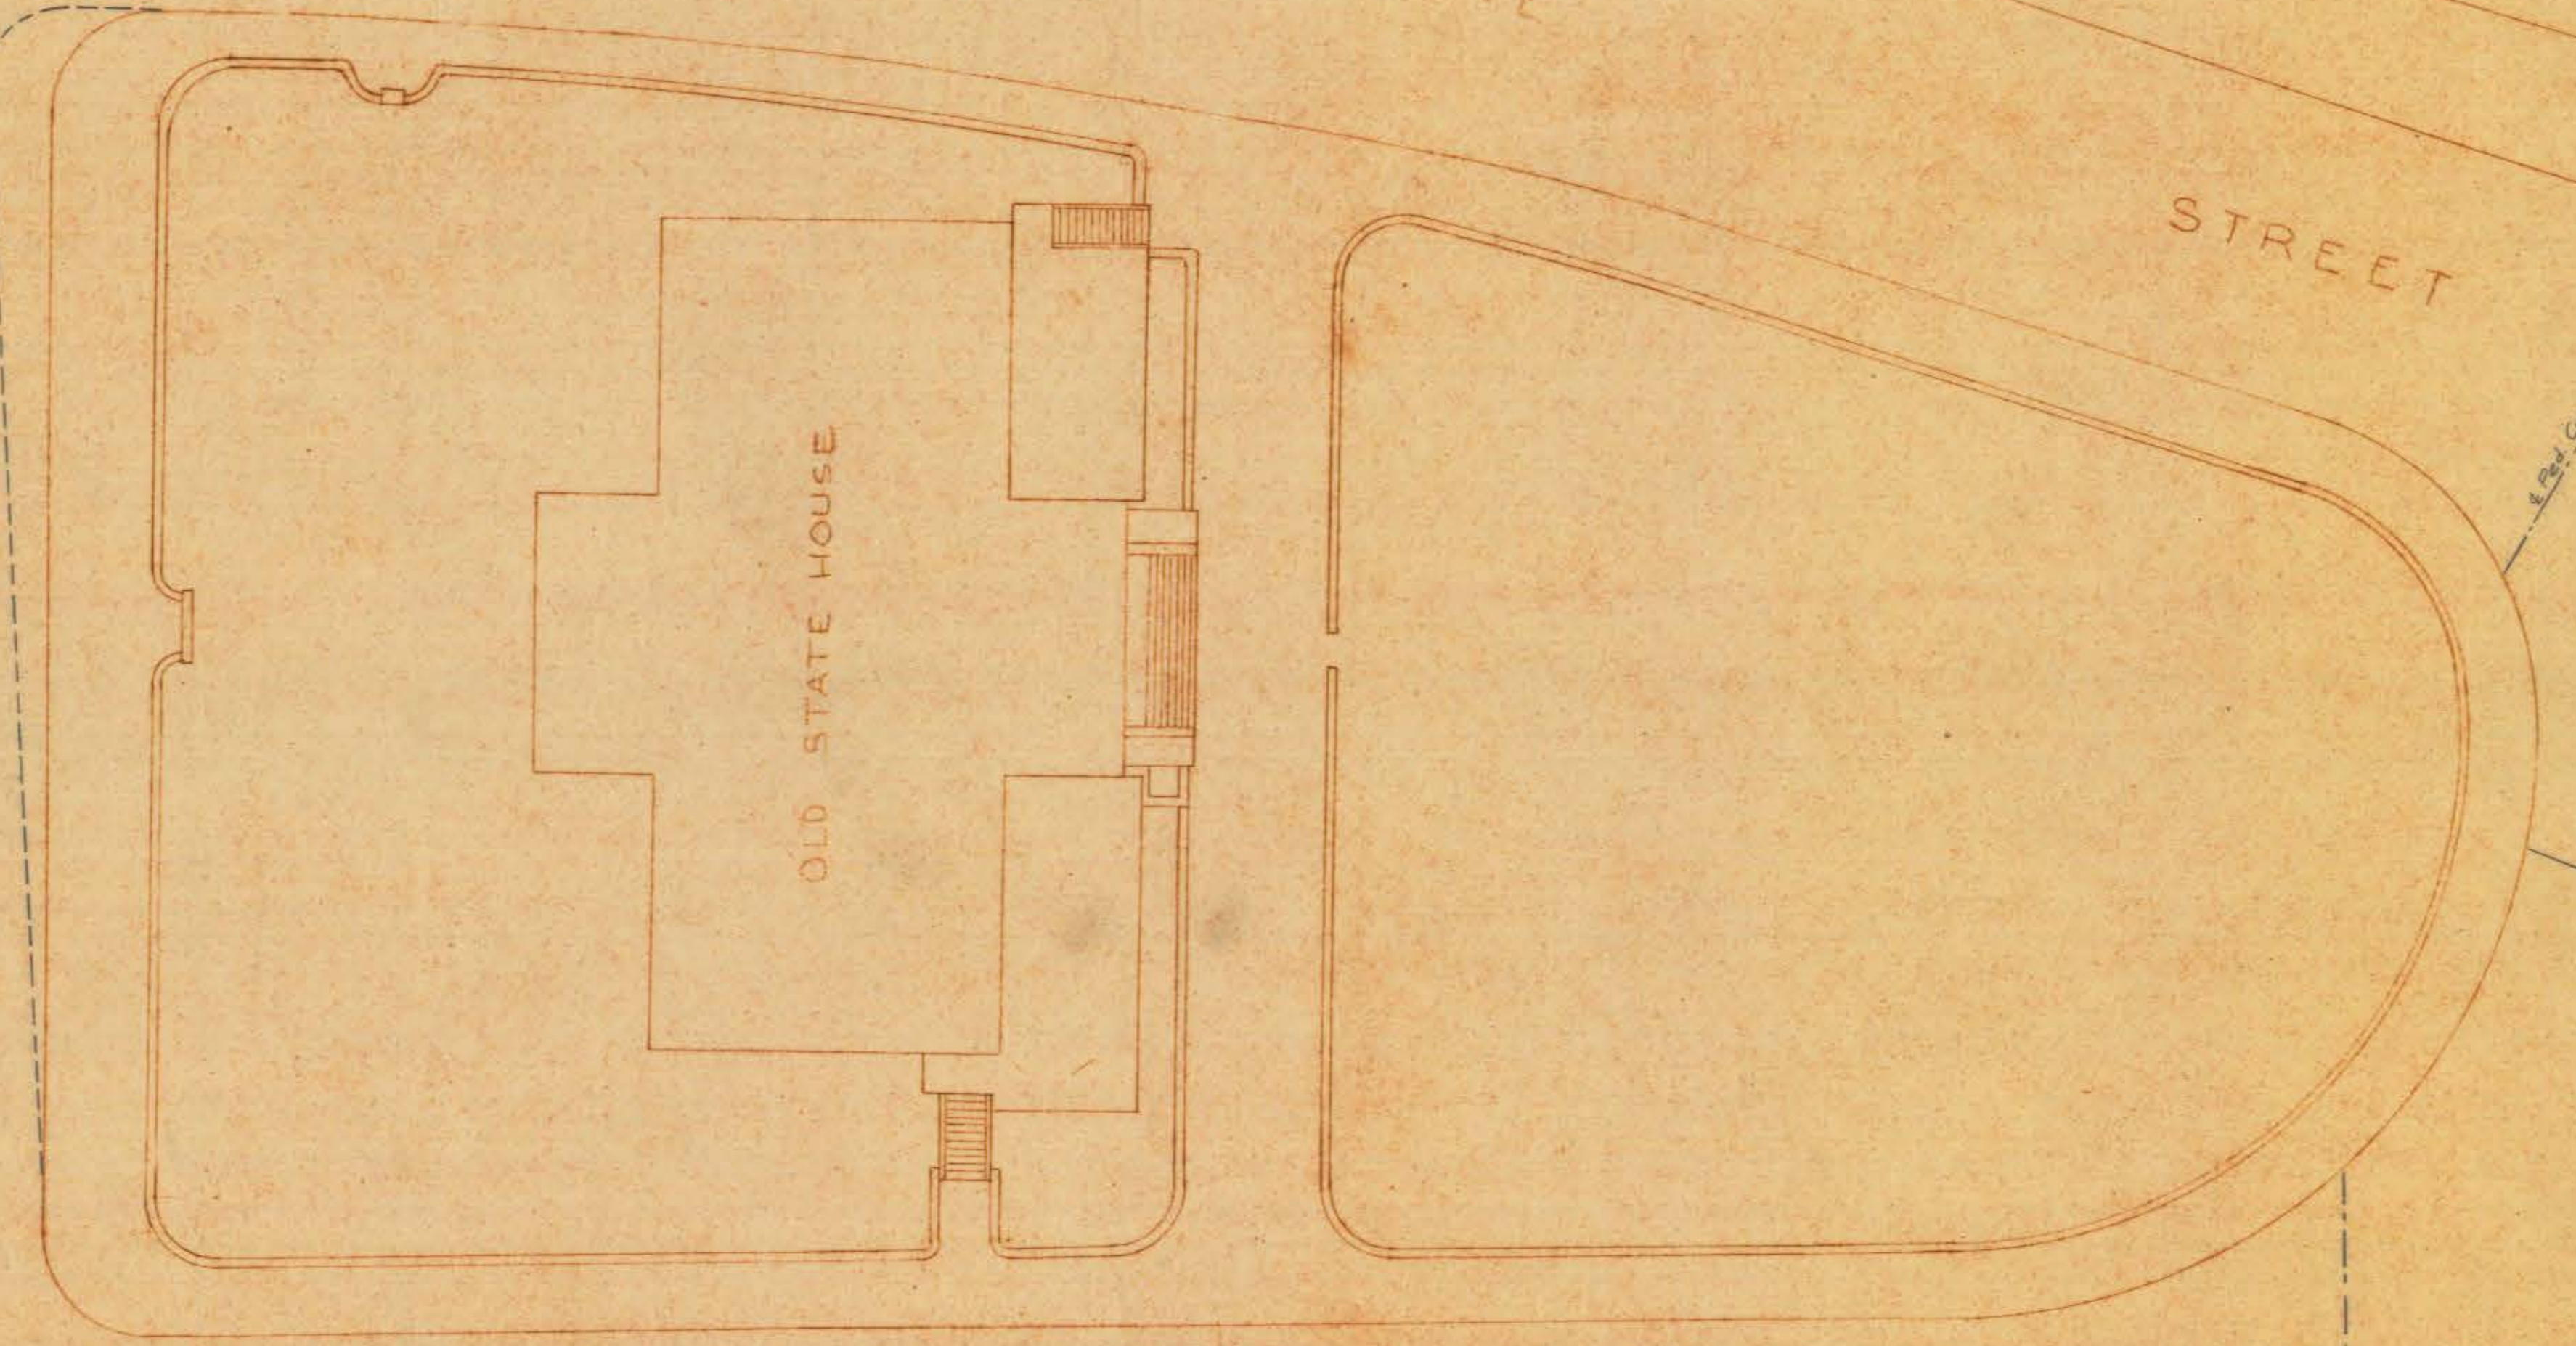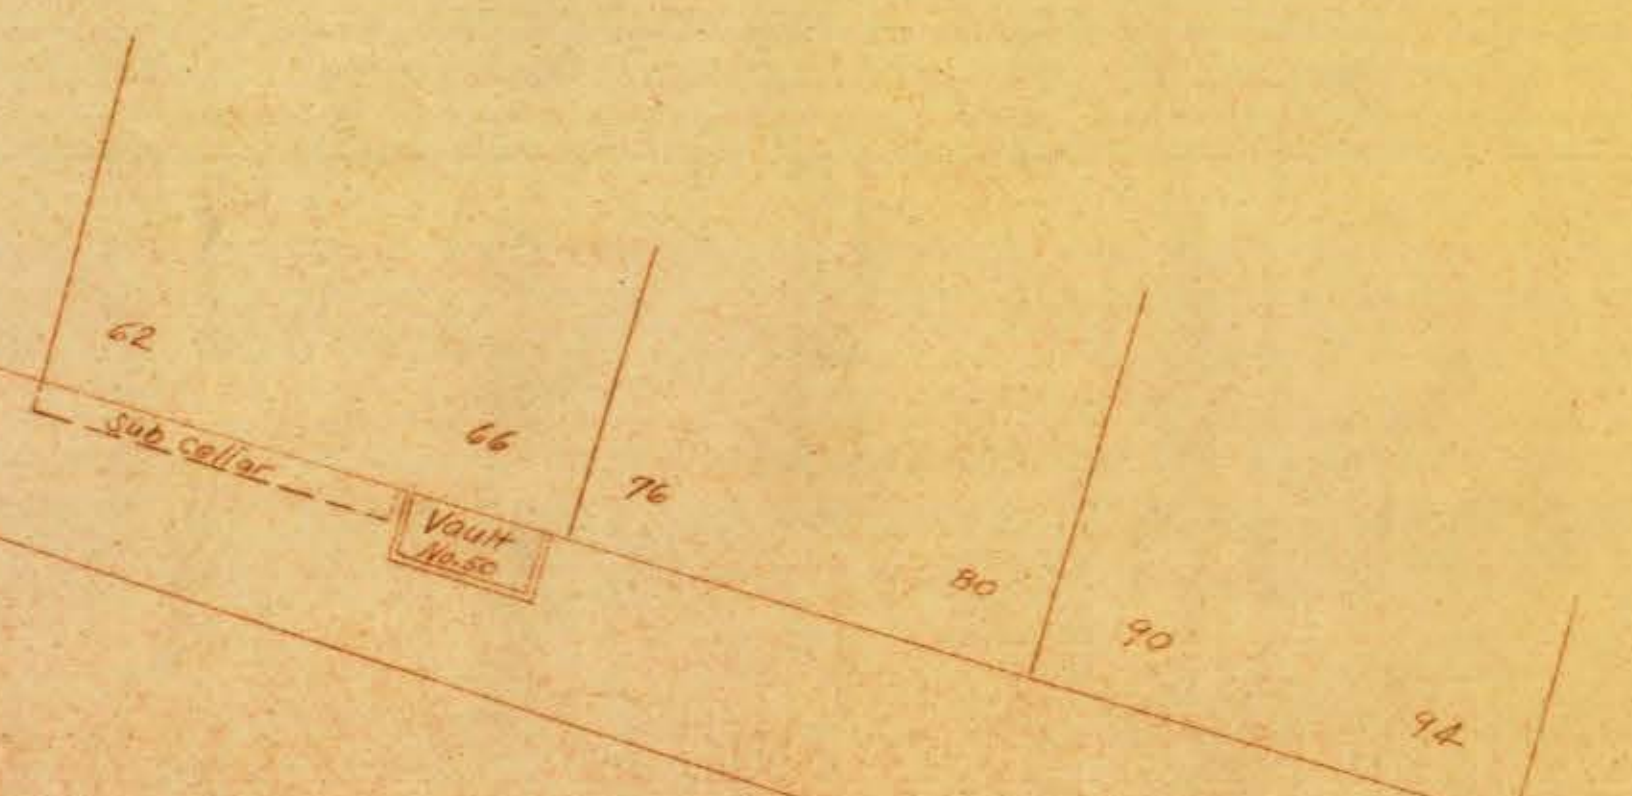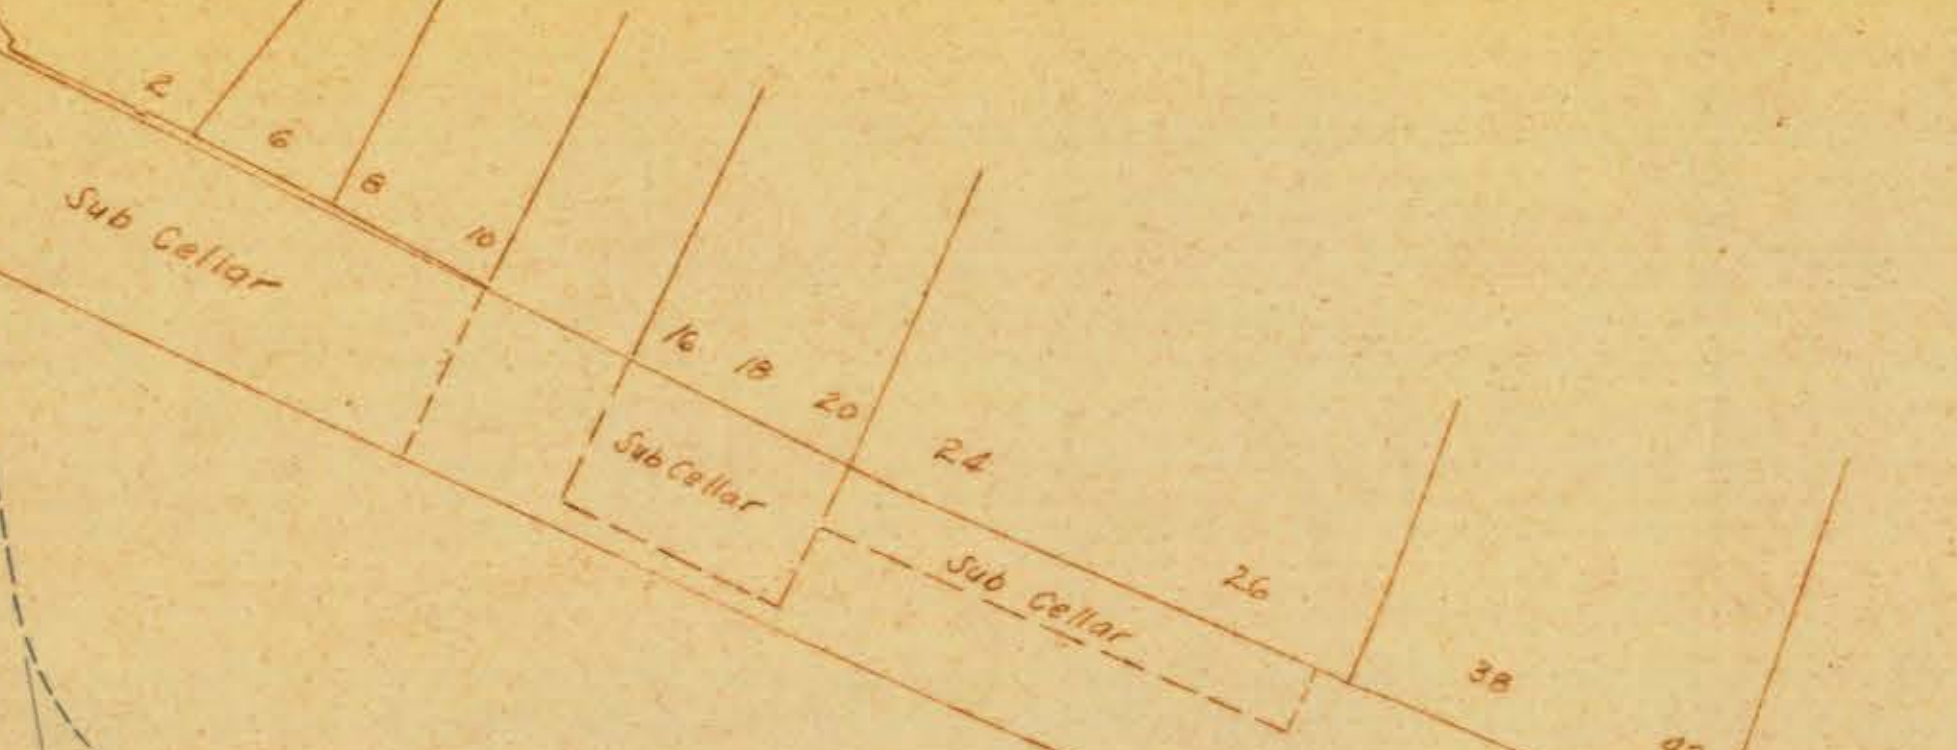

& Ped. Crosswalk

& Ped. Crosswalk

& Ped. Crosswalk

& Ped. Crosswalk

& Ped. Crosswalk

CITY OF HARTFORD
DEPARTMENT OF ENGINEERING
SCALE 1"=20' JANUARY 1965