



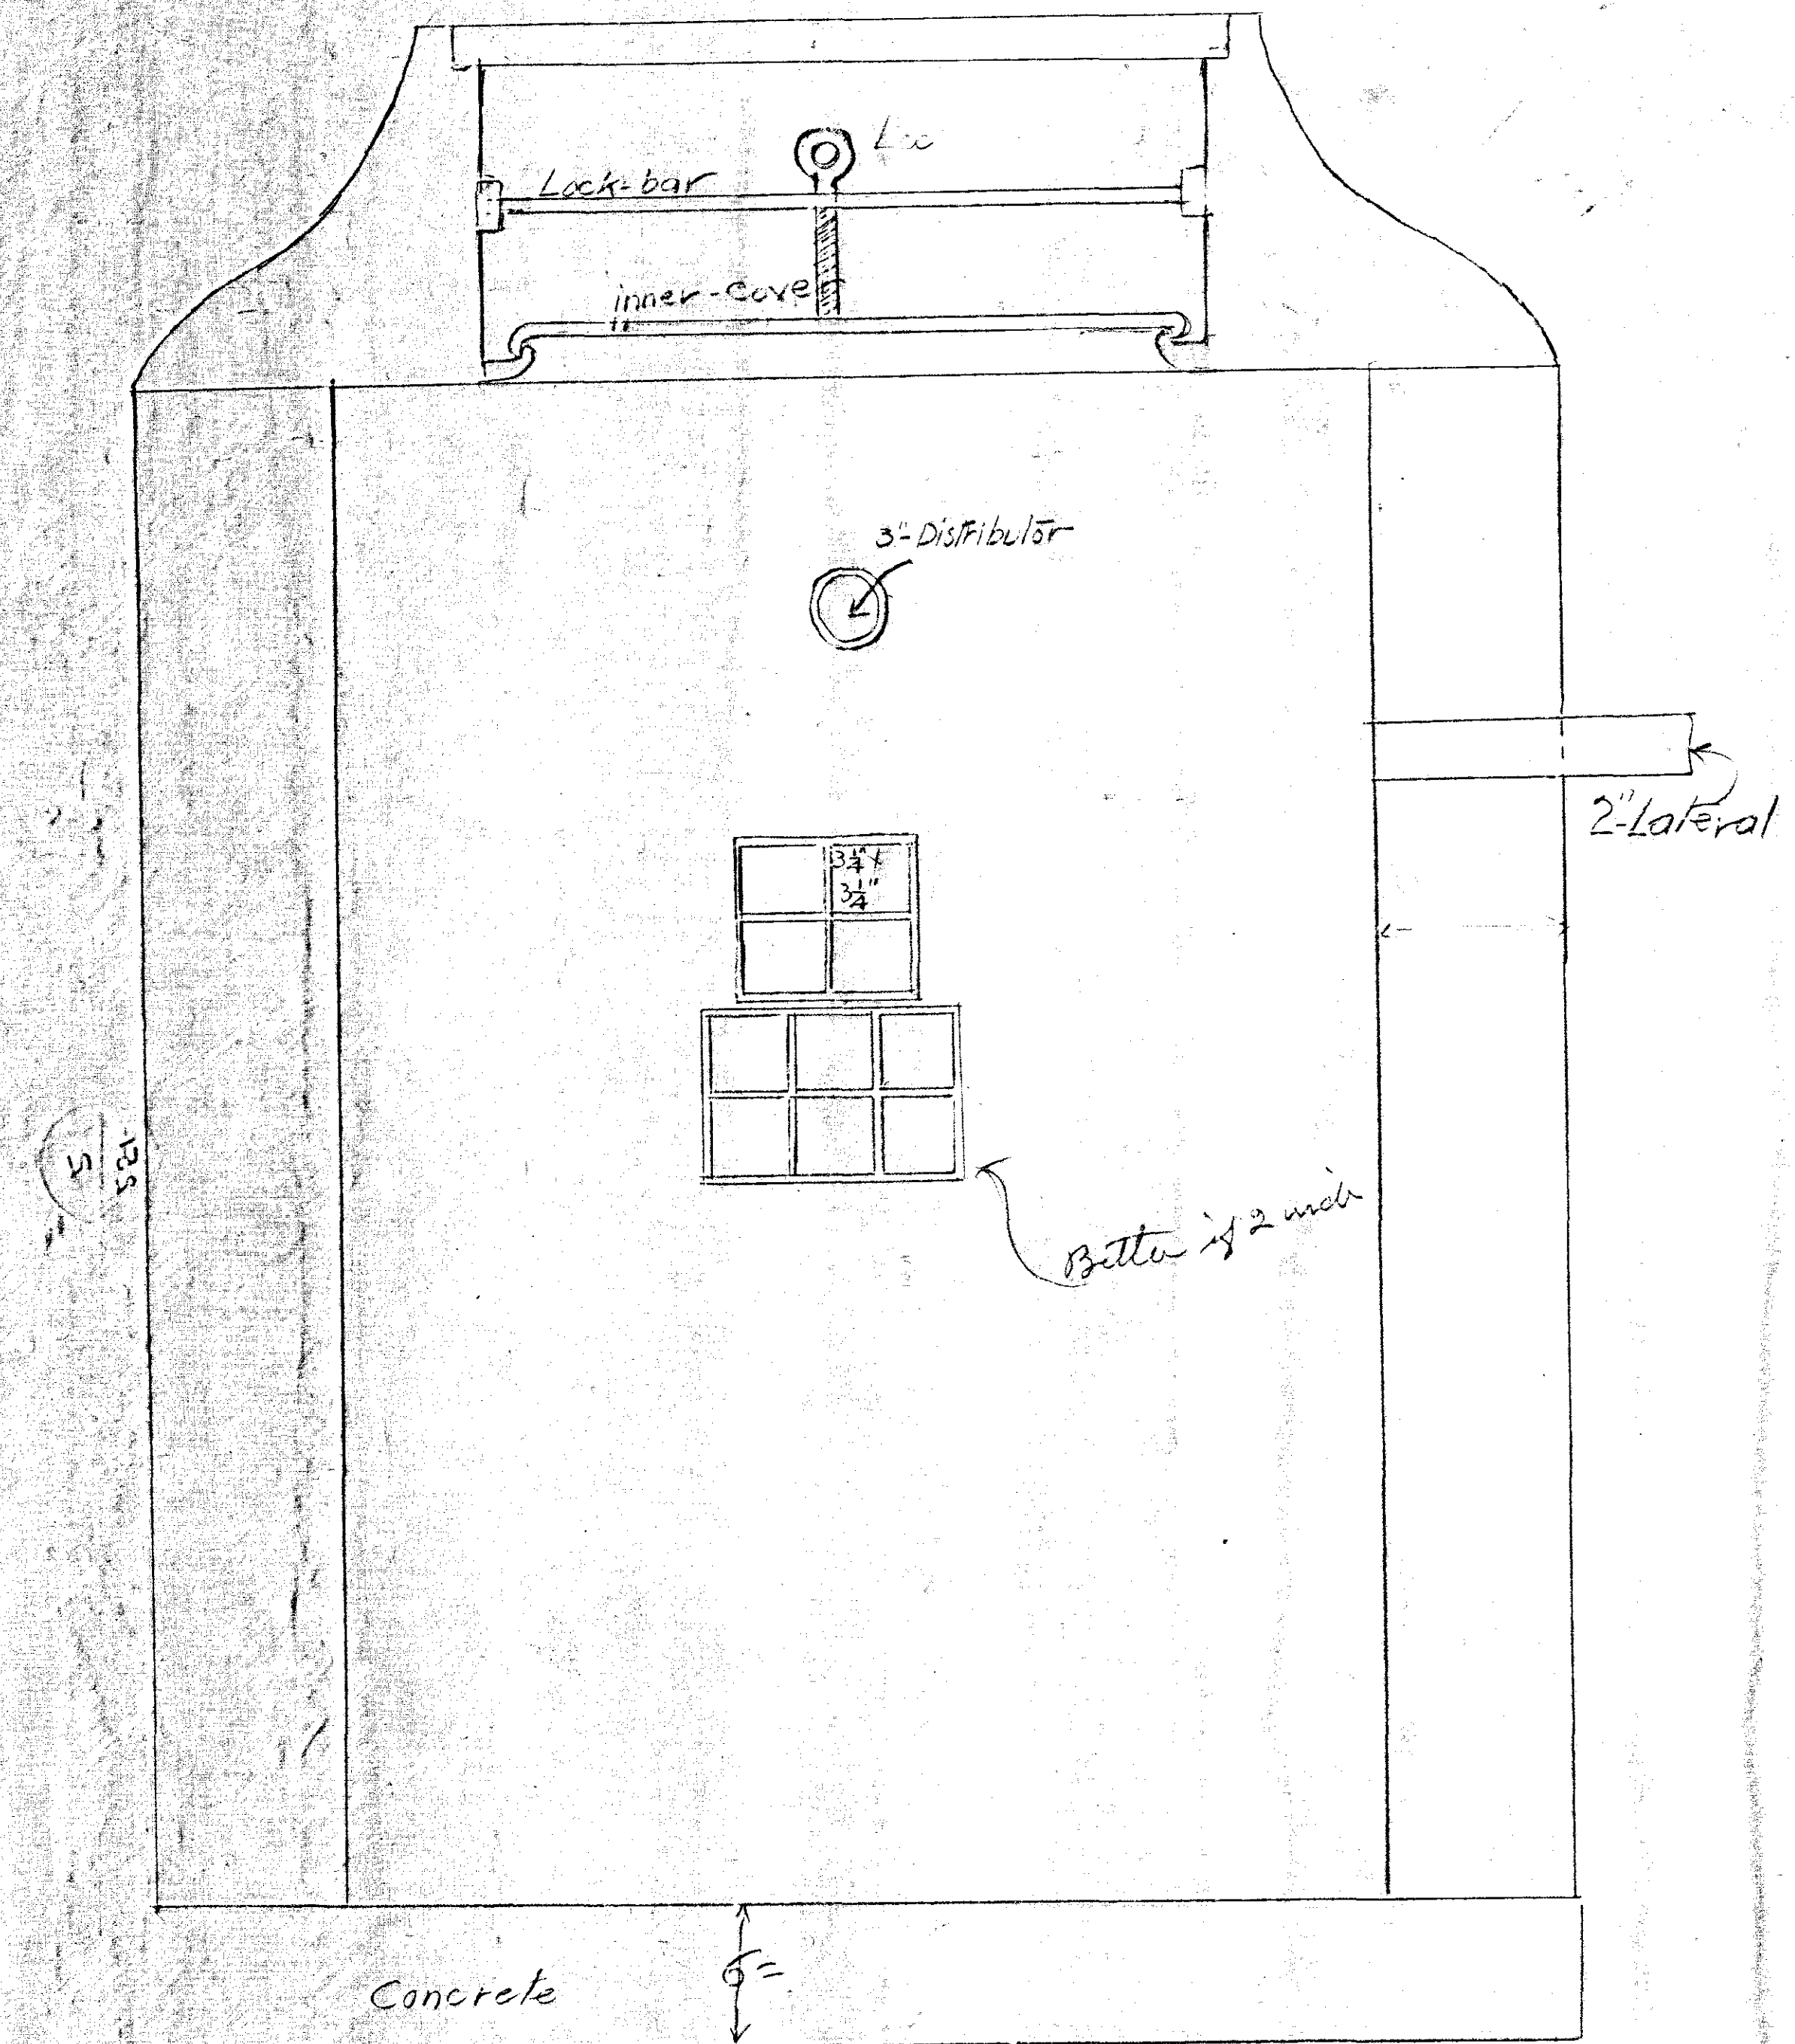

Section of Manhole

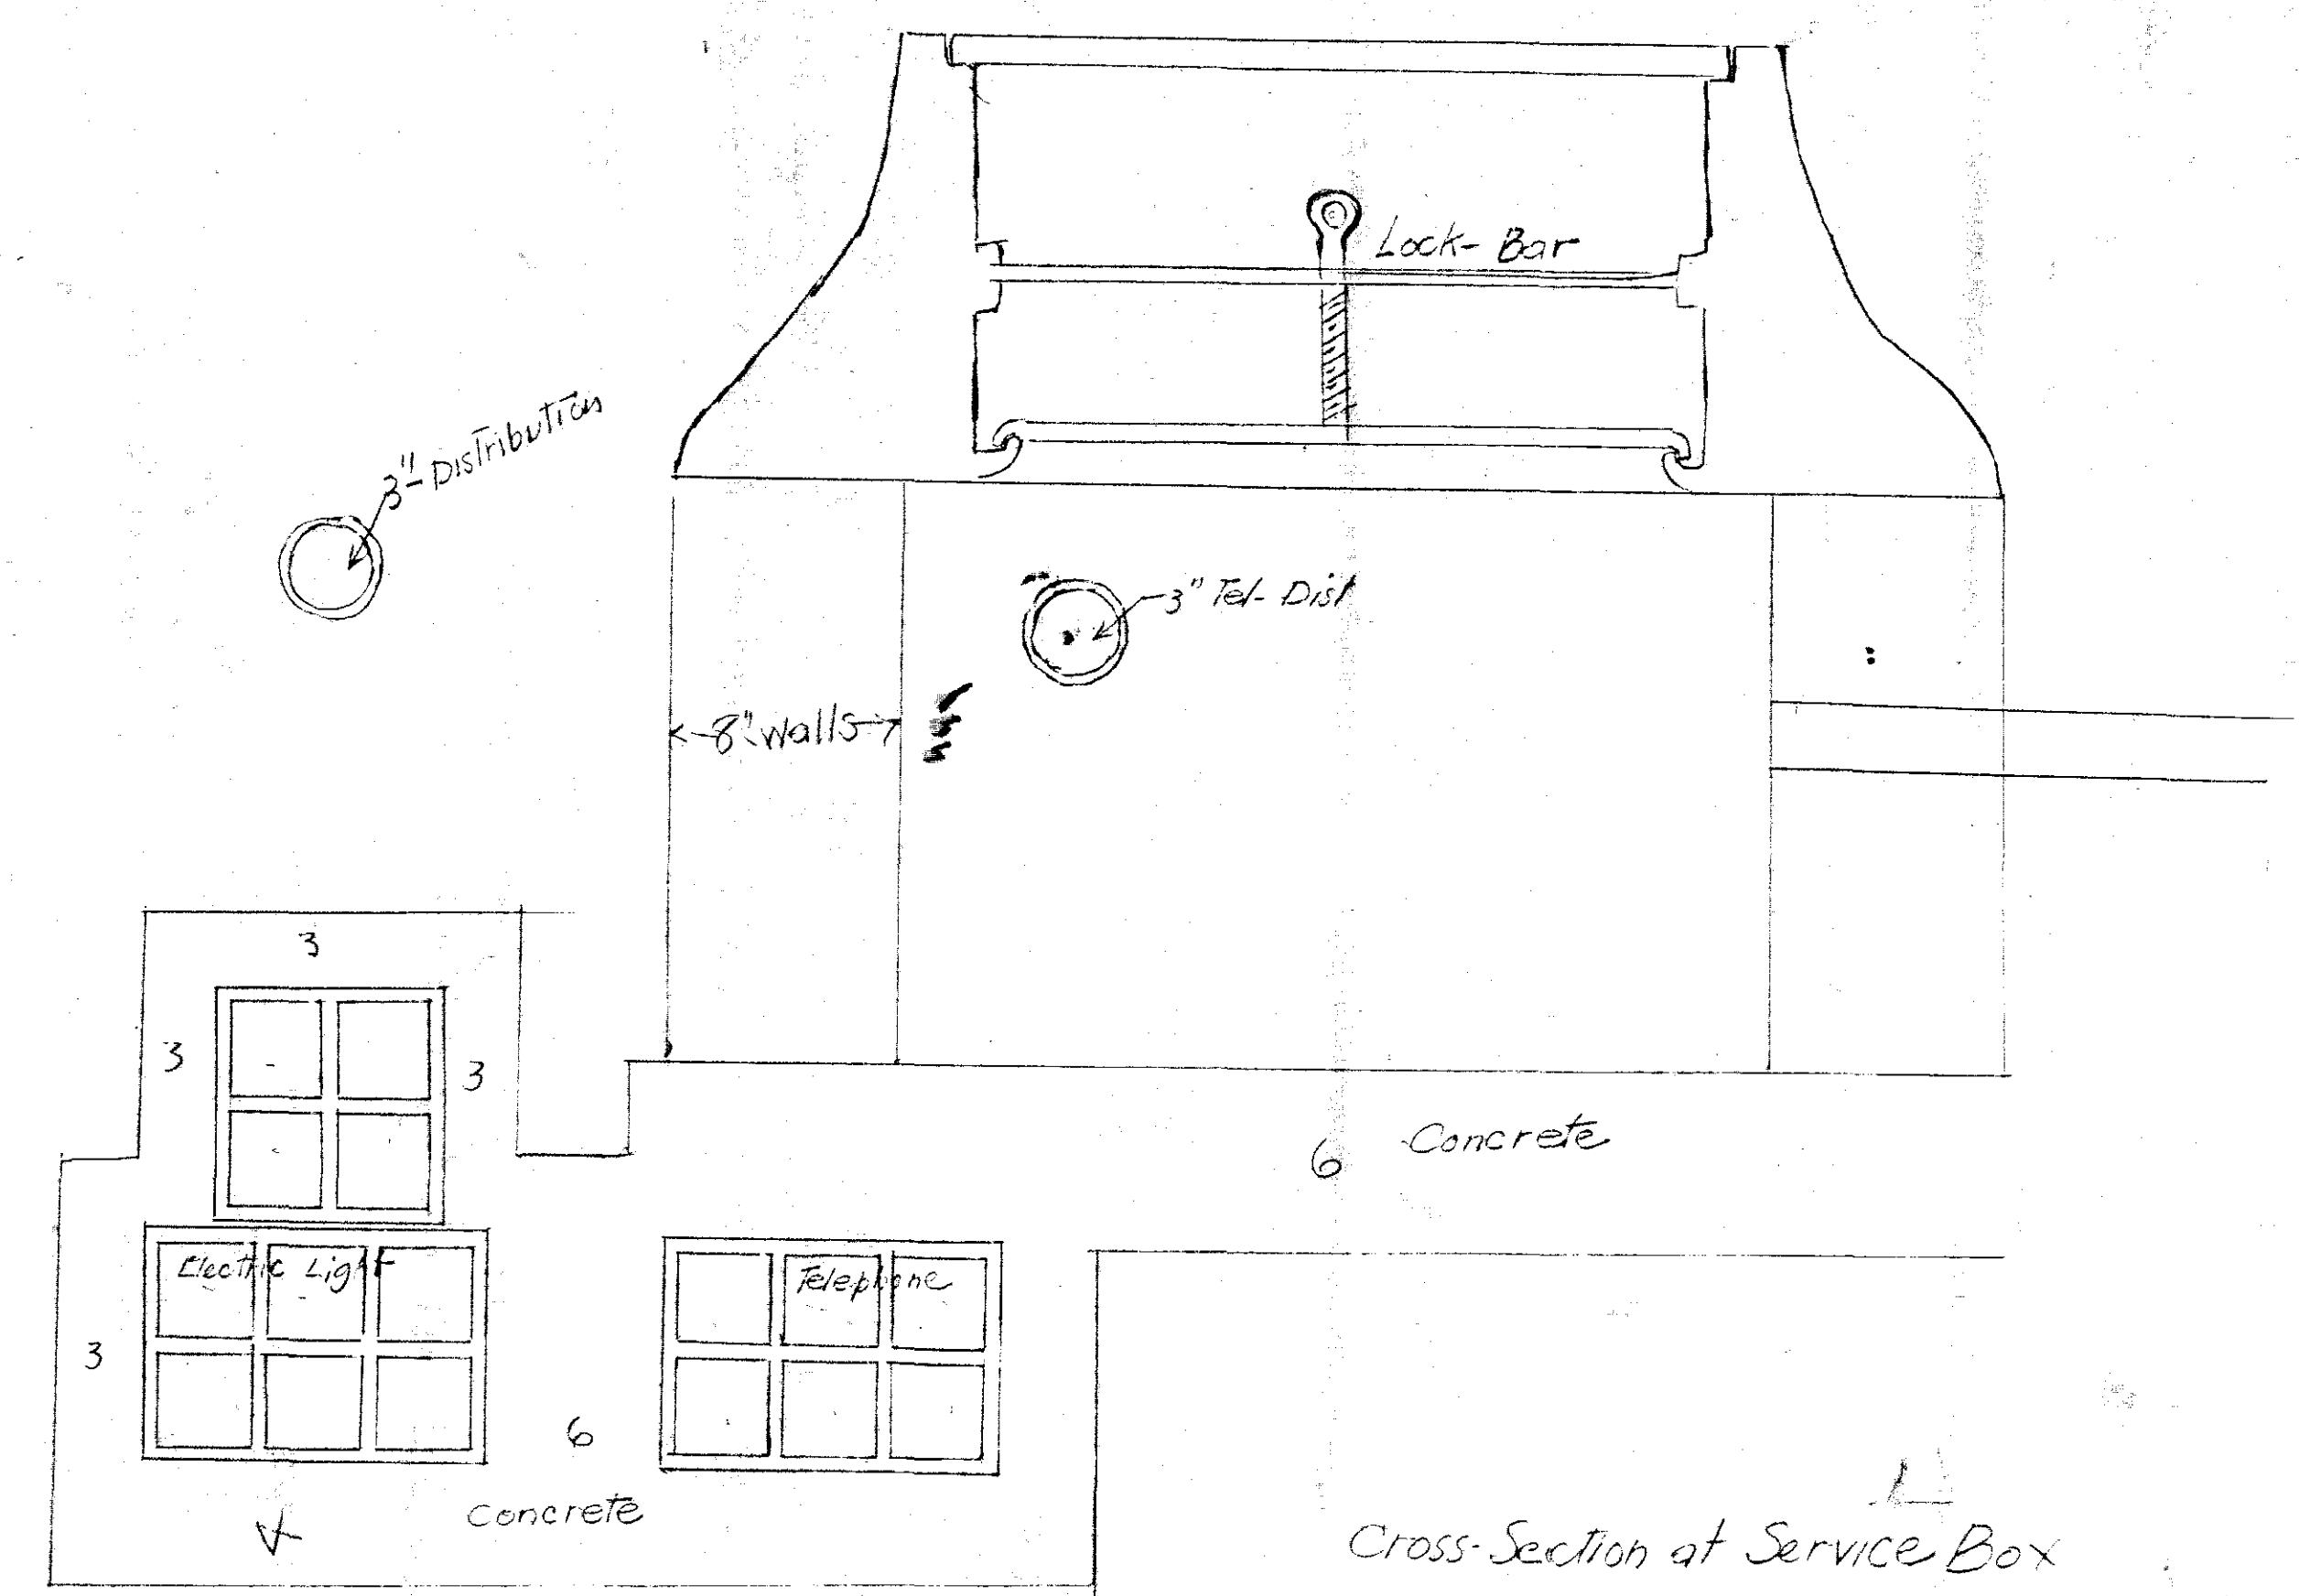

Cross-Section at Service Box
2" Scale

OFFICE OF CITY ENGINEER
HARTFORD, CONN.
Date _____
Notes _____
Drawing No. 01703