
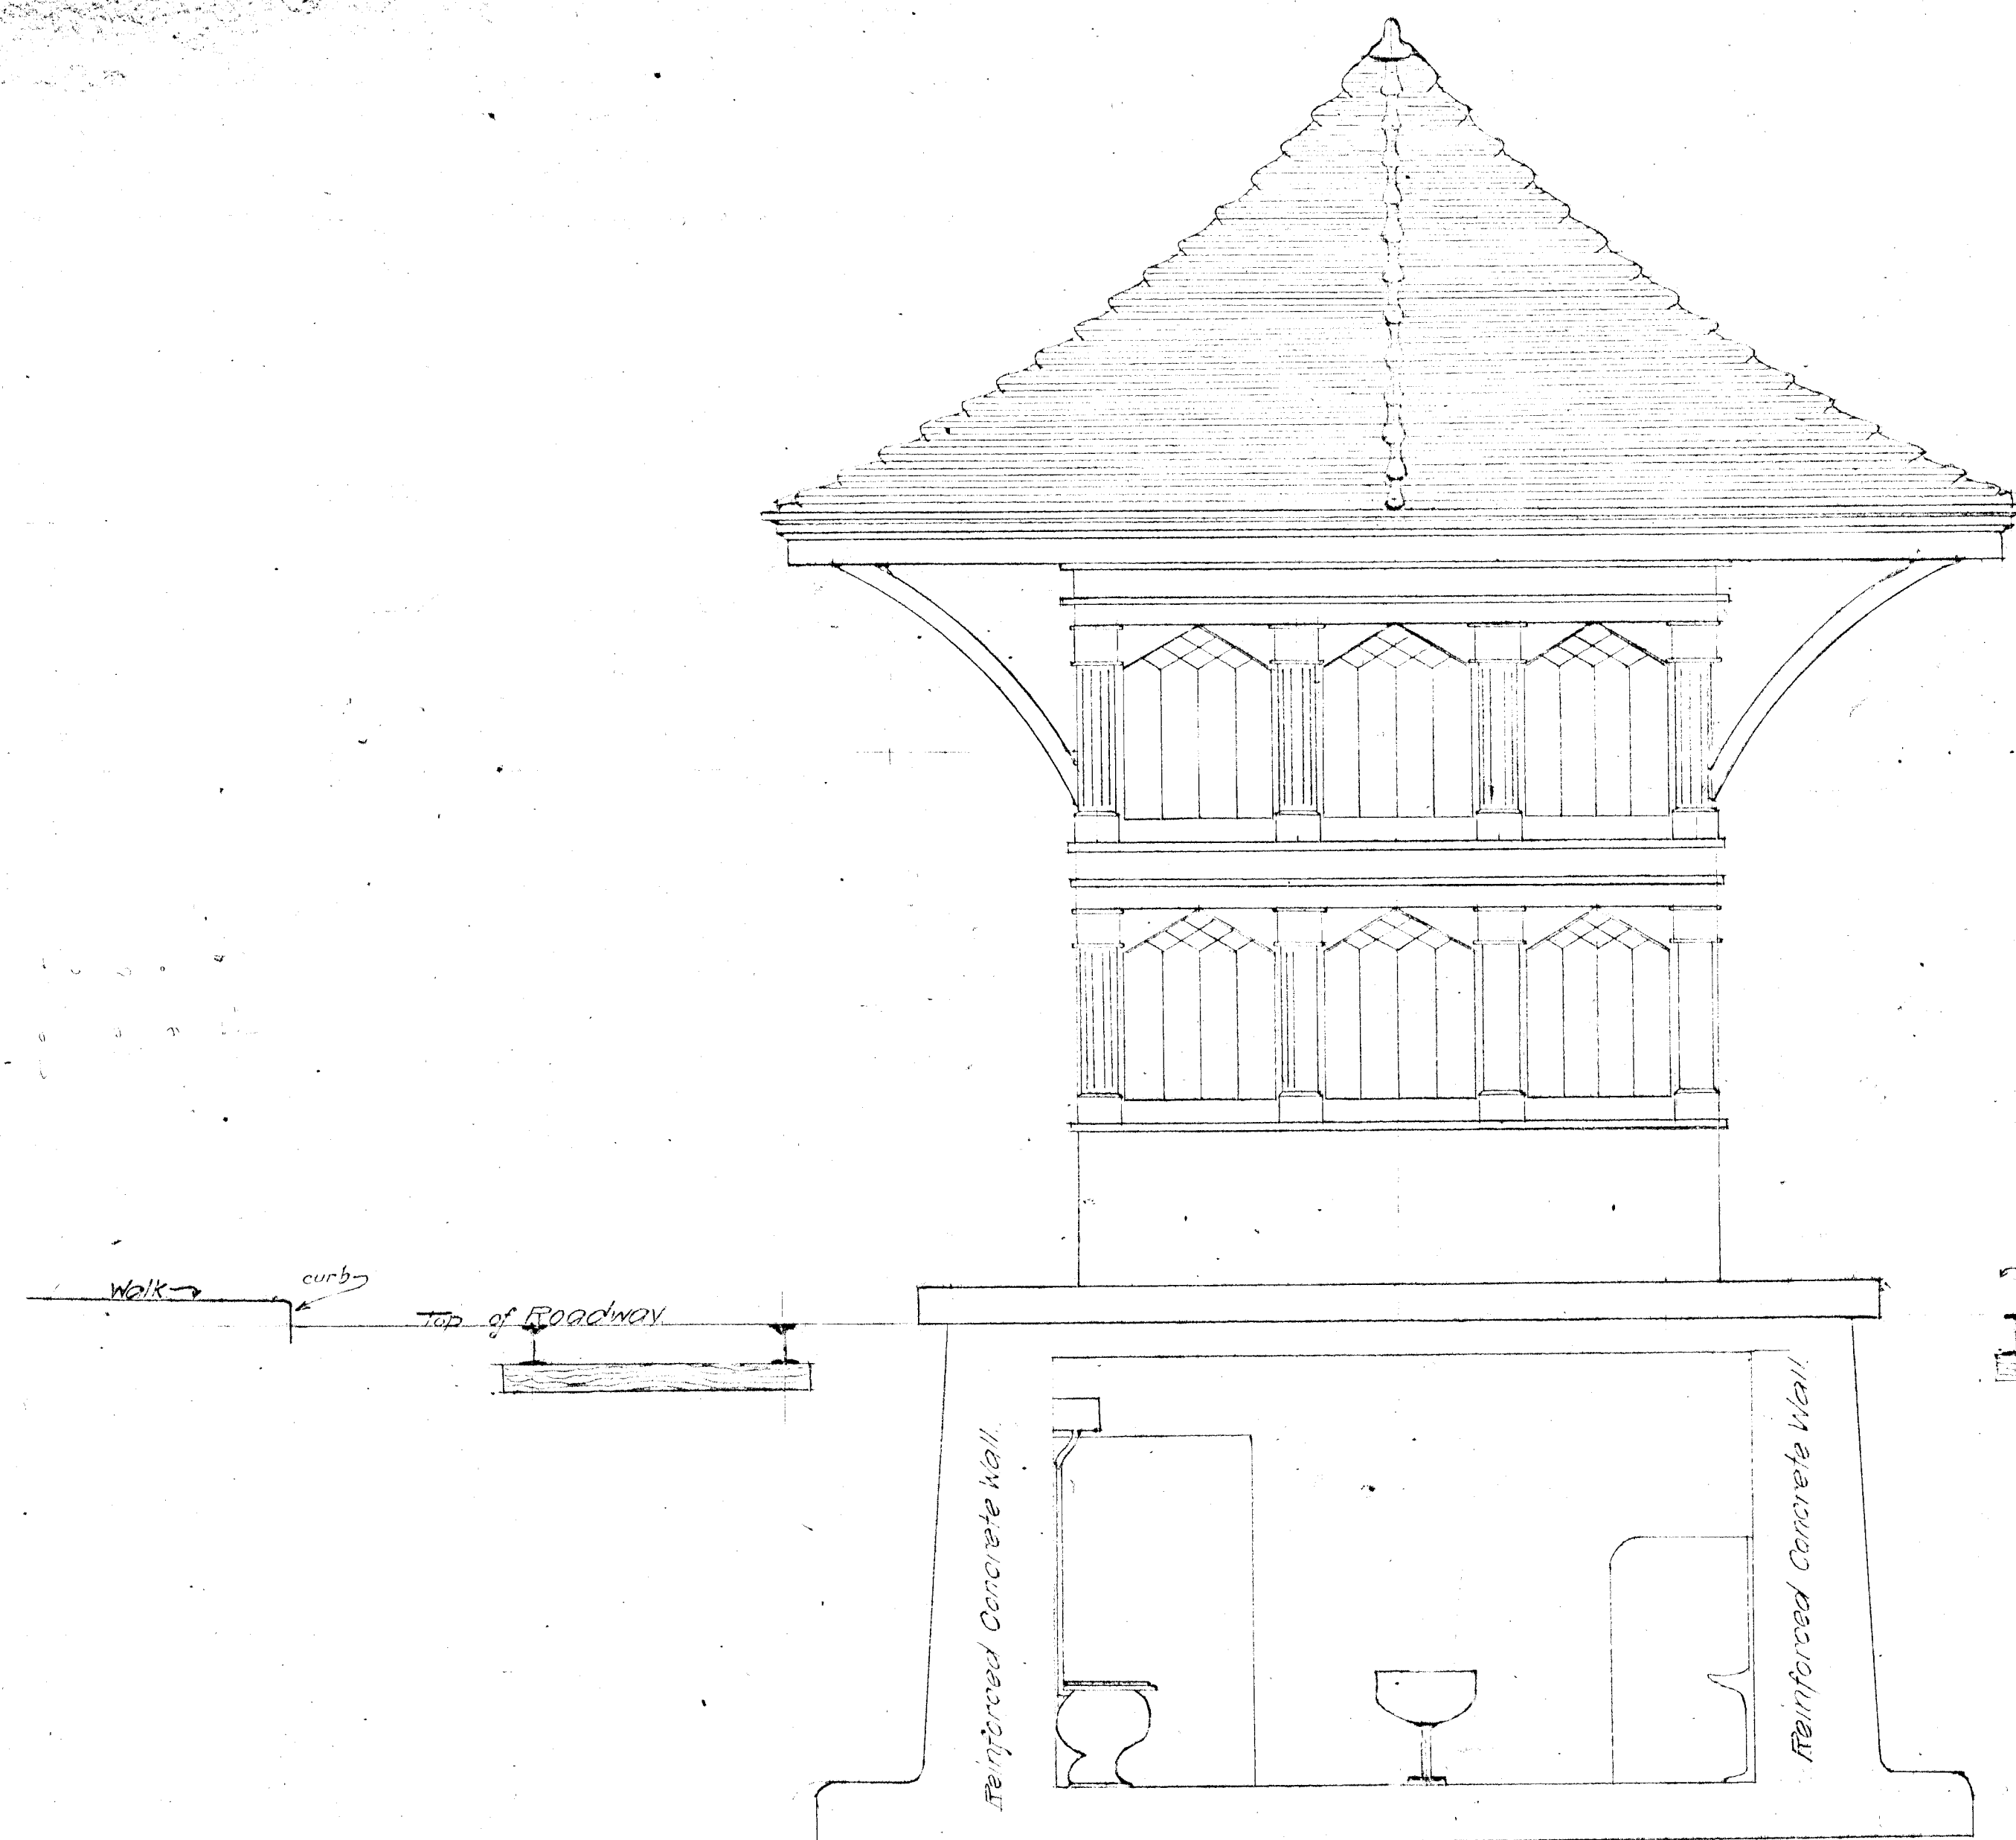


~ END ELEVATION ~
 ~ LOOKING WEST TOWARD ASYLUM STREET ~
 ~ SCALE $\frac{1}{8}$ - ONE FOOT ~

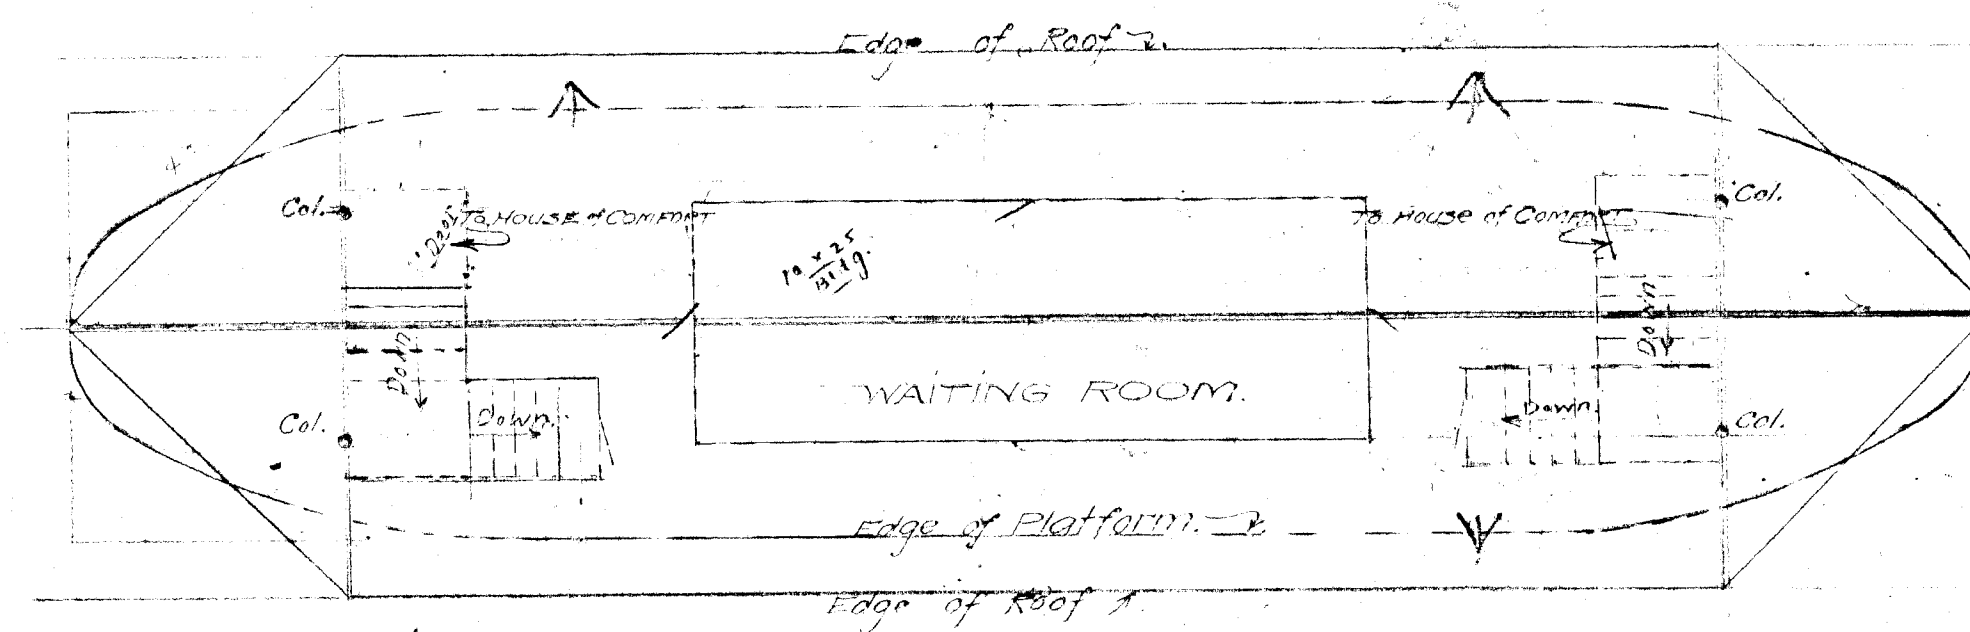

~ PLAN ~
 ~ SCALE $\frac{1}{8}$ - ONE FOOT ~