


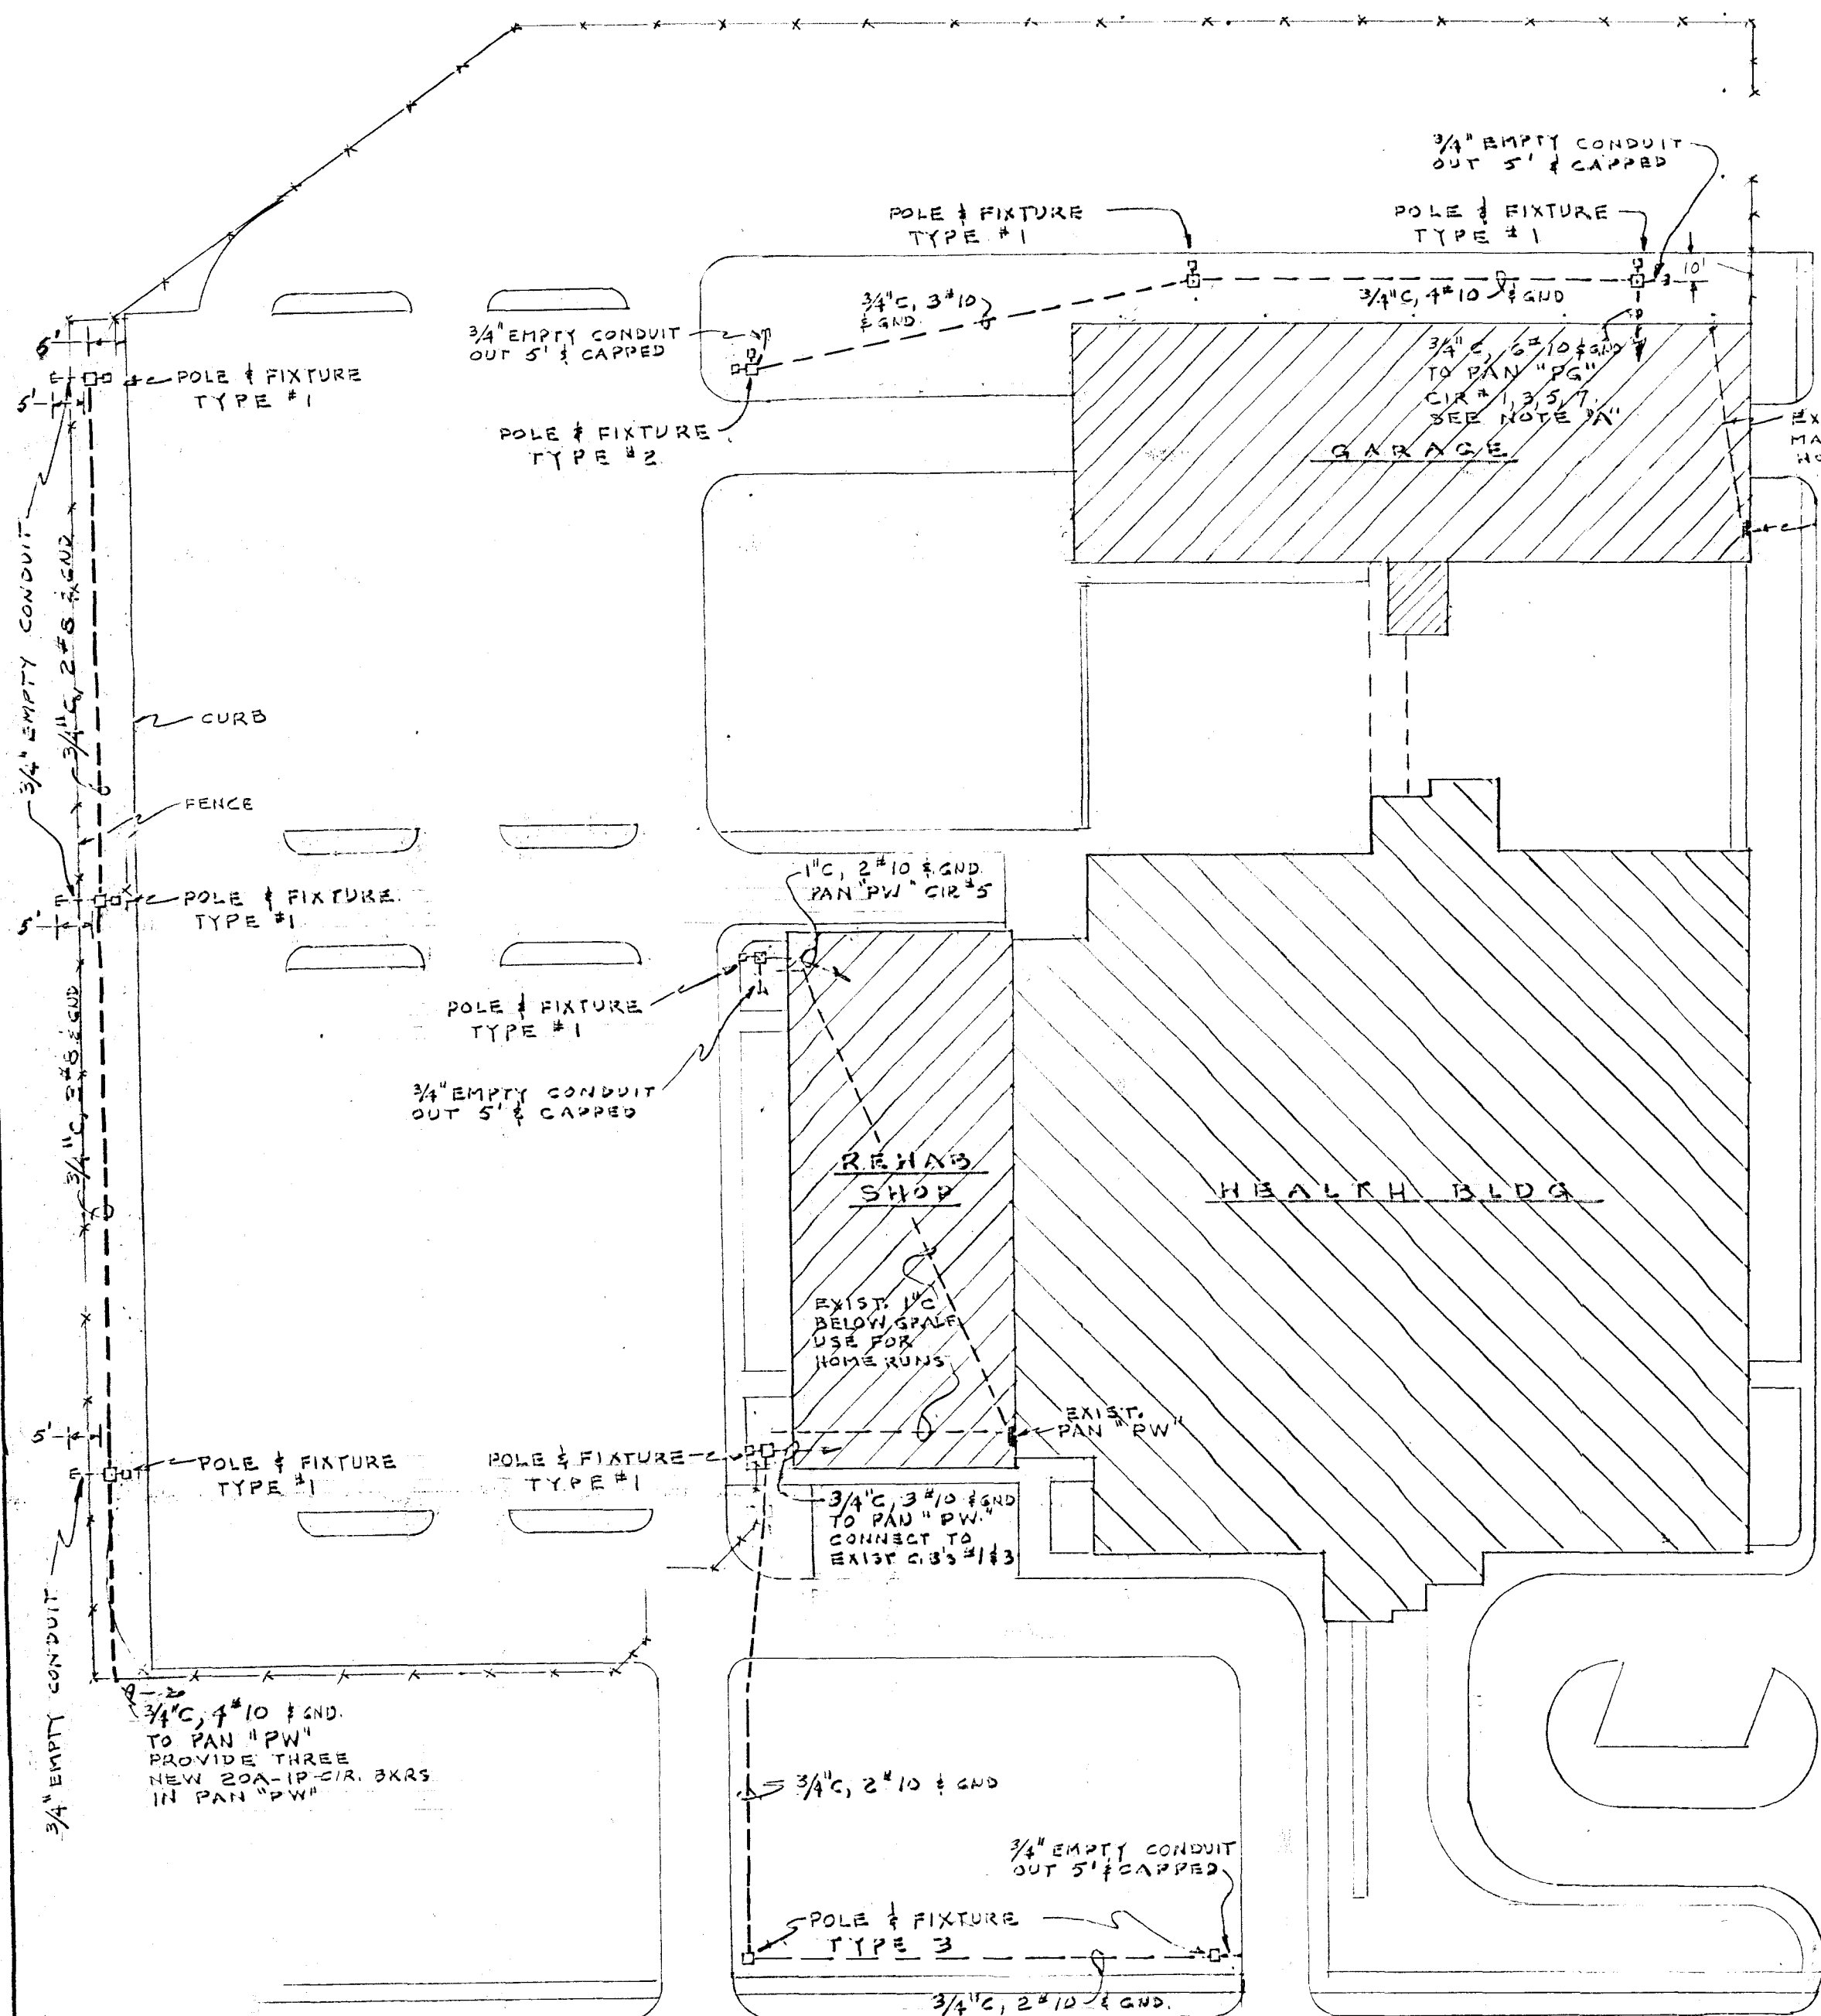

COVENTRY STREET
PLOT PLAN
 SCALE 1" = 40'


NOTE "A"

DO NOT PIERCE WALL BELOW GRADE. HOME RUNS TO PASS THRU GARAGE WALL ABOVE GRADE.

TYPE	POLE			FIXTURE		ACCESSORIES	REMARKS
	NOM. HT.	ANCHOR BOLTS	WIDE-LIFE CAT. NO.	QUANTITY PER POLE	WIDE-LIFE CAT. NO.		
1	39'	1 1/8" x 48"	SP-408-P	1	SF-1000-CWRB-B-20	ONE * SWB 14-B	LAMP - 1000W METAL HALIDE
2	39'	1 1/8" x 48"	SP-408-P	2	SF-1000-CWRB-B-20	TWO * SWB 14-B	LAMP - 1000W METAL HALIDE
3	15'	3/4" x 18"	SP-154-P	1	3-400-WRB-B-20	20" INTERNAL LOUVERS	LAMP - 400W METAL HALIDE

NOTES:

1. ALL POLES TO BE GIVEN TWO FIELD COATS OF PAINT - WIDE-LIFE #63170 (GOLDEN BRONZE)
2. BALLAST SHALL 120V, REGULATING TYPE, -20°F (FOR LAMPS OF ALL MANUFACTURERS)
3. LAMPS TO BE G.E. MULTI-VAPOR
4. AIMING AS DIRECTED BY ENGINEER
5. ALL POLES TO HAVE GROUNDING LUG & DECORATIVE BASE COVER TYPE "SBC"

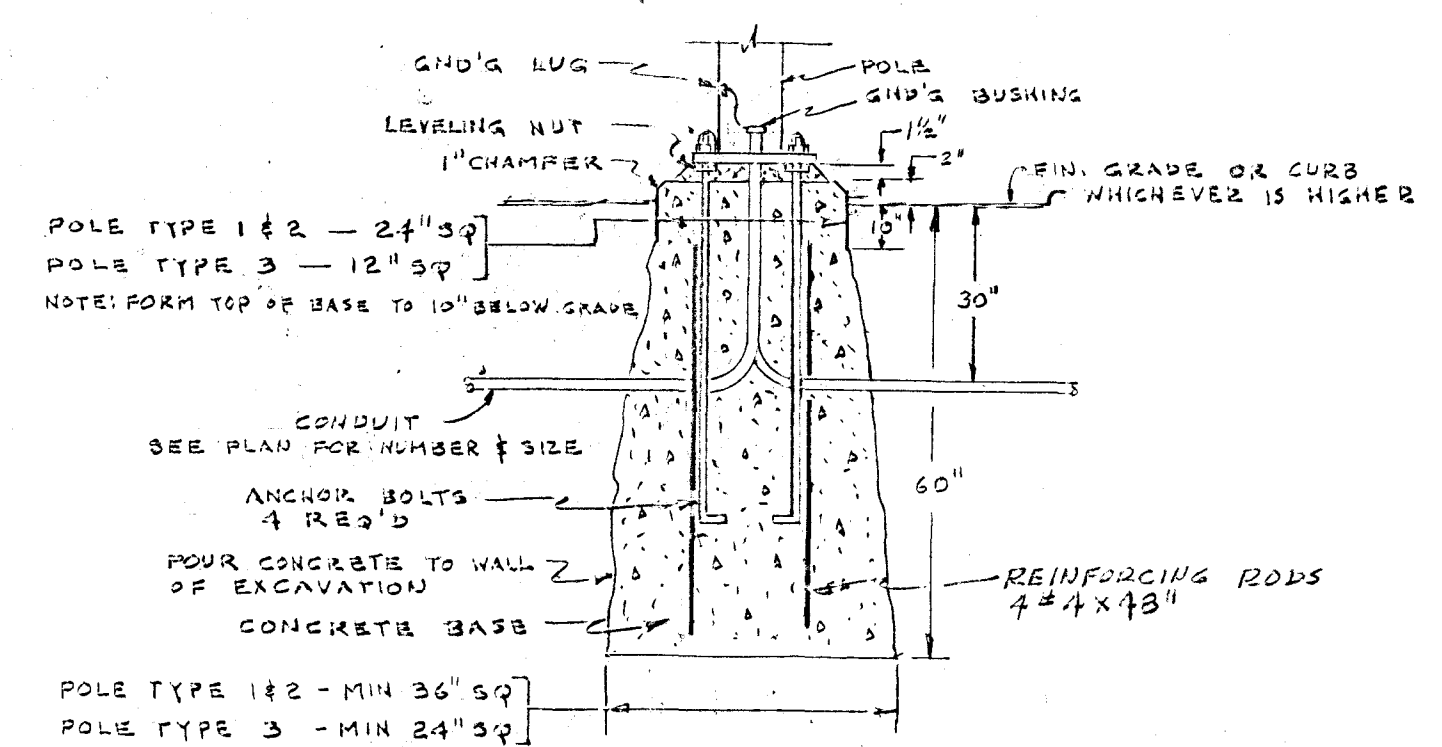

POLE BASE DETAIL
 NO SCALE

NOTE:

RUN SEPARATE GROUNDING CONDUCTOR FROM PANELS TO ALL POLES.

**VERIFY EXISTING
 CONDITIONS AND
 DIMENSIONS AT
 BUILDING**

CITY OF HARTFORD, CONNECTICUT			
PARKING LOT LIGHTING BURGDOFF HEALTH CENTER 30 COVENTRY STREET HARTFORD, CONN.			DWG. No. SHEET NO. 1 OF 1 SHEET
SUBMITTED	RECOMMENDED	APPROVED	
<i>R.B. Bannan</i>	<i>Walter D. Bell</i>	<i>George C. Hopper</i>	
	CITY ARCHITECT	CITY ENGINEER	
DESIGN <i>R.G.B.</i>	DRAWN <i>R.G.B.</i>	DAYBOOK NO. 010369	
TRACED	CHECK	DATE DEC. 19, 1972	