

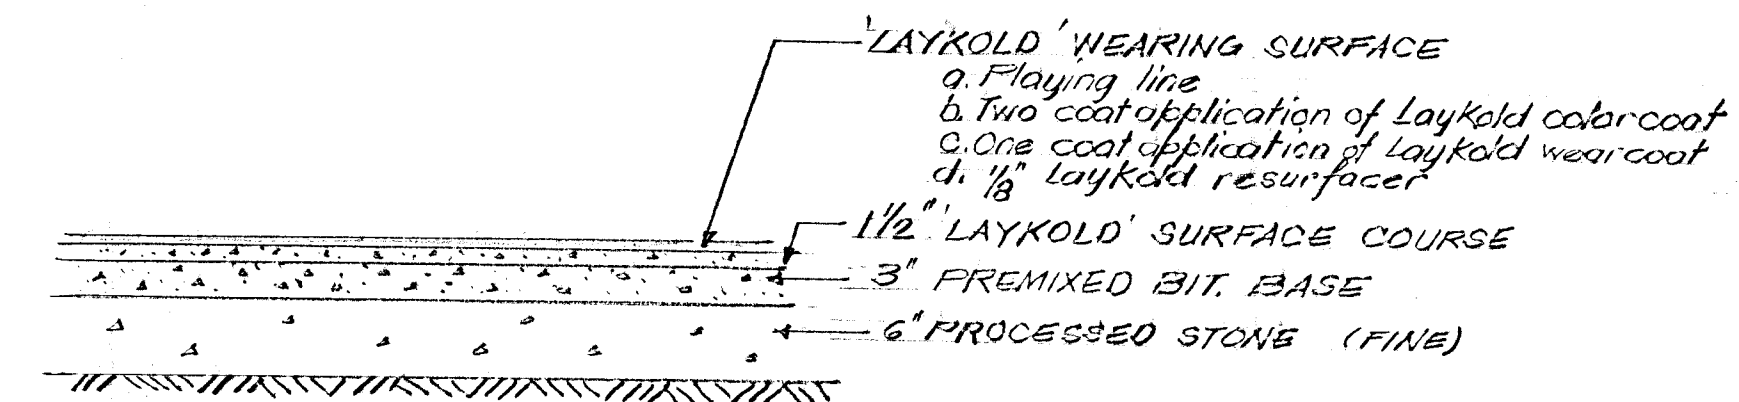


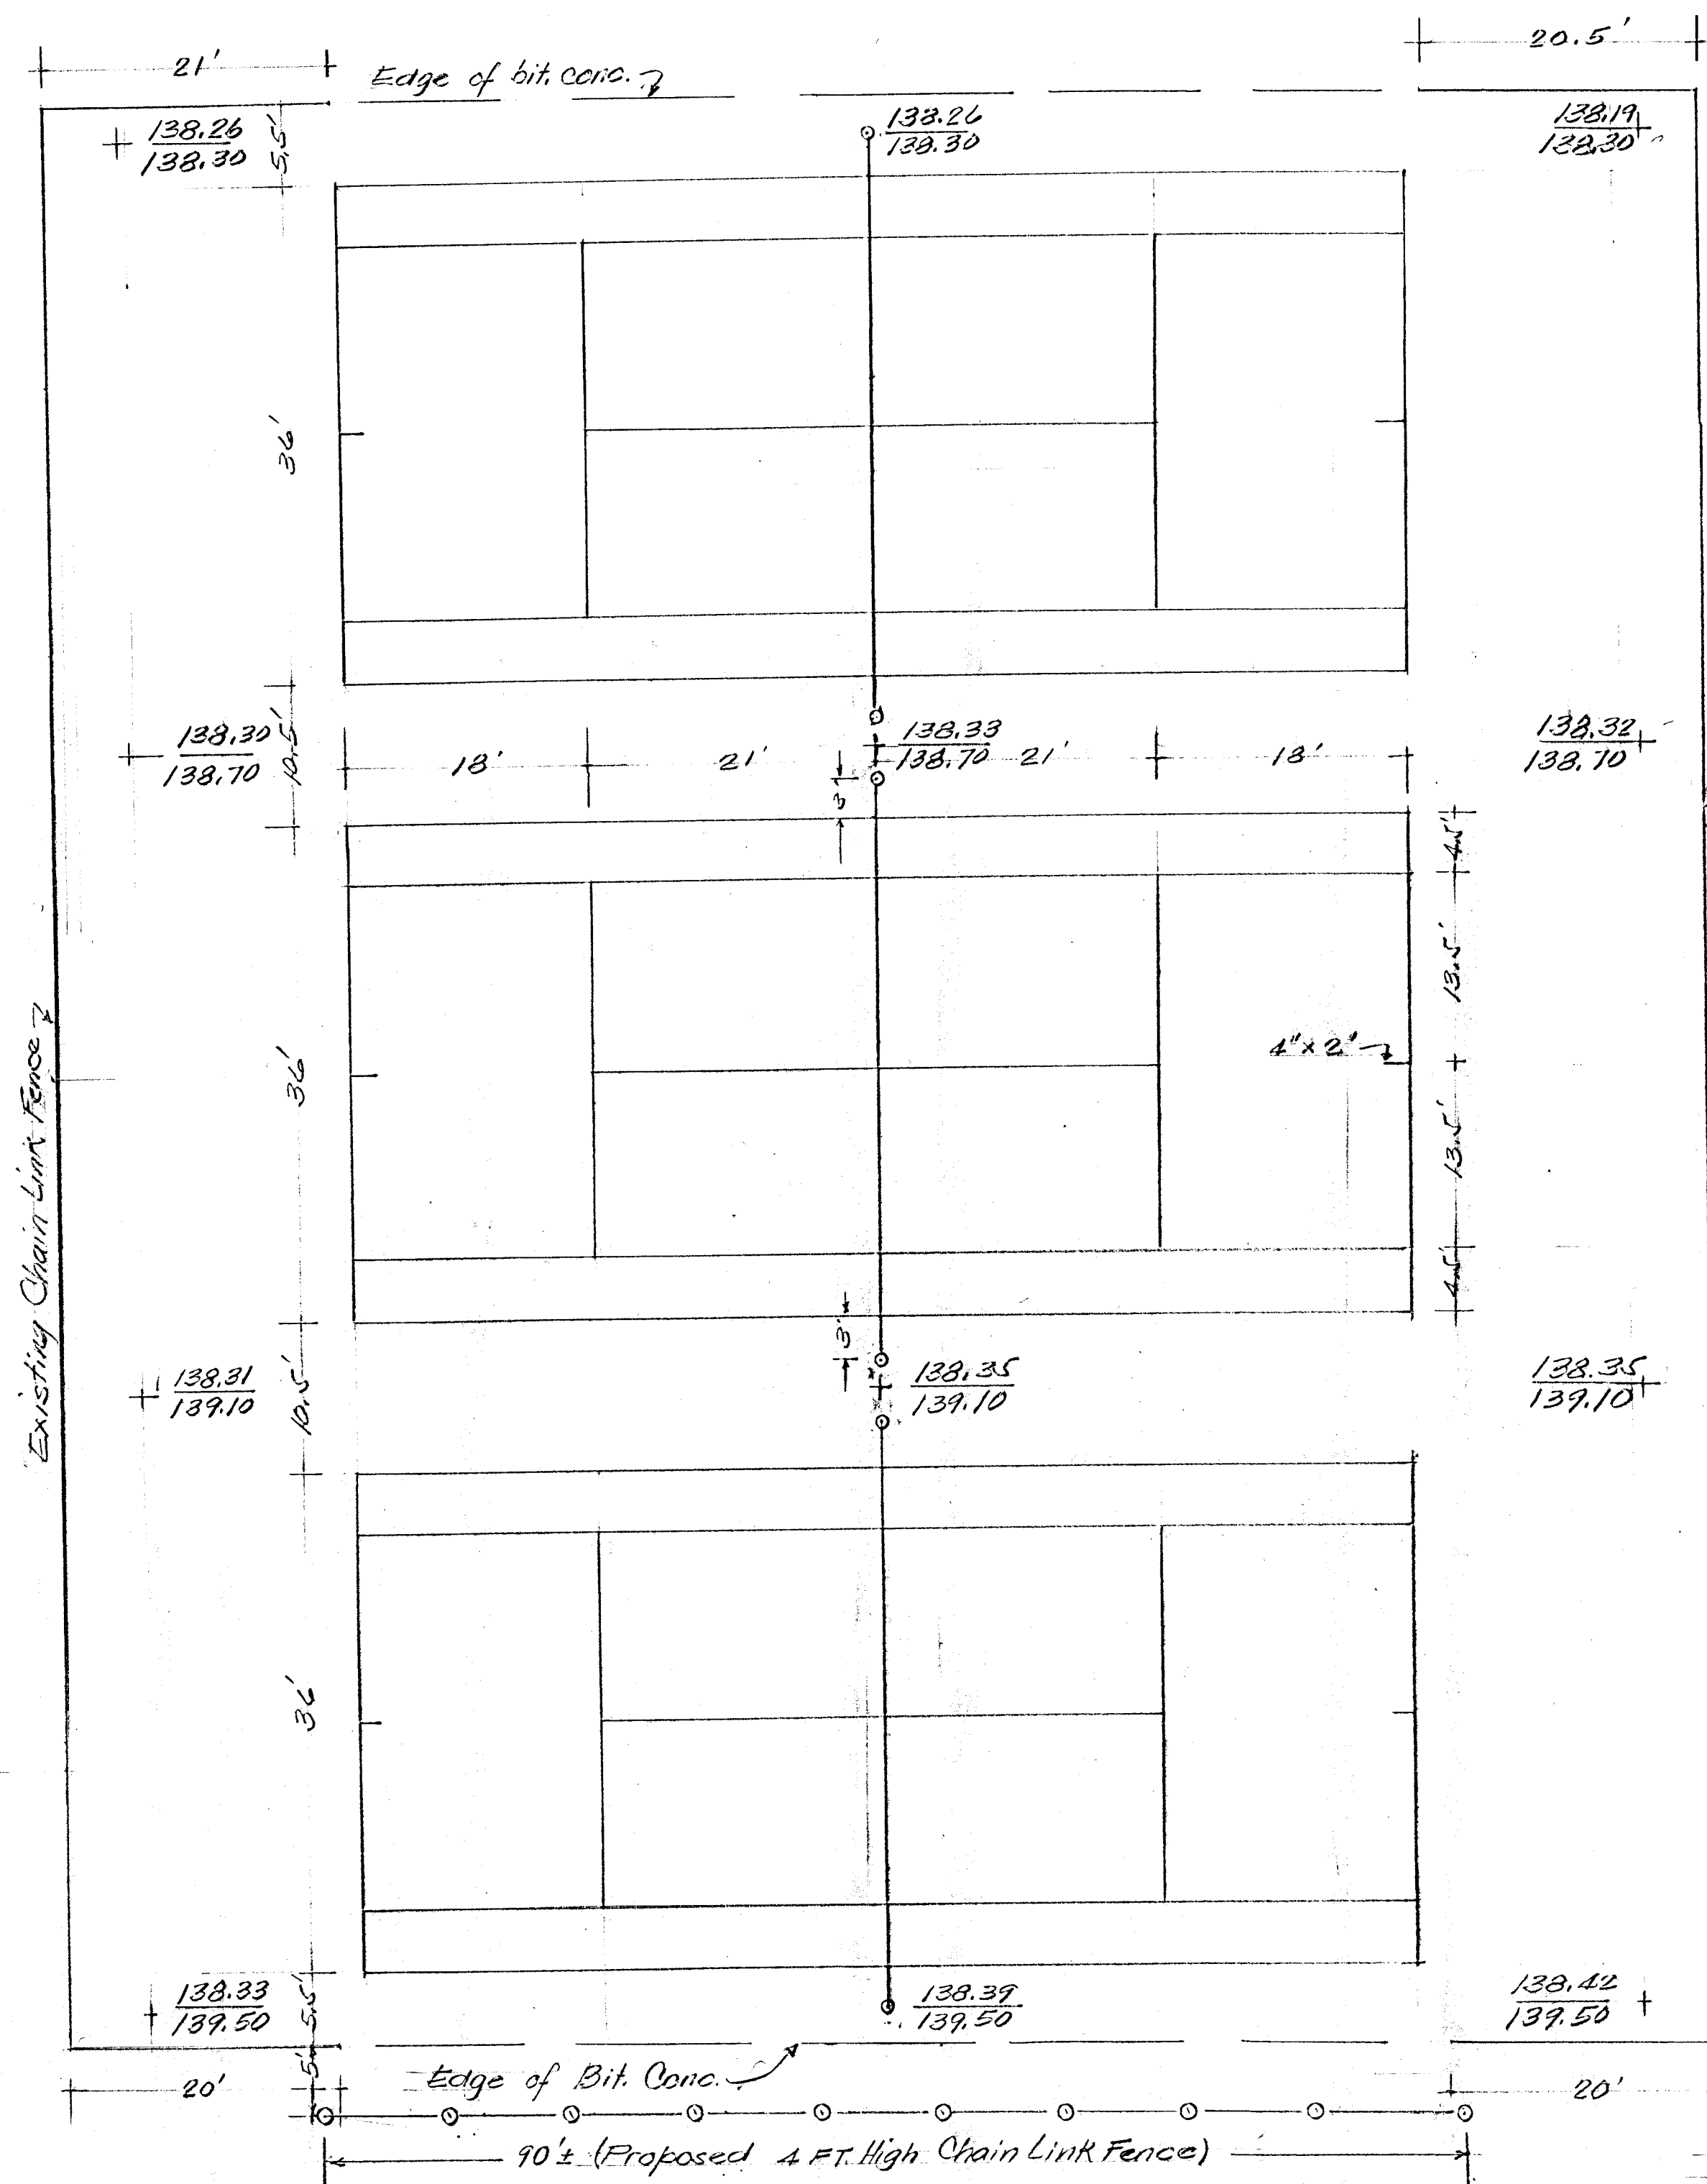

SECTION OF TENNIS COURT

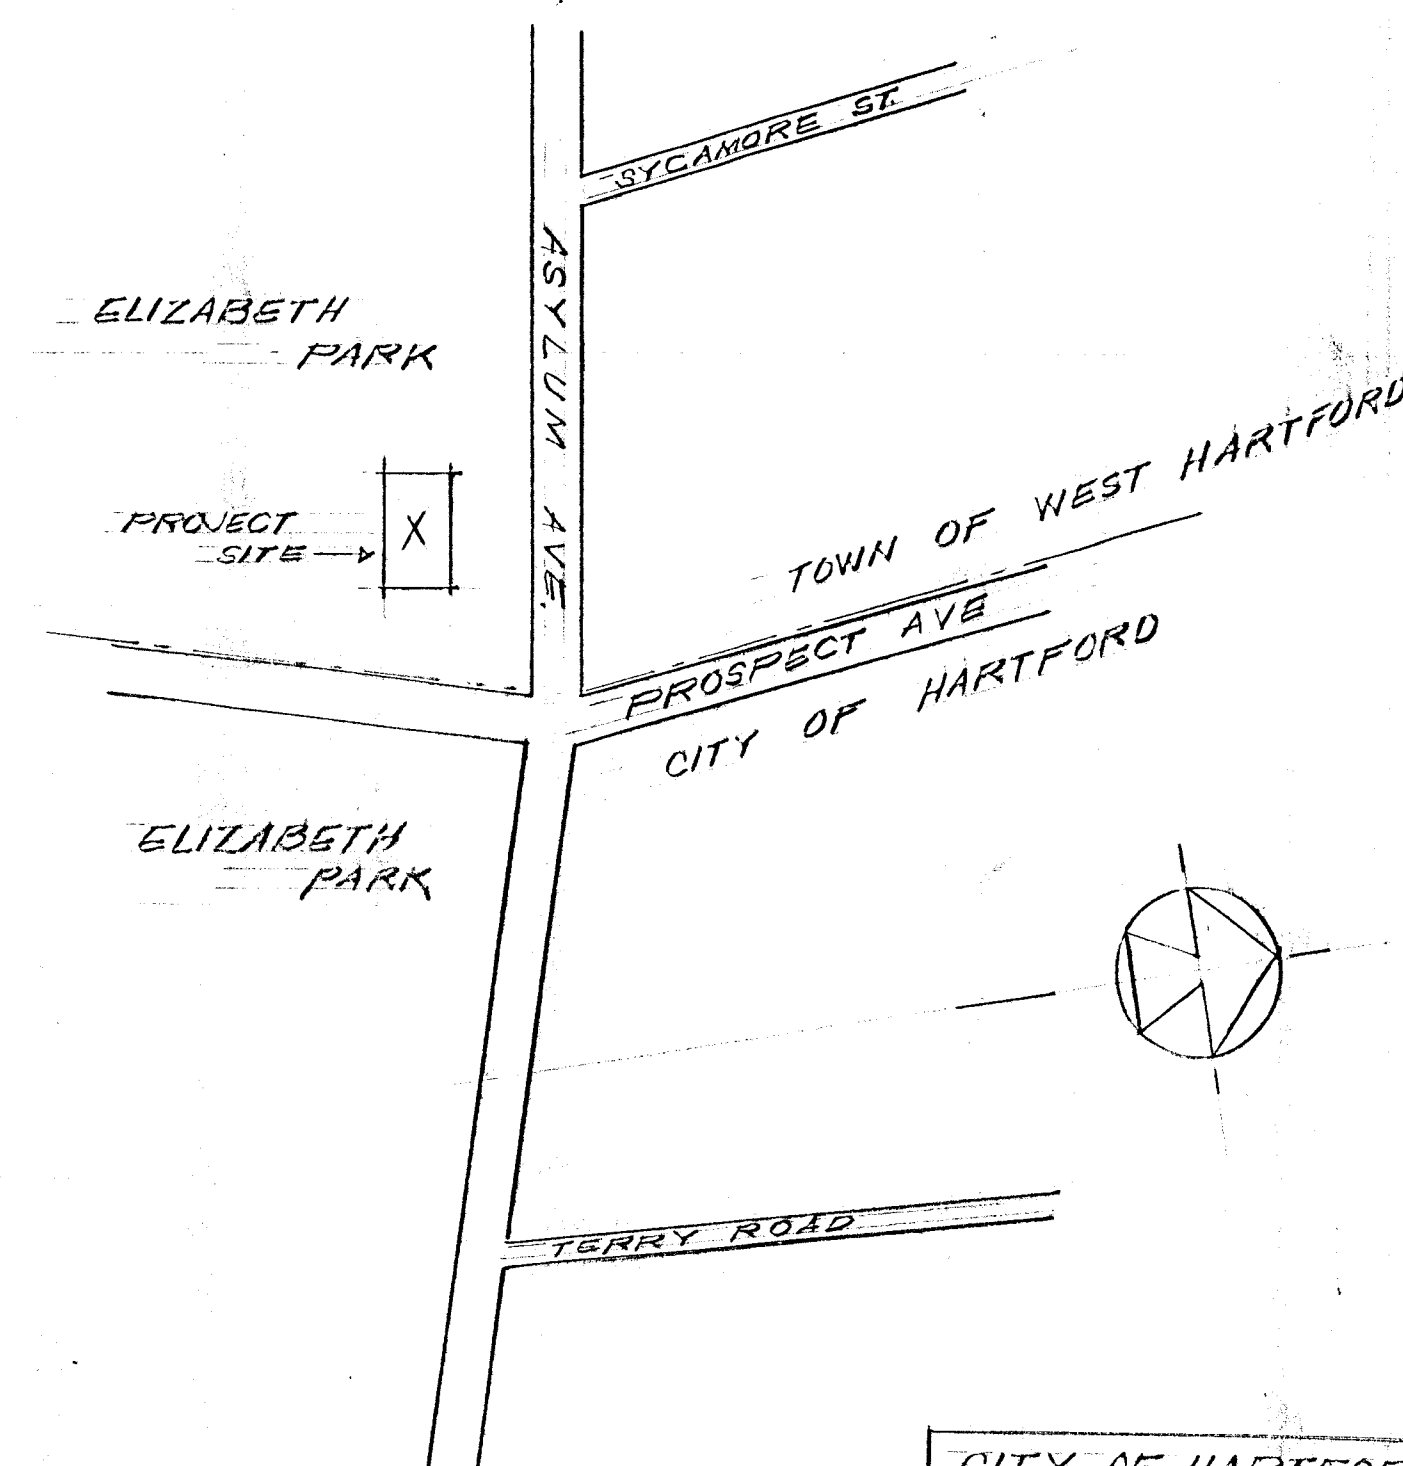

NOTE:

000.00 Existing grade
000.00 Proposed grade

CITY OF HARTFORD, CONNECTICUT
DEPARTMENT OF PUBLIC WORKS
BUREAU OF ENGINEERING SERVICES

TENNIS COURTS
AT ELIZABETH PARK

SUBMITTED: J.M. Clare DIVISION ENGINEER	RECOMMENDED: Russell E. Dong CHIEF OF ENG. SERV.	APPROVED: [Signature] ACTING CH. CITY ENG.
PREPARED: GEC	SCALE 1" = 10'	DAYBOOK No. 010429
CHECKED: MMC		DATE: MARCH, 1974