


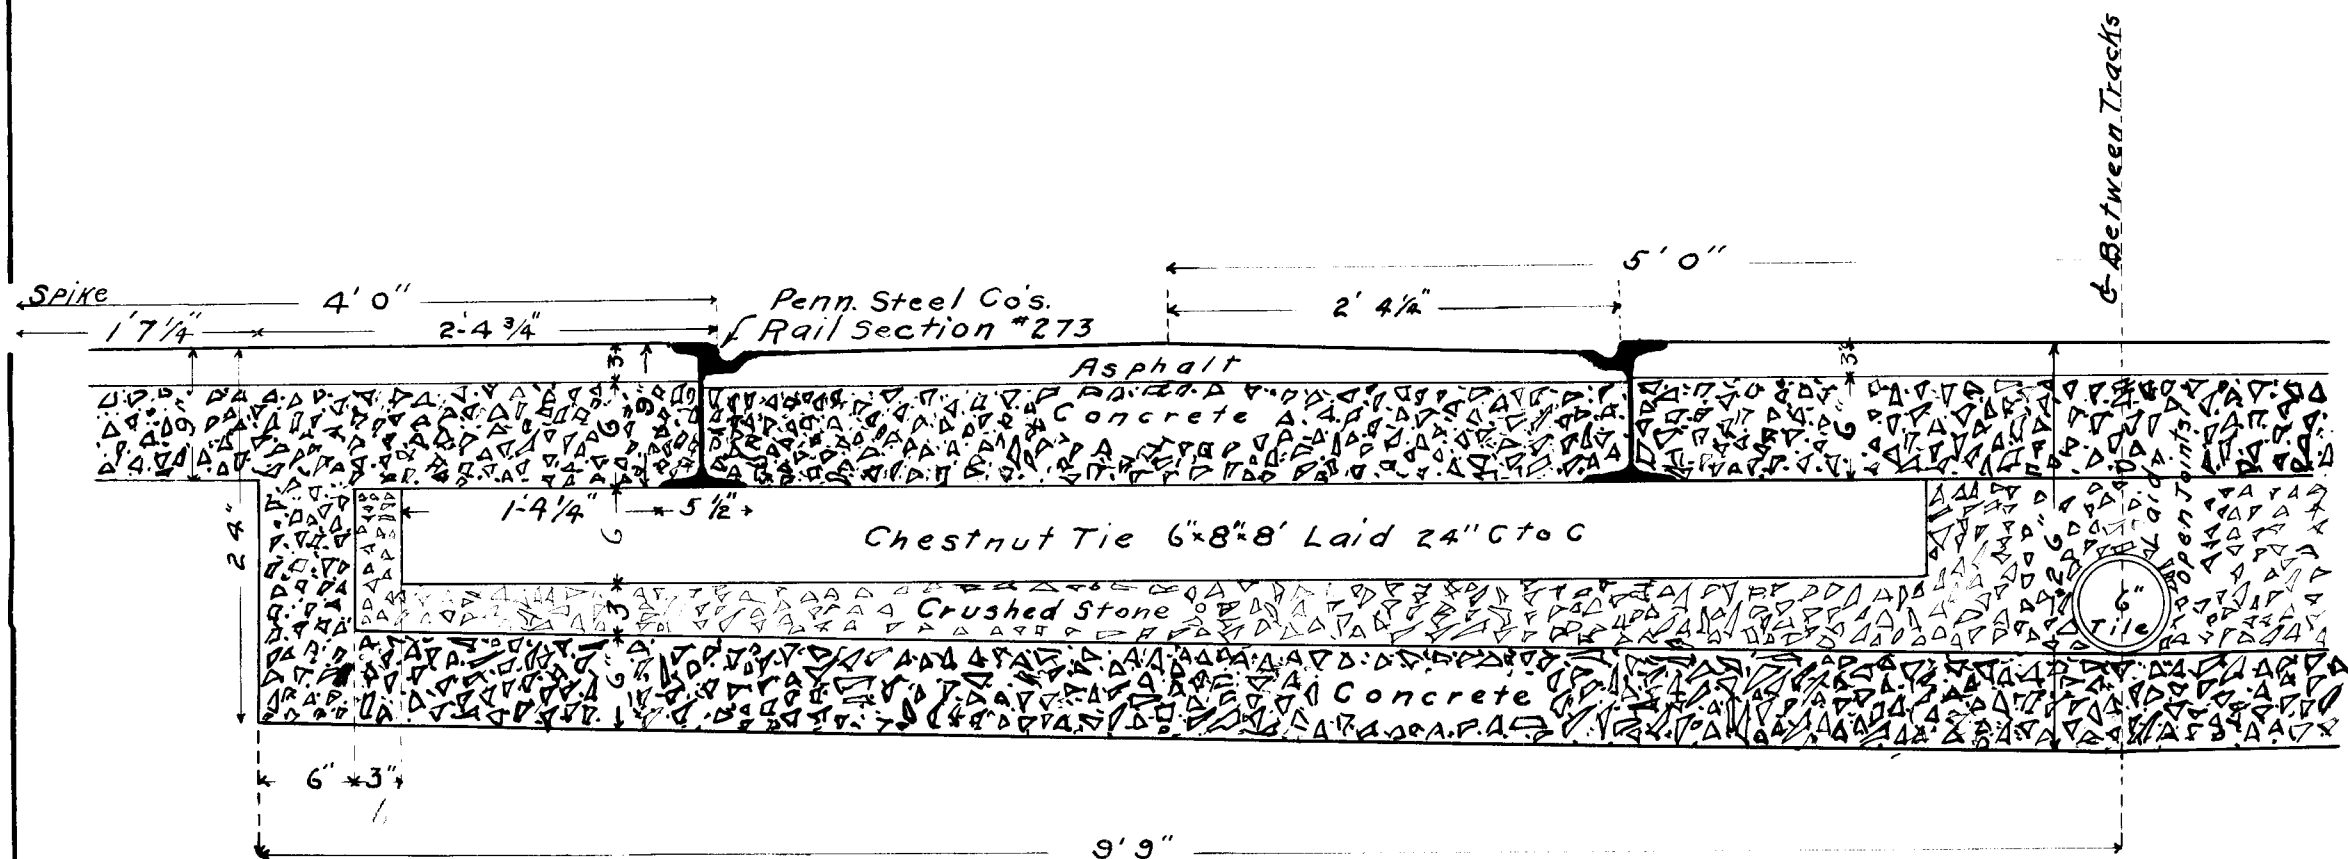

THE CONNECTICUT COMPANY
HARTFORD LINES
STANDARD TRACK CONSTRUCTION
ASPHALT PAVEMENT

SCALE 1"=1'

APRIL 1909