


Present Curb Line of State St. South Side.

New Curb Line

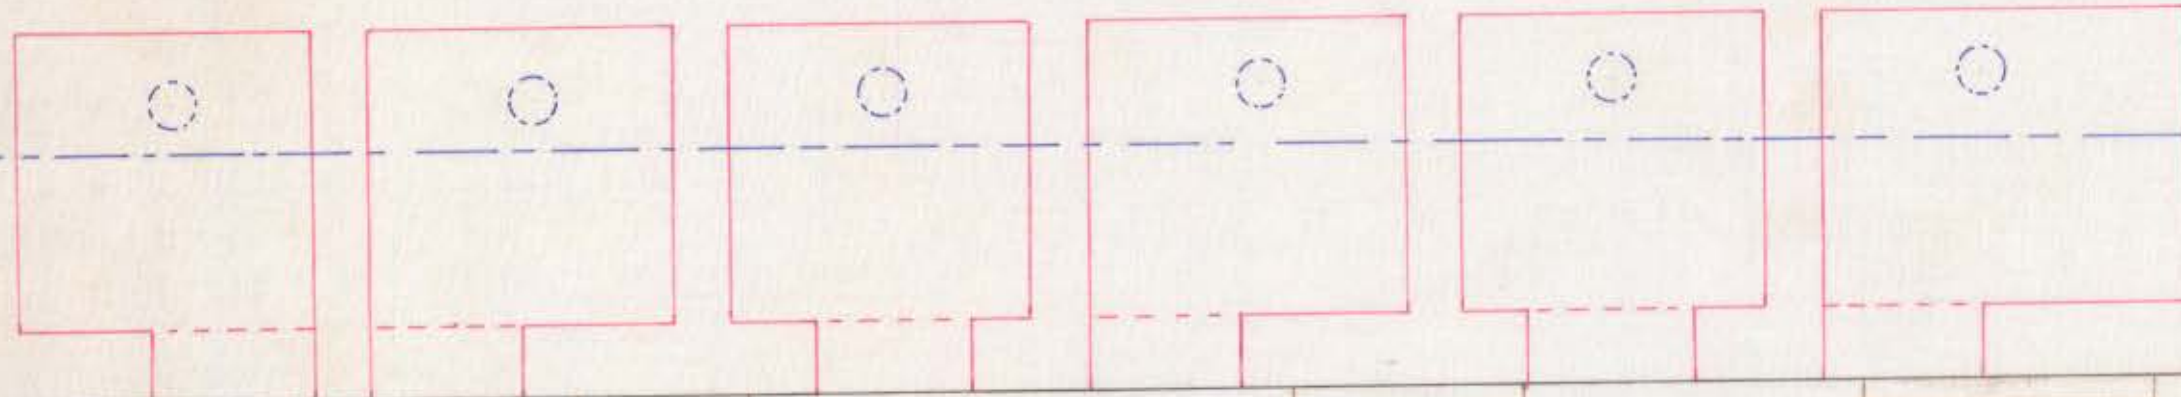

Wooden
Steps
to
be
removed


Wooden
Steps
to
be
removed

Wooden
Steps
to
be
removed

Brown
Stone
Steps

North face of Building of Patrick Donaghue.

Plan

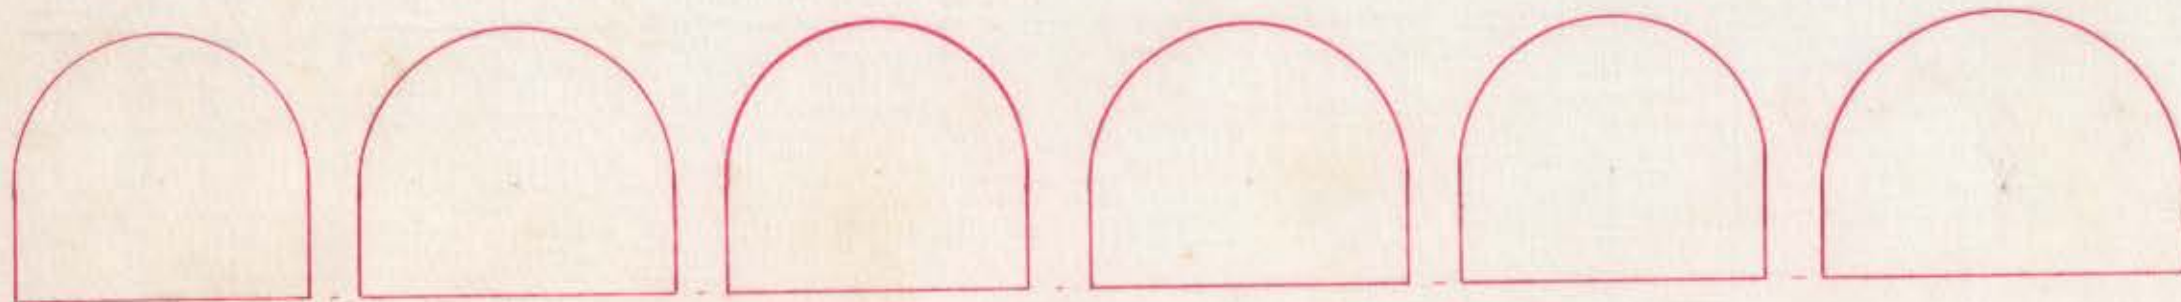

Cross-section On New Curb-Line.

Scale $\frac{1}{4}$ inch = one foot.

Department of Engineering

Hartford, Conn.

Day Book 02096 Drawer 255 Sheet 15

OFFICE OF CITY ENGINEER
HARTFORD, CONN.

Date Sept. 11, 1908 Day Book No. 02096

Notes Bk 279 p 141

F. L. Ford City Engineer