
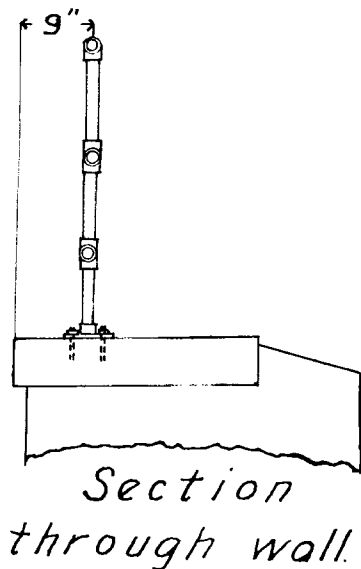


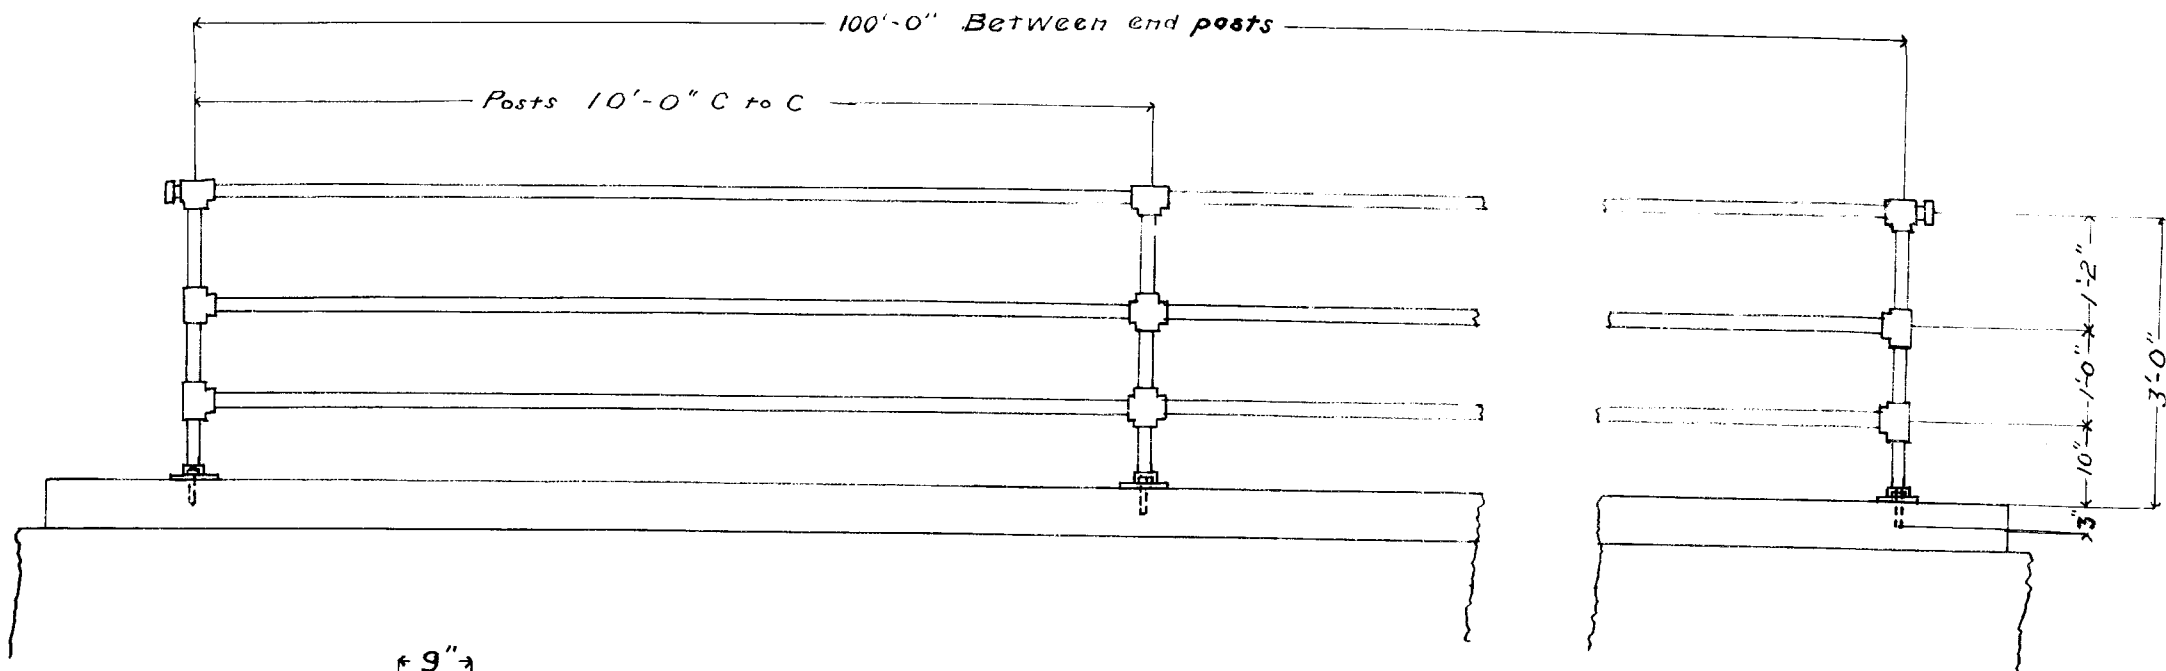

Railing to be made
of 2" wrought iron pipe
with standard fittings.

Railing as set must
conform to curve of
wall.

Approved.

City Engineer

F.B. & W.H. O'NEIL

SKETCH OF RAILING
FOR RETAINING WALL
ON NORTH BANK OF PARK RIVER
WEST OF BROAD STREET.

Day book 02295.