




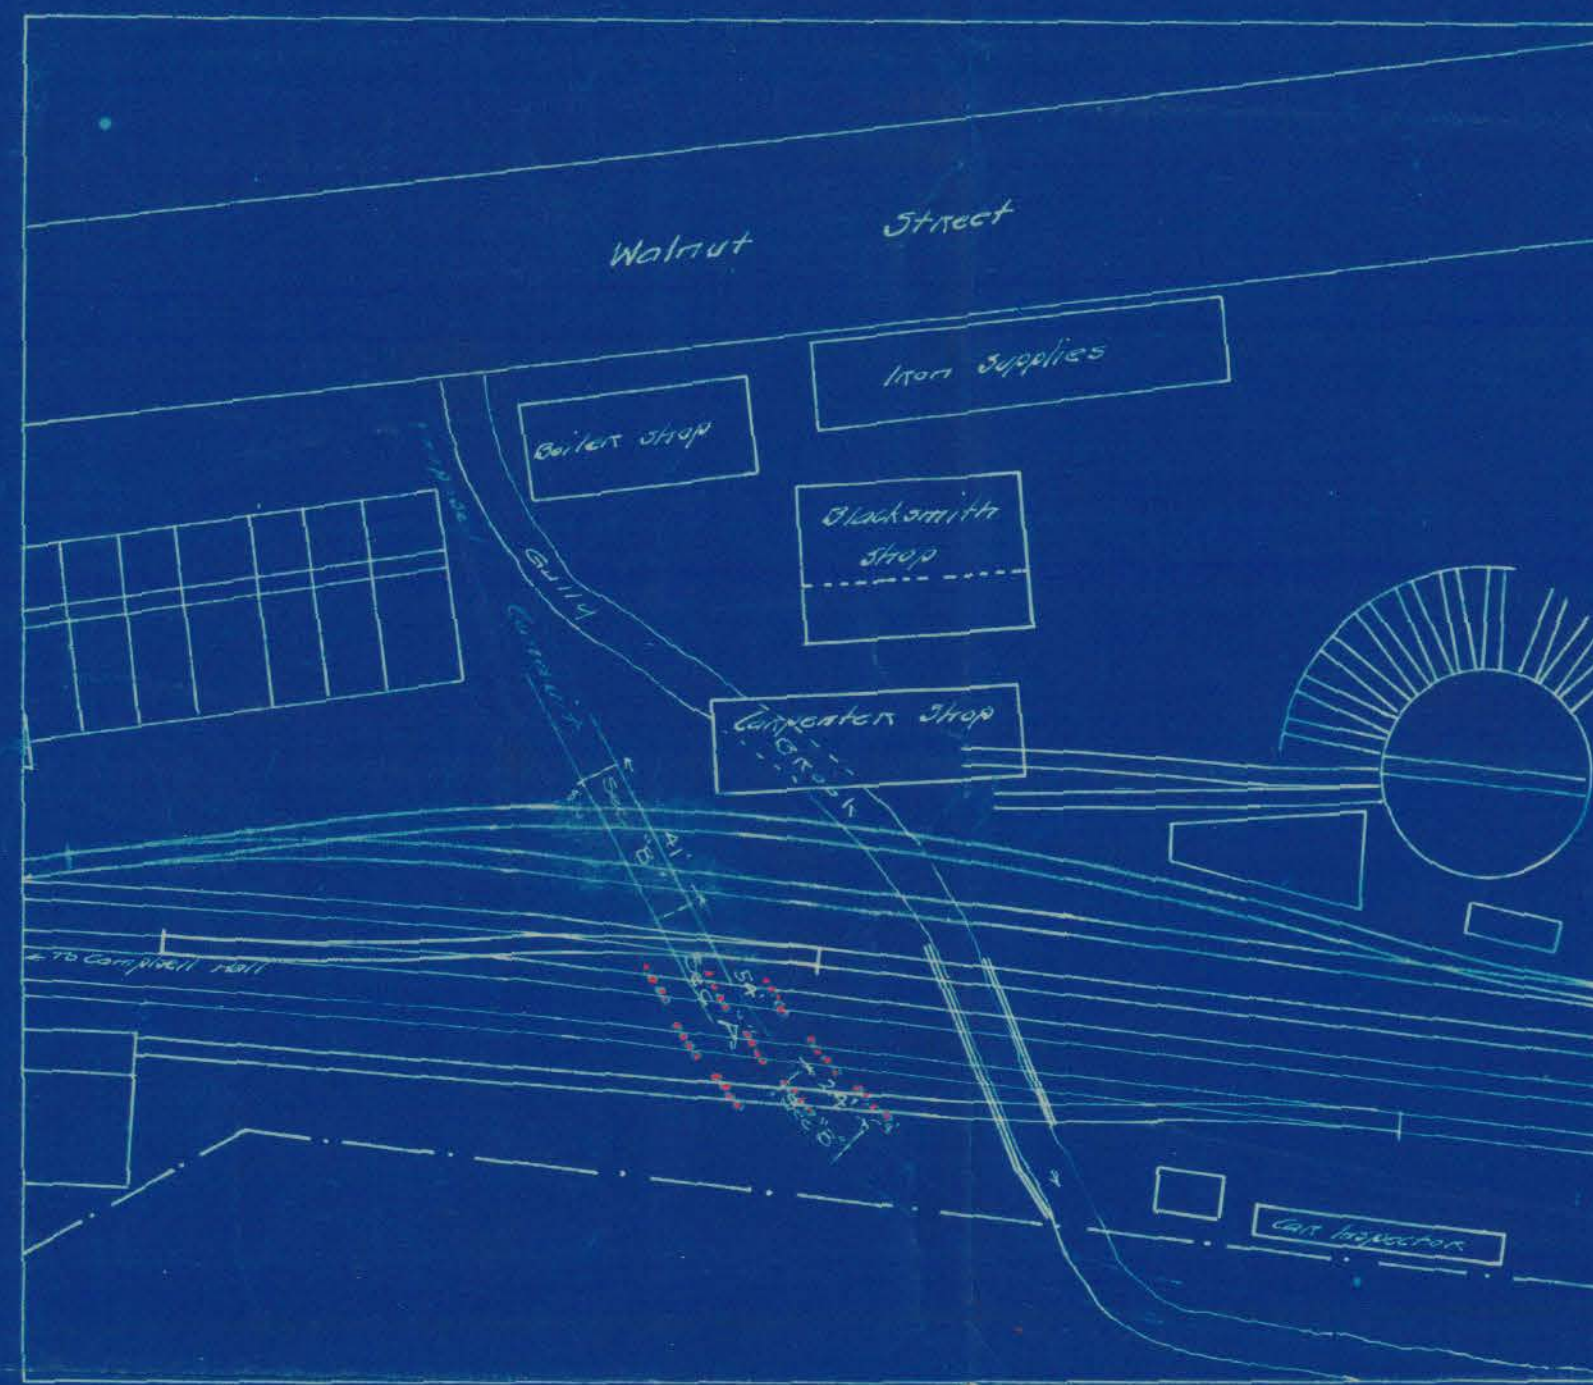


Location plan of Conduit showing position of Piles.
Note: Proposed Tracks shown in Red - Bents required here, if Tracks are laid

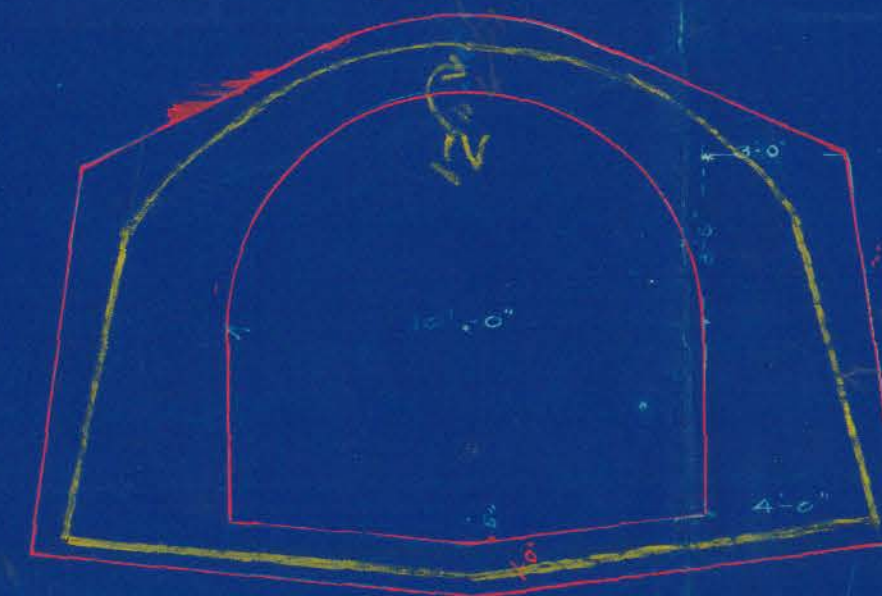

SECTION "B"

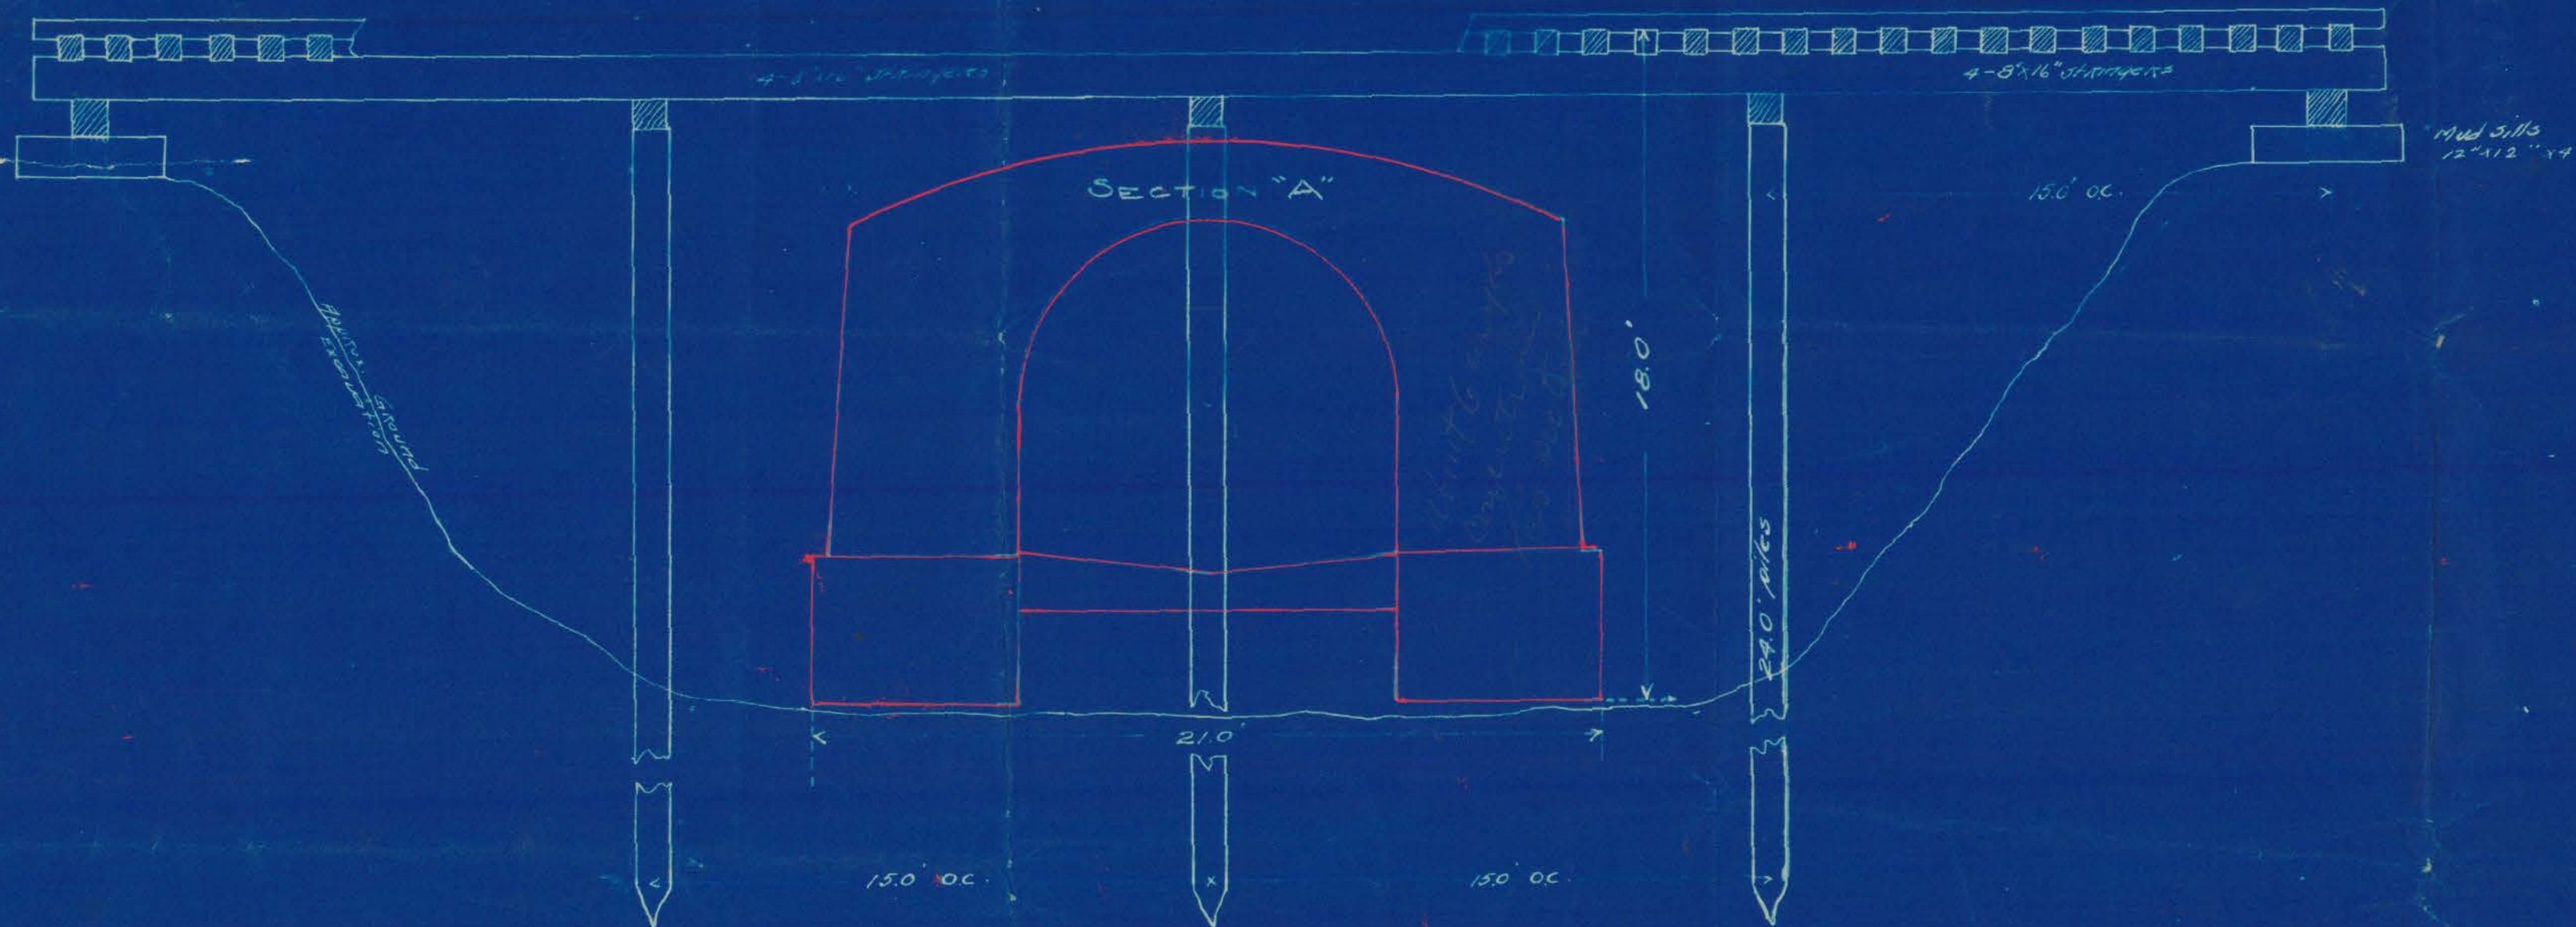

Side Elevation of Trestle
Showing position of heavy section of Conduit.

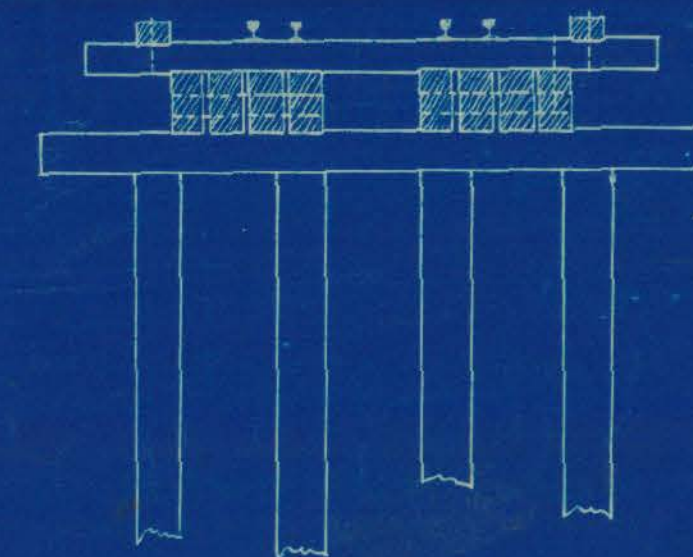

Section showing Bents
Note: Piles are to be spaced 3'-0" on Centers

City of Hartford
Dept. of Engineering
Day Book 02428

Central New England Railway Company
Plan showing
Temporary Trestle to be built during construction of City
Conduit under Tracks in Yard
Hartford, Conn.
Scale 1/4" = 1'-0"
1907