



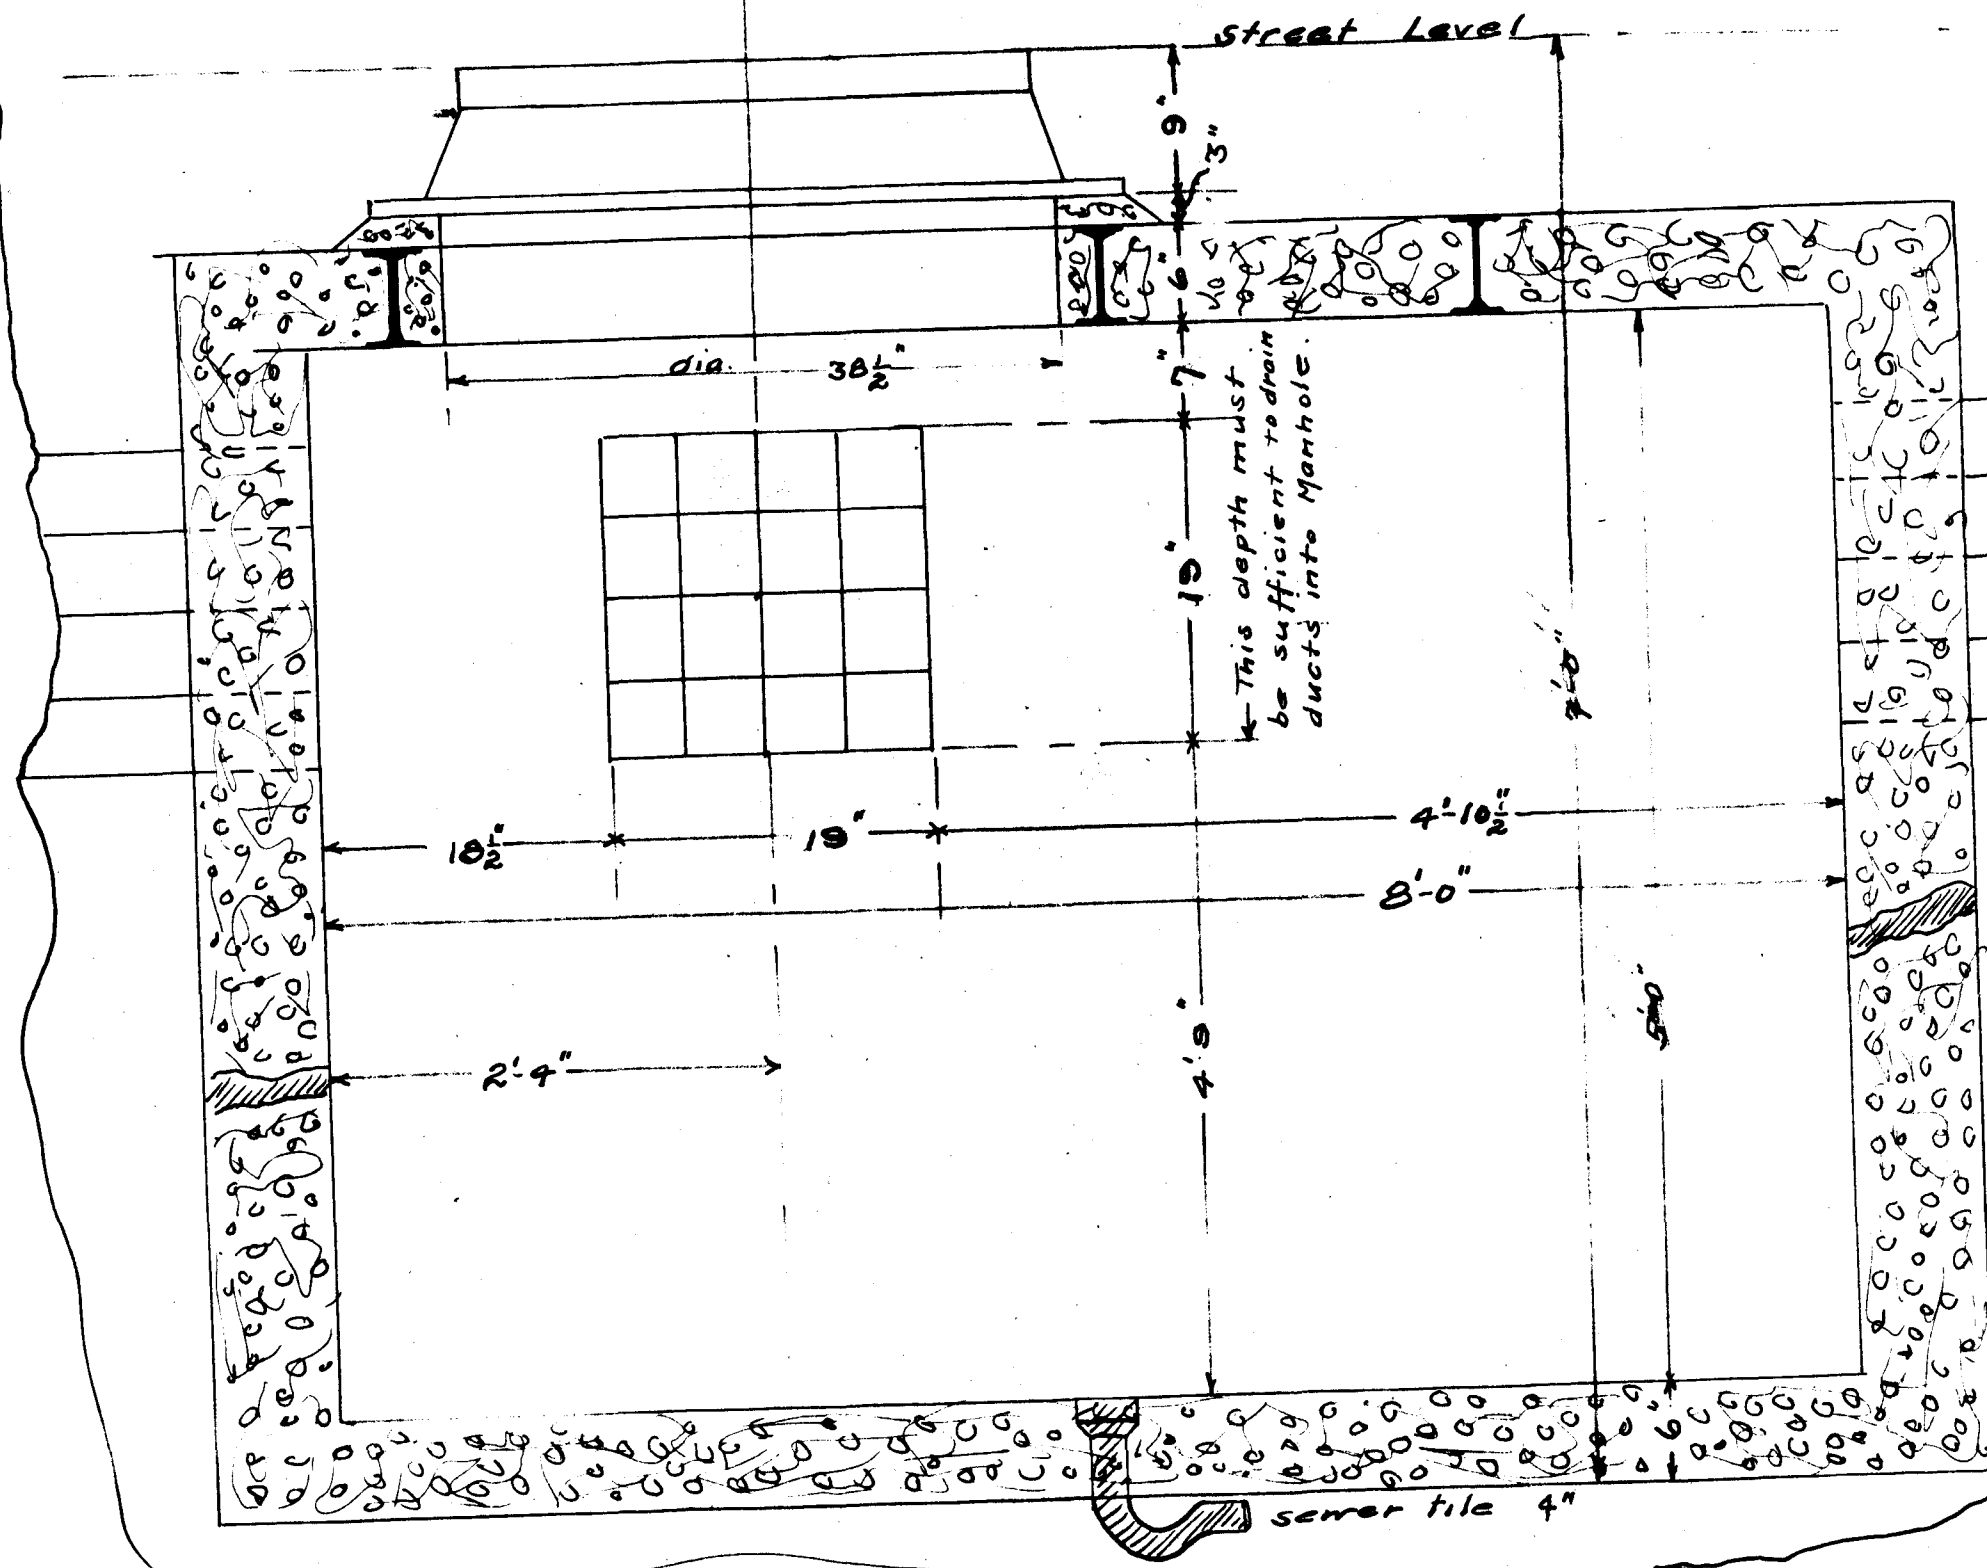

• Side Elevation •

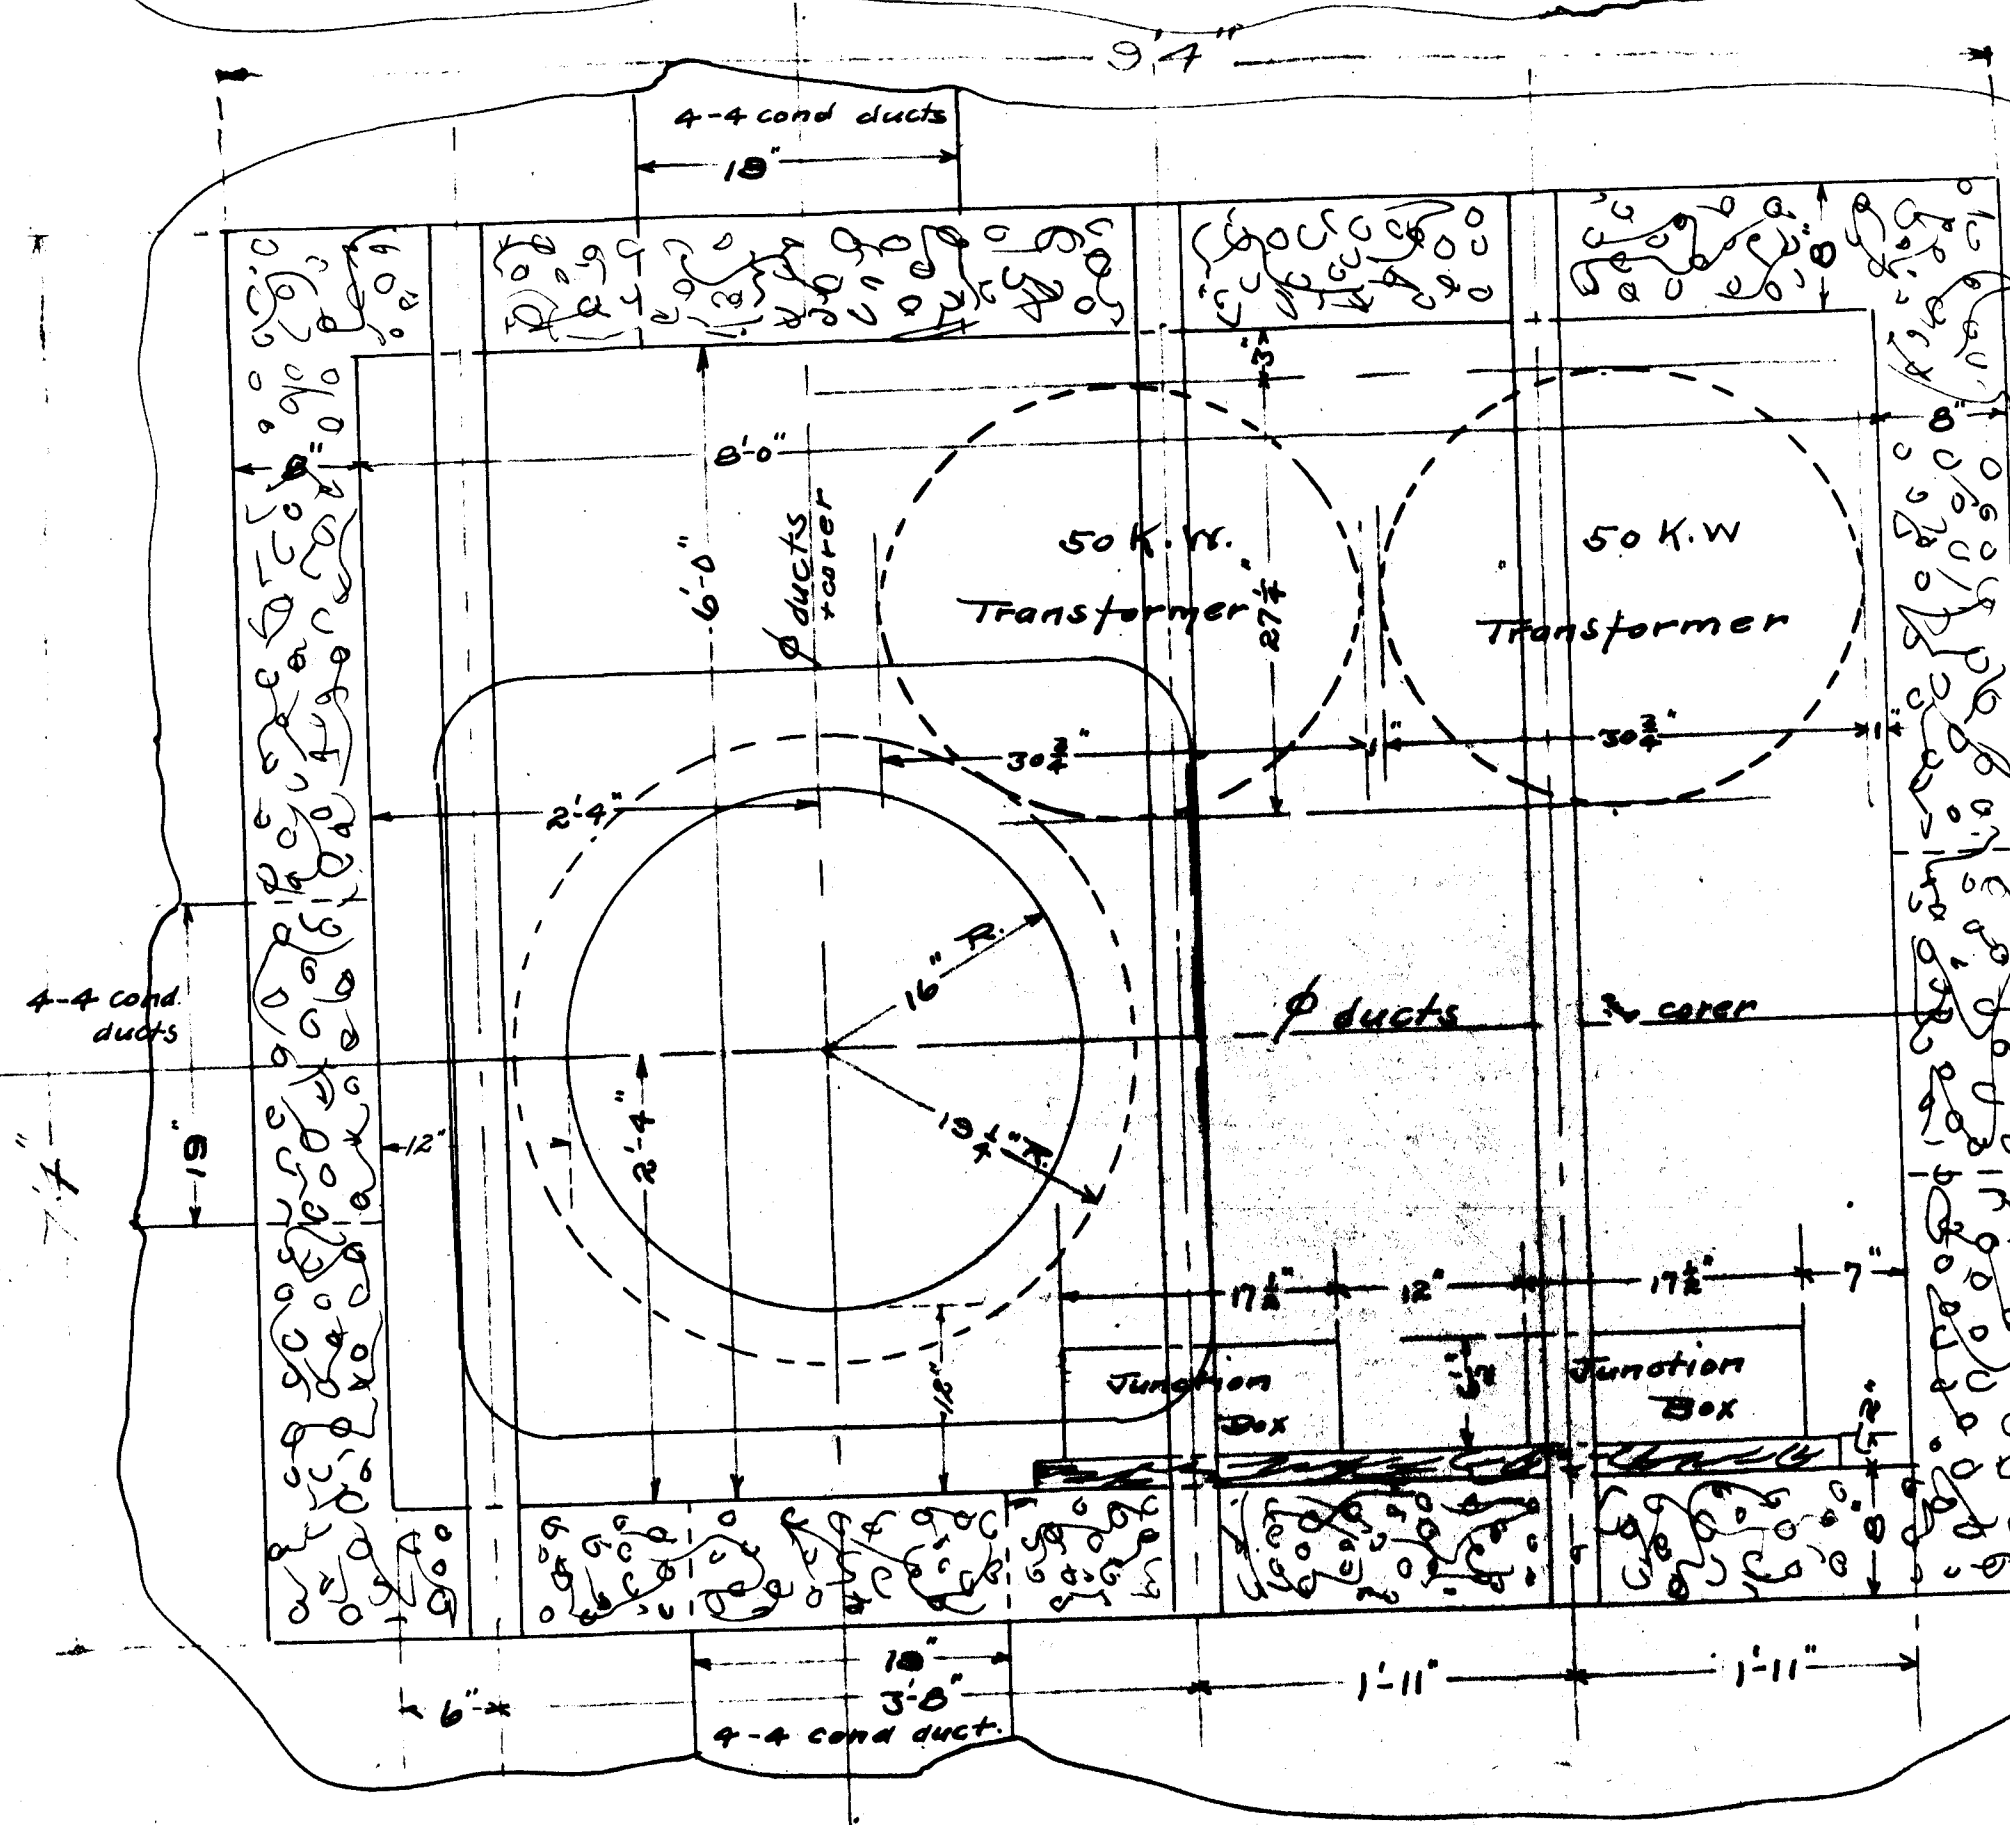

• Plan •

This Manhole was designed and built for U.G. construction summer of '08 to be used with 32" round cover File No.

E-I-24012

Scale 1"=1'

Development of a 6'x8' Manhole.

H.E.L.Co. 1908 April

use dimensions only.

File No. F-III-12001.