

2/20



21220M AVENUE

2/20


SISSON AVENUE

SISSON AVENUE

2/20

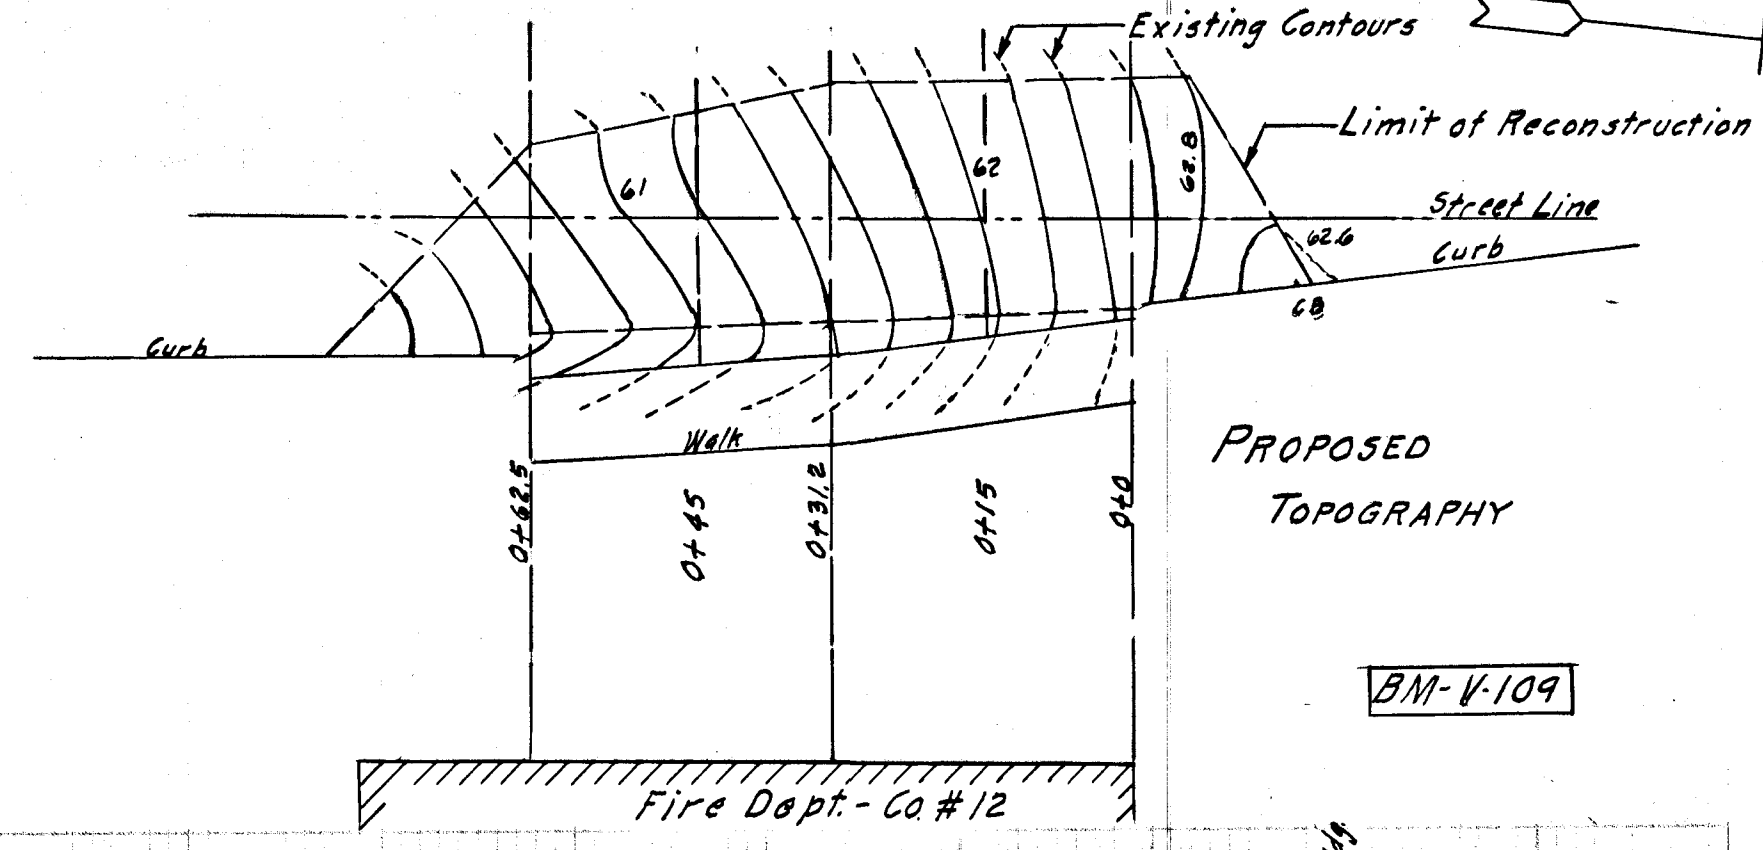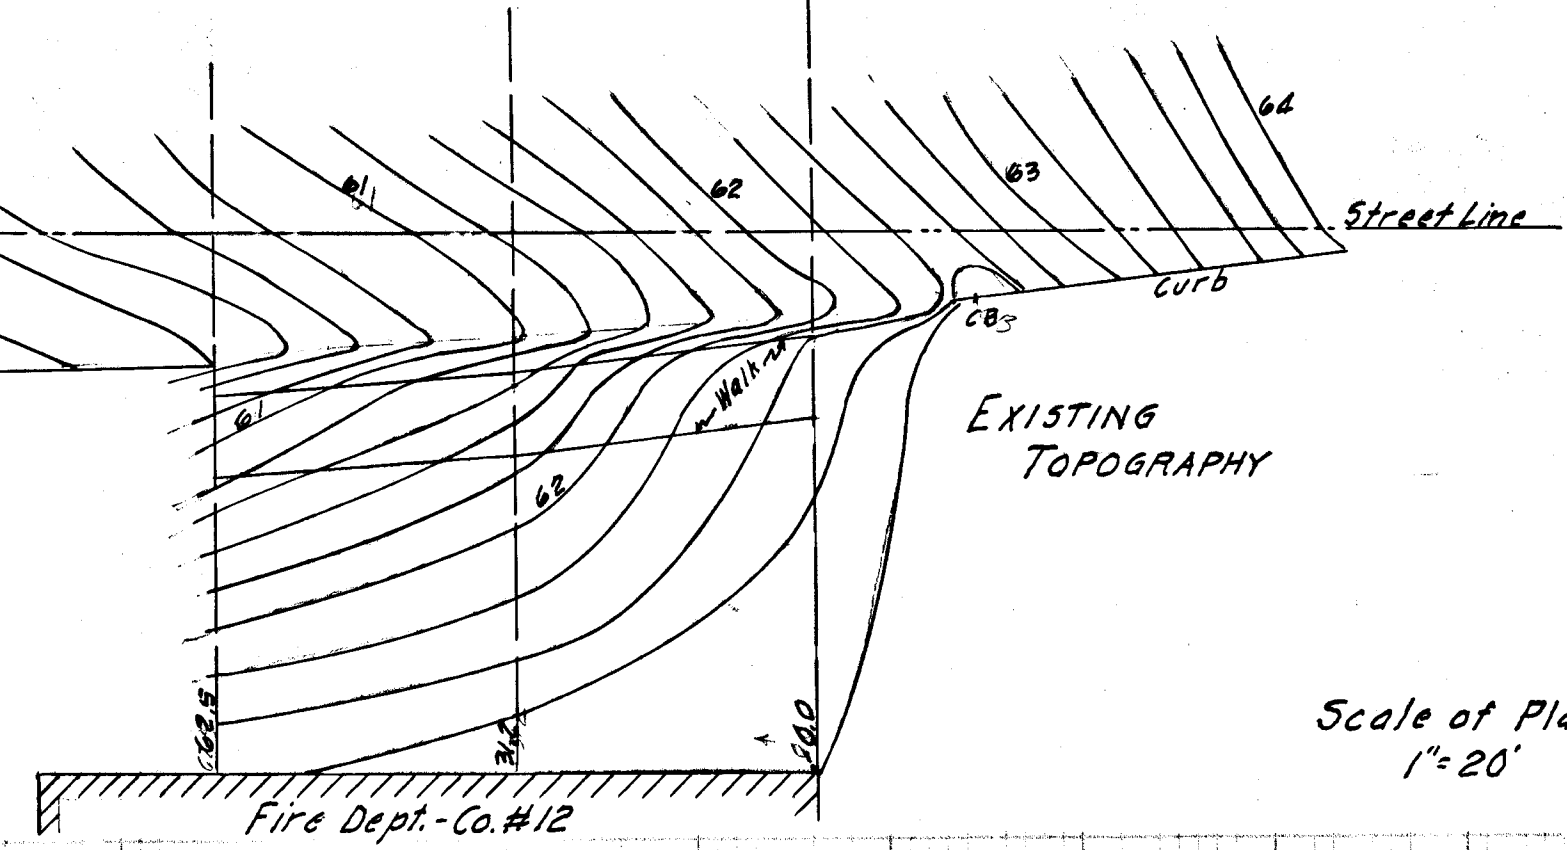

Scale of Plans
1"=20'

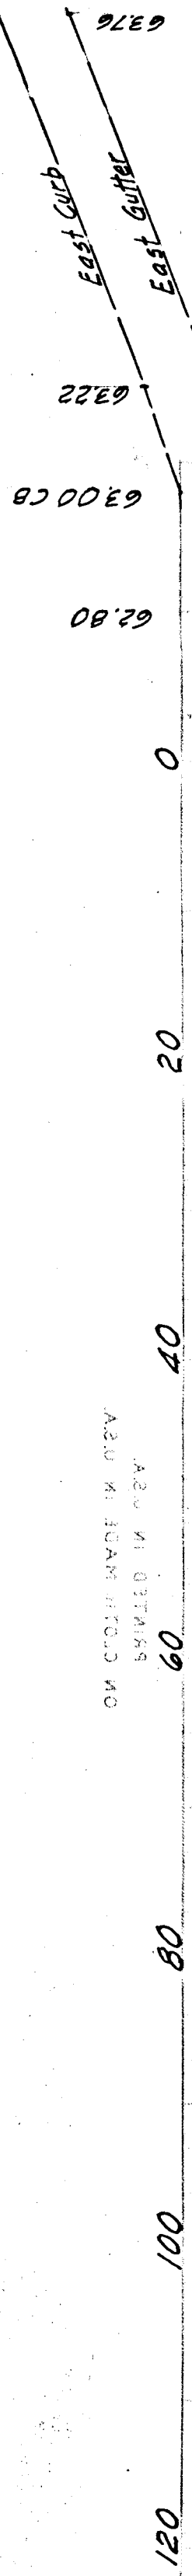

PROFILE
SCALES H. 1"=10'
V. 1"=1'



SECTION 5
SCALES H. 1"=5'
V. 1"=1'

CITY OF HARTFORD
DEPARTMENT OF ENGINEERING
SCALES AS NOTED JANUARY 1970
DAYBOOK No. 10145

21220M AVENUE

2/20