



14.8"
525

14.8"
525

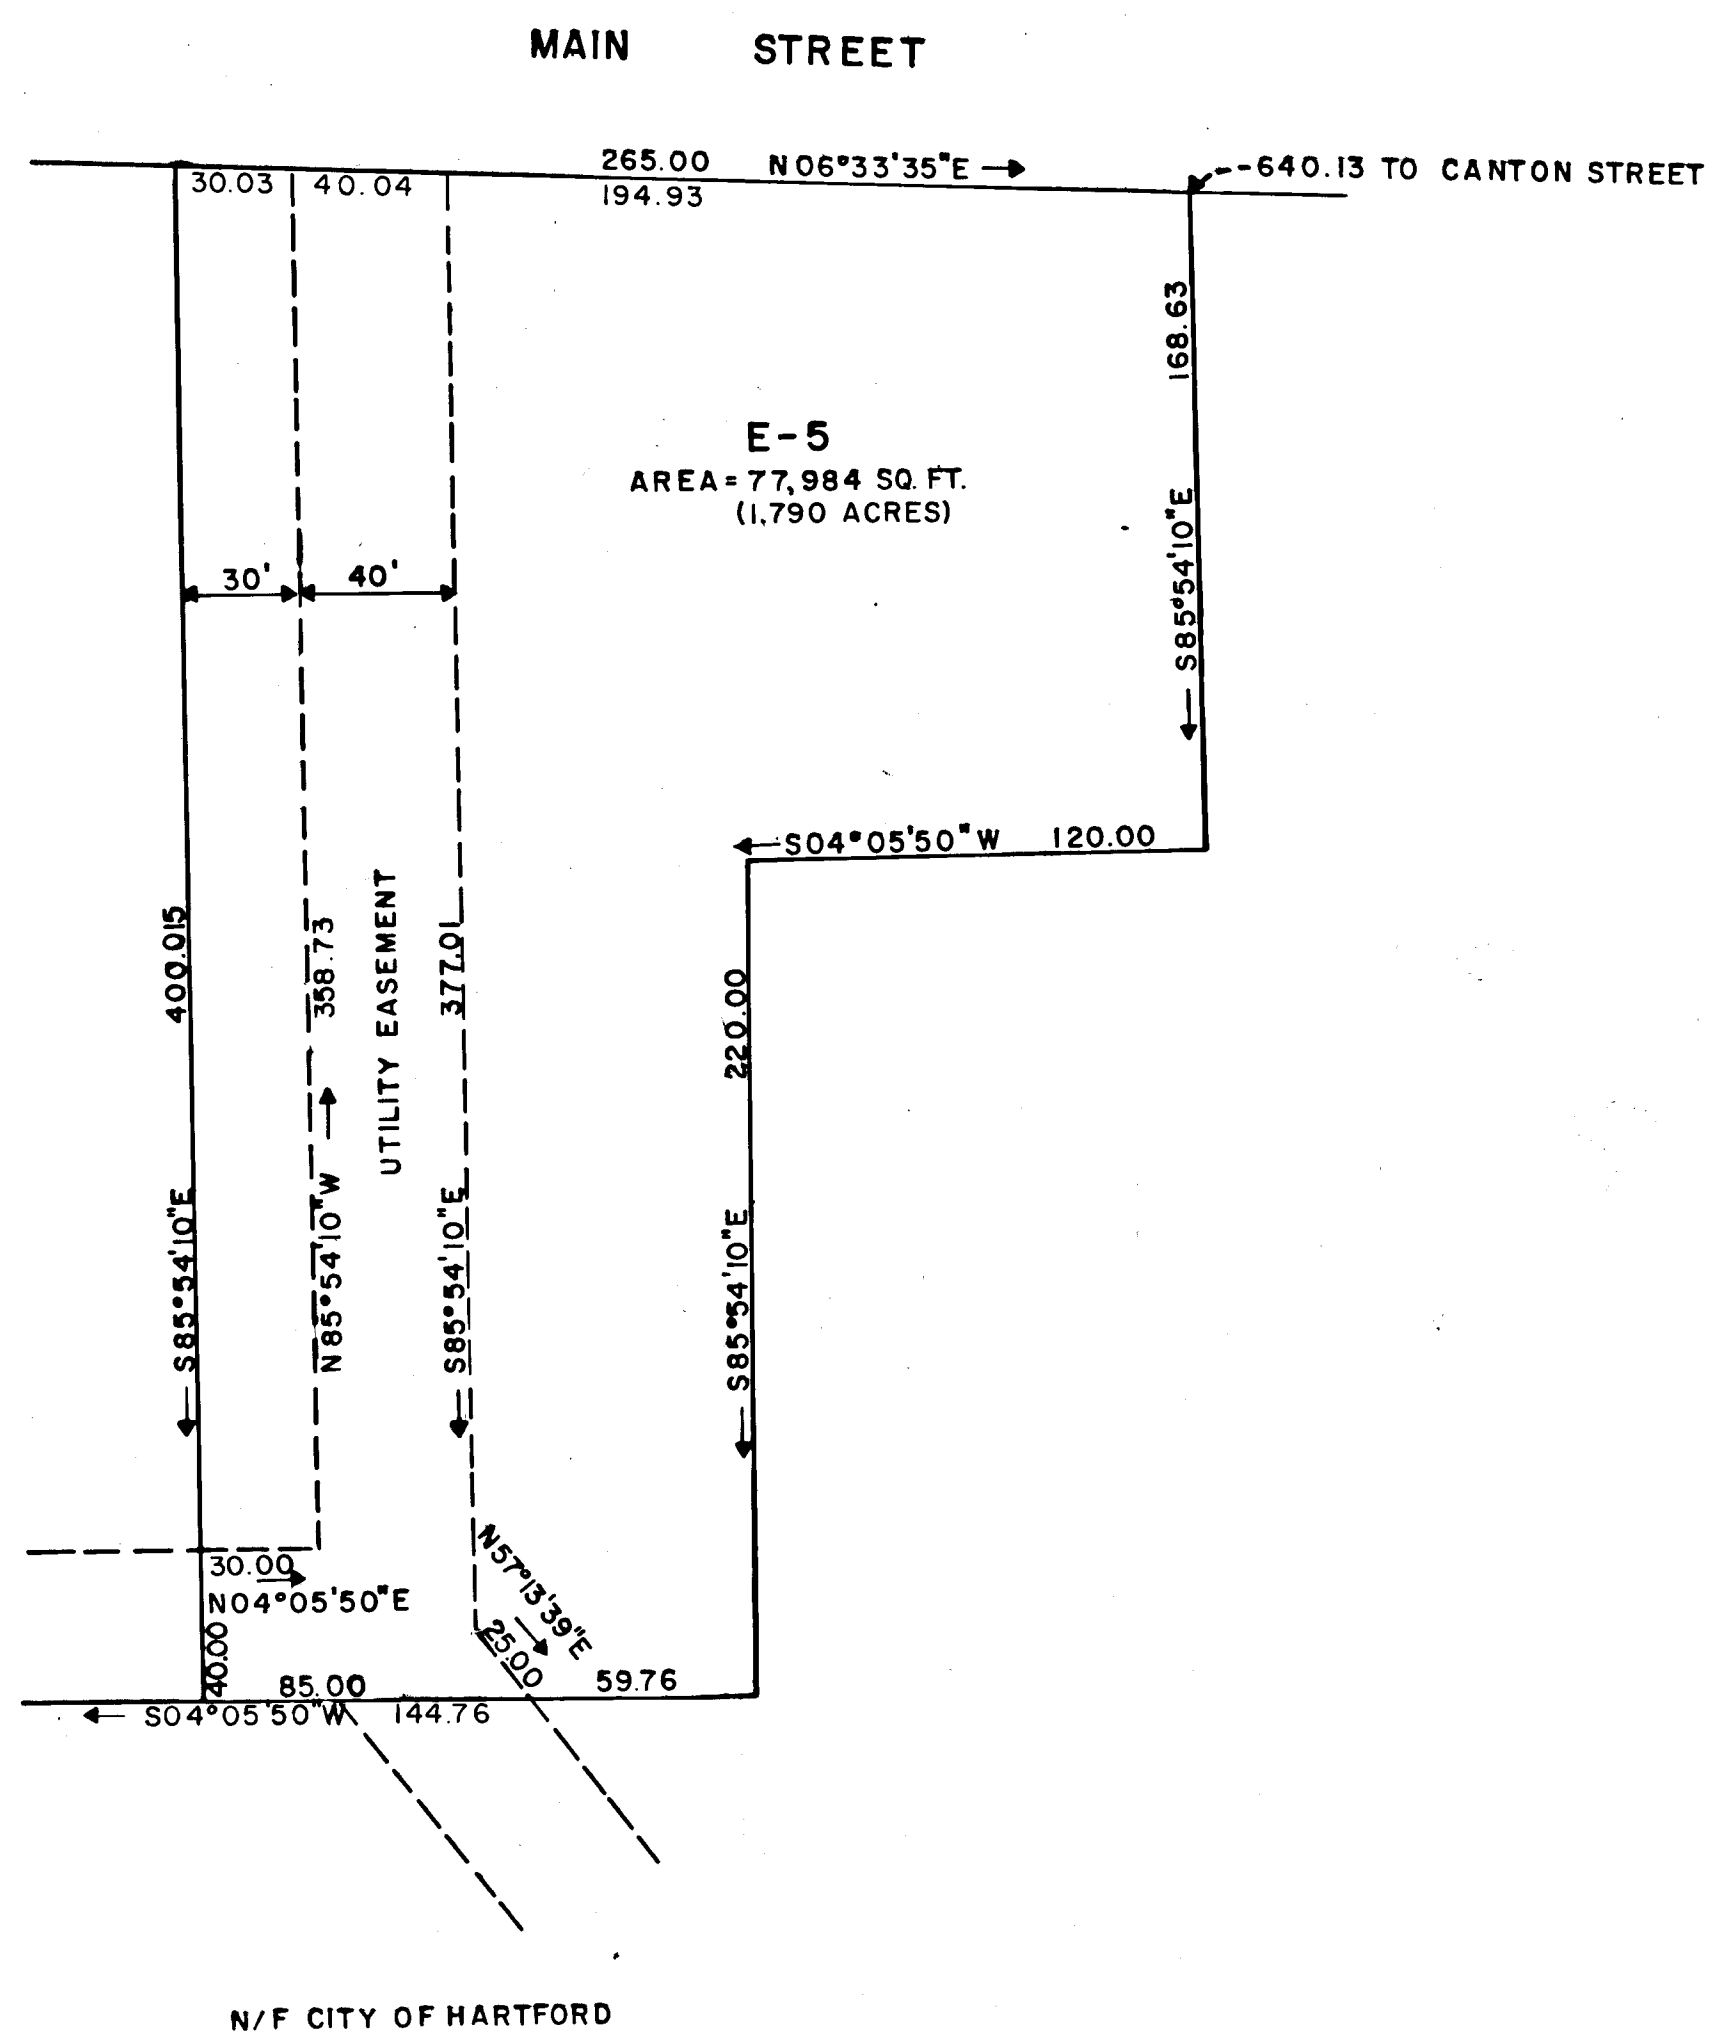

I HEREBY CERTIFY THAT THIS MAP
IS SUBSTANTIALLY CORRECT.
Pamela G. Rehner

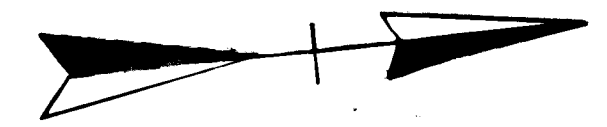

MORTON S. FINE & ASSOCIATES, INC.
711 Cottage Grove Rd. Bloomfield, Conn.
Engineers Landscape Architects Surveyors

CITY OF HARTFORD, CONNECTICUT DEPARTMENT OF PUBLIC WORKS BUREAU OF ENGINEERING SERVICES		
SOUTH ARSENAL PROJECT DISPOSITION MAP PARCEL E-5		
SUBMITTED M.S.F. DIVISION ENGINEER	RECOMMENDED M.S.F. CHIEF OF ENG. SERV.	APPROVED ASST DIR. & CITY ENG.
DRAWN K.A.D. CHECKED D.G.R.	SCALE 1" = 50'	DAYBOOK NO. 010436 B DATE AUGUST, 1973

14.8"
525

14.8"
525