



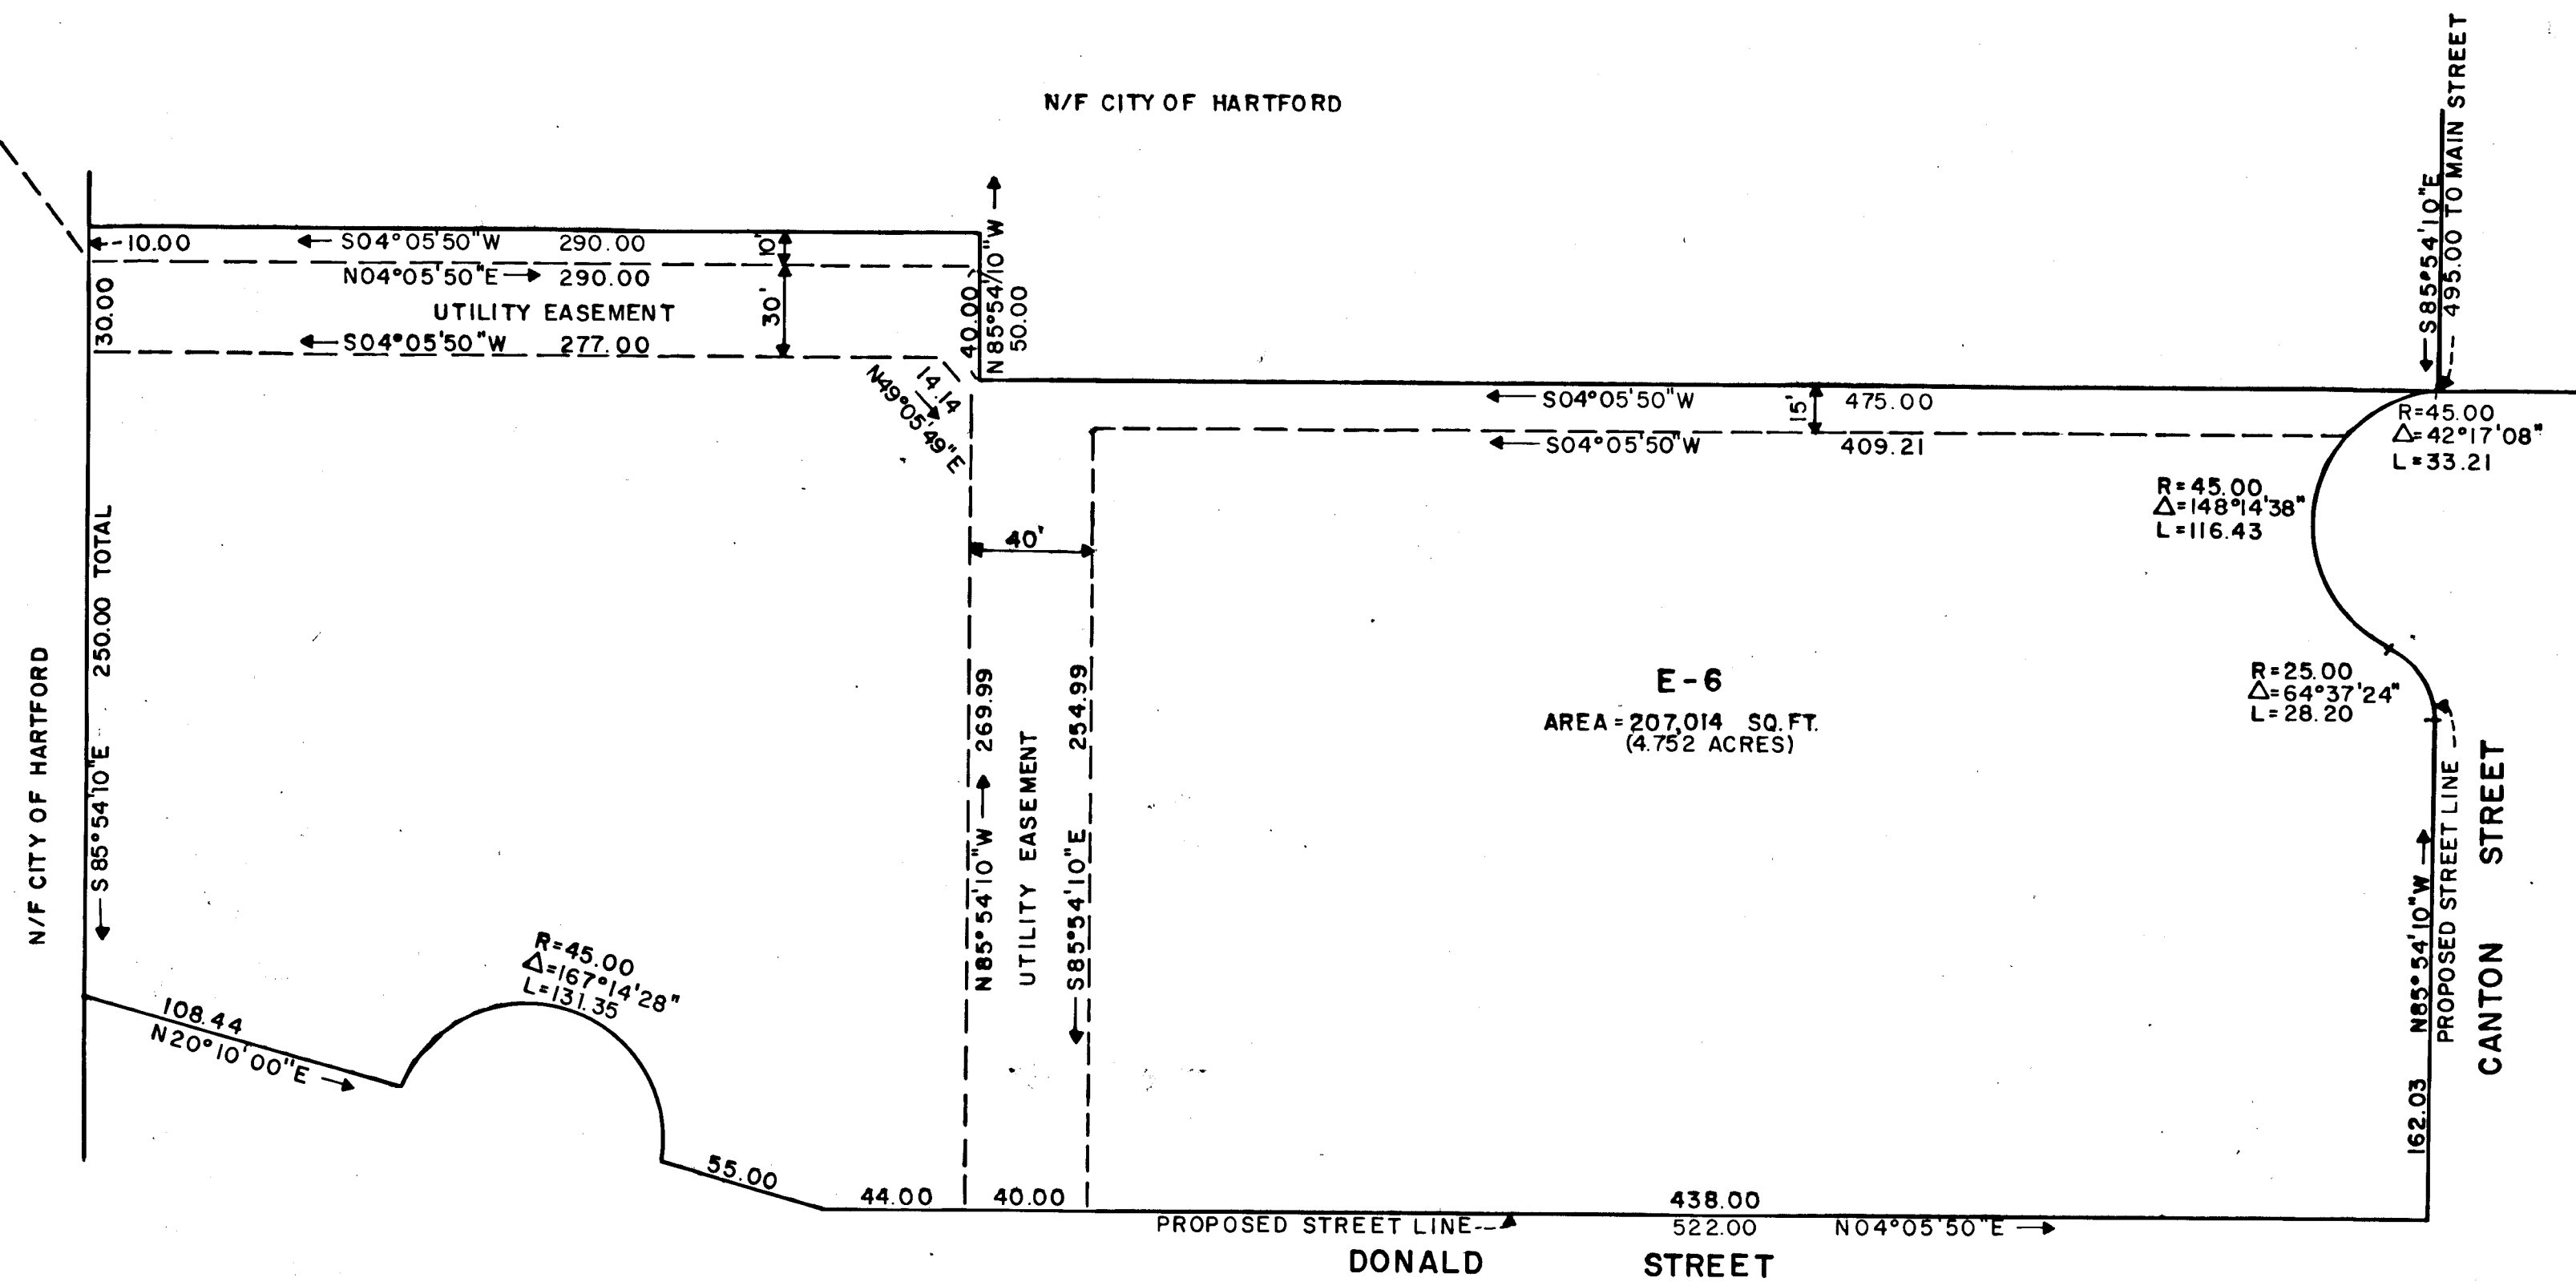

I HEREBY CERTIFY THAT THIS MAP
IS SUBSTANTIALLY CORRECT.
Ronnie G. Rehner

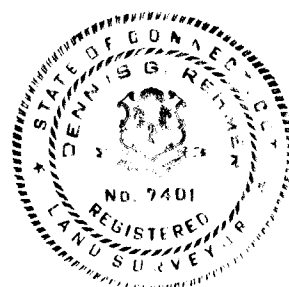

MORTON S. FINE & ASSOCIATES, INC.
711 Cottage Grove Rd. Bloomfield, Conn.
Engineers Landscape Architects Surveyors

CITY OF HARTFORD, CONNECTICUT
DEPARTMENT OF PUBLIC WORKS
BUREAU OF ENGINEERING SERVICES

SOUTH ARSENAL PROJECT
DISPOSITION MAP
PARCEL E-6

SUBMITTED	RECOMMENDED	APPROVED
M.S.F. DIVISION ENGINEER	M.S.F. CHIEF OF ENG. SERV.	ASST DIR. & CITY ENG.
DRAWN K.A.D.	SCALE 1" = 50'	DAYBOOK NO. 010436 C
CHECKED D.G.R.		DATE AUGUST, 1973