


Sheet No. 4.

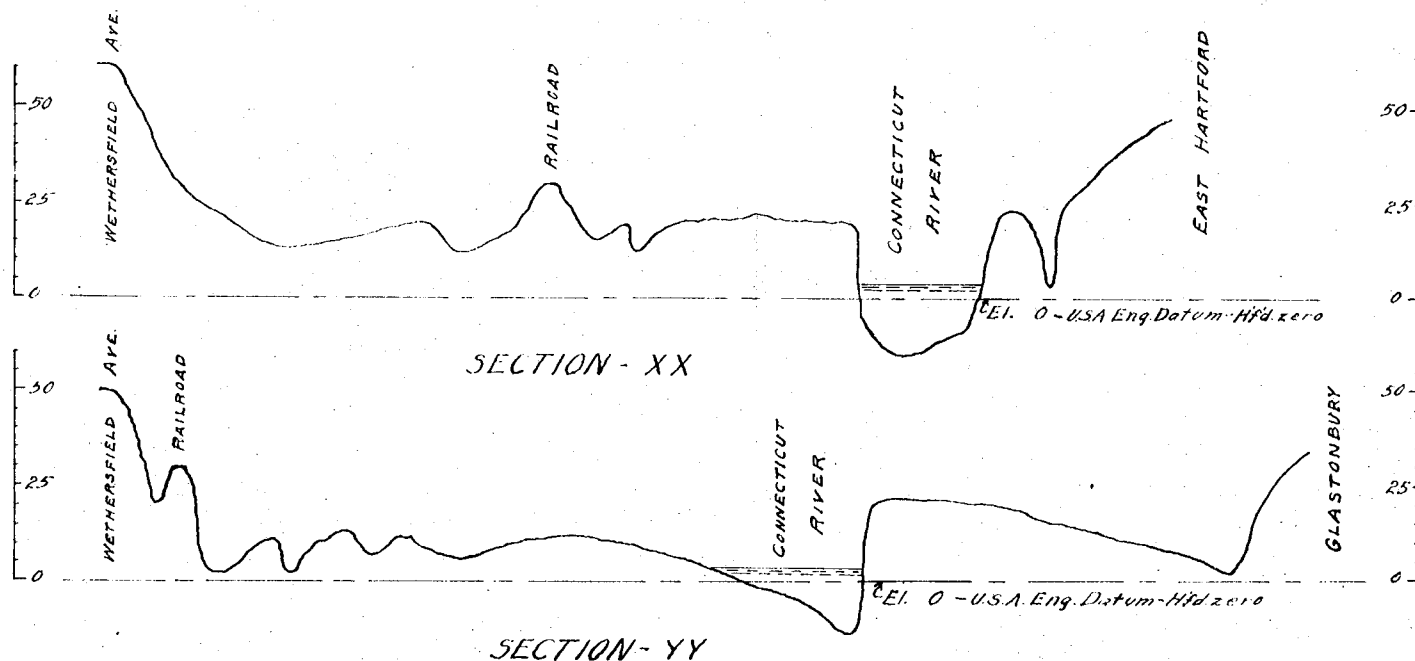

*Sections across River Valley
on lines shown on photographic
copy of portion of C. & G. S. Chart No. 256*

Note:
All elevations refer to
U.S. Army Engineers Datum,
Hartford Zero



Application By:
Board of Street Commissioners,
City of Hartford, April 18, 1929
This drawing submitted May 14, 1929.

PROPOSED DIKE for SOUTH MEADOWS and
DREDGING in CONNECTICUT RIVER at
HARTFORD, CONNECTICUT