


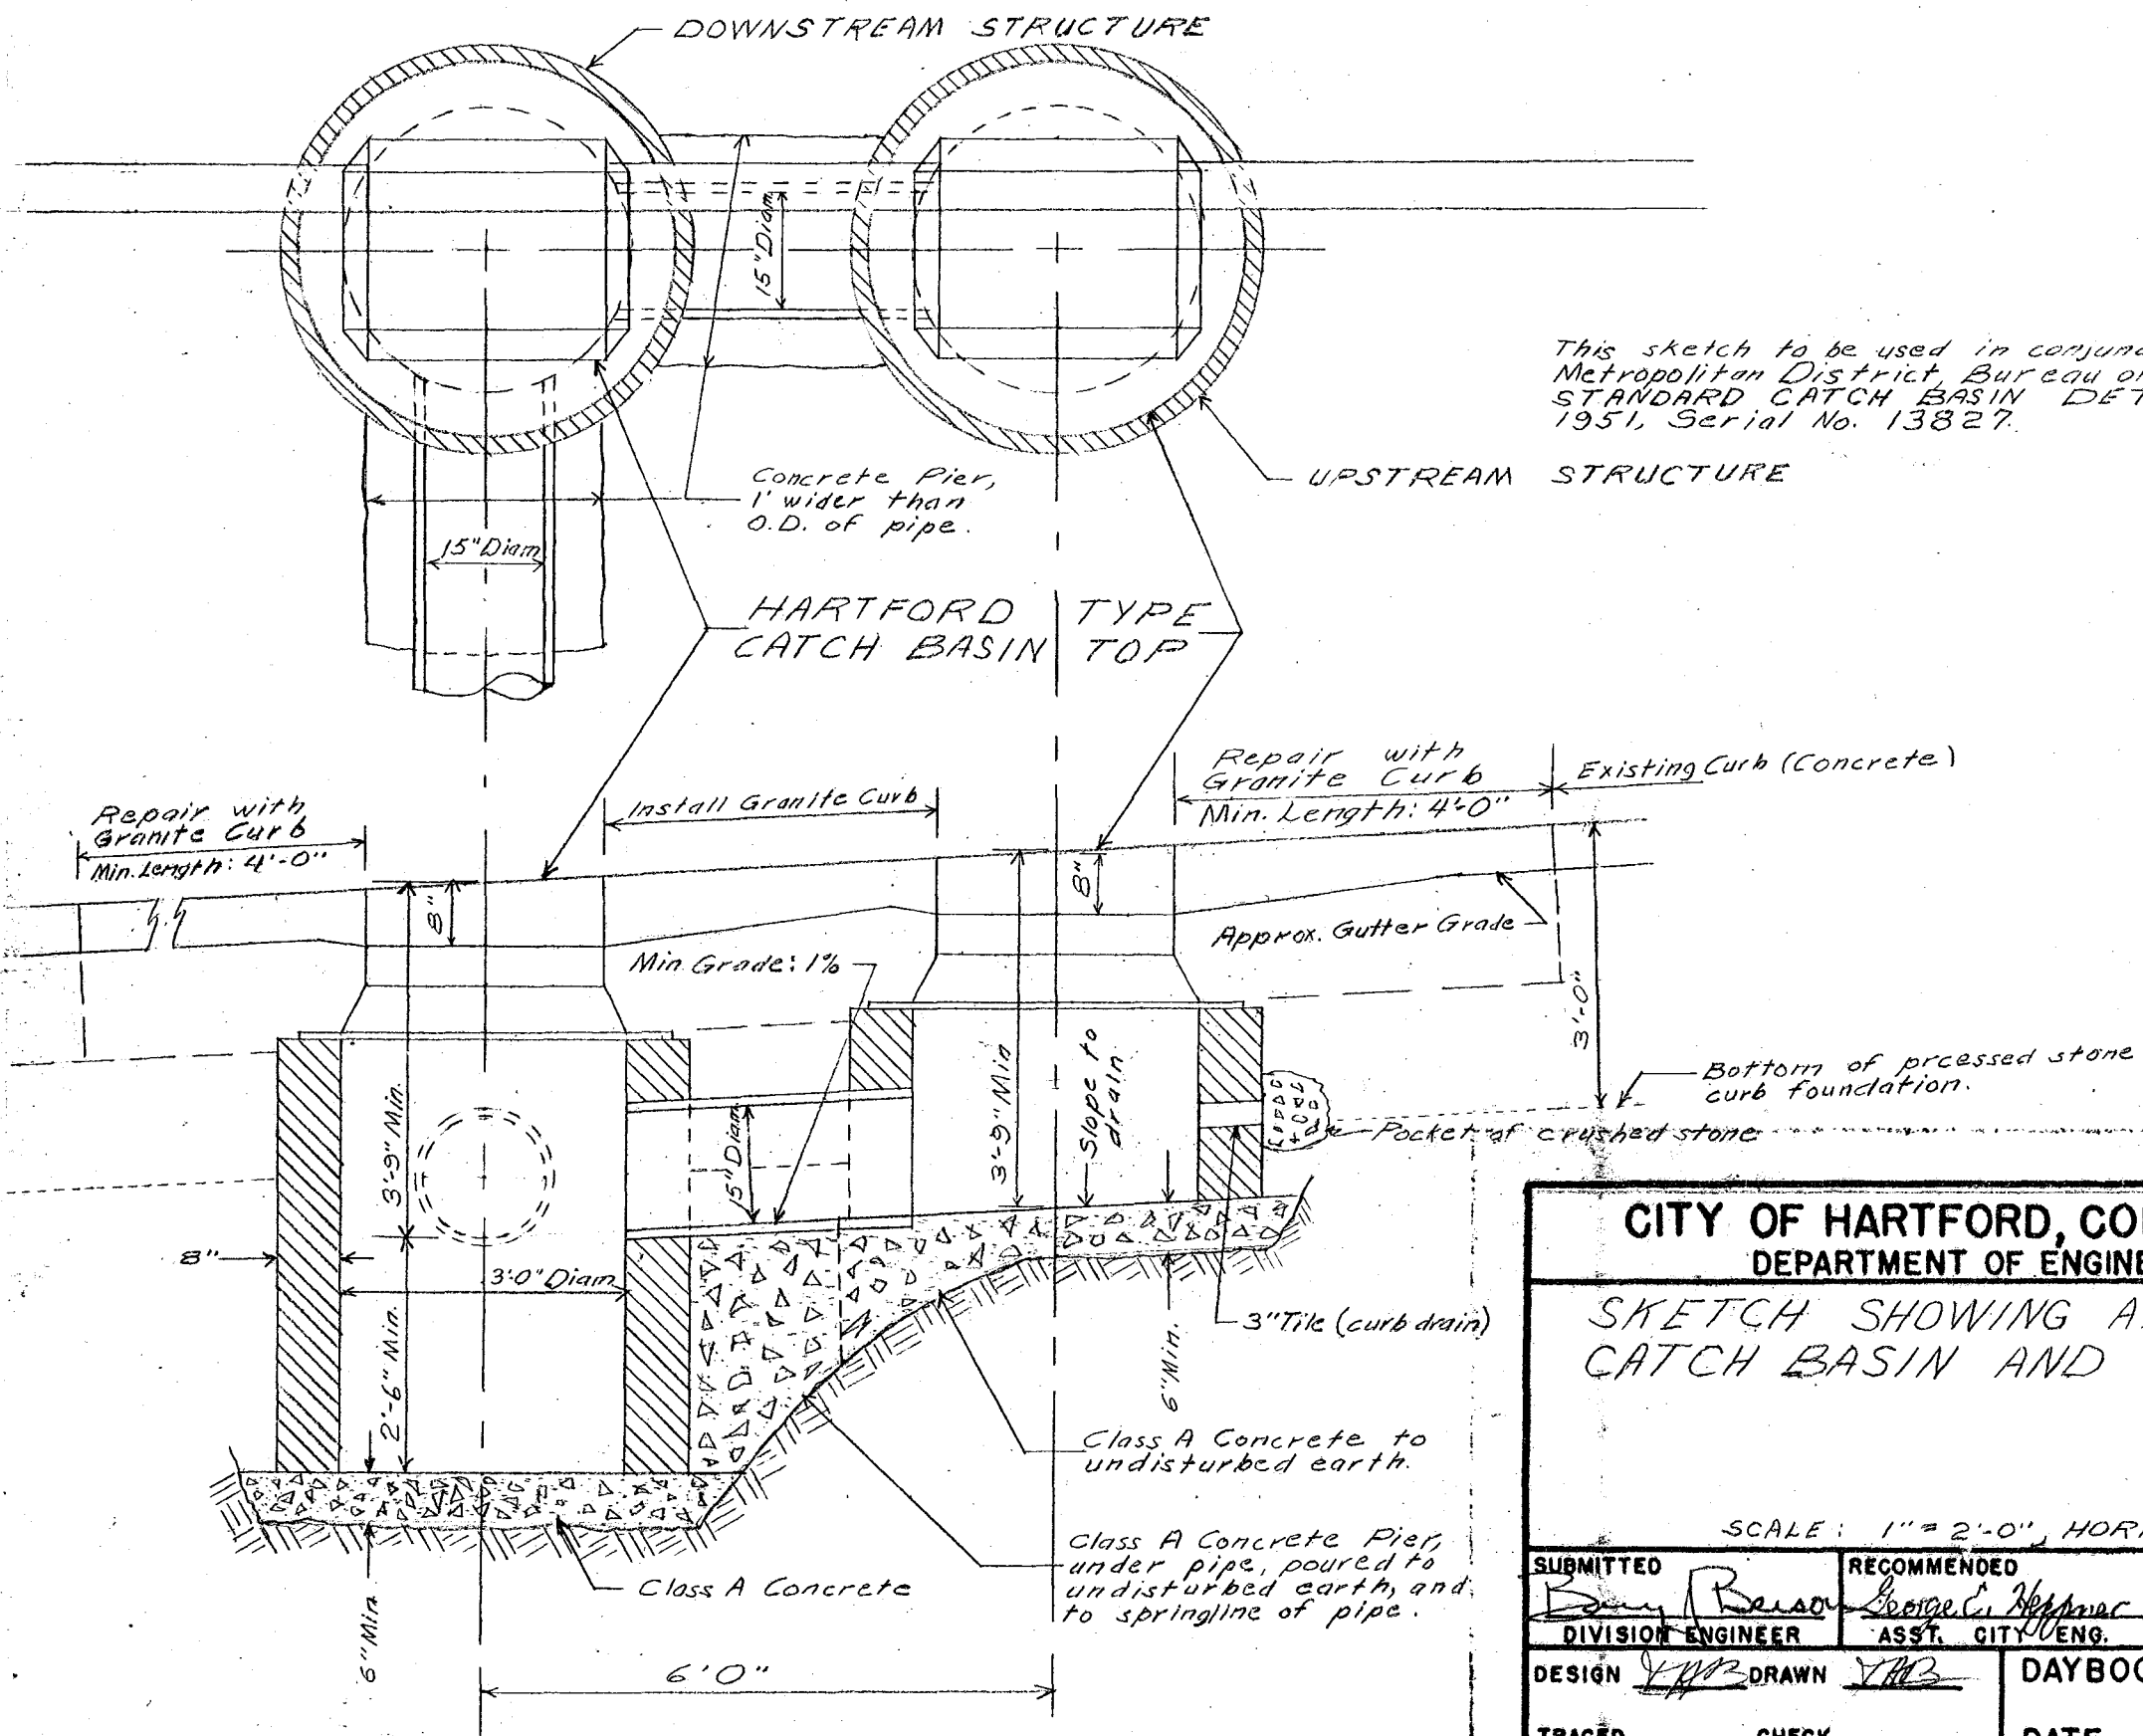

This sketch to be used in conjunction with The Metropolitan District Bureau of Public Works, STANDARD CATCH BASIN DETAILS, January 1951, Serial No. 13827.

CITY OF HARTFORD, CONNECTICUT DEPARTMENT OF ENGINEERING		
SKETCH SHOWING ADJACENT CATCH BASIN AND INLET		
SCALE: 1" = 2'-0", HORIZ. & VERT.		
SUBMITTED <i>Benny Benson</i> DIVISION ENGINEER	RECOMMENDED <i>George C. Heyman</i> ASST. CITY ENG.	APPROVED <i>Arthur H. Benson</i> CITY ENGINEER
DESIGN <i>JMB</i>	DRAWN <i>JMB</i>	DAYBOOK NO. 09989
TRACED _____ CHECK _____		DATE JUNE 1967

STANPAT CO. WHITESTONE, N.Y. U.S.A.