


PEARL STREET


DISPOSITION TRACT I

Area 34,072.90 Sq. Ft.

N/F The Southern New England Telephone Company

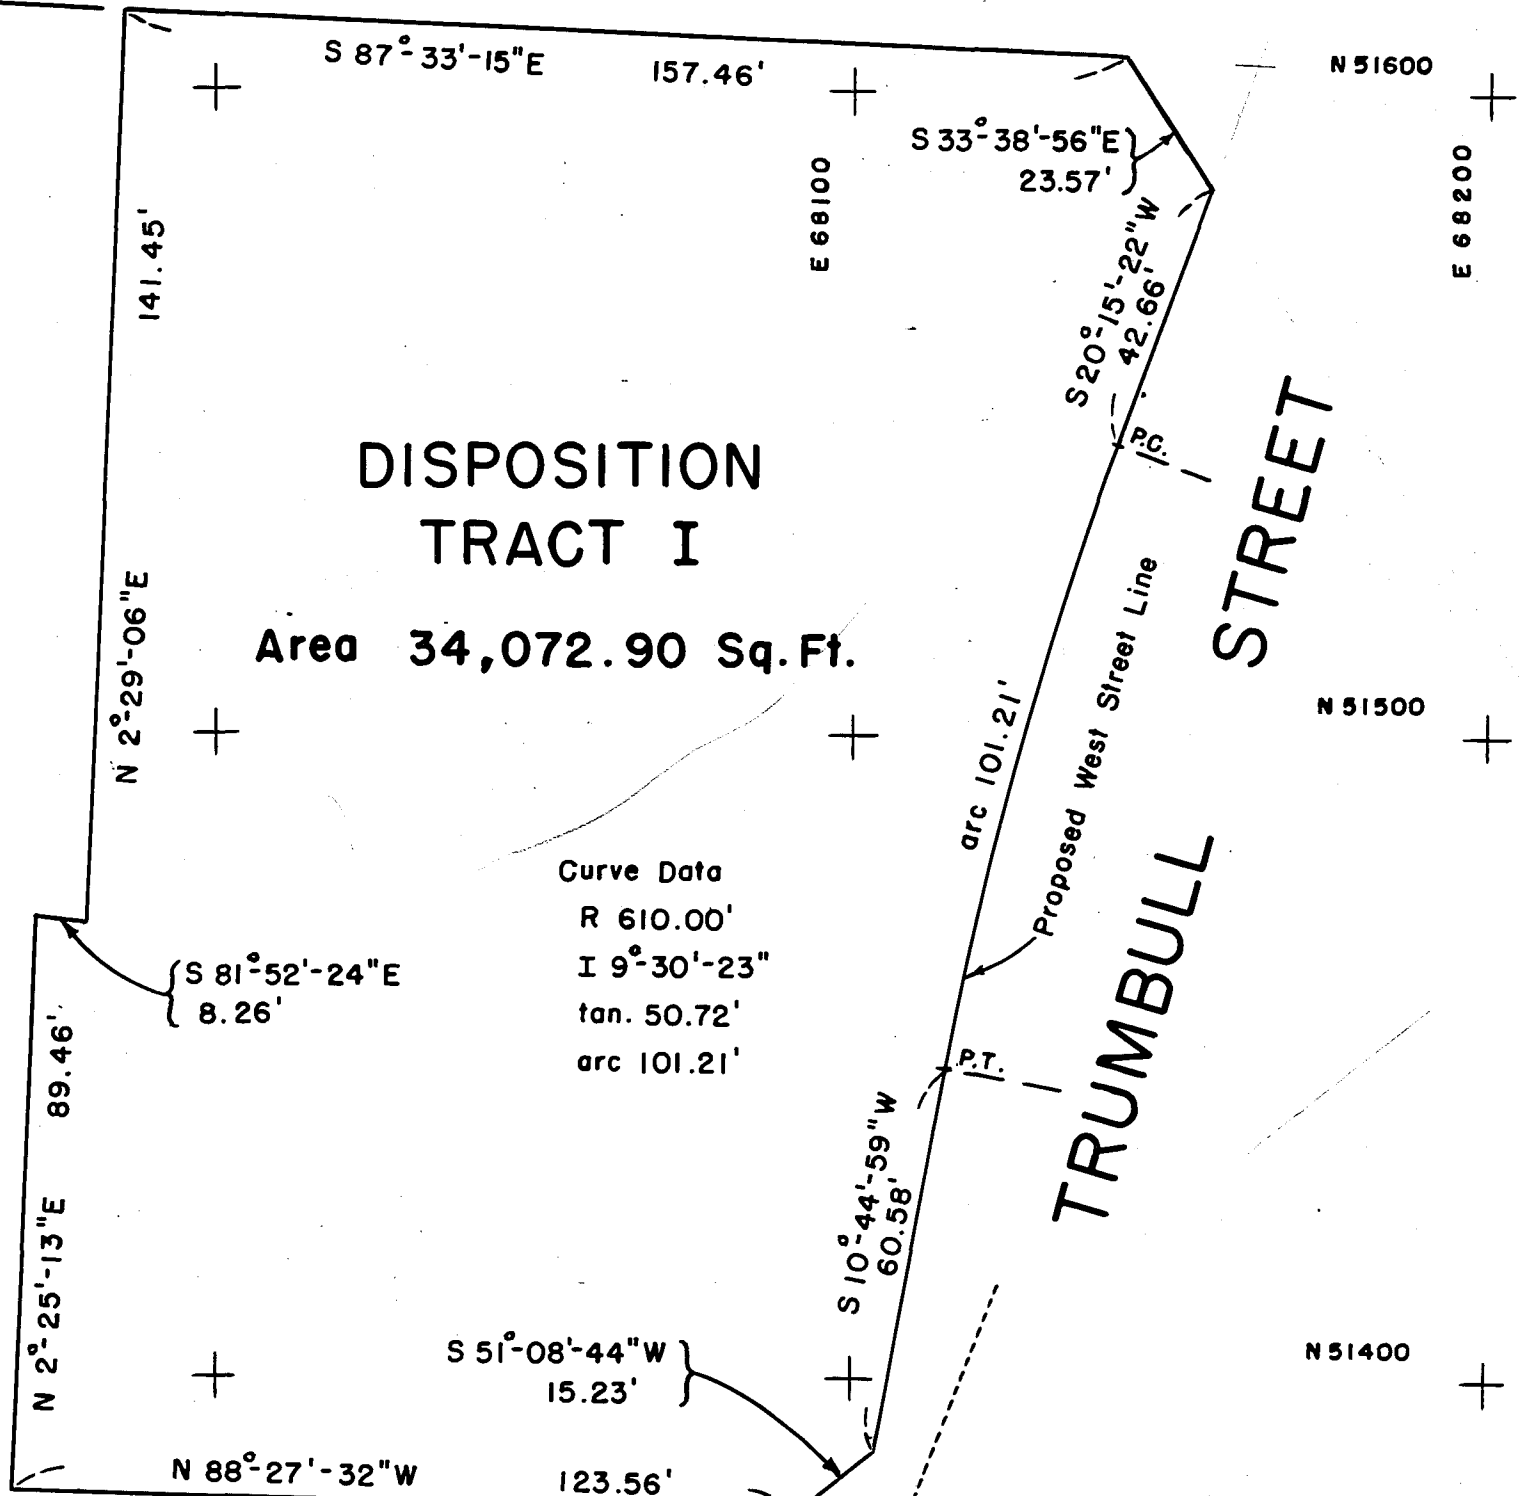

HICKS STREET

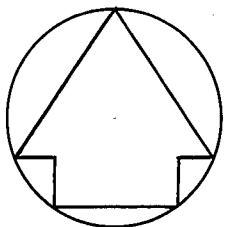

CITY OF HARTFORD, CONNECTICUT DEPARTMENT OF ENGINEERING		
DISPOSITION TRACT I TRUMBULL STREET PROJECT		
SUBMITTED <i>John L. Linn</i> DIVISION ENGINEER	RECOMMENDED _____ ASST. CITY ENG.	APPROVED <i>George C. Heppner</i> CITY ENGINEER
DESIGN <u>R.L.L.</u> DRAWN <u>R.L.L.</u>	DAYBOOK NO. 010080	
TRACED <u>R.L.L.</u> CHECK <u>J.L.L.</u>	SCALE 1" = 30' DATE MARCH 1969	