



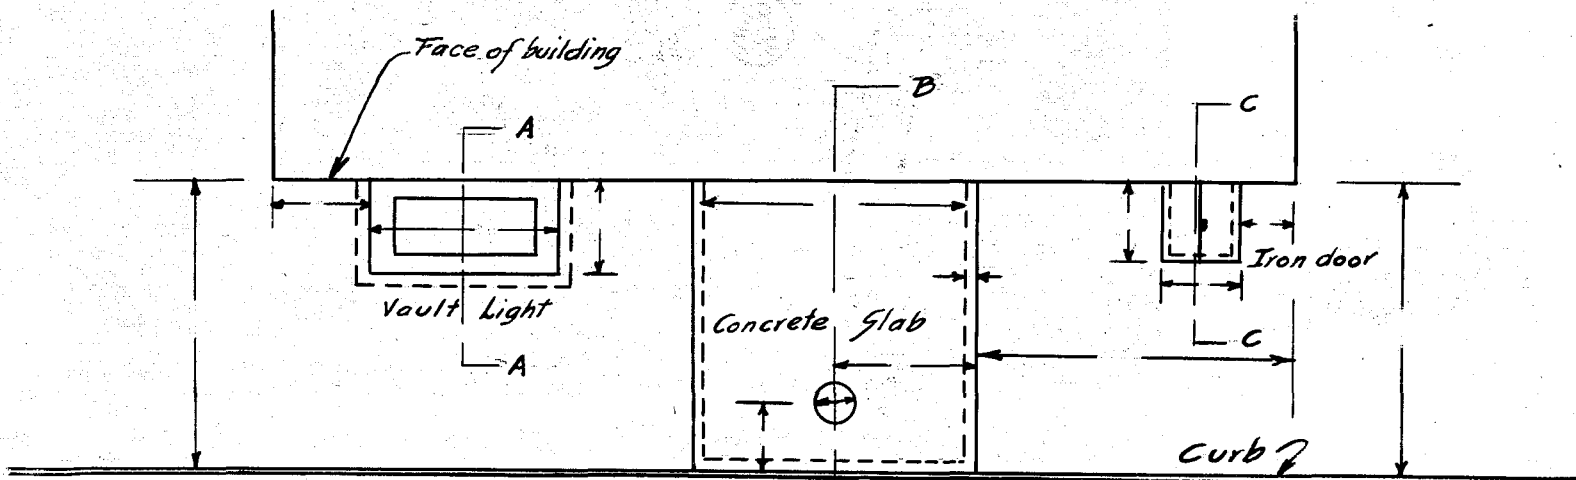


Drawings to accompany applications for license for existing work must give all information which can be obtained.

PLAN


Drawings to accompany applications for license for new work must show all details of construction.

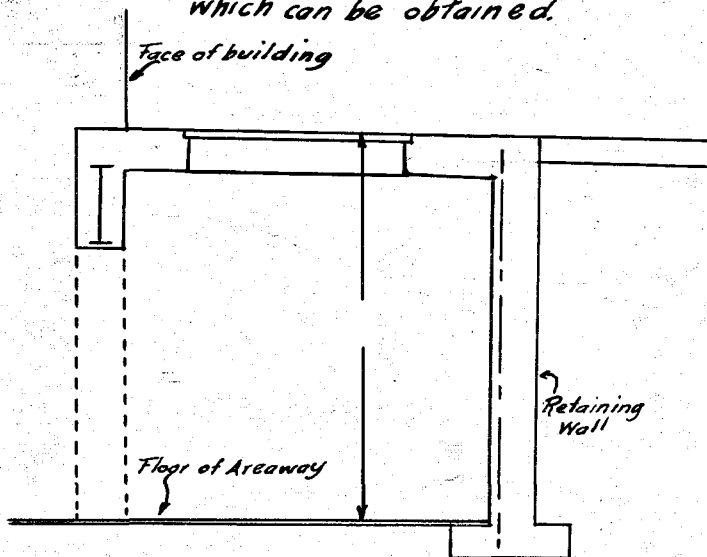

SECTION-A-A

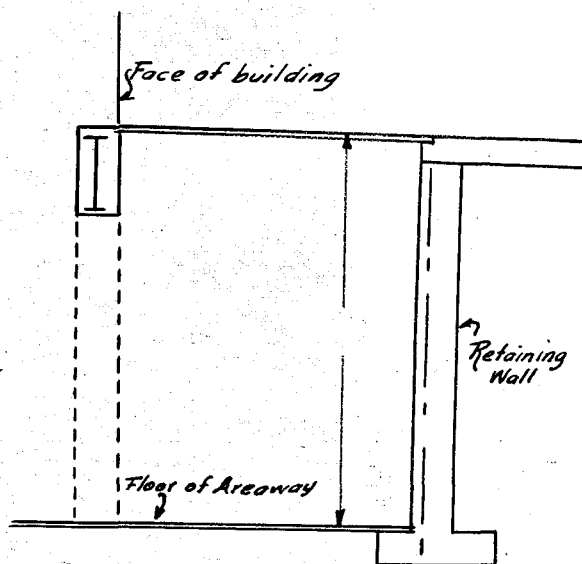

SECTION-C-C

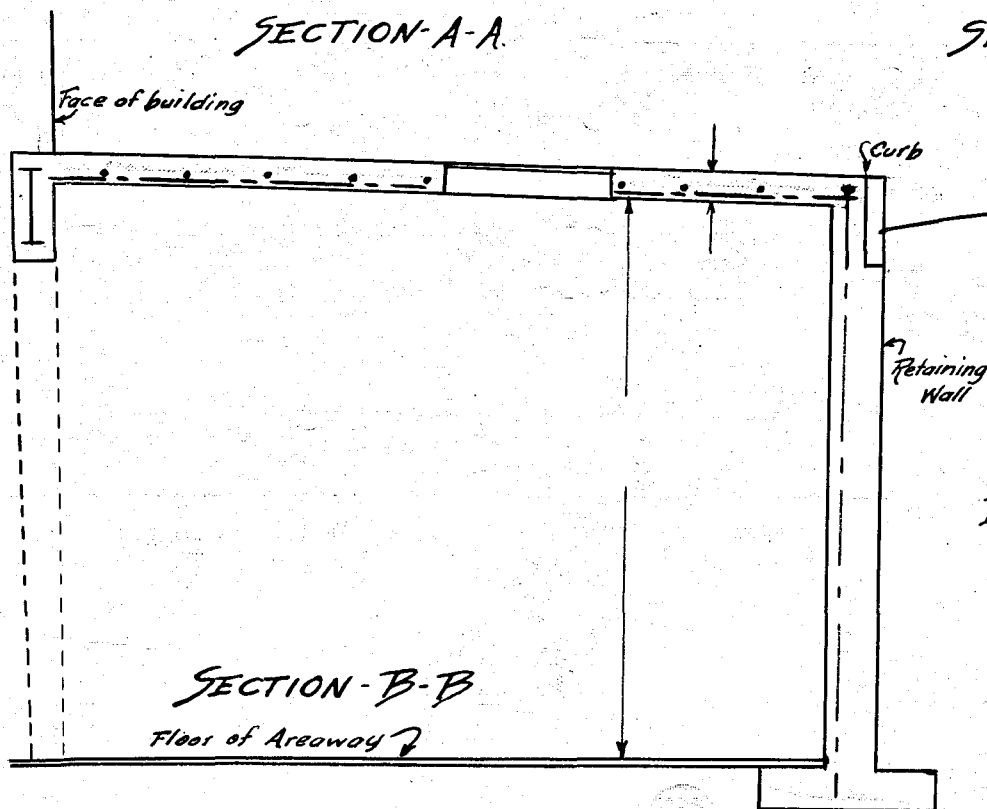

SECTION-B-B

Note:—
Drawings to be made to scale and all scales noted.

CITY OF HARTFORD
DEPARTMENT OF ENGINEERING
TYPICAL PLAN
TO SHOW REQUIREMENTS FOR
LOCATIONS AND DETAILS
OF AREAWAYS.

Drawer 262 Sheet 28
May 6, 1927
Daybook No. 06201