


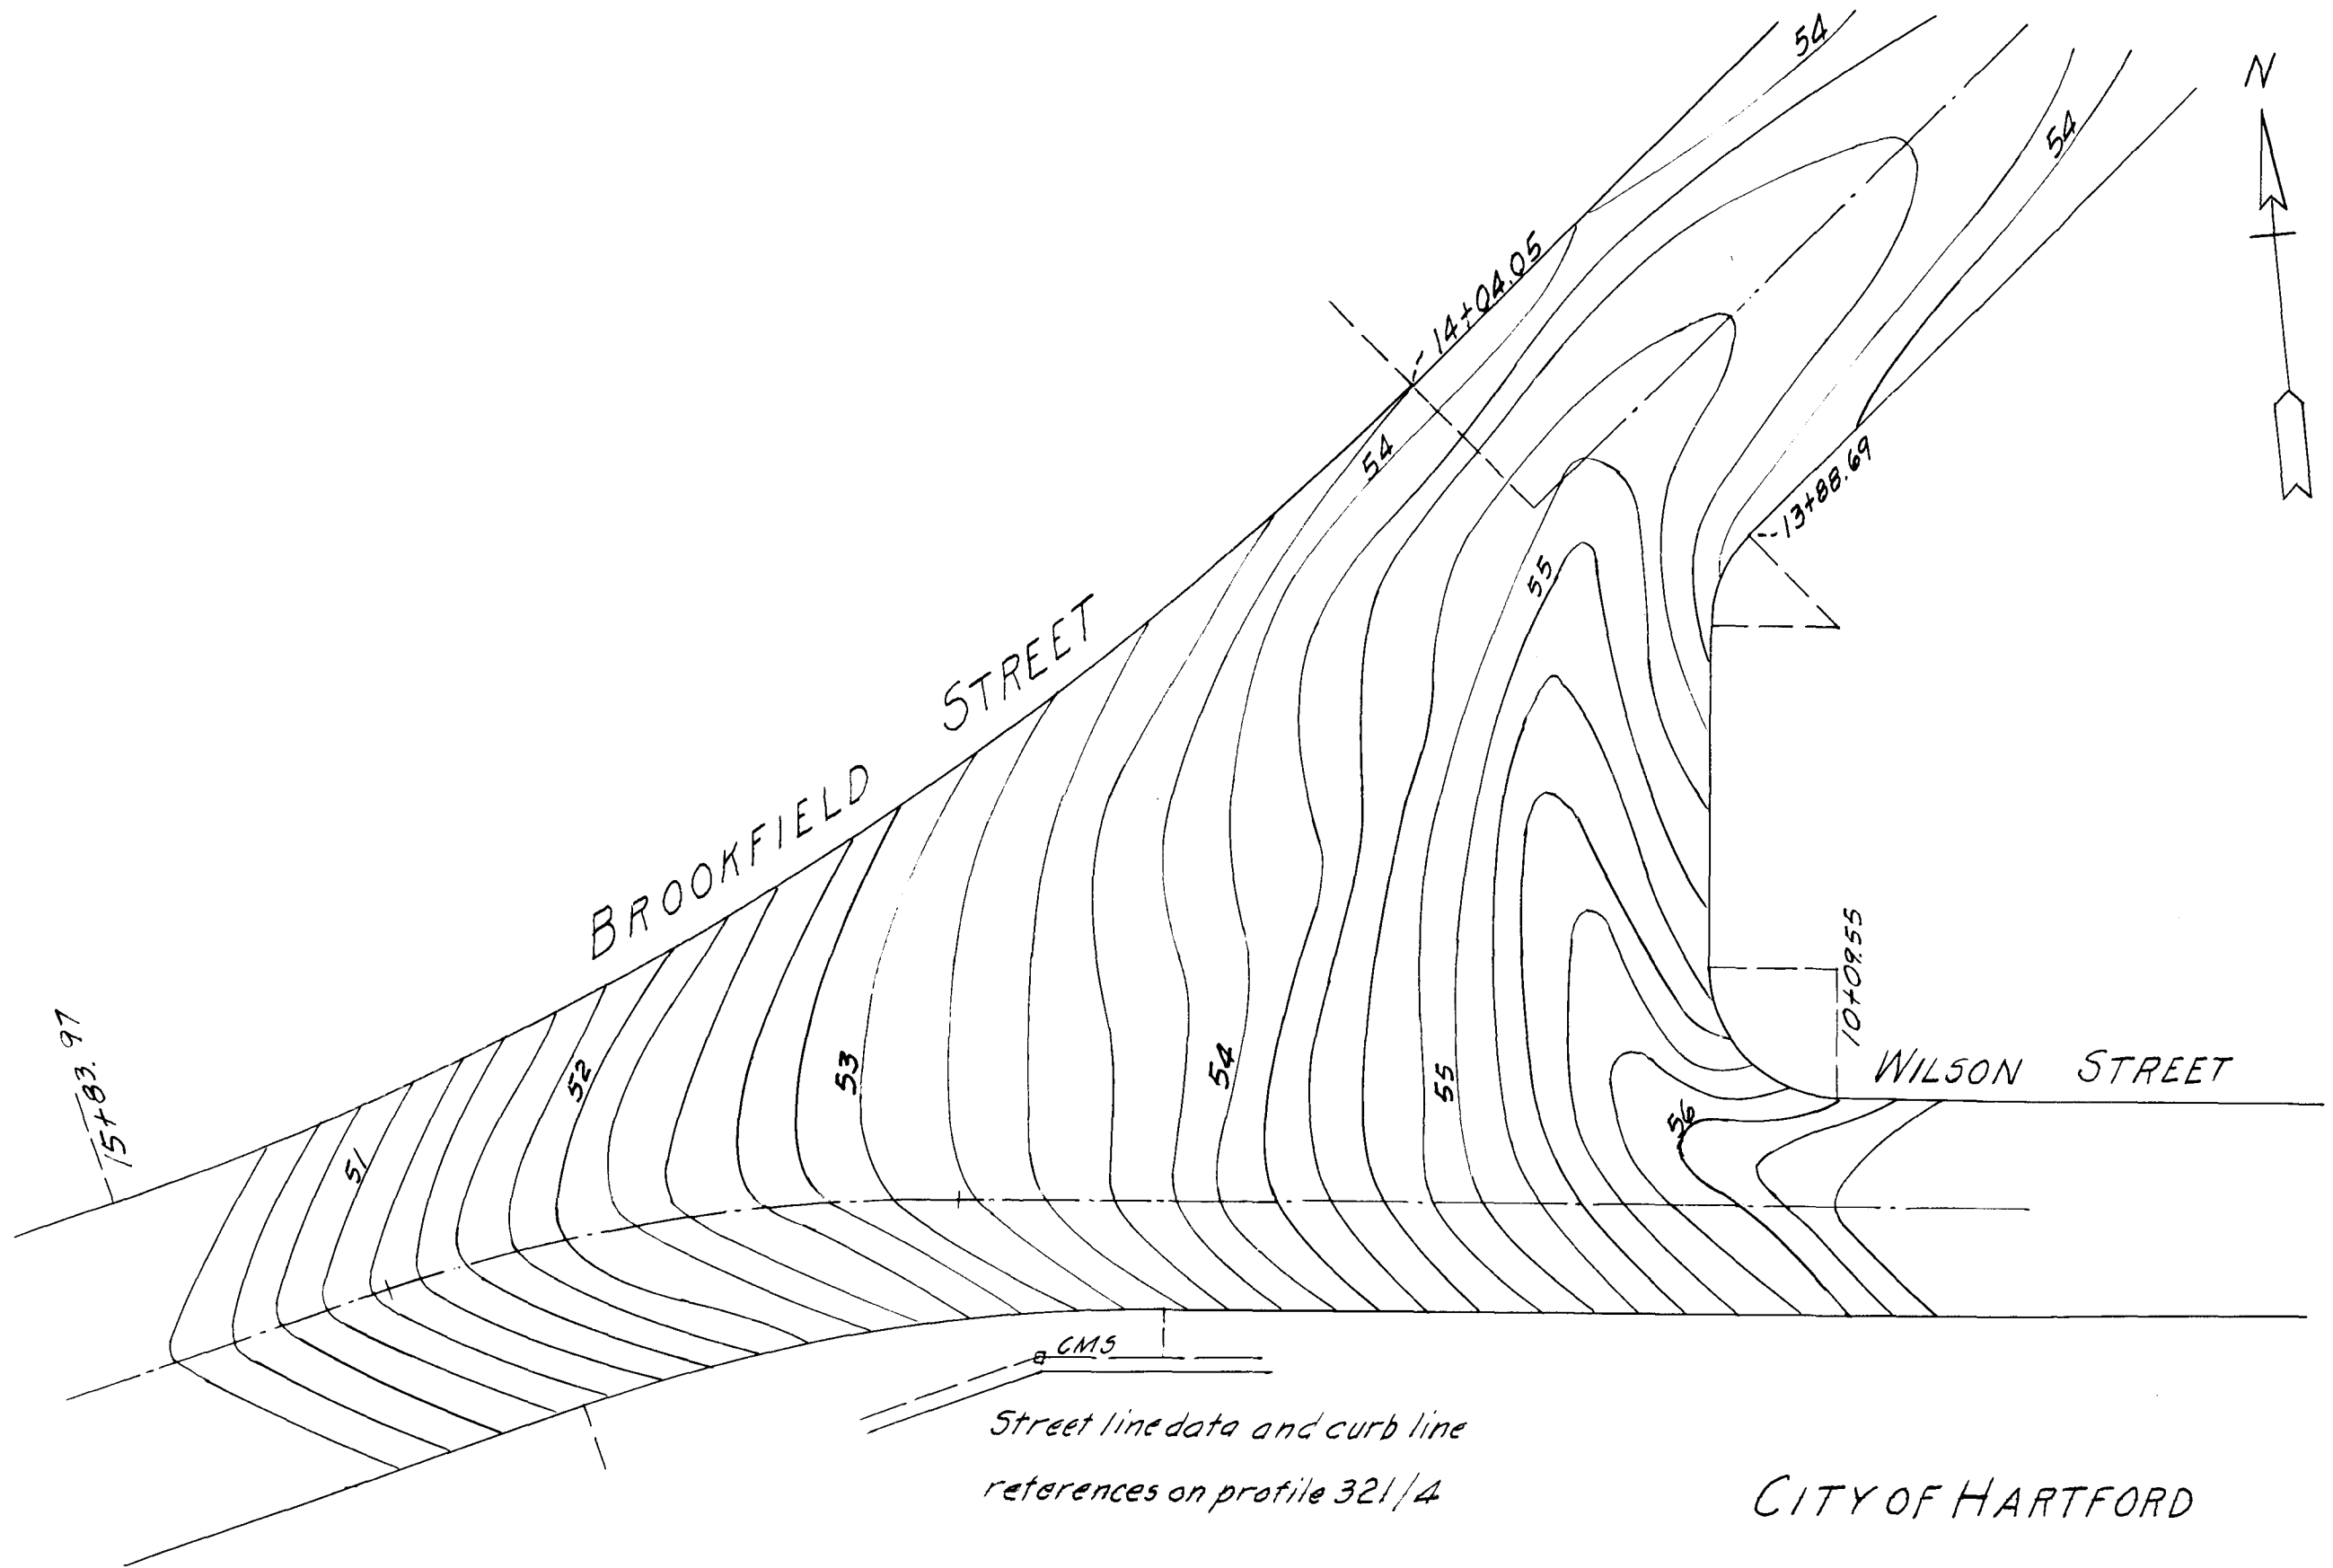

Street line data and curb line
references on profile 321/4

CITY OF HARTFORD

DEPARTMENT OF ENGINEERING

SCALE 1"=20' MARCH 1970

DAYBOOK No. 10161

Note- This plan was compiled from profiles 321/1 & 321/4