


COLT PARK SOUTH 'B' STREET CUL DE SAC

5/2/71

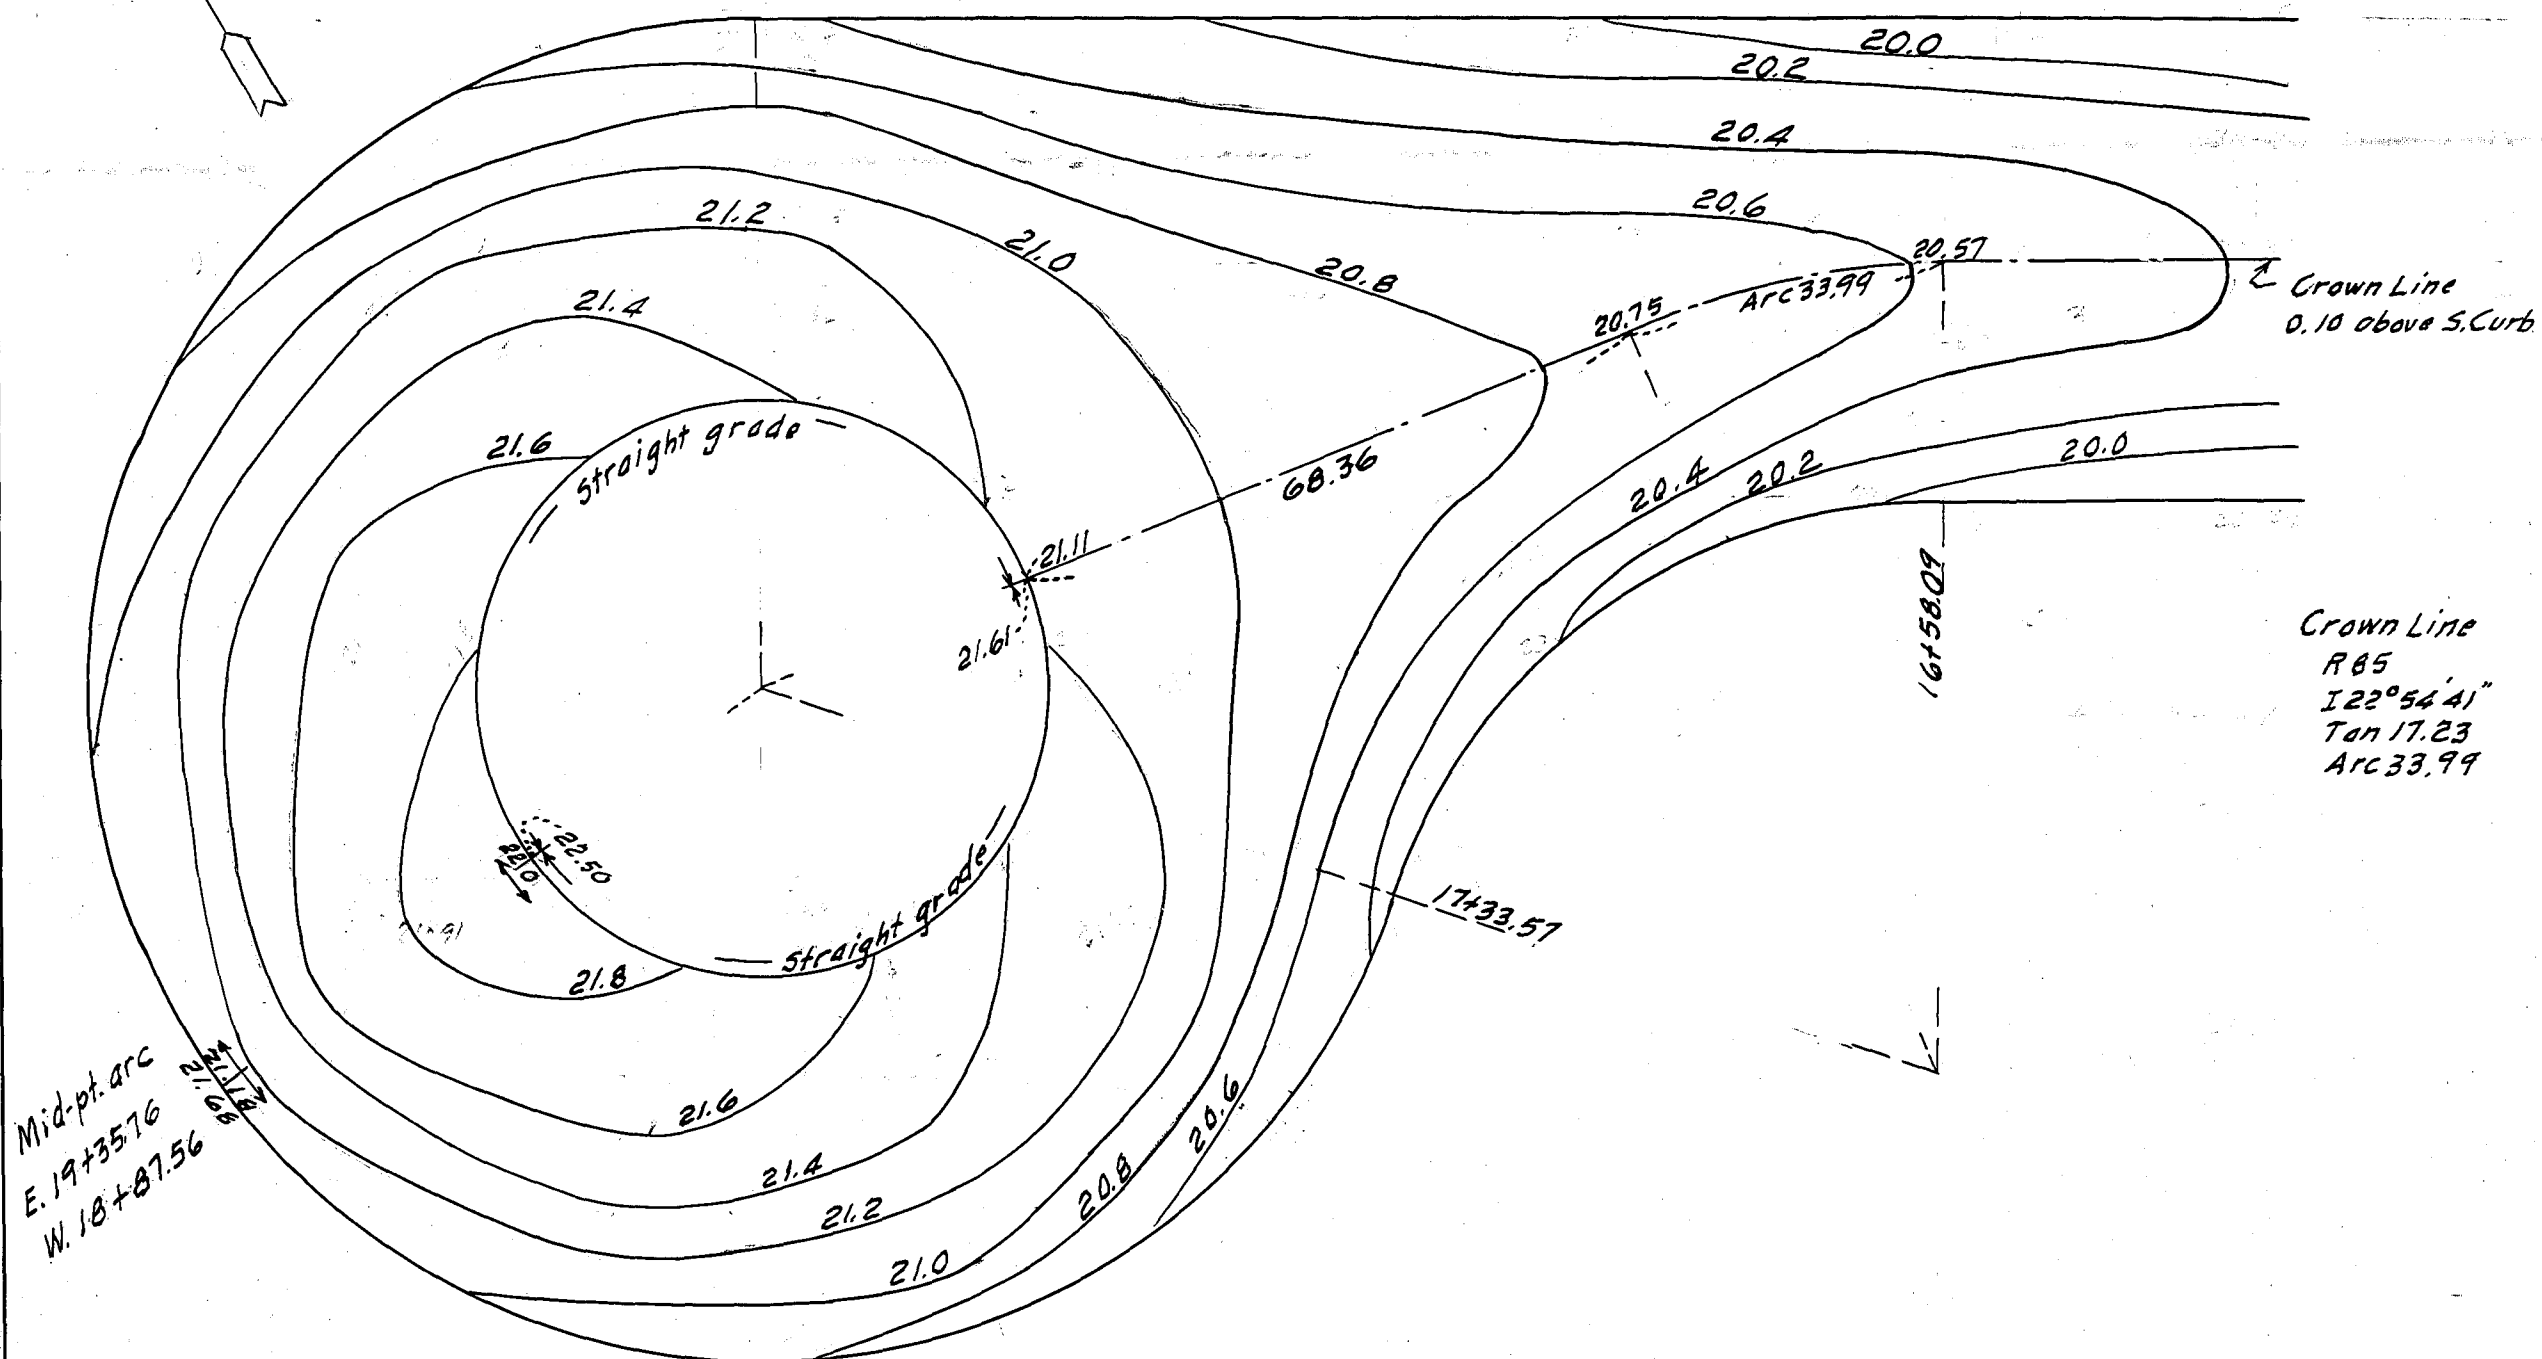

Stations from Profile No. 10285

CITY OF HARTFORD

DEPARTMENT OF ENGINEERING

SCALE 1"=20' AUGUST 1971

DAYBOOK No. 10286

5/2/71

5/2/71