
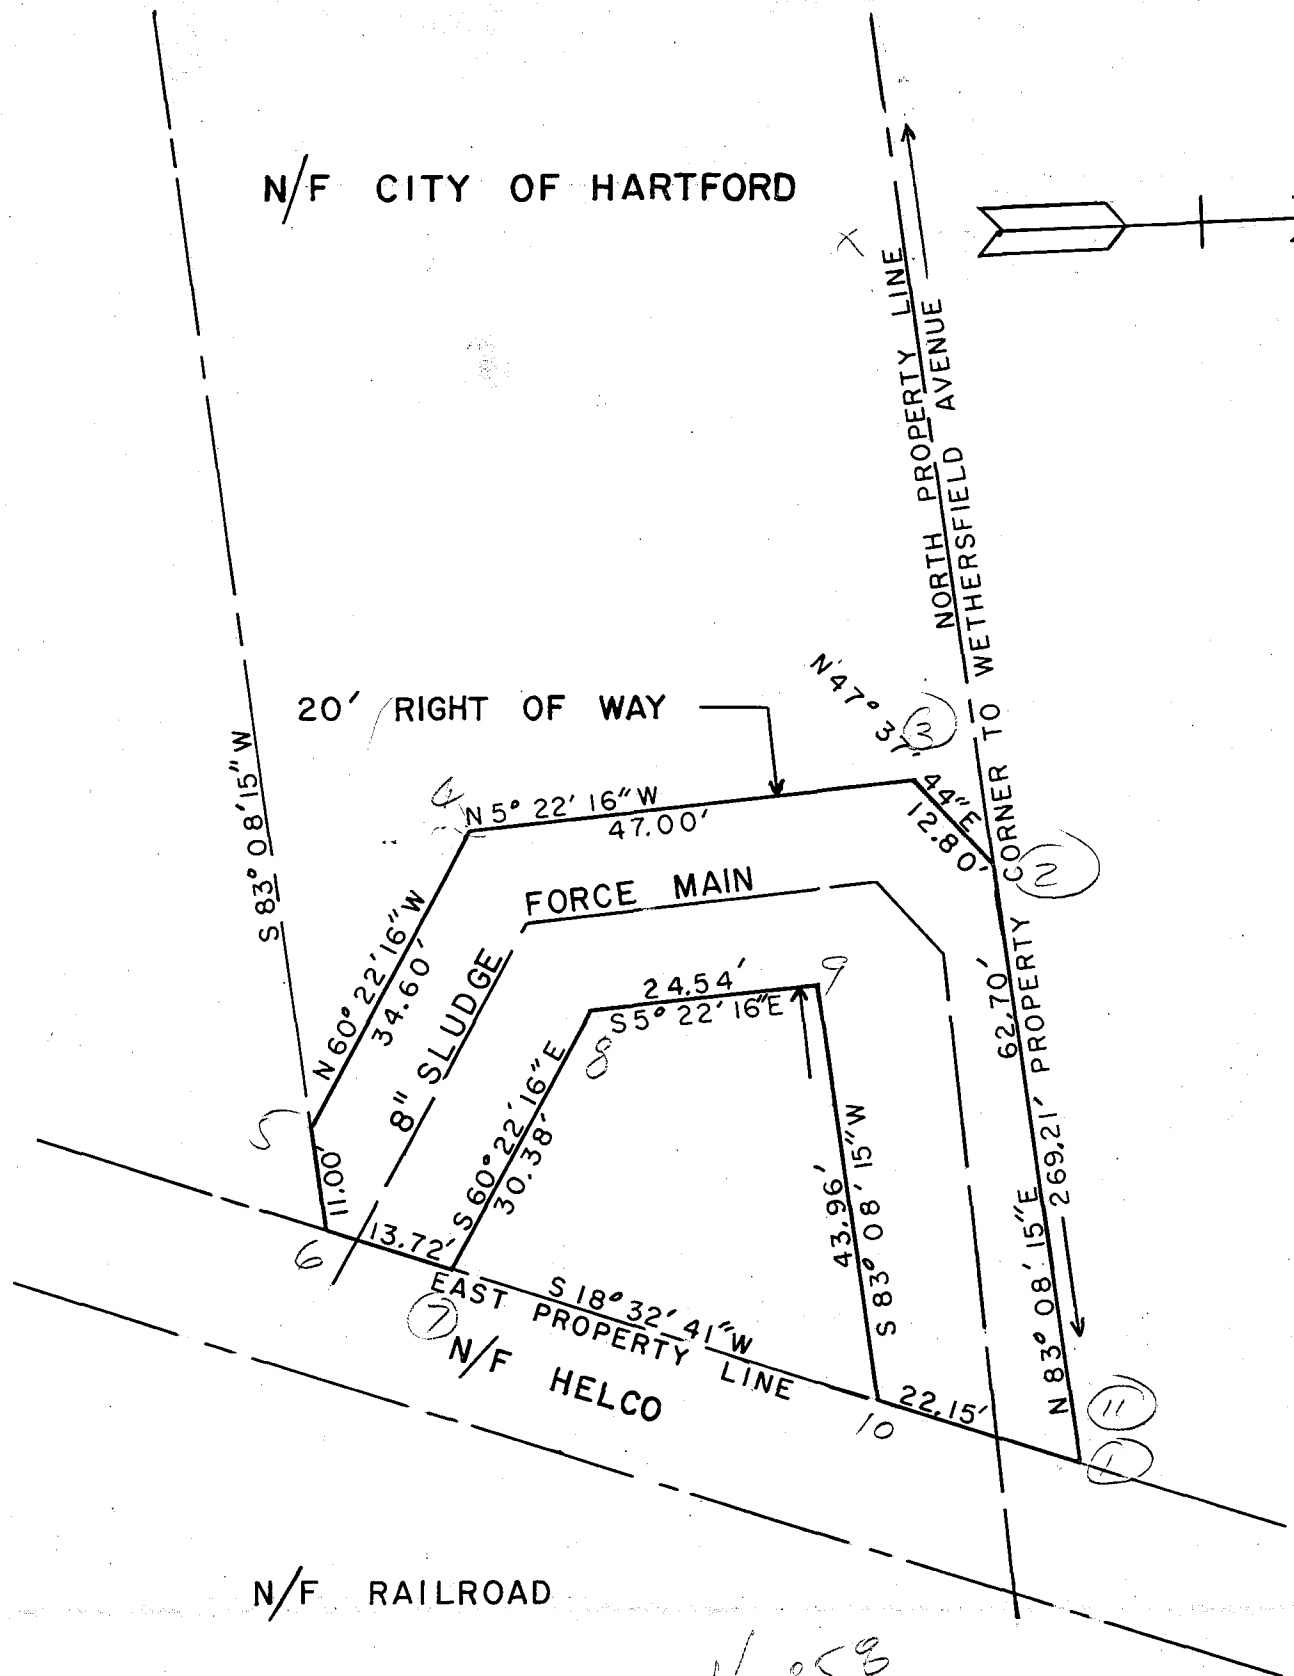


21
SPS

N/F CITY OF HARTFORD

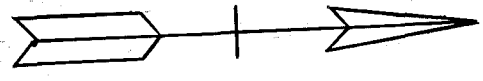

N/F RAILROAD

1/7858

CITY OF HARTFORD, CONNECTICUT
DEPARTMENT OF PUBLIC WORKS
BUREAU OF ENGINEERING SERVICES

PLAN OF RIGHT OF WAY
FOR M.D.C. SLUDGE FORCE MAIN
AT CLARK DIKE

SUBMITTED <i>M. B. [Signature]</i> DIVISION ENGINEER	RECOMMENDED <i>Russell E. Doeg</i> CHIEF OF ENG. SERV.	APPROVED <i>George E. Hopper</i> ASS. DIR. CITY ENG.
DRAWN <u>S. G. S.</u>	SCALE 1" = 20'	DAYBOOK NO. 010401
CHECKED _____	DATE	JUNE 1973

SPS