

See 1/2


(transferred private) Hicks St

See 1/2

See 1/2

Hicks St (private assessment)

See 1/2

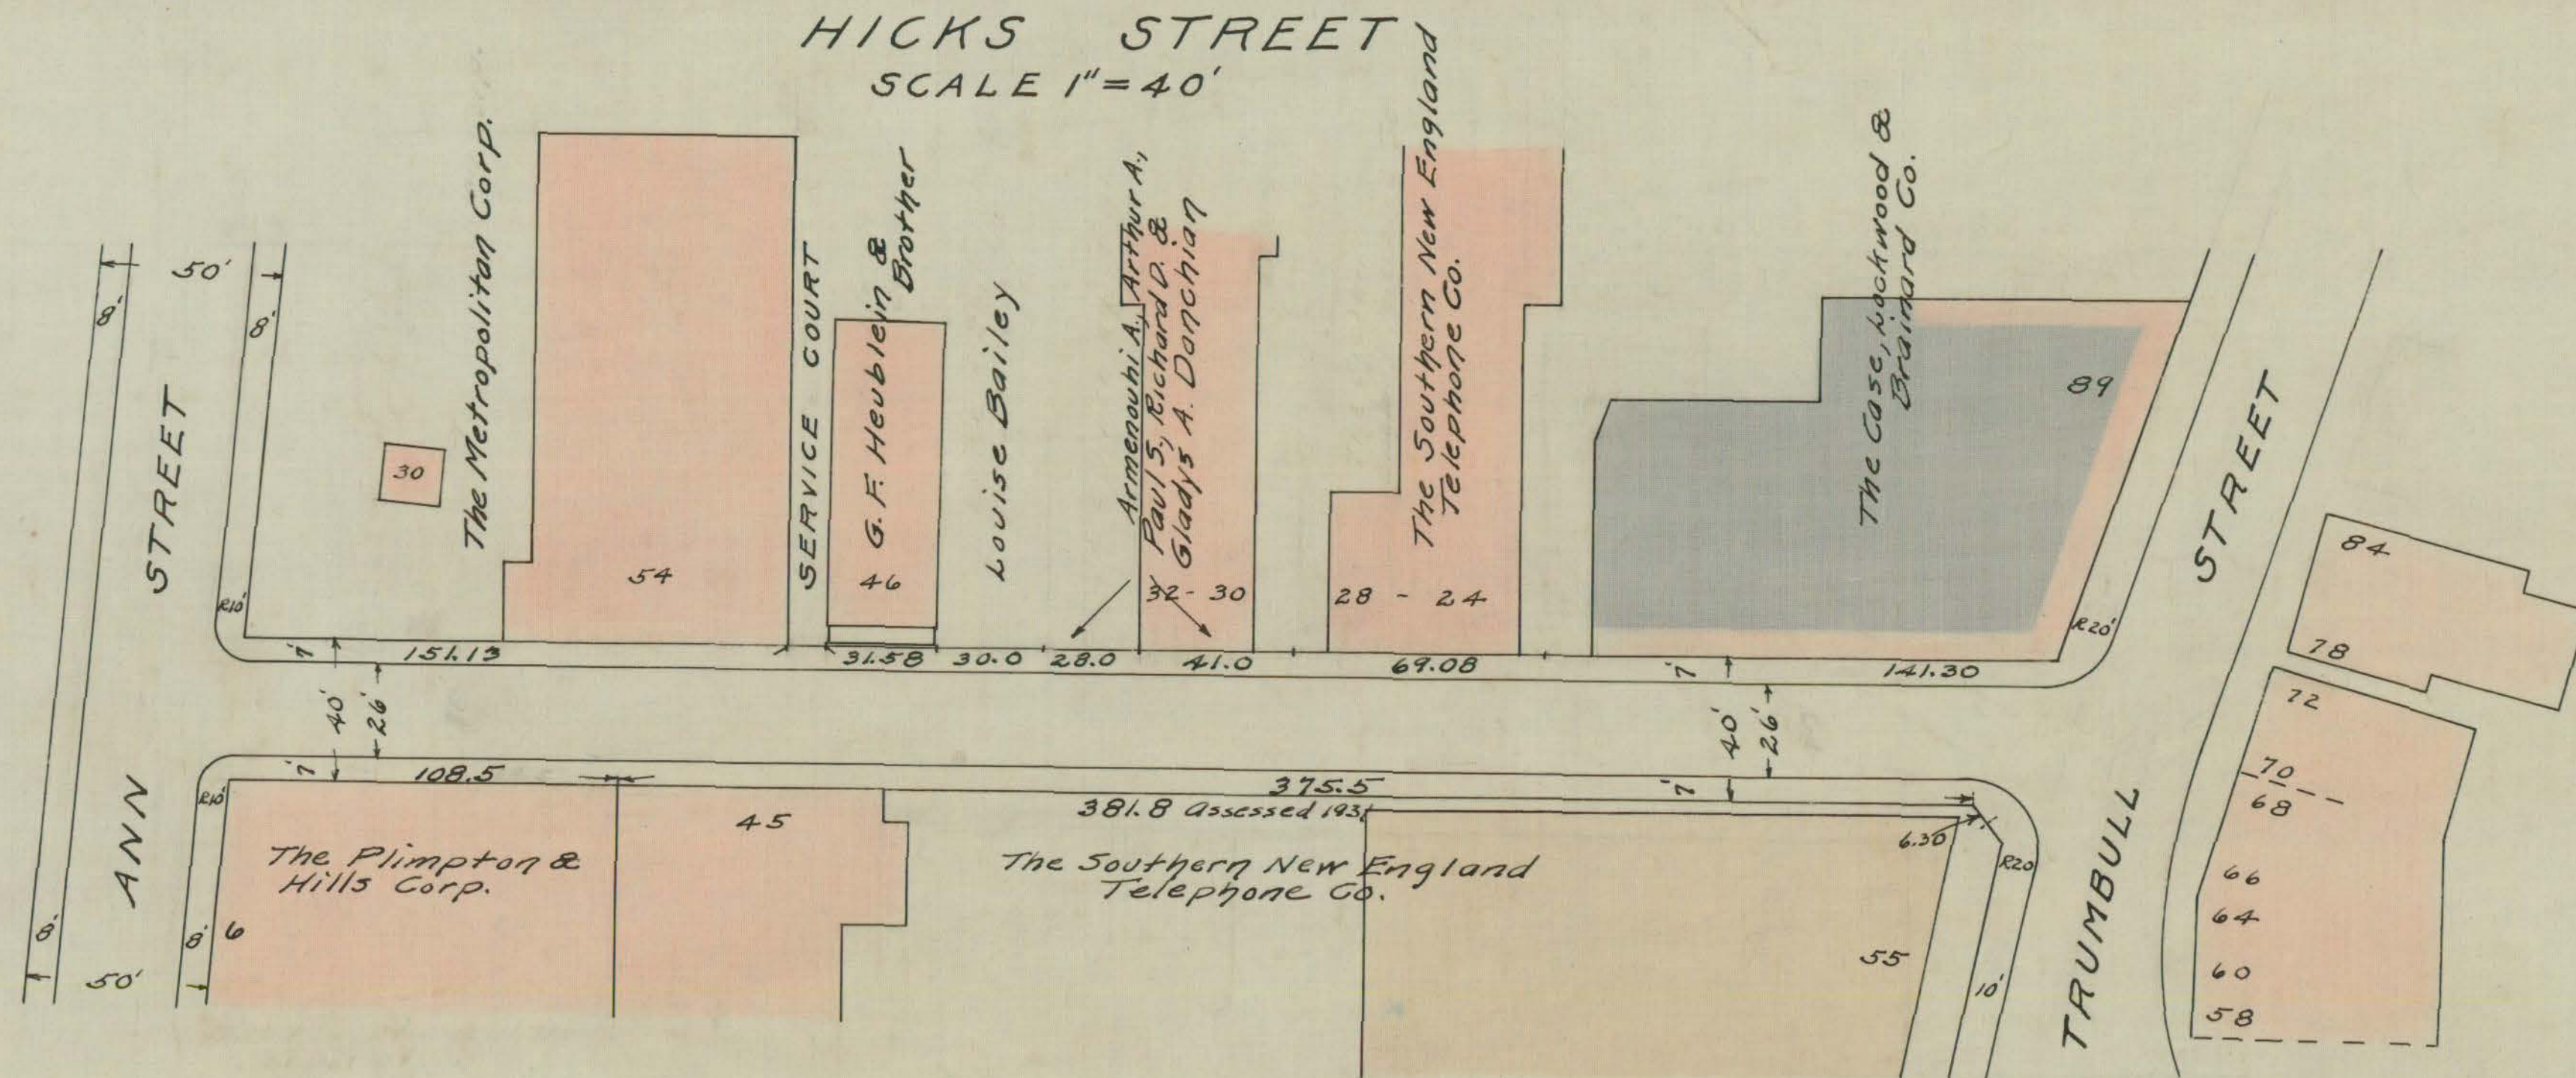

|                           |                 |
|---------------------------|-----------------|
| DEPARTMENT OF ENGINEERING |                 |
| CITY OF HARTFORD          |                 |
| SUBJECT: Hicks Street     |                 |
| Paving Assessment         |                 |
| DATE: Feb. 1931           | SCALE: 1"=40'   |
| DRAWN: W.H.B.             | CHECKED: H.I.S. |
| REMARKS: Traced from 210. |                 |
| Daybook No. 06899 68      |                 |