
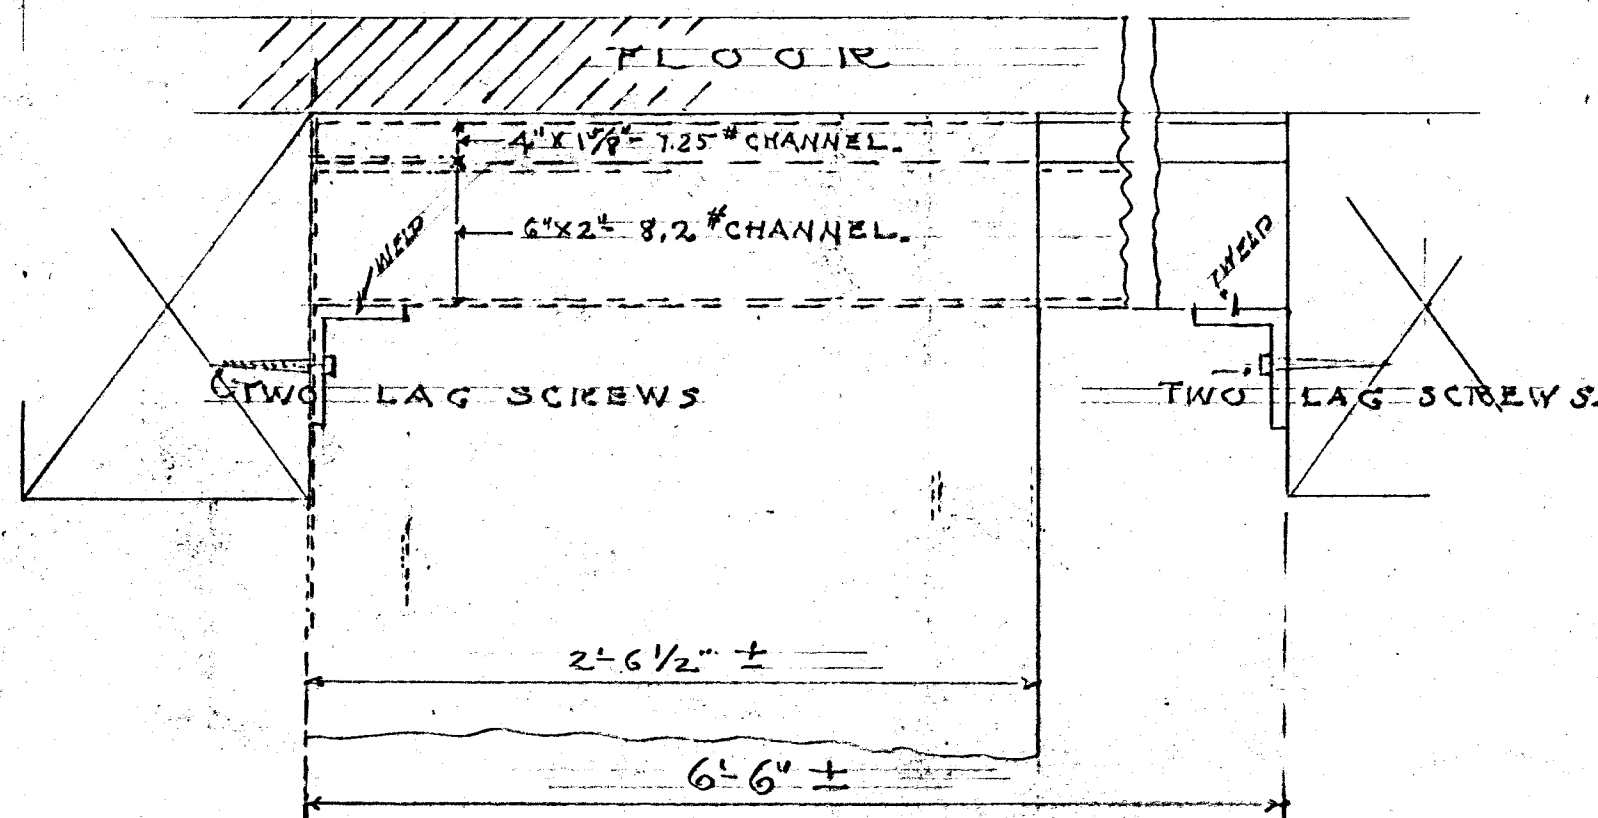
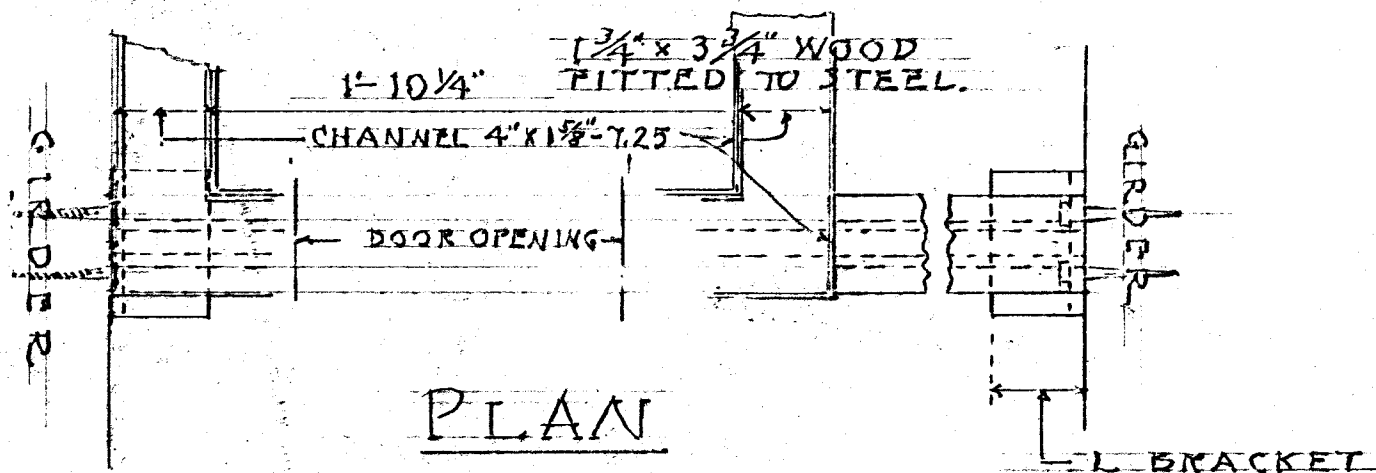
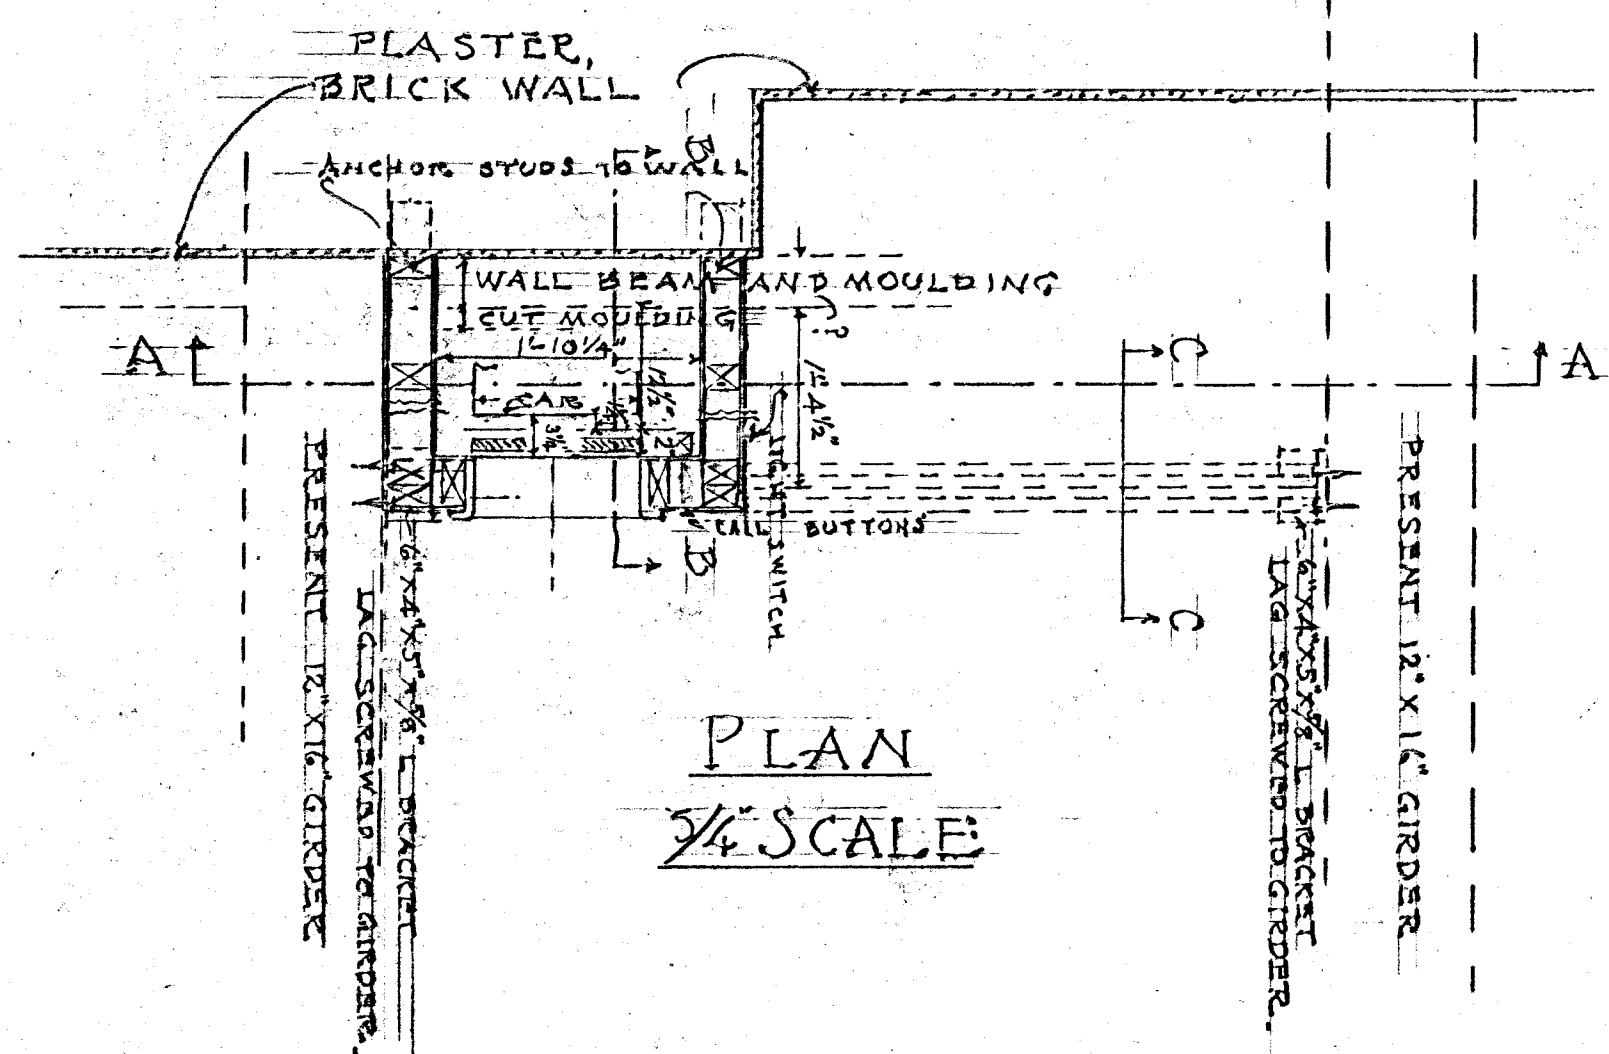
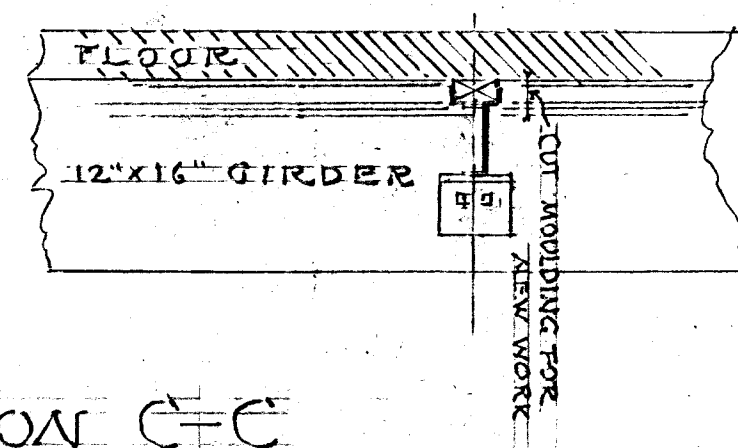
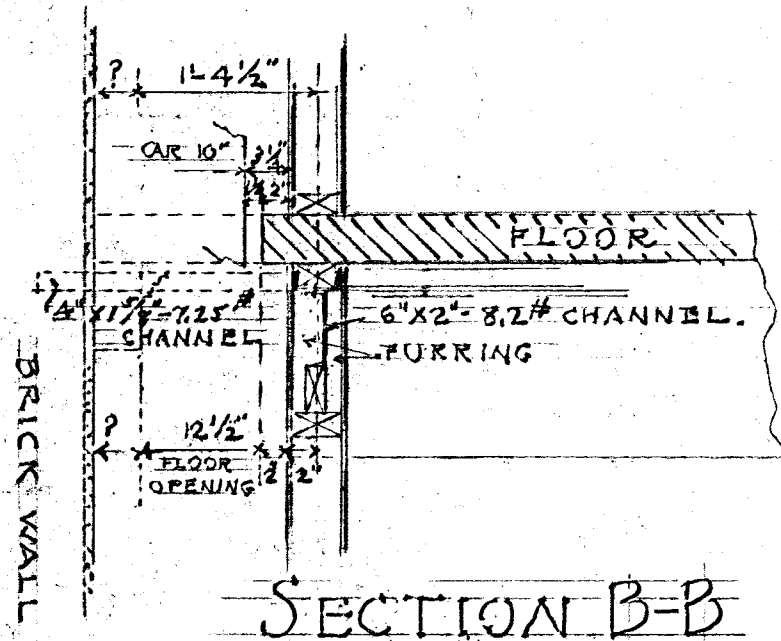
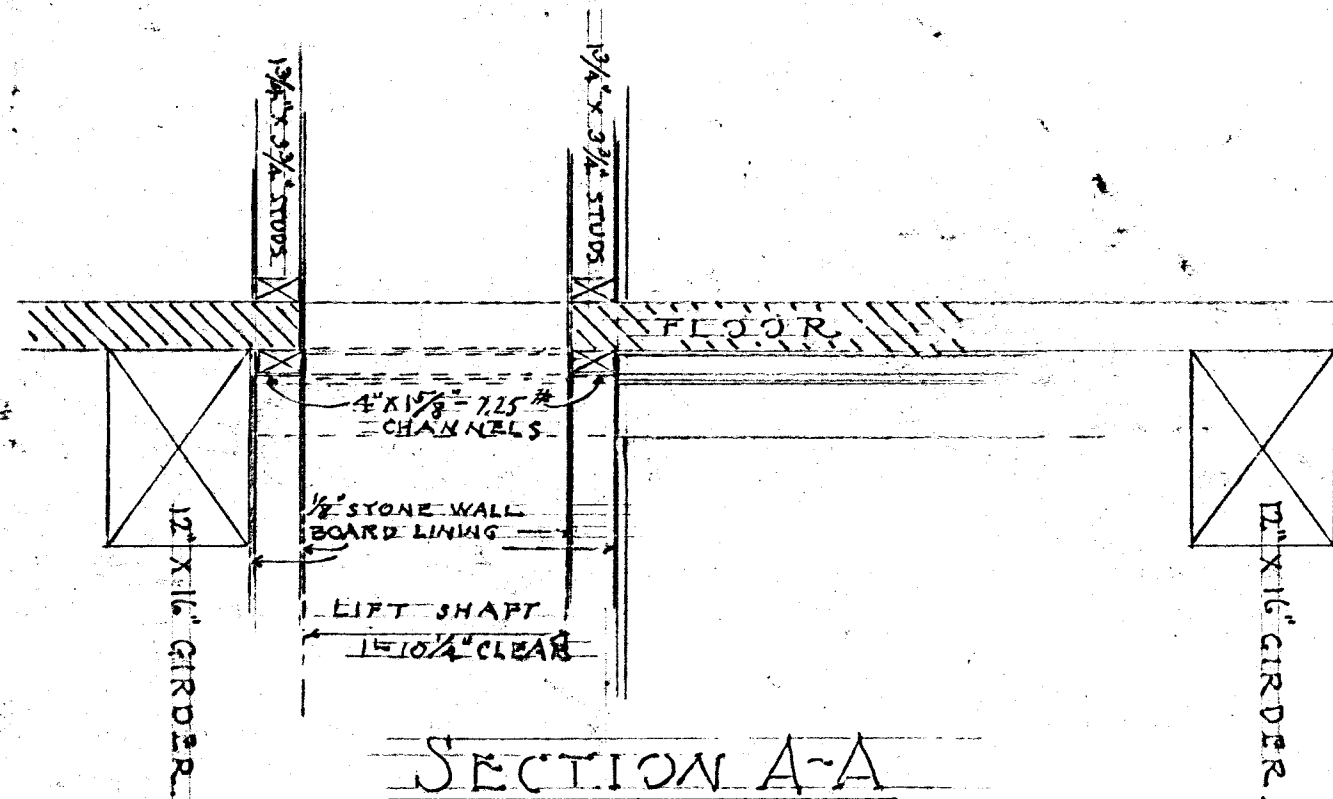


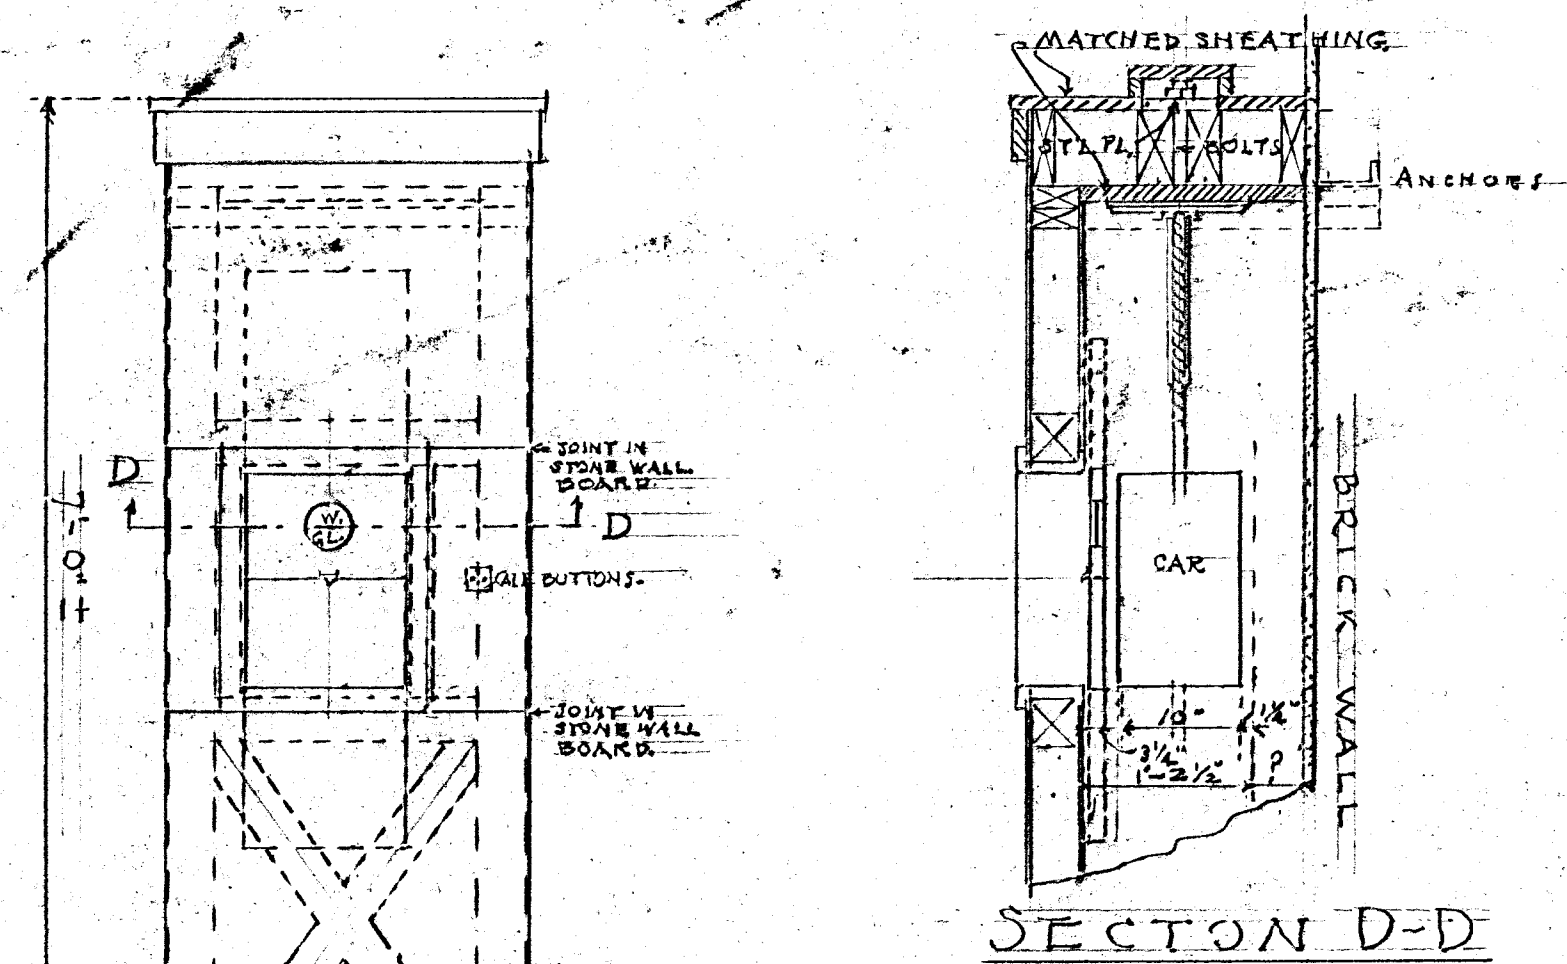

NOTES
 CONTRACTOR SHALL DO ALL CUTTING, PATCHING AND REPAIRING OF ALL BRICK AND PLASTER WALLS, ALSO OF FLOORS, CEILINGS, CORNICE MOULDINGS, BEAM CASINGS AND WOOD WAINSCOT AND BASE, AS REQUIRE AND DIRECTED, FOR THE COMPLETE FINISHED INSTALLATION OF THE NEW SHAFT AND LIFT.

CITY OF HARTFORD, CONNECTICUT
 DEPARTMENT OF ENGINEERING
CORRESPONDENCE-LIFT-
WELFARE DEPARTMENT
14 ATLANTIC STREET
FOR
CITY OF HARTFORD-

DESIGNED BY Daniel J. Tavello	RECORDED Wm. J. May	APPROVED G. S. Hill
DIVISION ENGINEER	CITY ENGINEER	CITY ENGINEER
DATE: 12/16/49	DATEBOOK NO. 09056	
FILED	CHECK P.L.T.	DATE 12/16/49