


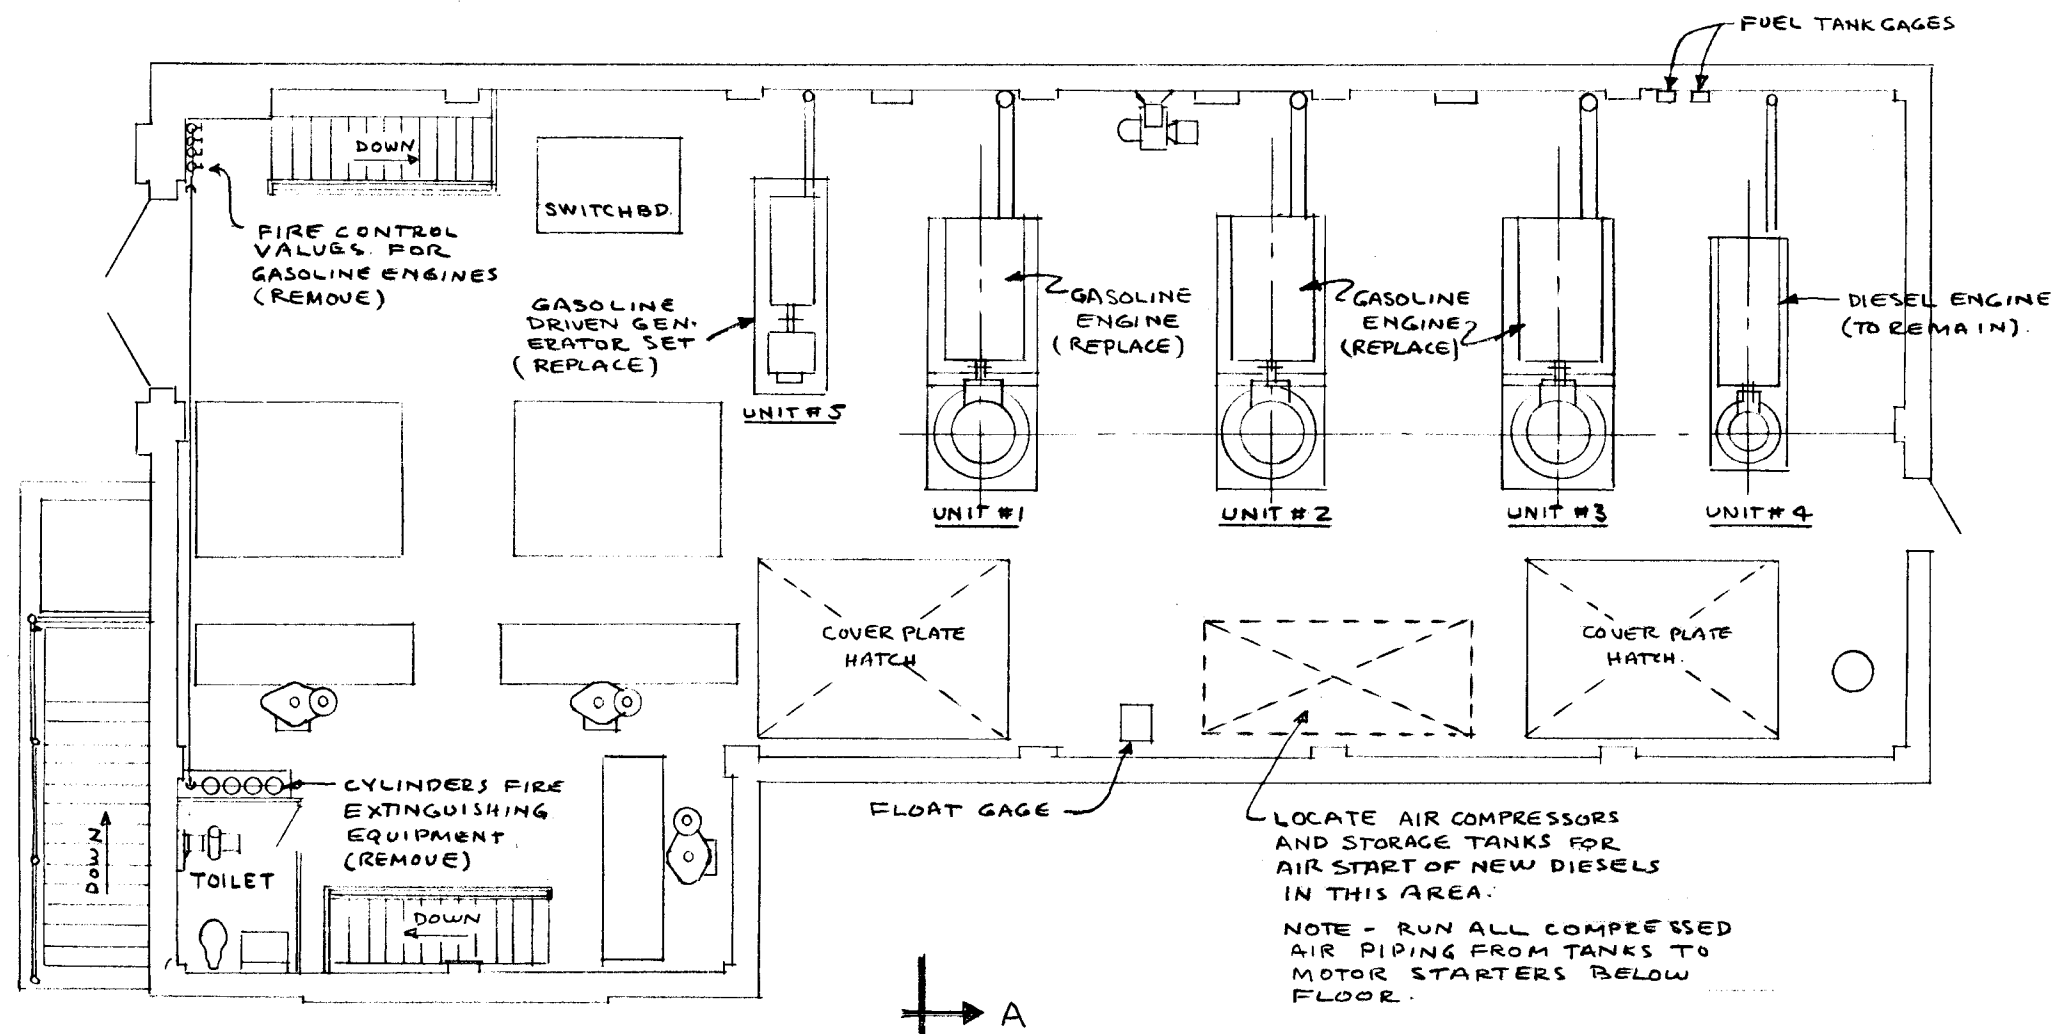

PLAN ENGINE ROOM
SCALE 1/8" = 1'-0"

CITY OF HARTFORD, CONNECTICUT
DEPARTMENT OF PUBLIC WORKS
BUREAU OF PUBLIC BUILDINGS

ENGINE REPLACEMENT
KENEY LANE PUMP STATION
KENEY LANE
HARTFORD, CONN.

M
1

VERIFY EXISTING
CONDITIONS AND
DIMENSIONS AT
BUILDING

SUBMITTED <i>Bob Jonstiel</i>	RECOMMENDED <i>Wallace R. [Signature]</i> CITY ARCHITECT	APPROVED <i>George F. [Signature]</i> ASSISTANT CITY ENGINEER
DRAWN P.D.P.	CHECKED P.D.P.	SCALE 1/8" = 1'-0"
DAYBOOK NO. 010430-A		DATE APRIL 15, 1974