


13C
113

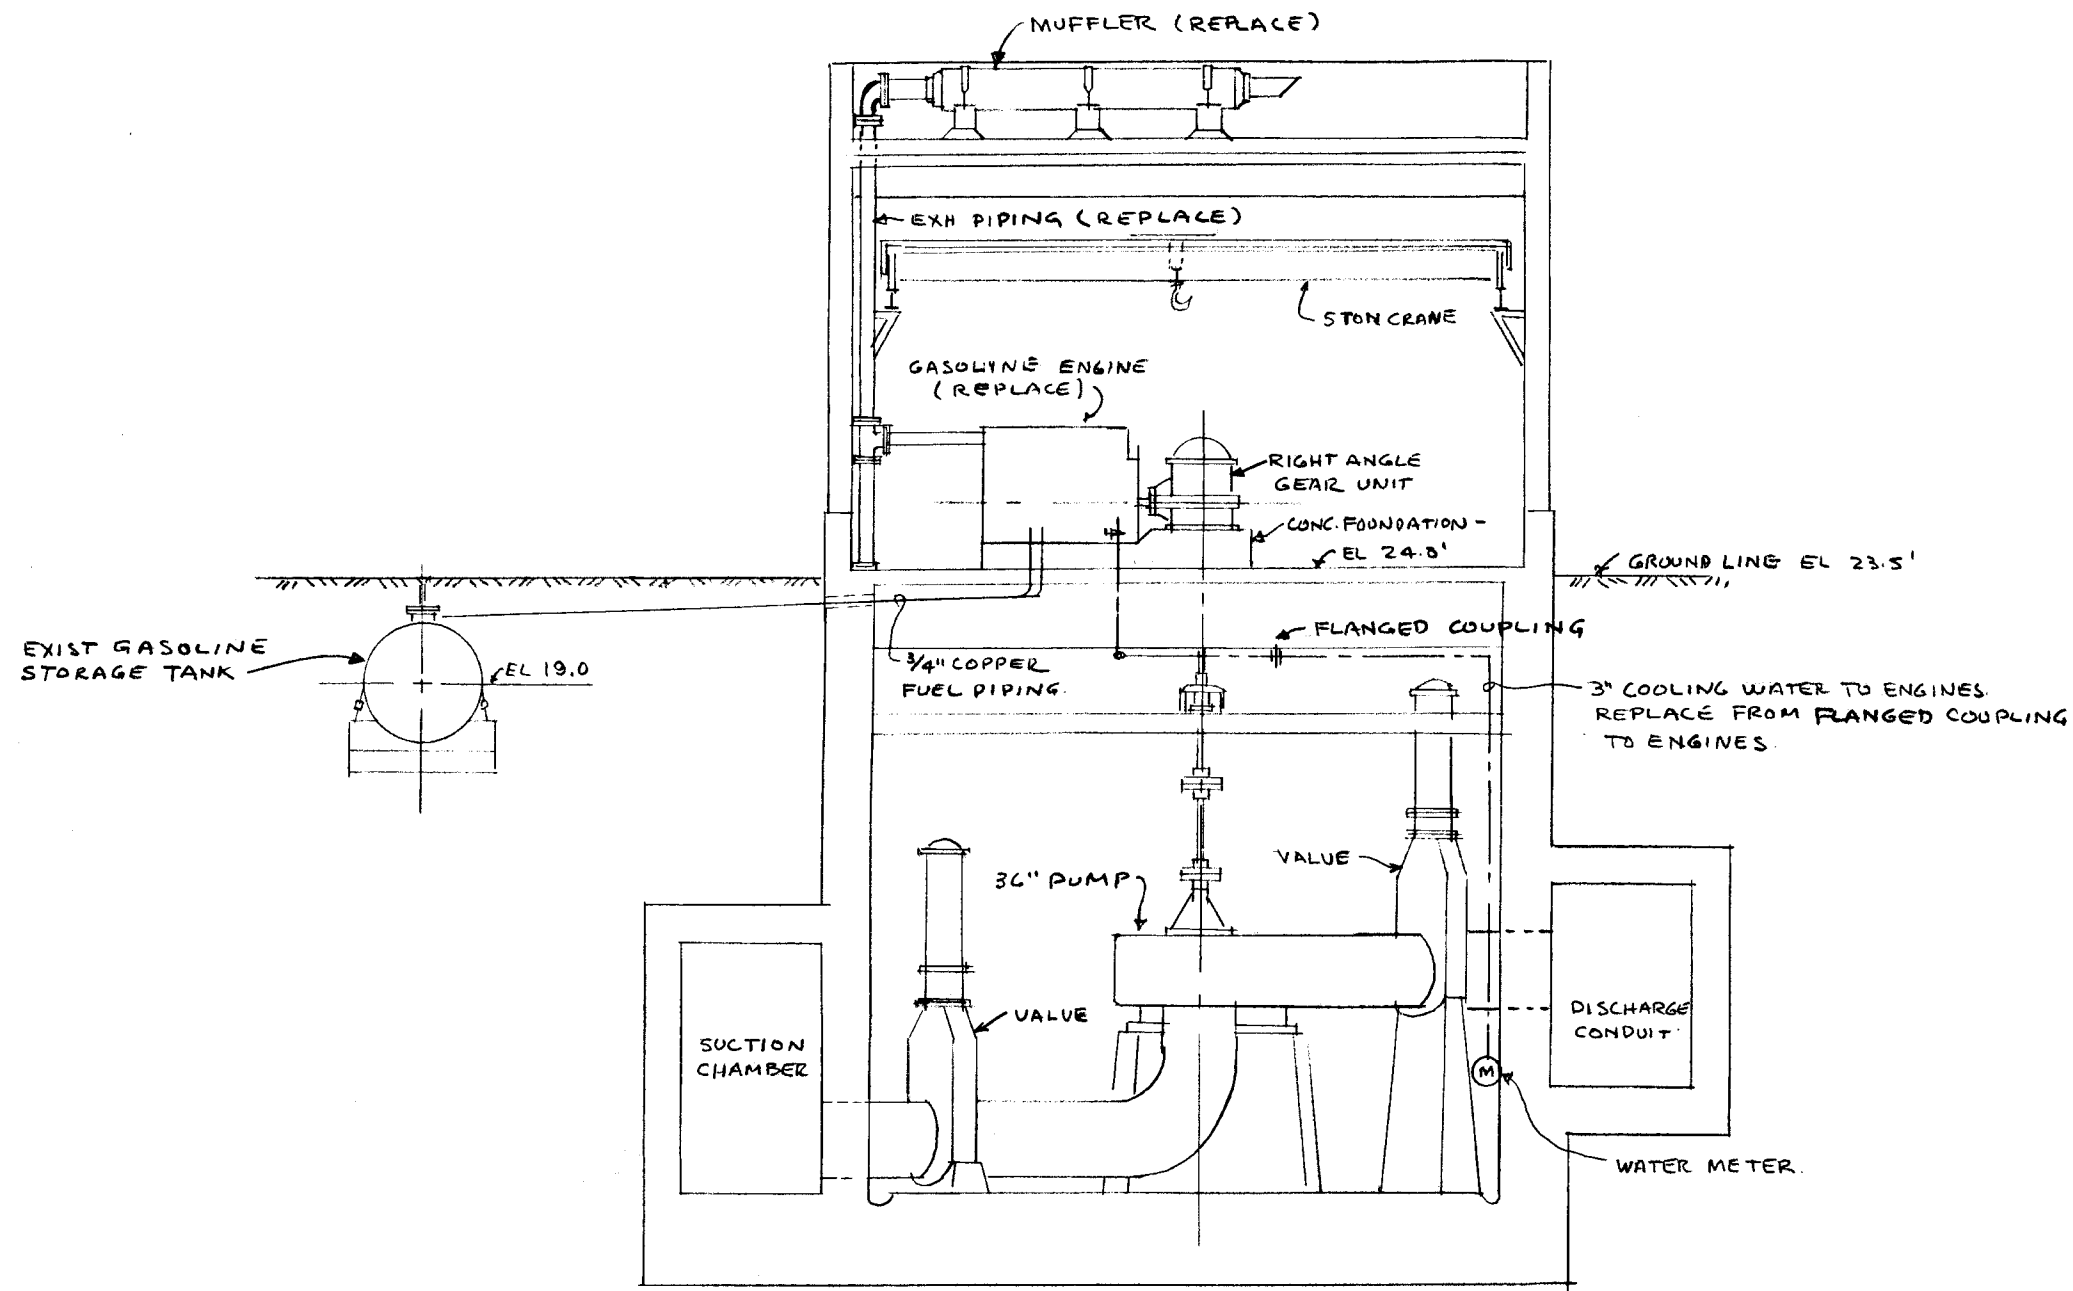

SECTION A-A
SCALE 1/8" = 1' 0"

CITY OF HARTFORD, CONNECTICUT
DEPARTMENT OF PUBLIC WORKS
BUREAU OF PUBLIC BUILDINGS

ENGINE REPLACEMENT
KENEY LANE PUMP STATION
KENEY LANE
HARTFORD, CONN.

M
3

VERIFY EXISTING
CONDITIONS AND
DIMENSIONS AT
BUILDING

SUBMITTED <i>POPFenstehl</i>	RECOMMENDED <i>Walter H. Reed</i>	APPROVED <i>George E. Heppner</i>
DRAWN P.D.P.	SCALE 1/8" = 1' 0"	DAYBOOK NO. 010430-C
CHECKED P.D.P.		DATE APRIL 15, 1974