


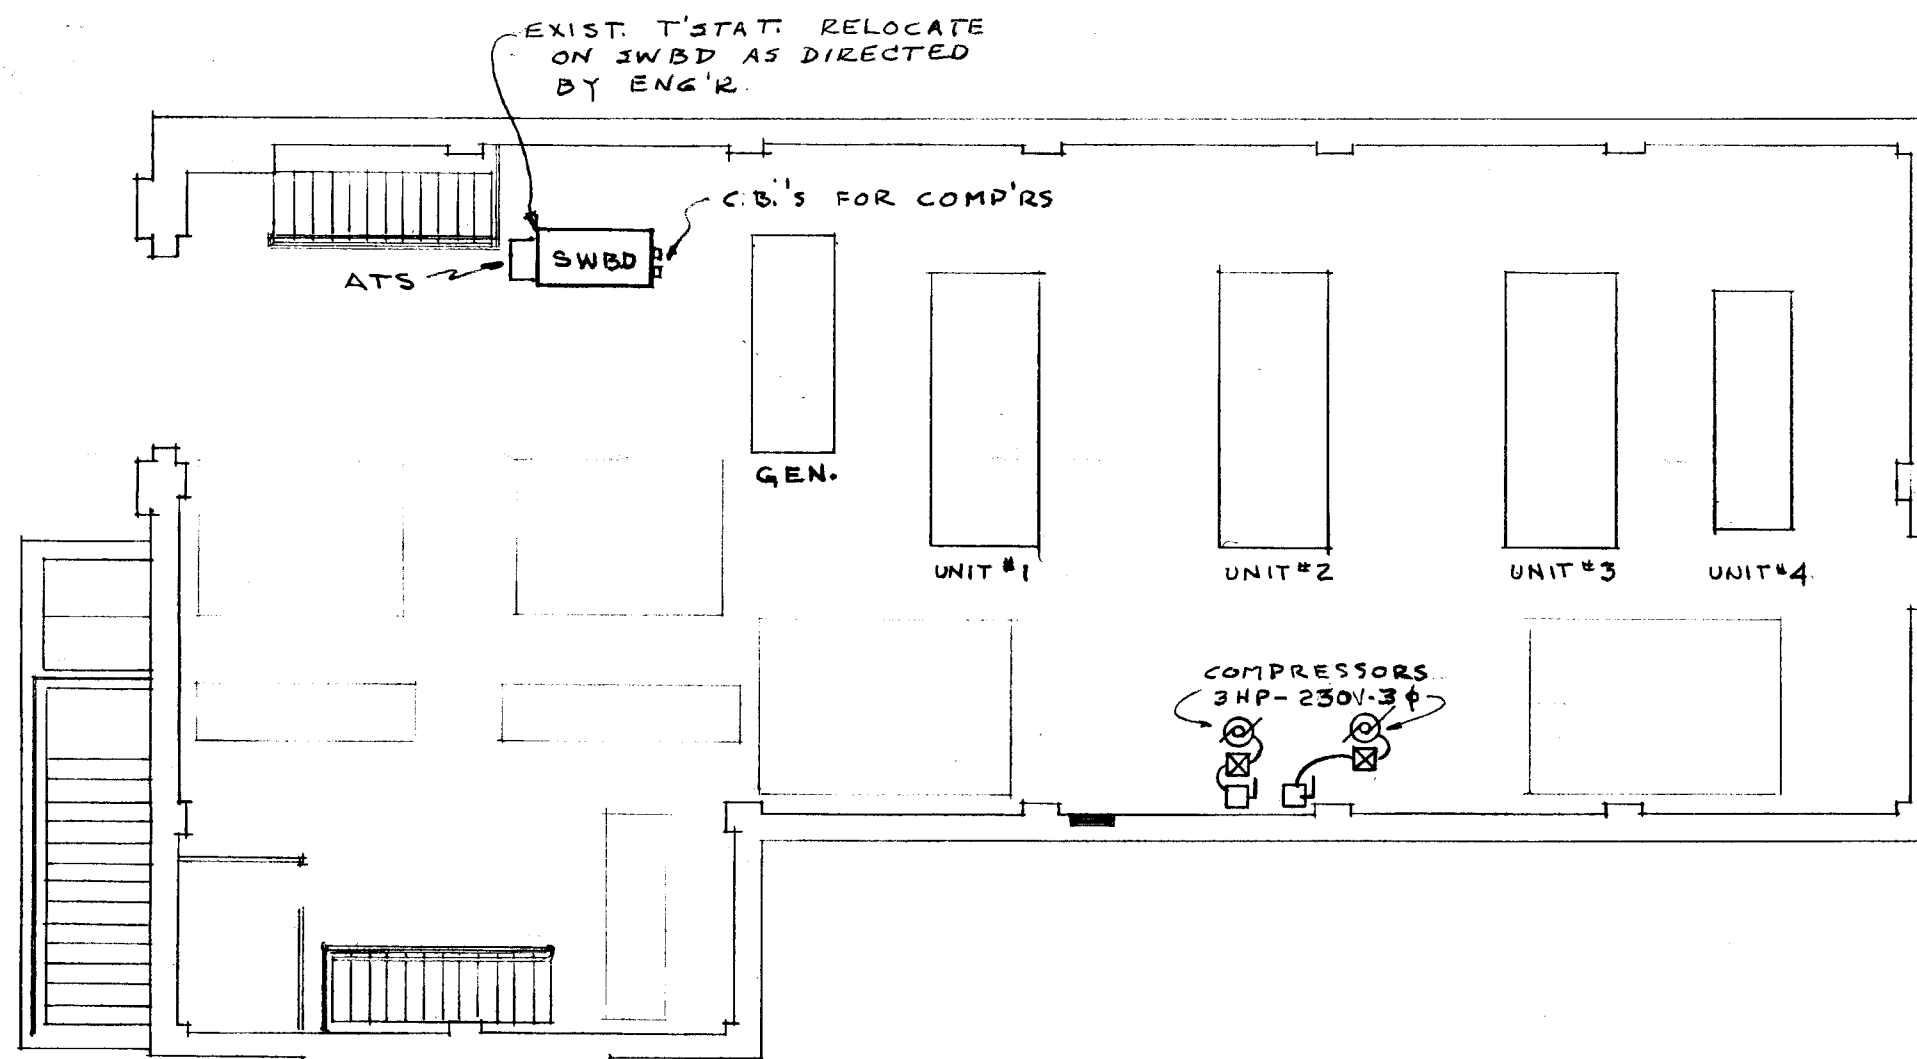

PLAN ENGINE ROOM
SCALE 1/8" = 1'-0"

NOTES:

1. RUN WIRING FROM COMPRESSORS TO SWITCHBOARD BELOW FLOOR & ON CEILING OF PUMP RM.
2. PROVIDE WIRING FROM SWITCHBOARD TO NEW ENGINES, UNITS #1, 2 & 3, FOR ALARM LIGHTS. CONNECT UP ALARM LIGHTS.

VERIFY EXISTING
CONDITIONS AND
DIMENSIONS AT
BUILDING

SYMBOL LIST

- ⊗ - MOTOR - FURNISHED & INSTALLED BY OTHERS; WIRED BY THIS E.C.
- ⊠ - MAGNETIC MOTOR STARTER, FURNISHED BY OTHERS; INSTALLED & WIRED BY THIS E.C.
- - DISCONNECT

CITY OF HARTFORD, CONNECTICUT
DEPARTMENT OF PUBLIC WORKS
BUREAU OF PUBLIC BUILDINGS

ENGINE REPLACEMENT
KENEY LANE PUMP STATION
KENEY LANE
HARTFORD CONN.

E
1

SUBMITTED <i>R.B. Cannon</i>	RECOMMENDED <i>Walter R. Cannon</i> CITY ARCHITECT	APPROVED <i>George E. Hopper</i> ASST. DIR. & CHIEF ENG.
DRAWN <i>R.C.B.</i>	SCALE	DAYBOOK NO. 010430-D
CHECKED		DATE APRIL 15, 1974