



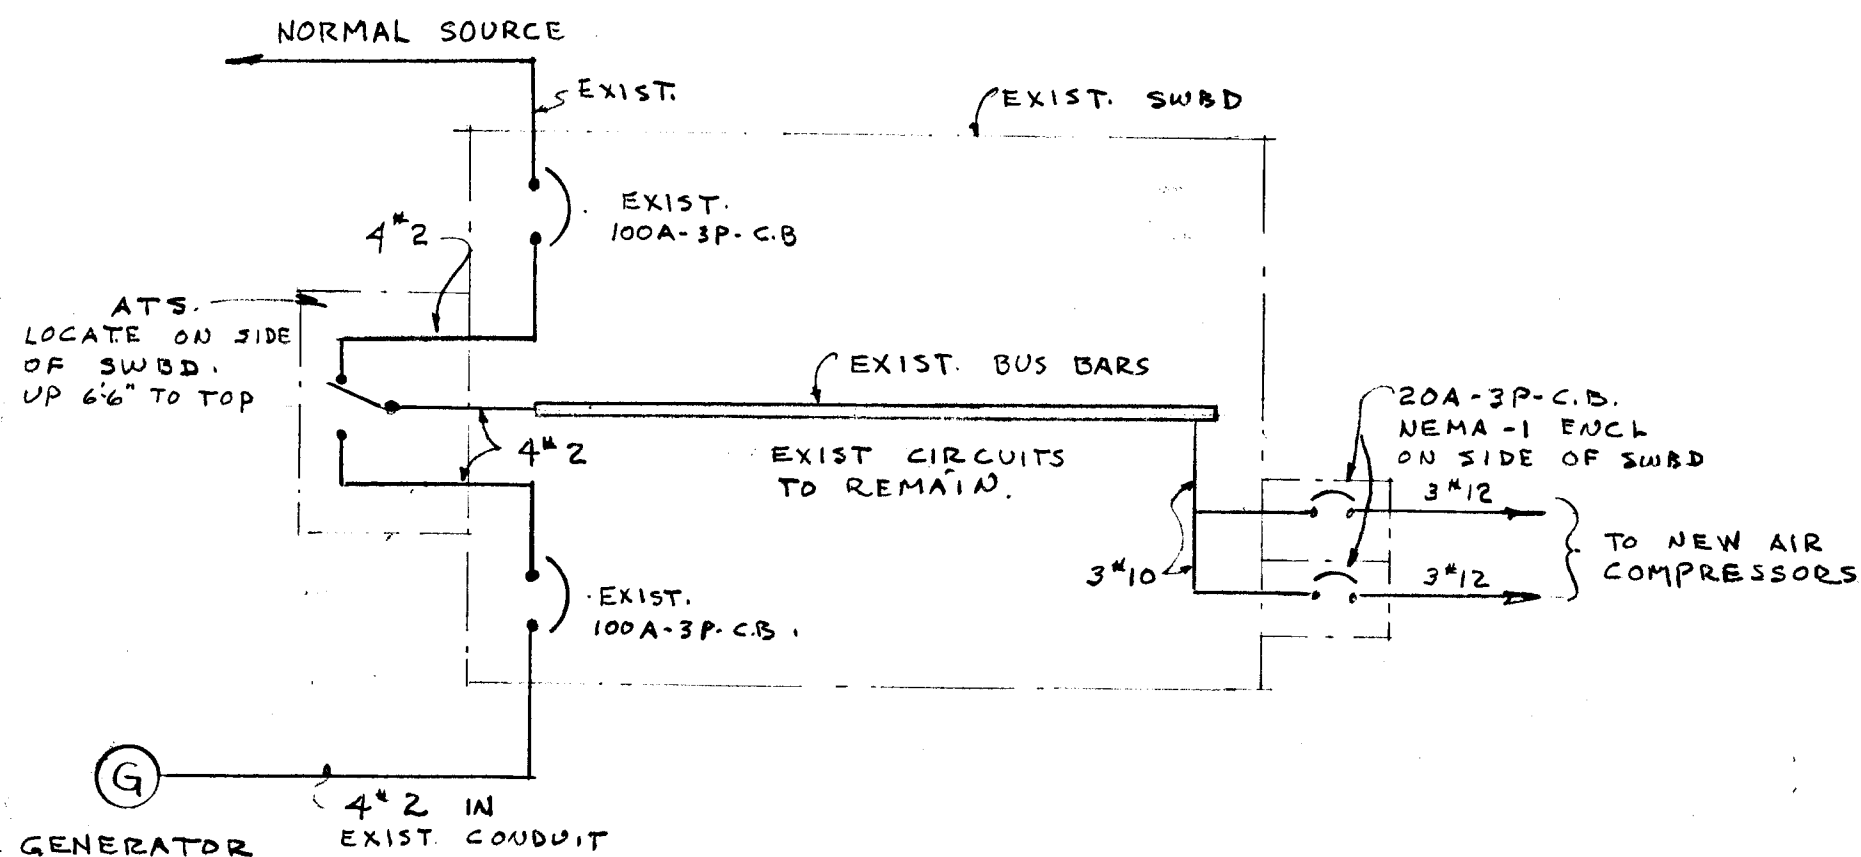

NOTE: ALL ITEMS SHOWN ABOVE SHALL BE PROVIDED EXCEPT AS NOTED "EXIST."

RISER DIAGRAM

NO SCALE

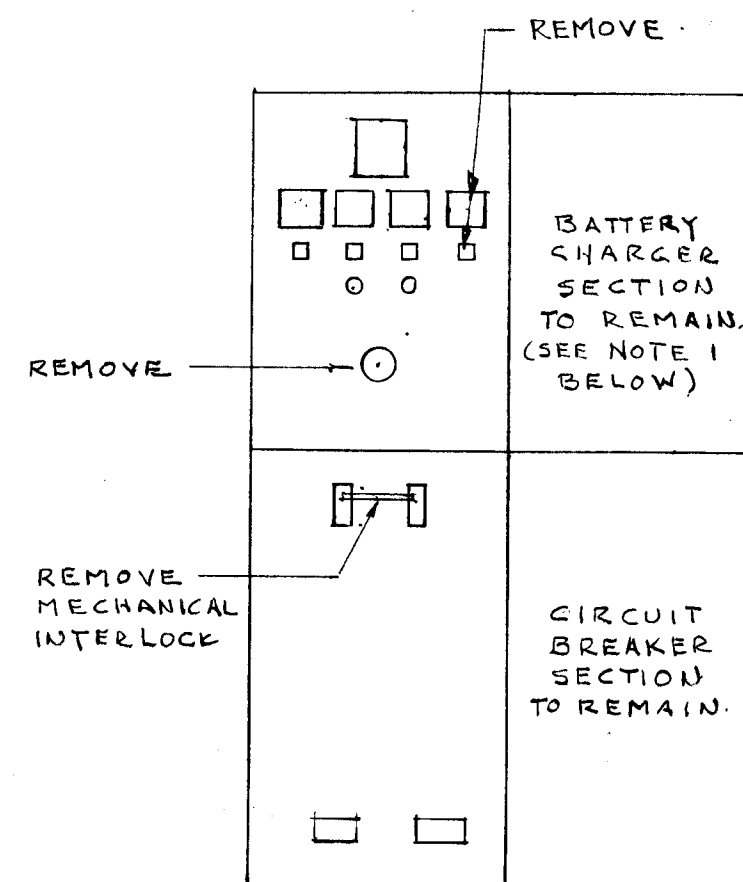

- NOTE 1. REMOVE EXIST WIRING BETWEEN CHARGERS & BATTERIES FOR UNITS #1, 2, 3 & GEN. WIRING TO UNIT #4 TO REMAIN.
2. PROVIDE COVERS FOR HOLES AFTER REMOVING METER ETC.

SWBD - FRONT VIEW

NO SCALE

CITY OF HARTFORD, CONNECTICUT
DEPARTMENT OF PUBLIC WORKS
BUREAU OF PUBLIC BUILDINGS

ENGINE REPLACEMENT
KENEY LANE PUMP STATION
KENEY LANE
HARTFORD CONN.

E
2

VERIFY EXISTING
CONDITIONS AND
DIMENSIONS AT
BUILDING

SUBMITTED <i>R. G. B.</i>	RECOMMENDED <i>Walter H. Deal</i>	APPROVED <i>George E. Hopper</i>
DRAWN <i>R. G. B.</i>	SCALE	DAYBOOK NO. 010430-E
CHECKED		DATE APRIL 15, 1974