


13'11" / 511

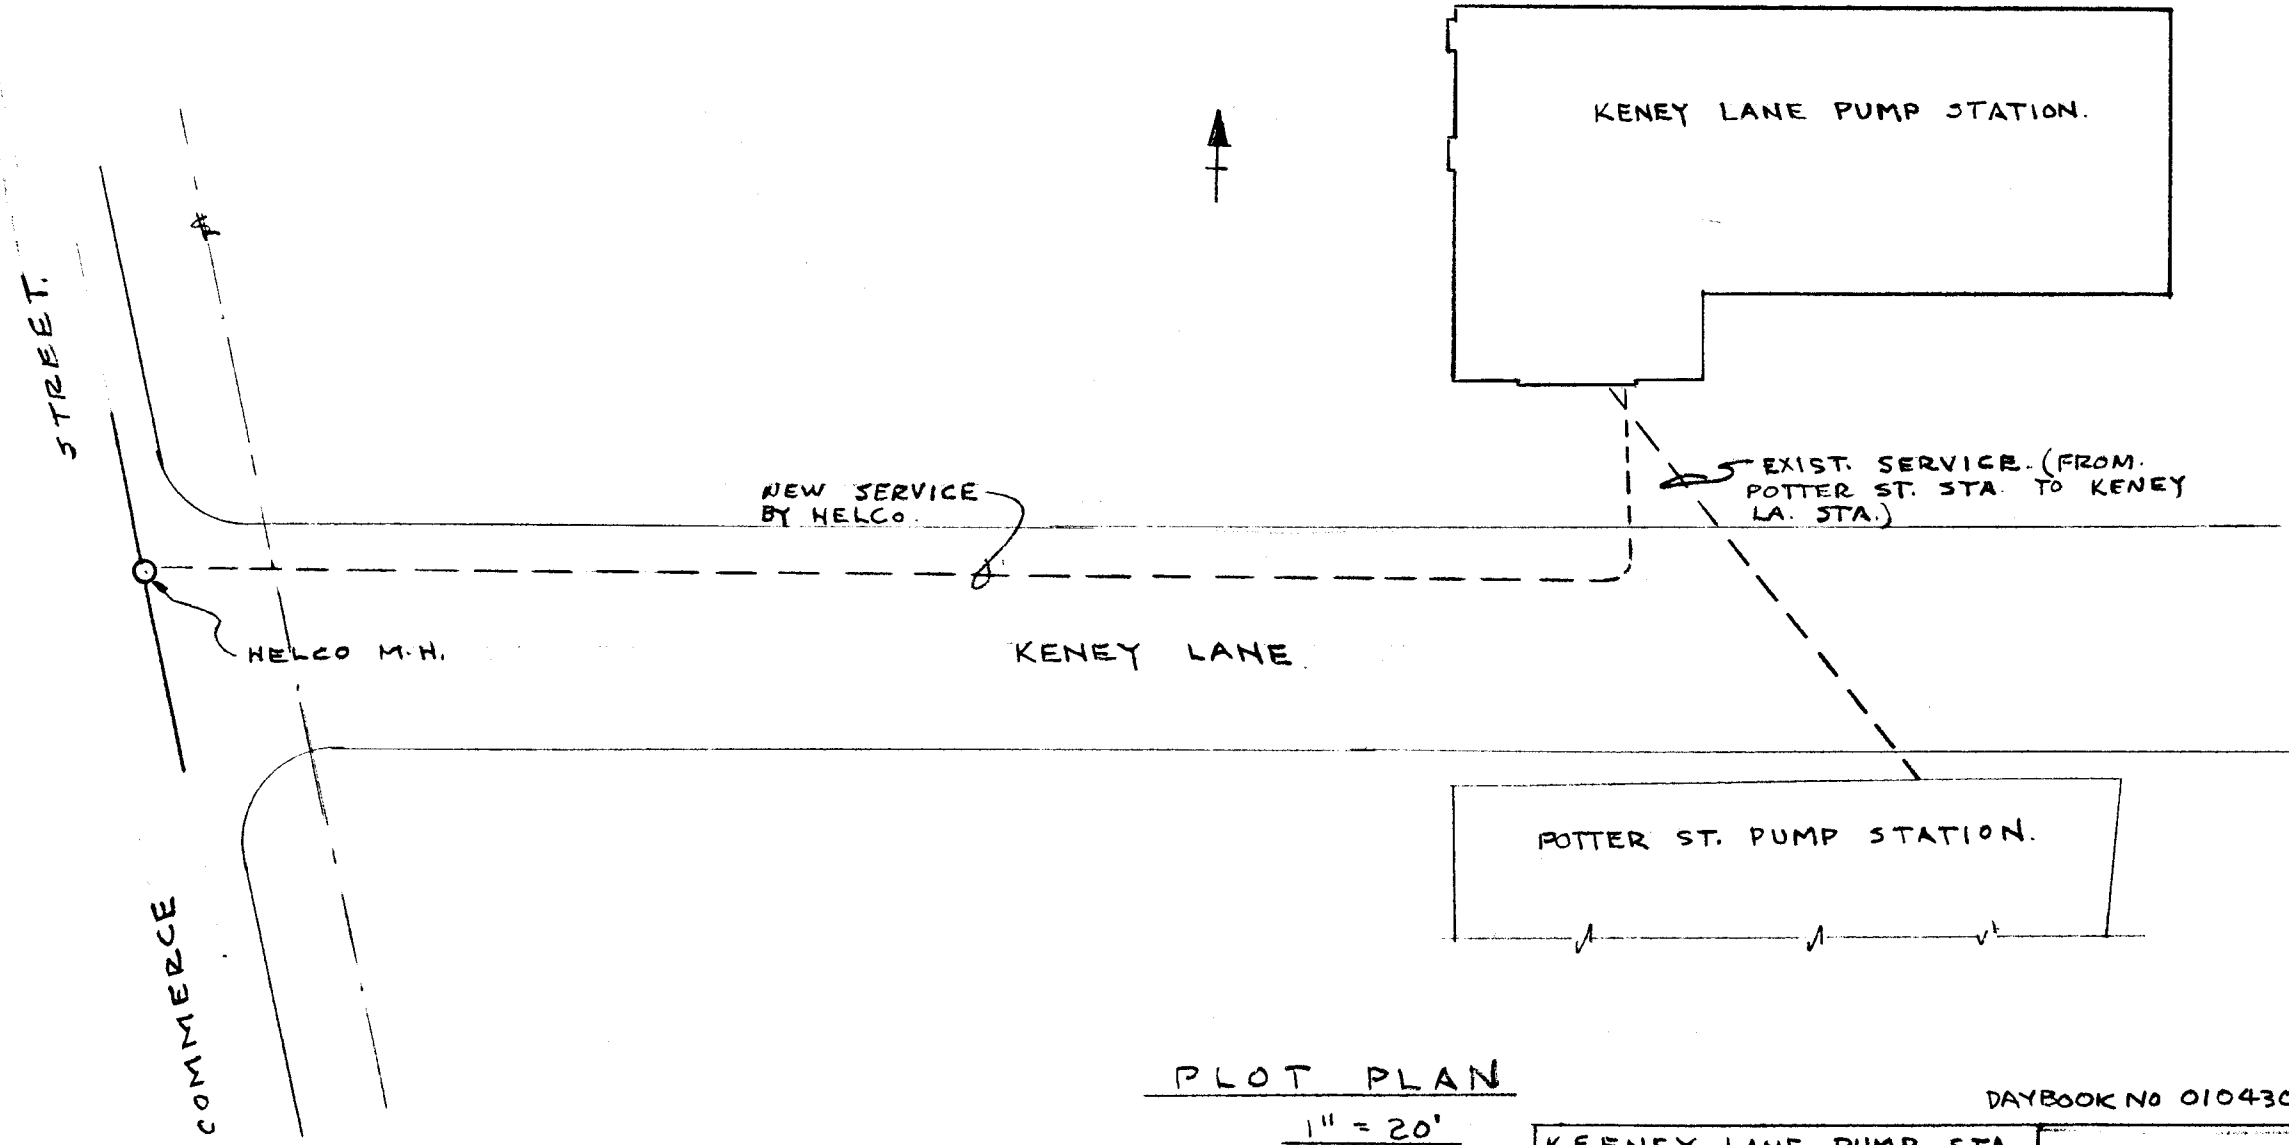

13'11" / 511

PLOT PLAN

1" = 20'

DAYBOOK NO 010430-H

SK-3

KENEY LANE PUMP STA.
CONTRACT E74-II
RGB

10-24-74.

CITY OF PORTFORD, CONN.
DEPARTMENT OF PUBLIC WORKS
BUREAU OF PUBLIC BUILDINGS