
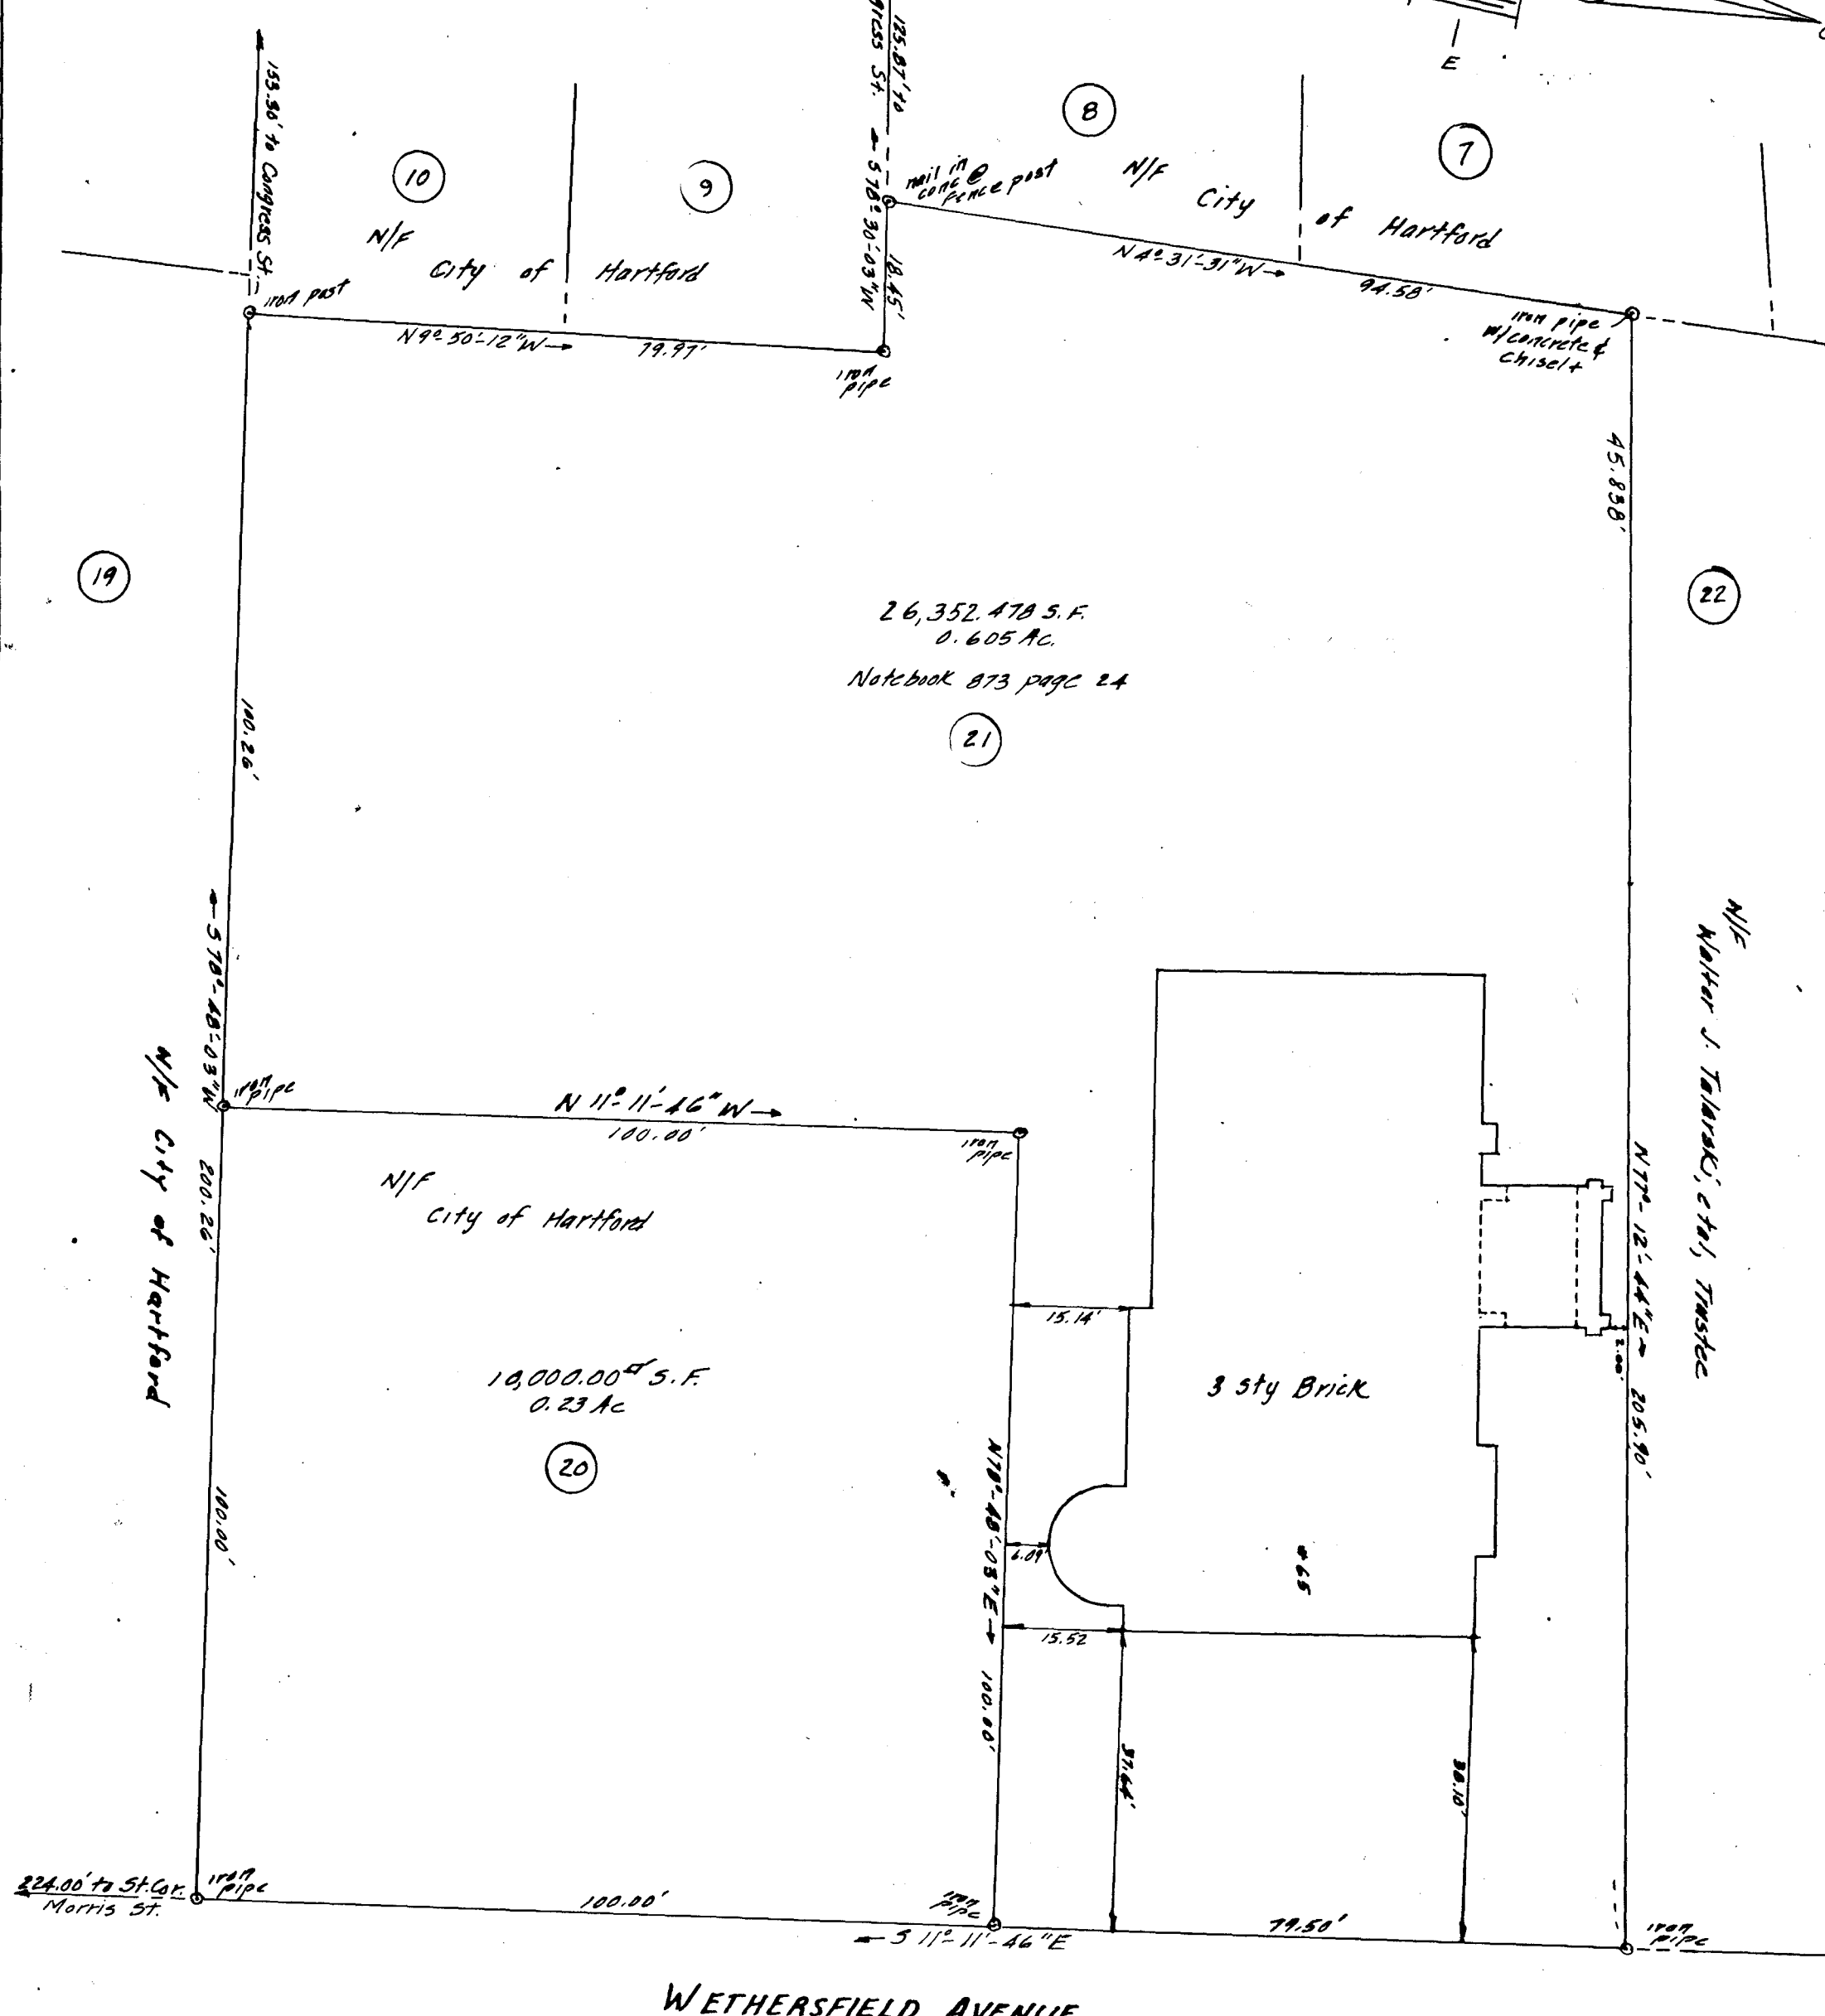


18
SS

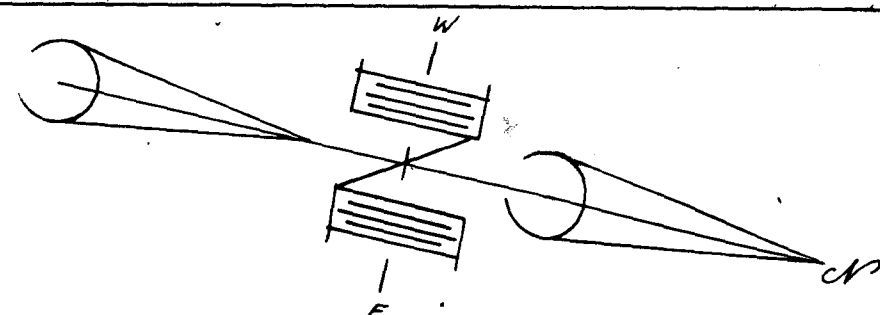

WETHERSFIELD AVENUE

CITY OF HARTFORD, CONNECTICUT		
DEPARTMENT OF PUBLIC WORKS		
BUREAU OF ENGINEERING SERVICES		
BLOCK 13 - ACQUISITION PARCEL 21		
#65 - #75 WETHERSFIELD AV.		
CHARTER OAK - SOUTH GREEN - SECTION 1		
Hartford, Connecticut		
SUBMITTED	RECOMMENDED	APPROVED
DIVISION ENGINEER	CHIEF OF ENG. SERV.	ASST DIR. & CITY ENG.
DRAWN <u>FTD</u>	SCALE <u>1"=80'</u>	DAYBOOK NO. <u>010603</u>
CHECKED <u>S.B.</u>		DATE <u>APRIL, 1977</u>

Notes: Information taken from field notebooks
873 page 24 and 864 pages 120-131, 144
Bearings based on MDC coordinate system
using MDC control stations 32031, 32030 and
Travellers Tower as reference points

SS
81