




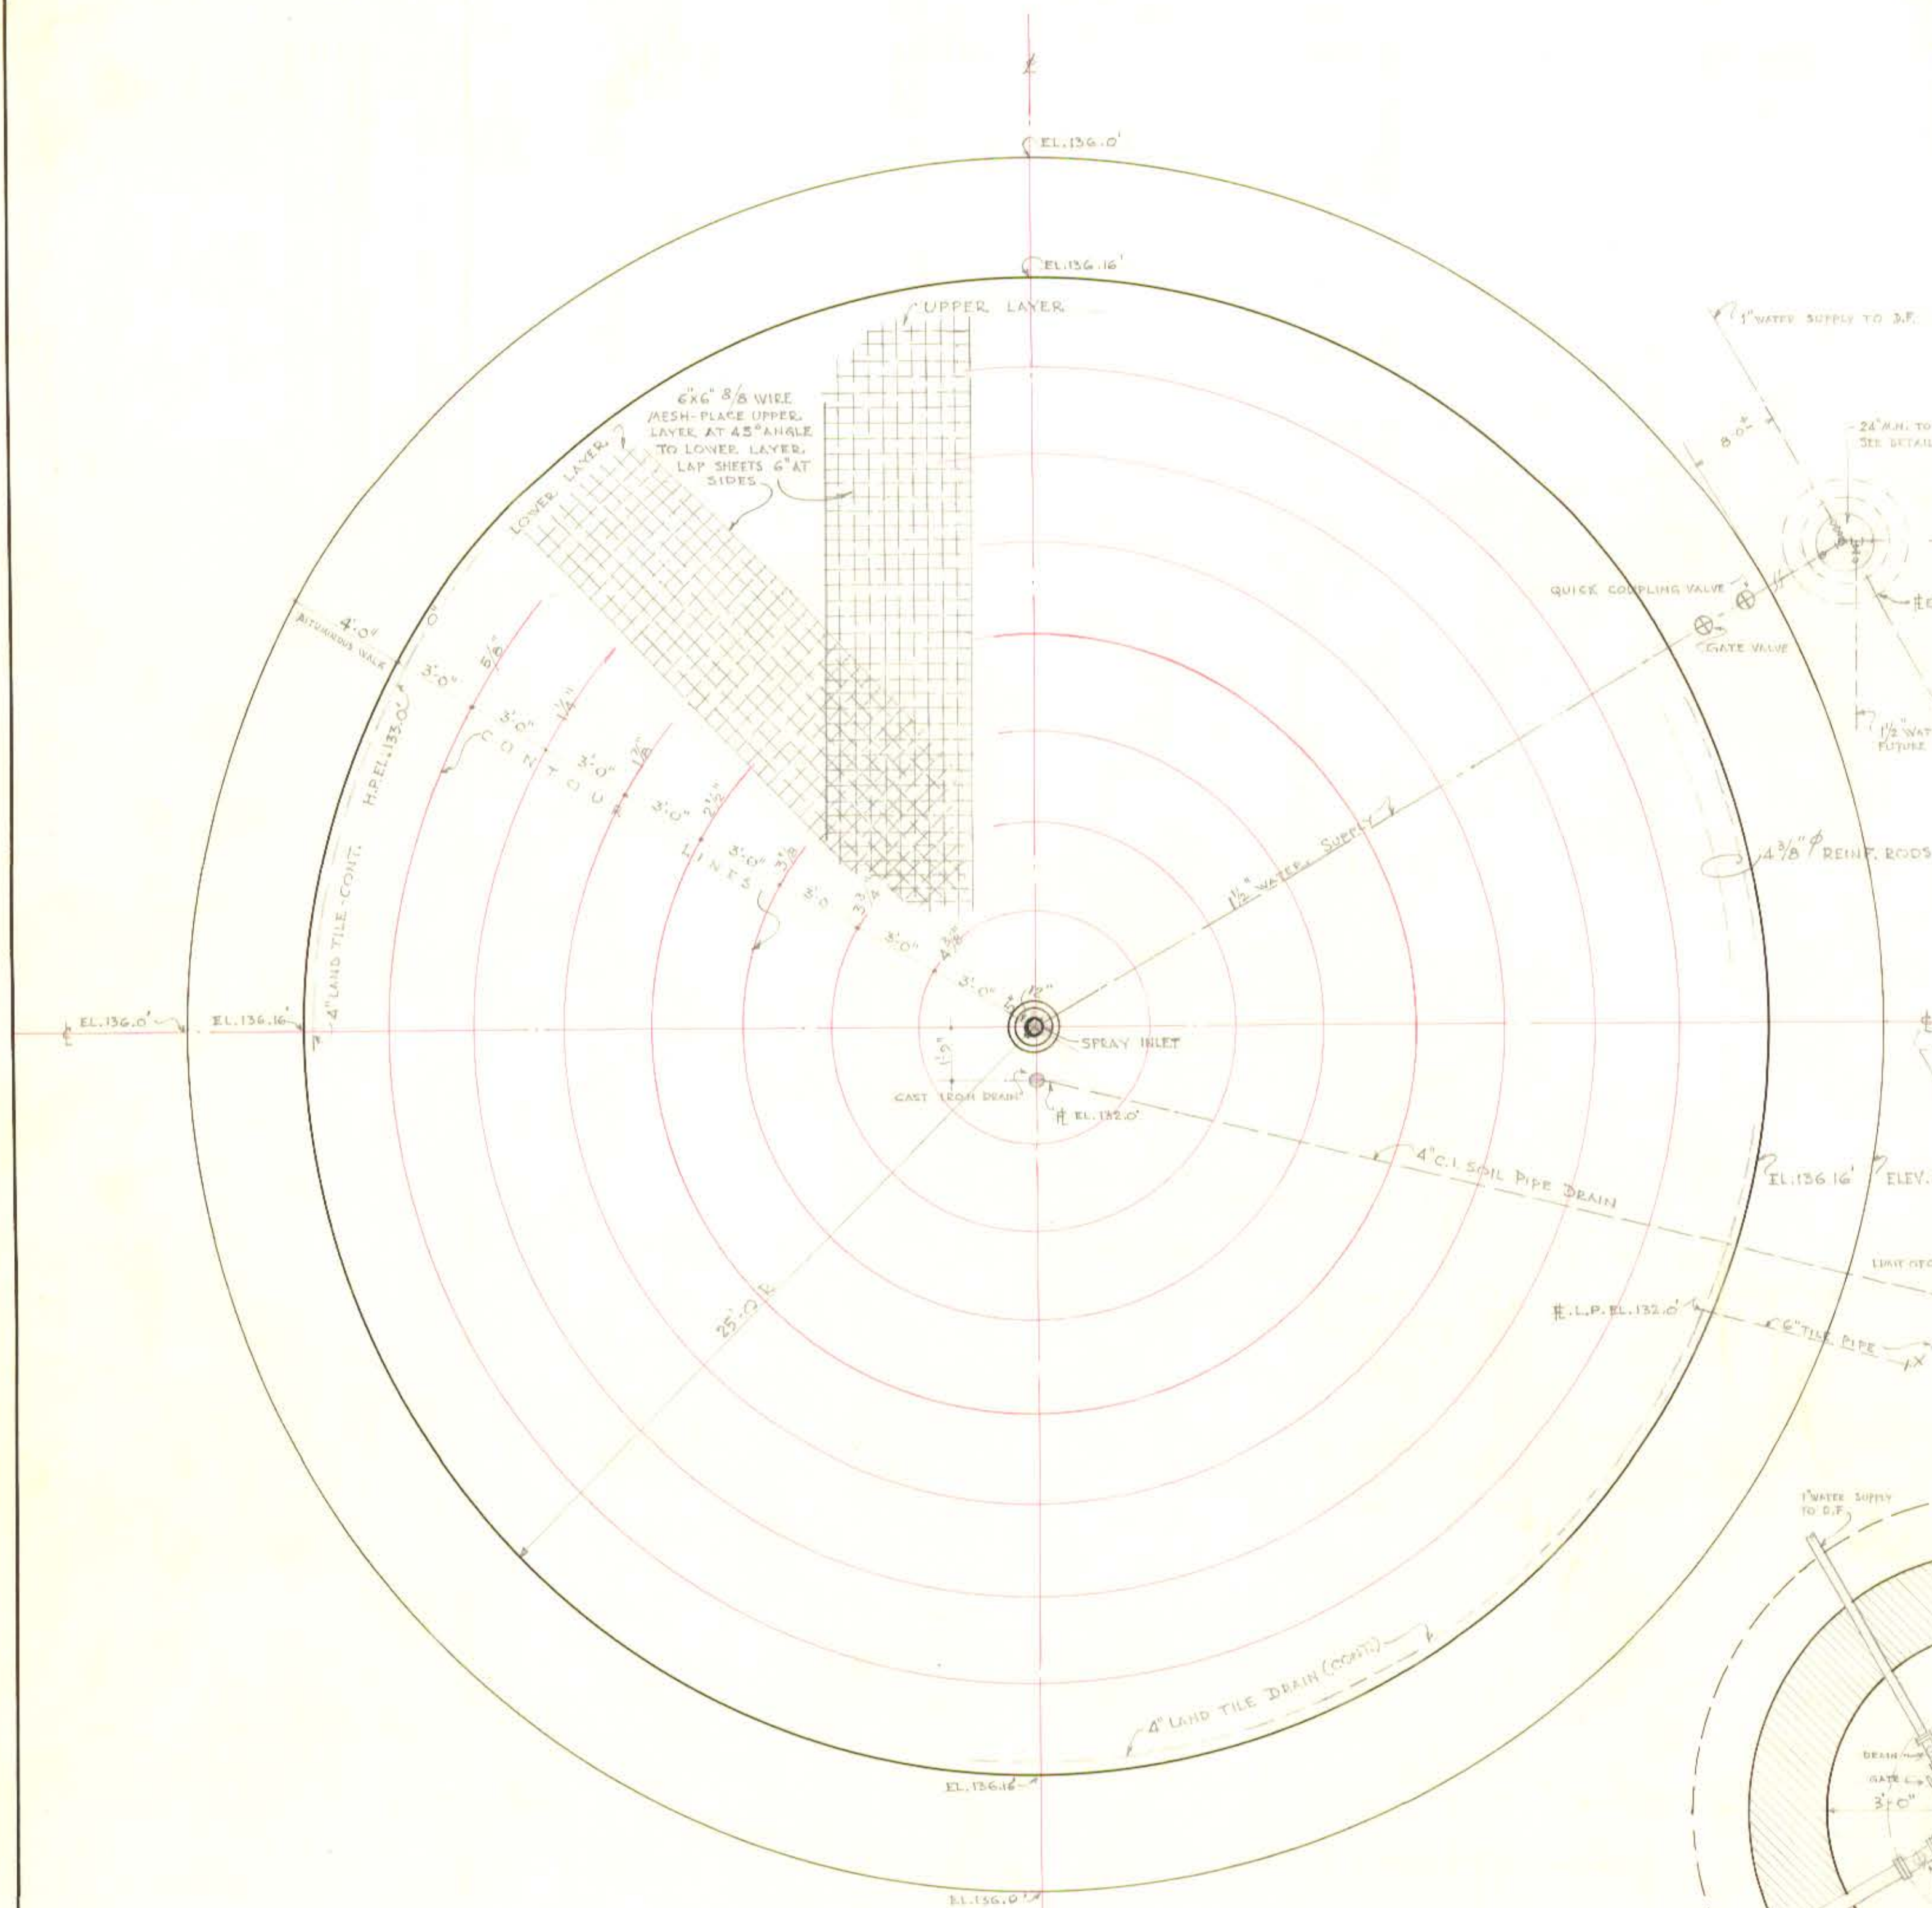


PLAN OF WADING POOL
SCALE 1/4" = 1'-0"

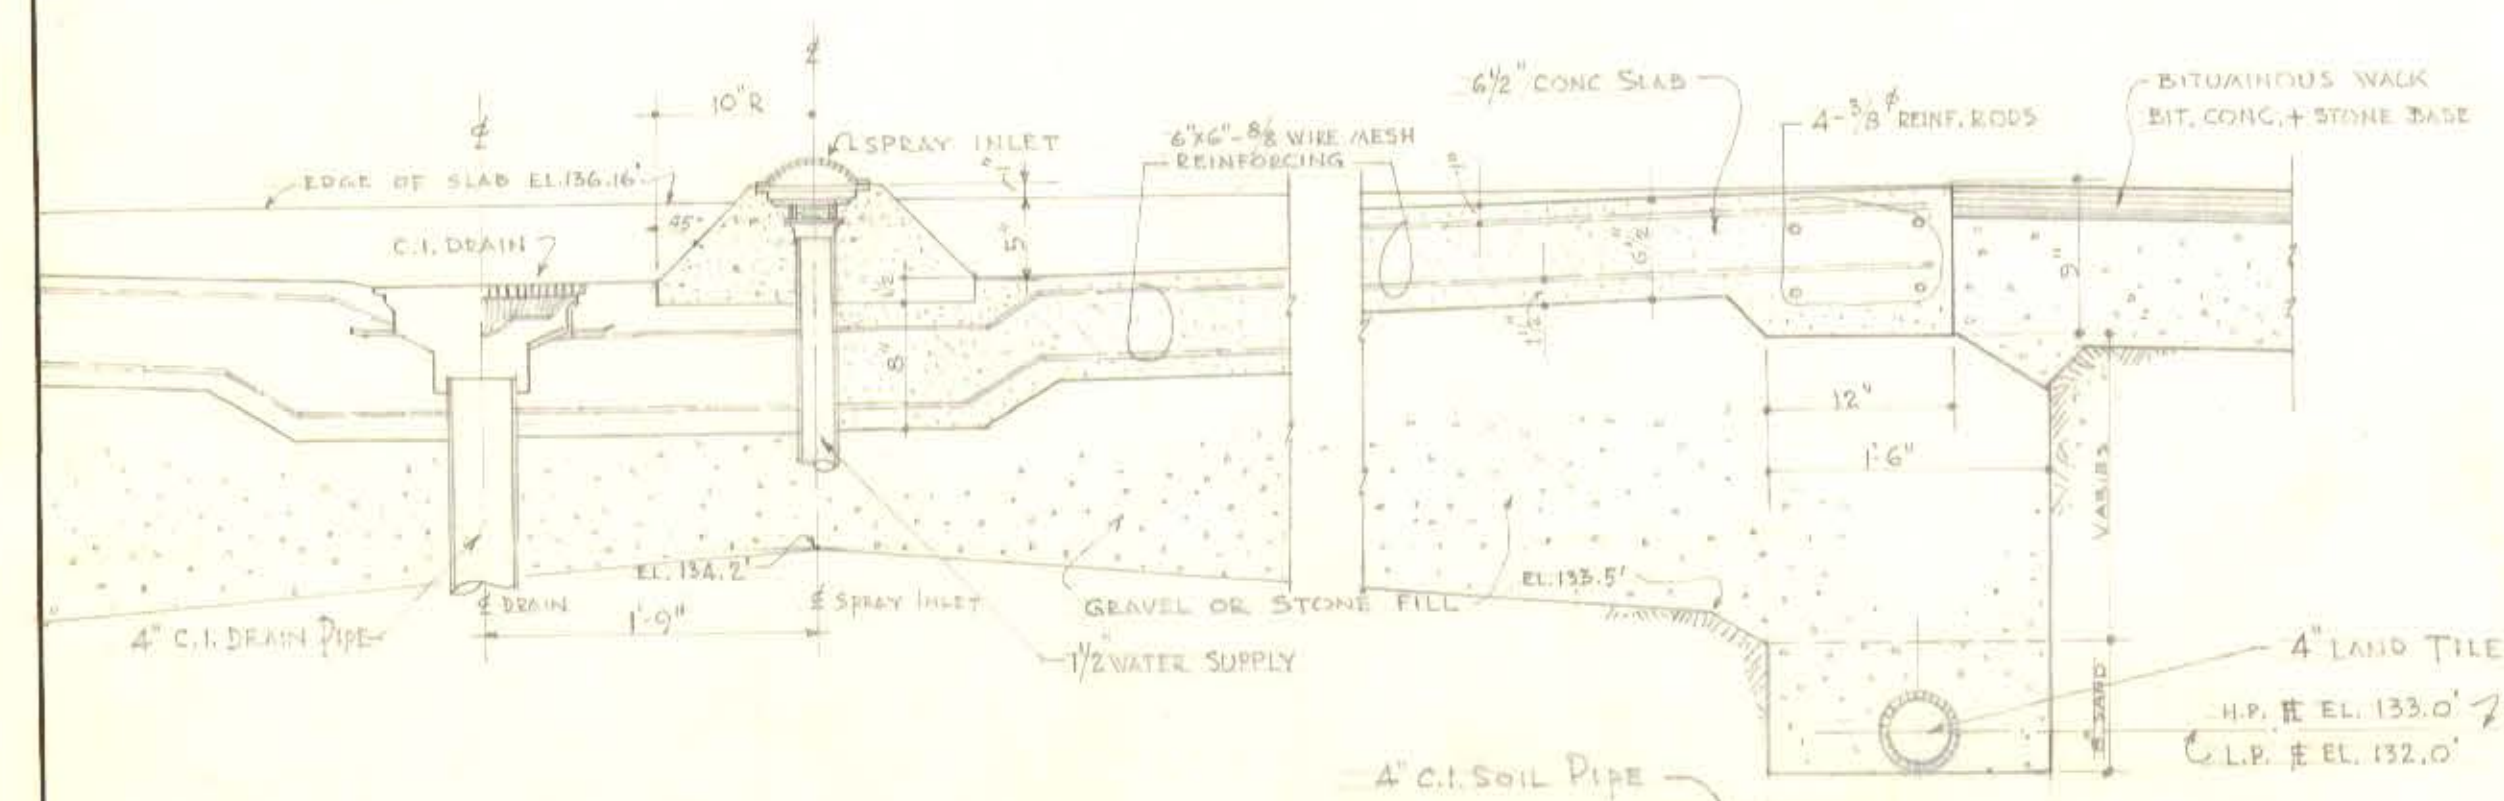


TYPICAL DETAILS ON CENTER LINE
SCALE 1" = 1'-0"

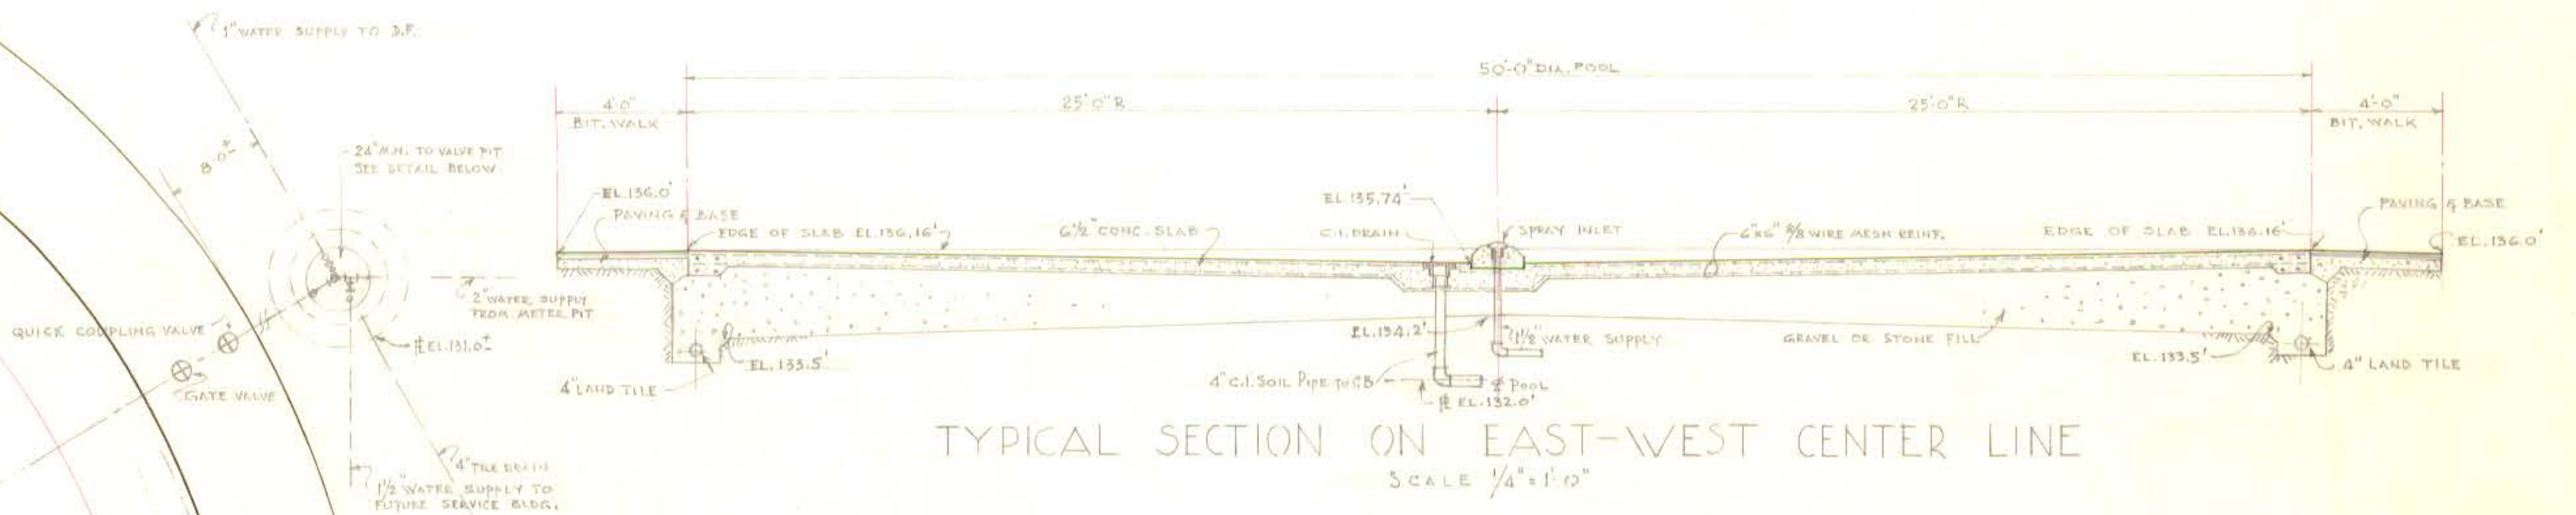


TYPICAL SECTION ON EAST-WEST CENTER LINE
SCALE 1/4" = 1'-0"

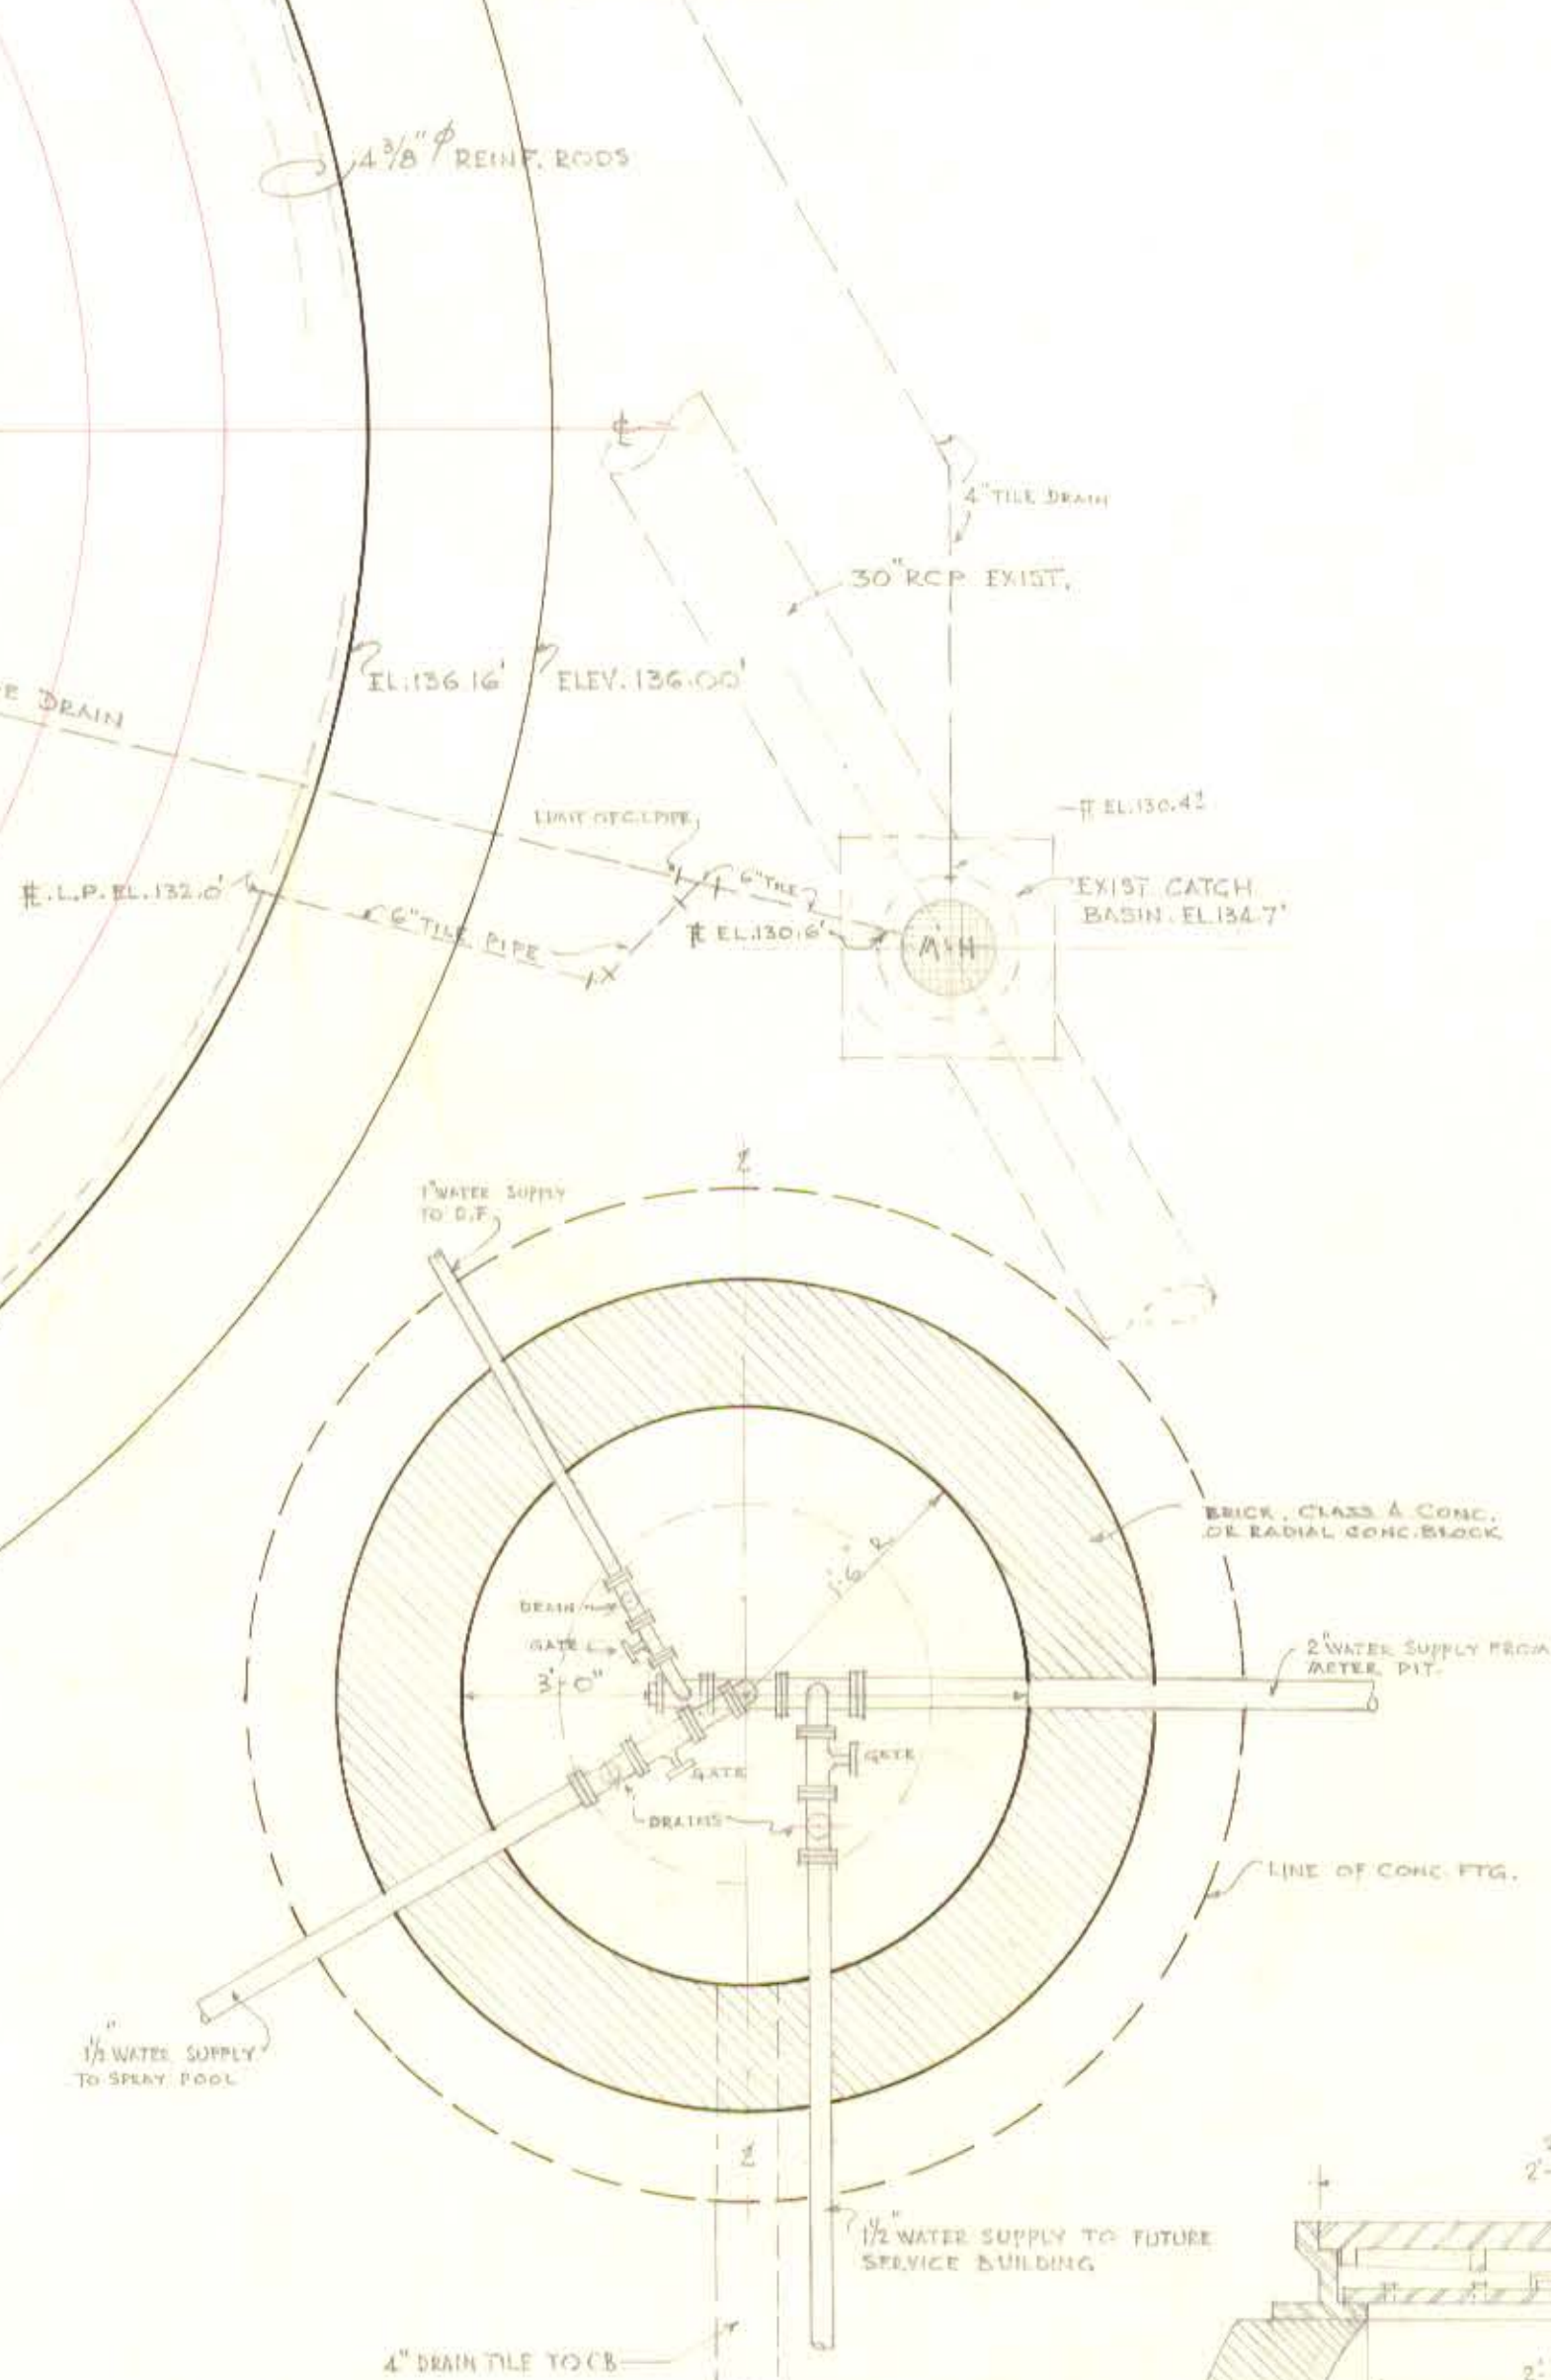

PLAN OF VALVE PIT
SCALE 1" = 1'-0"

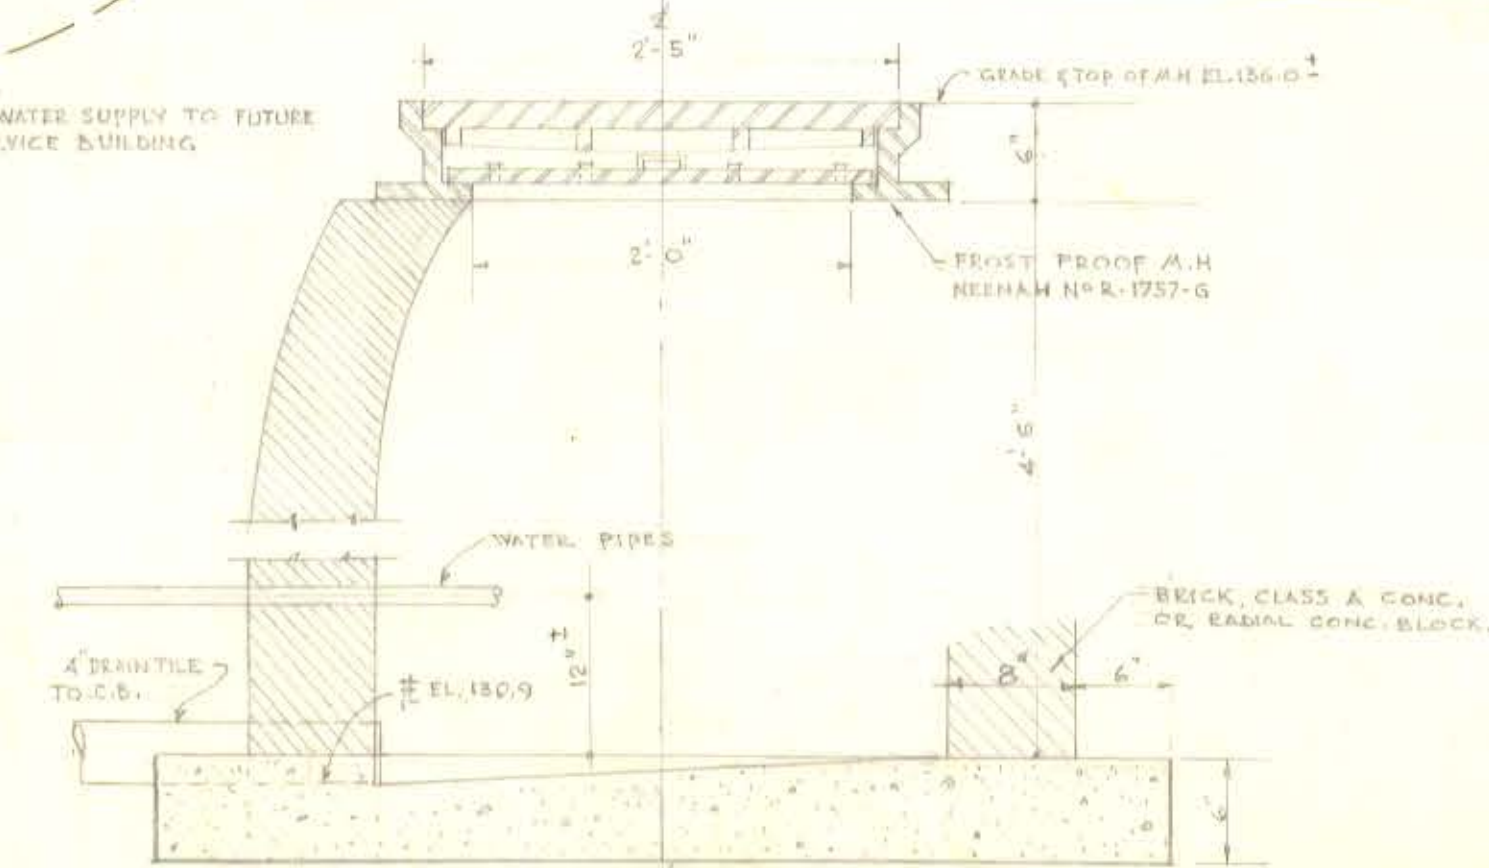

TYPICAL SECTION THRU VALVE PIT
SCALE 1" = 1'-0"

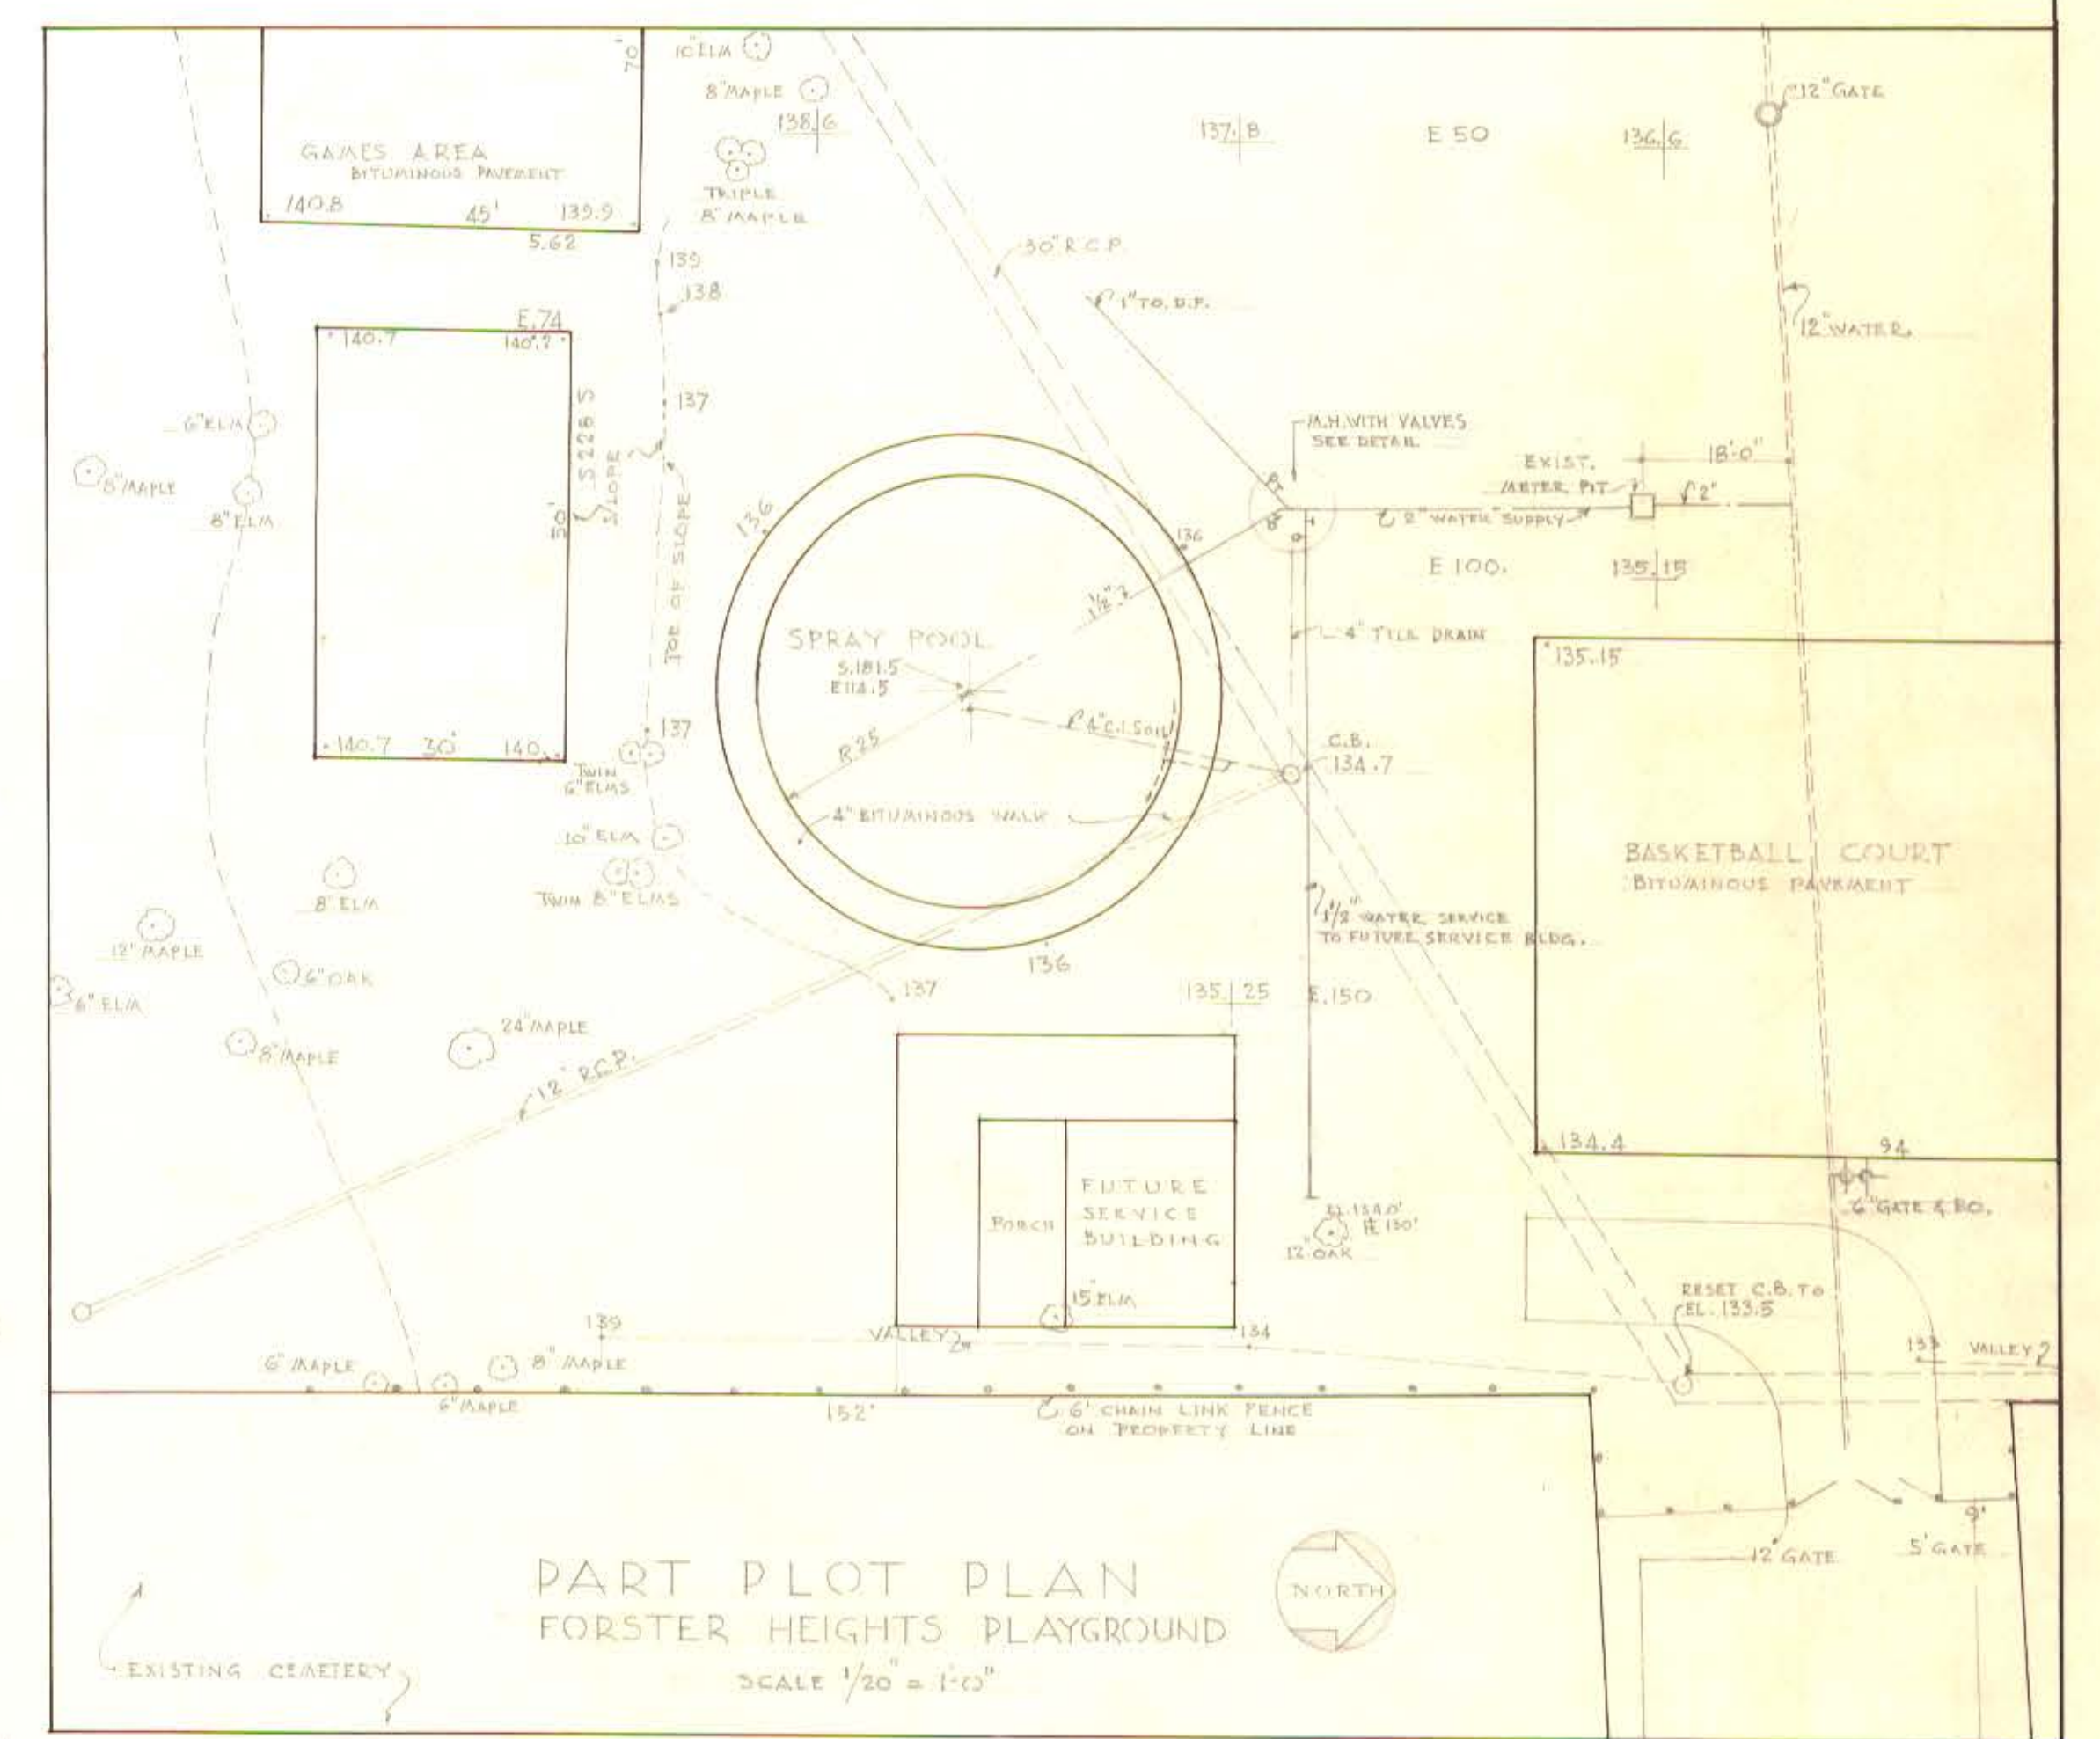

PART PLOT PLAN
FORSTER HEIGHTS PLAYGROUND
SCALE 1/20" = 1'-0"

CITY OF HARTFORD, CONNECTICUT DEPARTMENT OF ENGINEERING			
SPRAY POOL FORSTER HEIGHTS PLAYGROUND HARTFORD - CONN.			
SUBMITTED	RECOMMENDED	APPROVED	
DIVISION ARCHITECT	CITY ARCHITECT	CITY ENGINEER	
DESIGN	D.J.T.	DRAWN	C.B.
TRACED	CHECK	DATE	OCTOBER 1961