



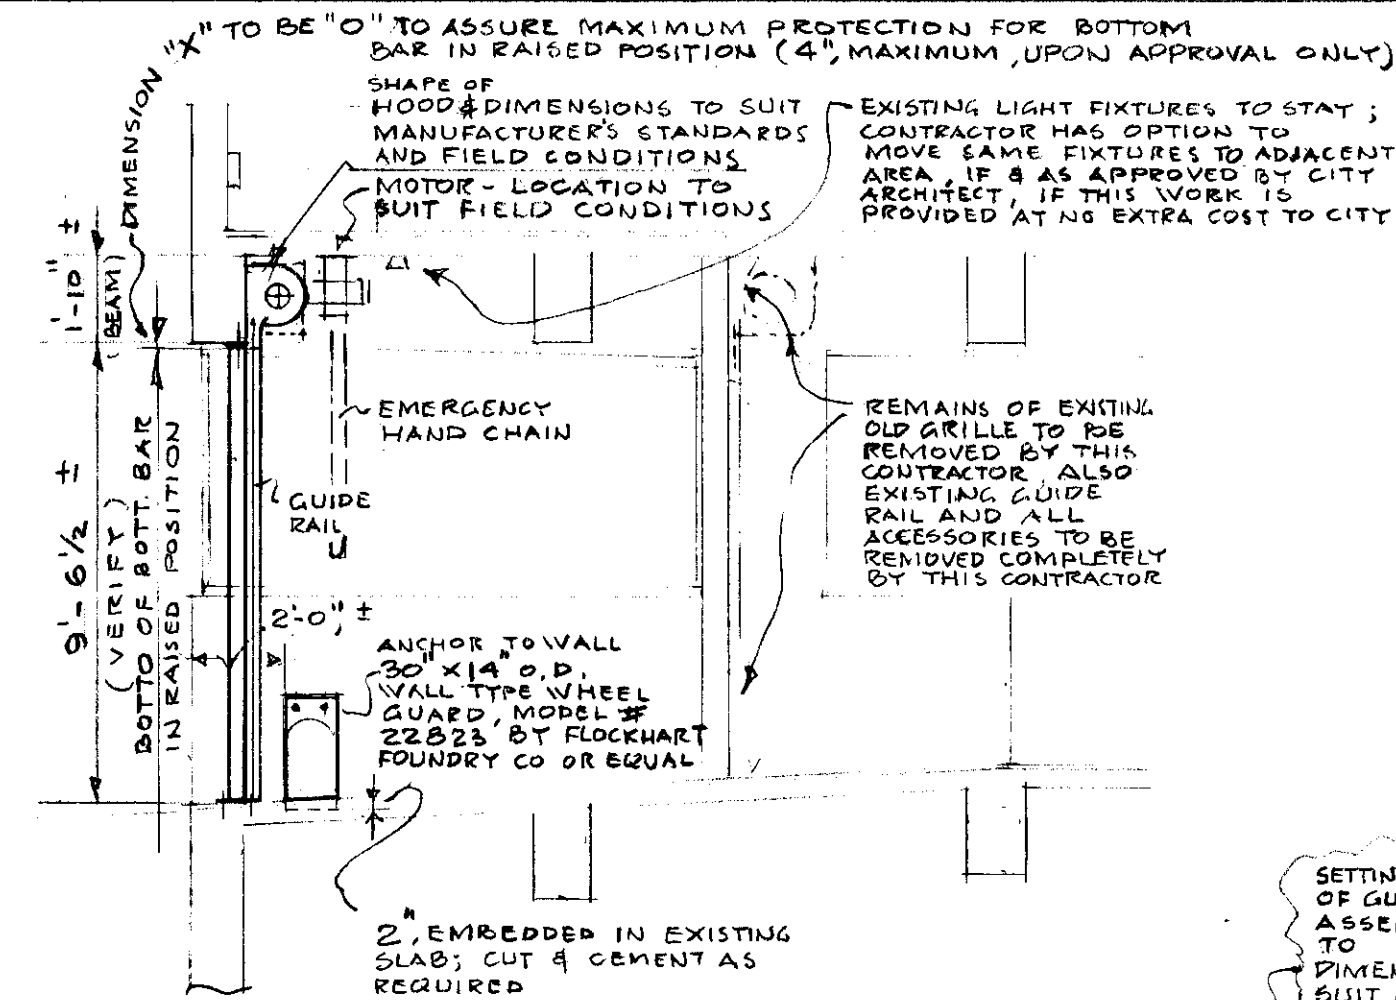


SECTION A-A
SCALE: 1/4" = 1'-0"

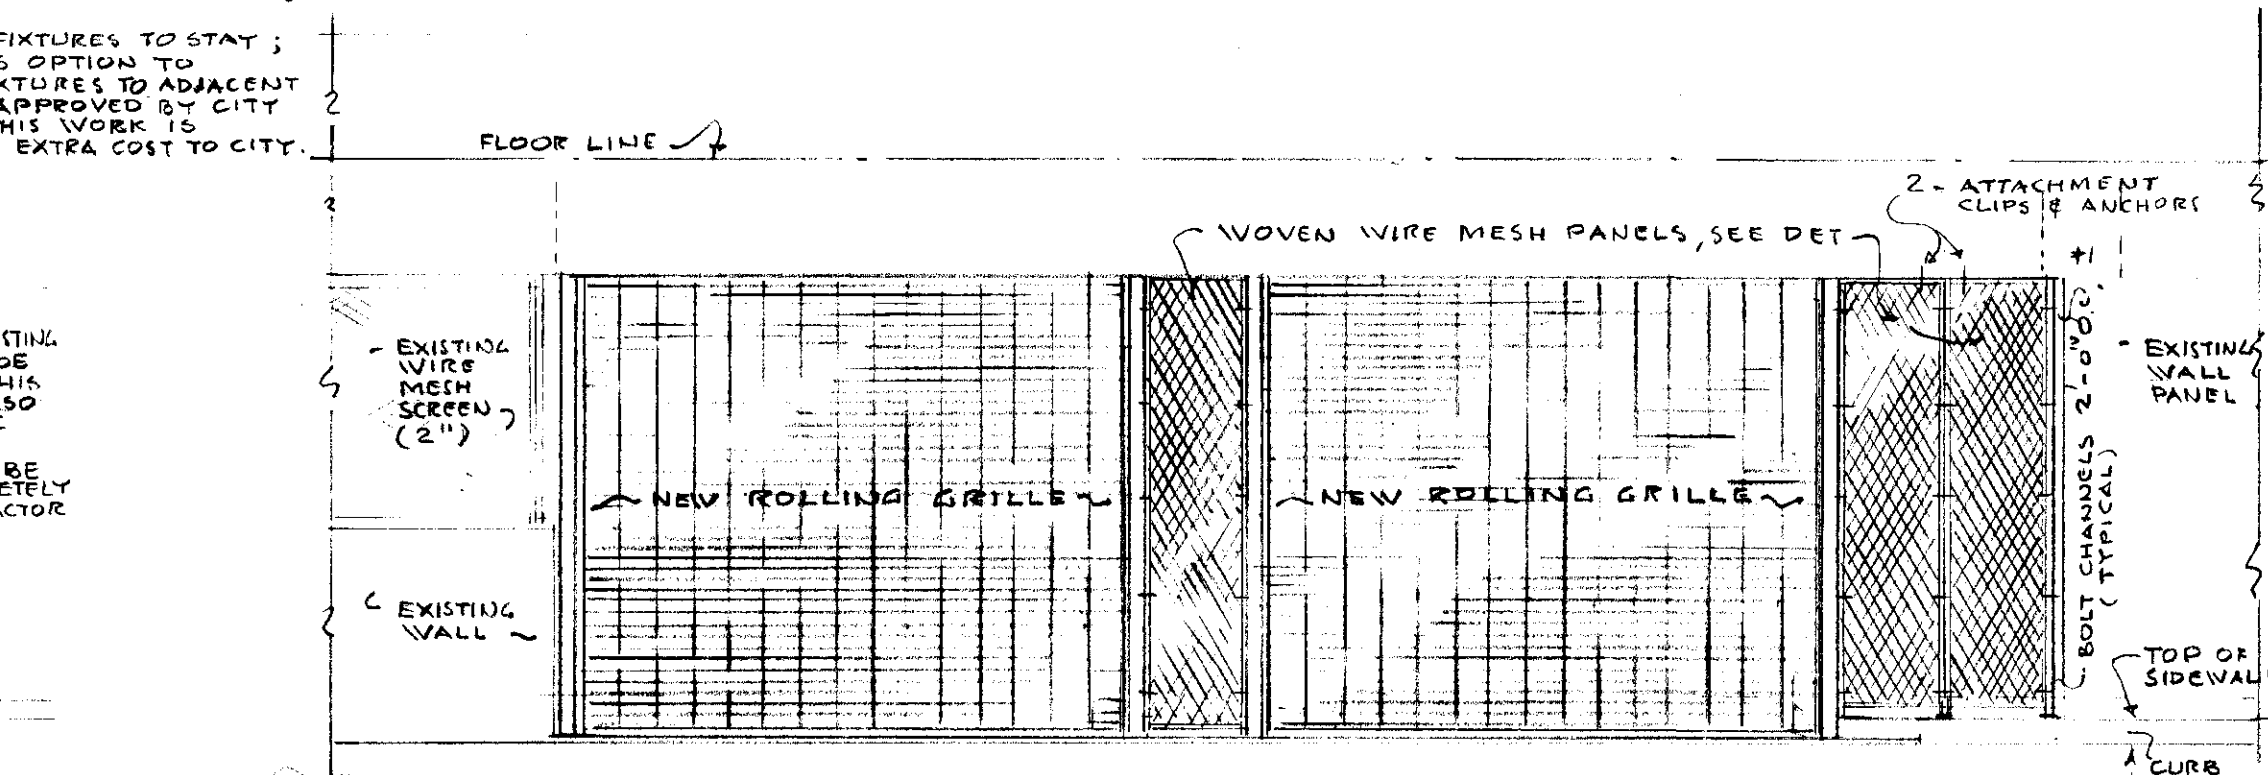

ELEVATION, LOOKING FROM STREET
SCALE: 1/4" = 1'-0"

PLAN - DETAIL 1
SCALE: 1/2" = 1'-0"


PLAN - DETAIL 2
SCALE: 1 1/2" = 1'-0"

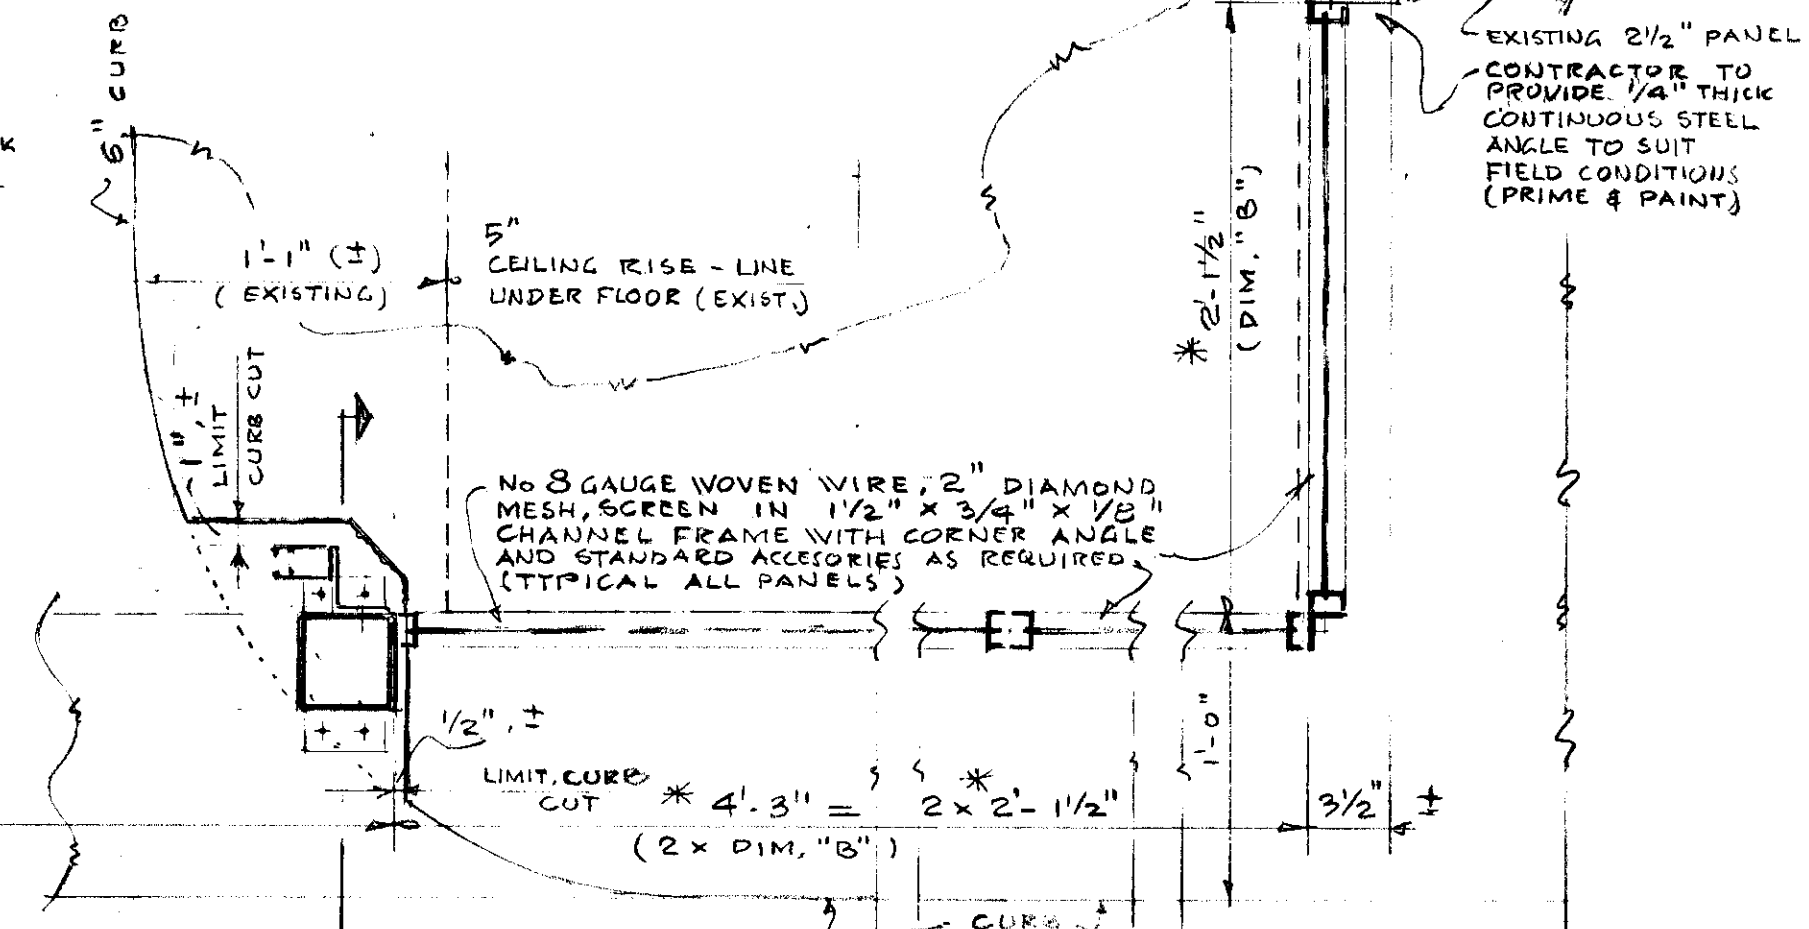

PLAN - DETAIL 3
SCALE: 1 1/2" = 1'-0"

GENERAL NOTES:


1. BELOW LISTED AND ALL OTHER NOTES ON THIS OR ANY OTHER SHEET OF CONTRACT DRAWINGS APPLY AT TOTAL WORK OF THIS CONTRACT.
2. CONTOUR AND ALL DATA OF EXISTING STRUCTURE DERIVED FROM ORIGINAL PLANS OF MUNICIPAL PARKING GARAGE, DATED 3-2-54.
3. ALL DIMENSIONS AND FIELD CONDITIONS SHALL BE CHECKED BY CONTRACTOR AND ANY DISAGREEMENTS SHALL BE REPORTED TO CITY ARCHITECT.
4. ALL WORK SHALL BE PERFORMED ACCORDING TO CONTRACT DRAWINGS, NOTES AND SPECIFICATIONS; NO CHANGE SHALL BE MADE WITHOUT APPROVAL OF CITY ARCHITECT; ALL WORK IS TO CONFORM TO GOVERNING CODE REQUIREMENTS.
5. CONTRACTOR IS TO COORDINATE HIS WORK WITH THAT OF CITY OR OTHER CONTRACTORS WORKING ON PREMISES.
6. CONTRACT OPERATIONS SHALL NOT INTERFERE WITH THOSE OF GARAGE.
7. "±" IDENTIFIES DIMENSIONS, SUBJECT TO VERIFICATION, BY CONTRACTOR TO MEET FIELD CONDITIONS.

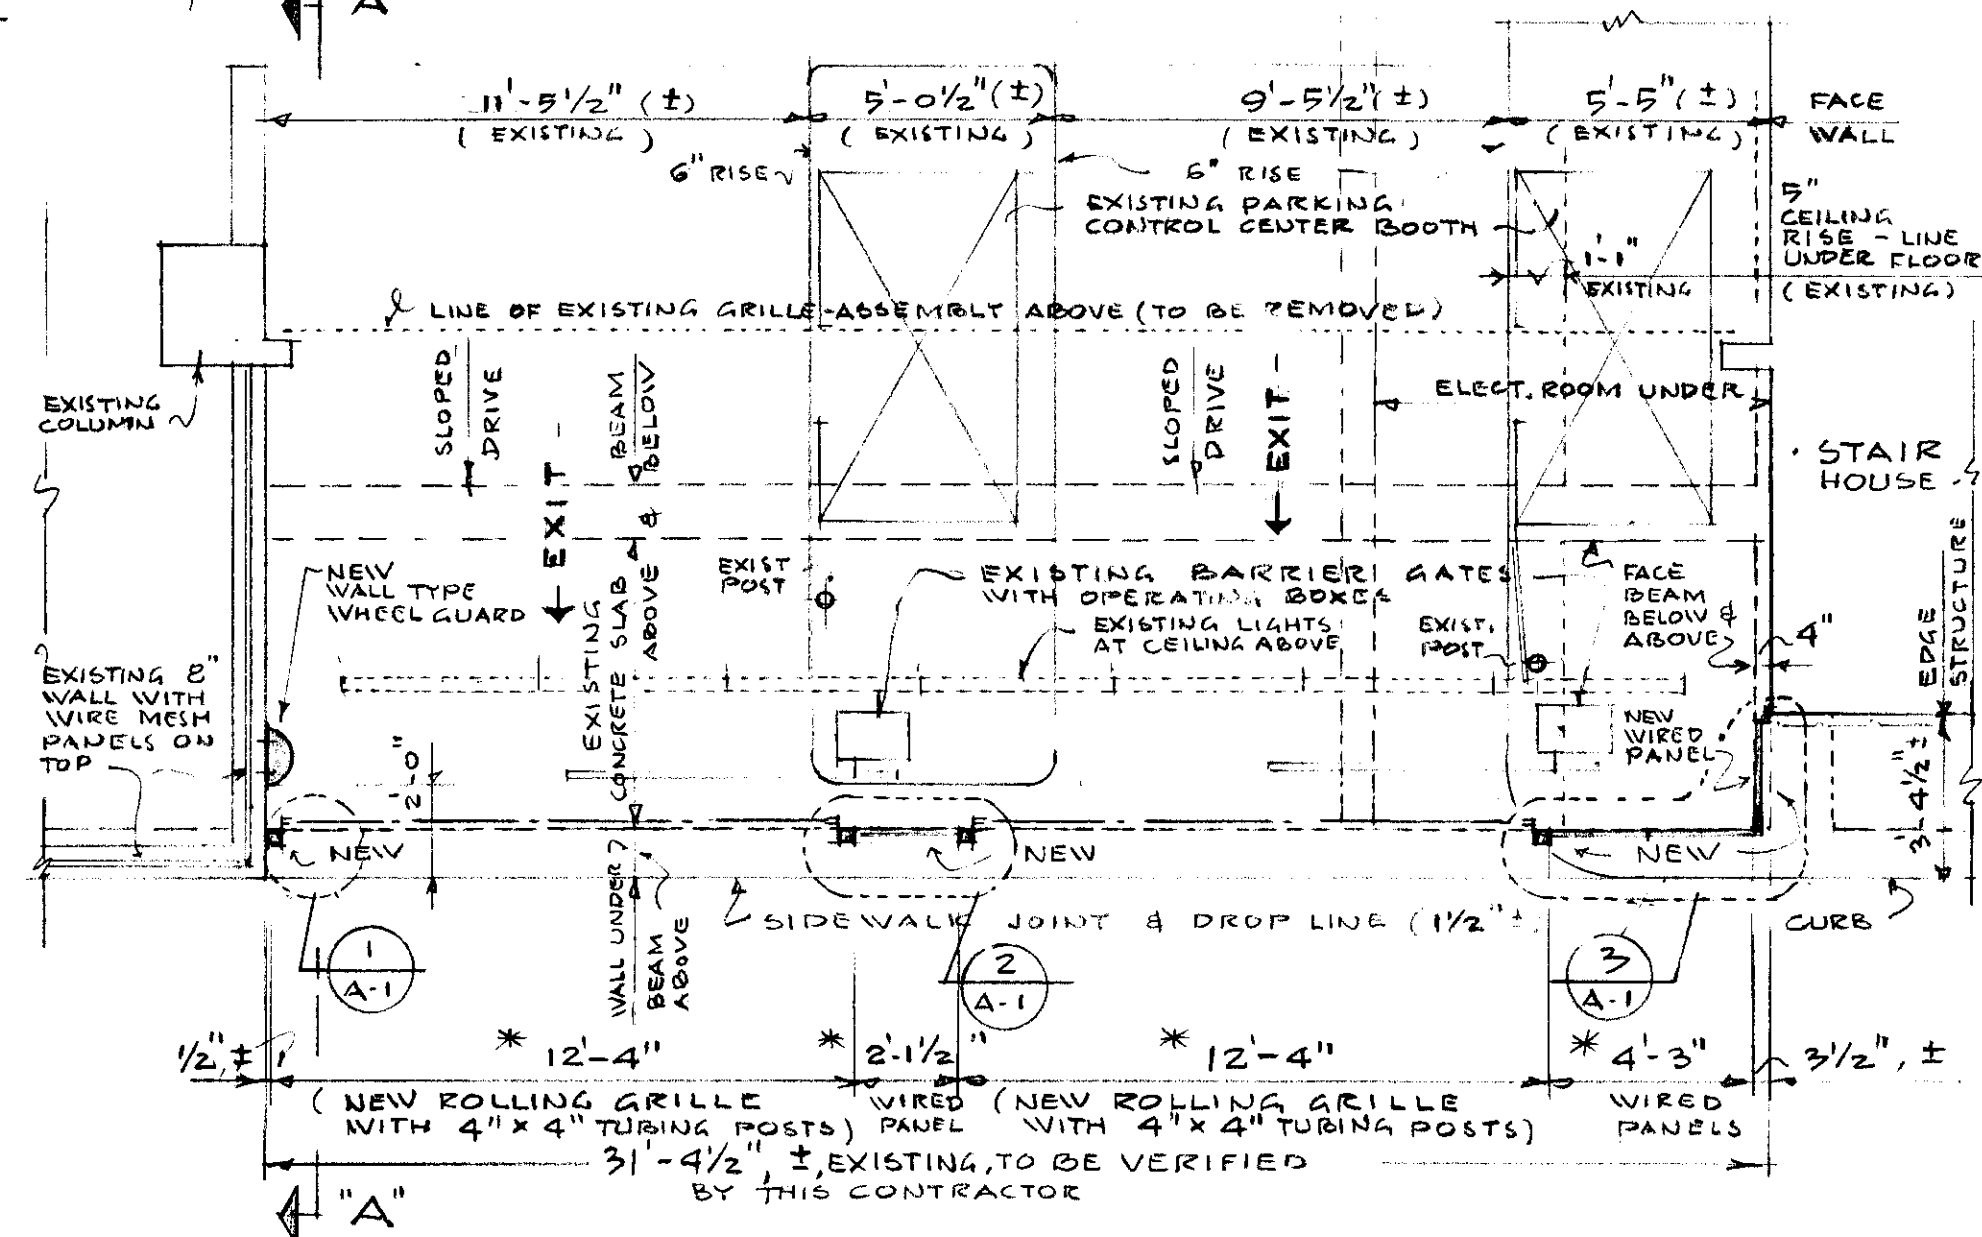

PLAN
SCALE: 1/4" = 1'-0"

* THESE DIMENSIONS (DIM. "A" & DIM. "B") TO BE POSITIVELY VERIFIED BY CONTRACTOR AS TO SUIT ALL JOB CONDITIONS; ALL ADJUSTMENTS ARE SUBJECT TO APPROVAL BY CITY ARCHITECT.

VERIFY EXISTING CONDITIONS AND DIMENSIONS

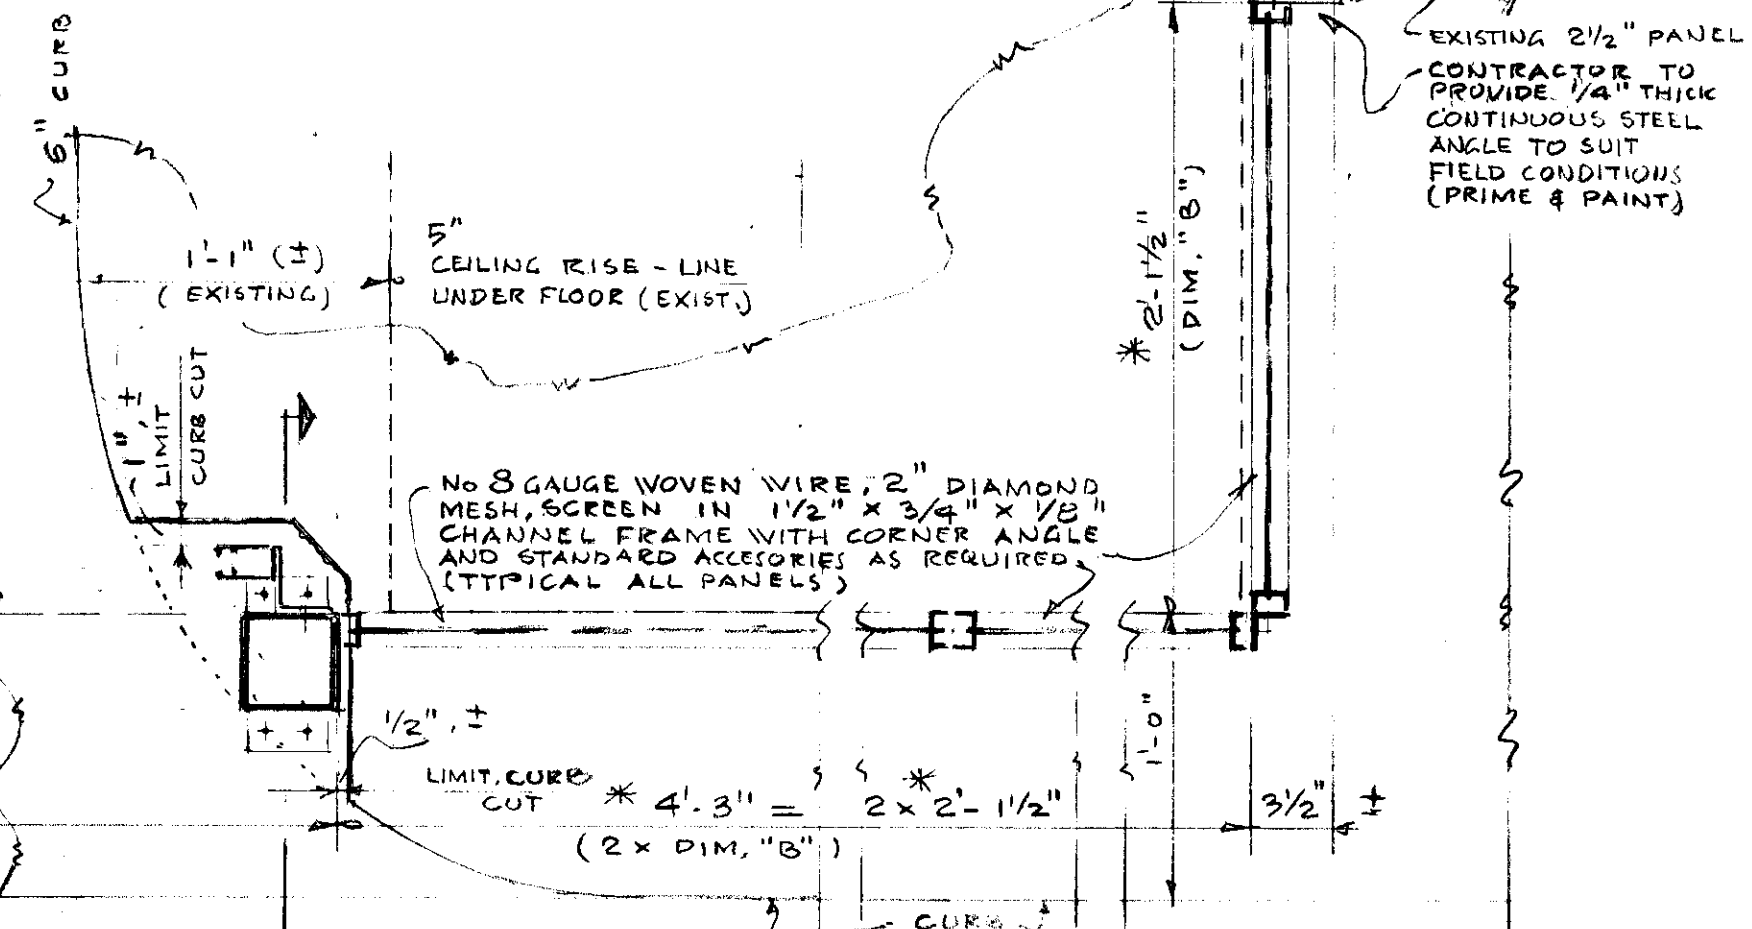

SECTION B-B
SCALE: 1 1/2" = 1'-0"

NEW ROLLING GRILLES
MUNICIPAL PARKING GARAGE
200 CHURCH ST., HARTFORD, CONNECTICUT

PLAN, ELEVATION, SECTION & DETAILS

SHEET NO. A-1

Bolleslav Bogdanovs Walter H. Reed George S. Hyman

B.B. 010617-A

AS SHOWN 24 AUG 1977