

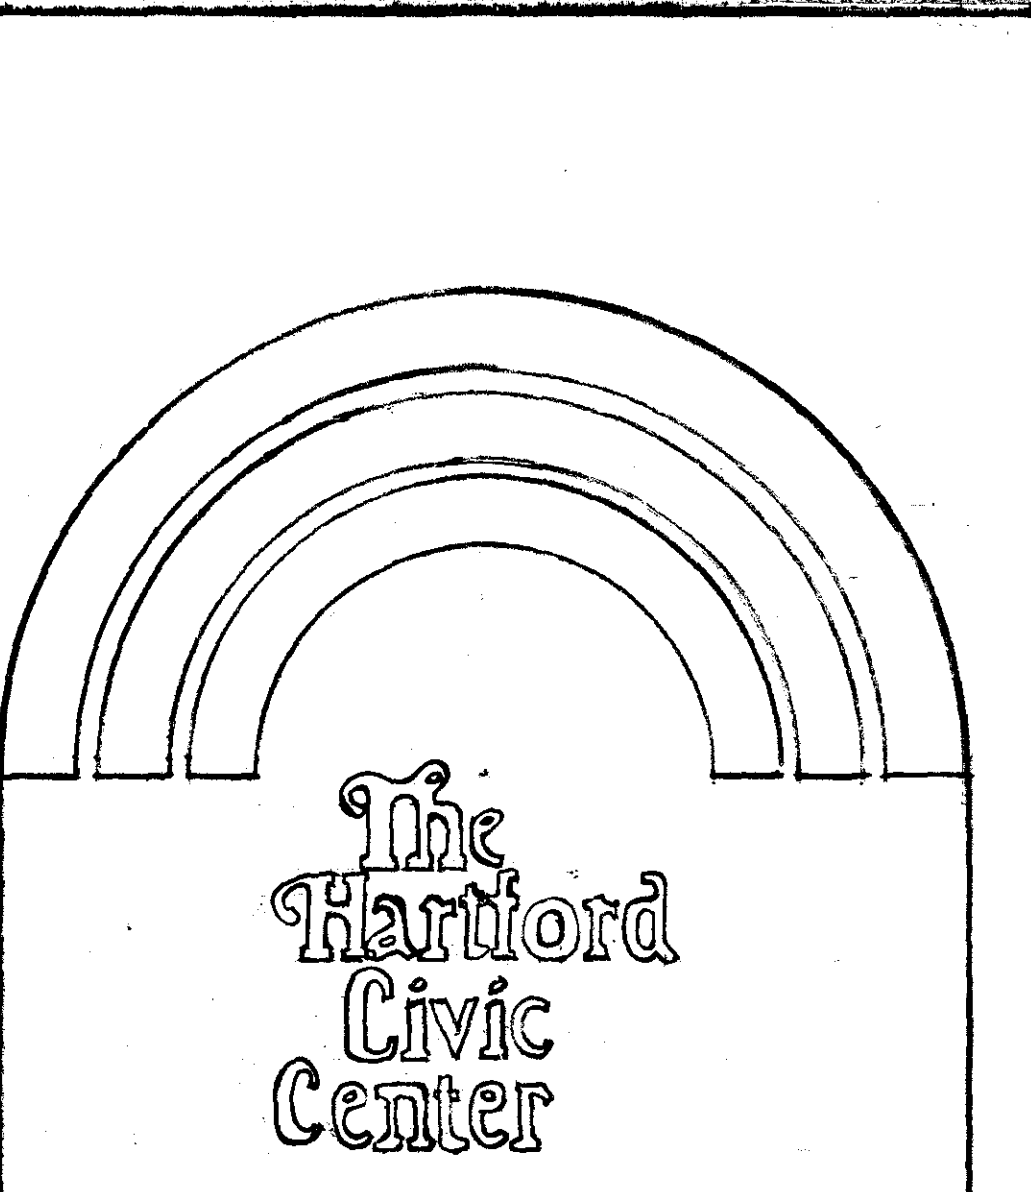
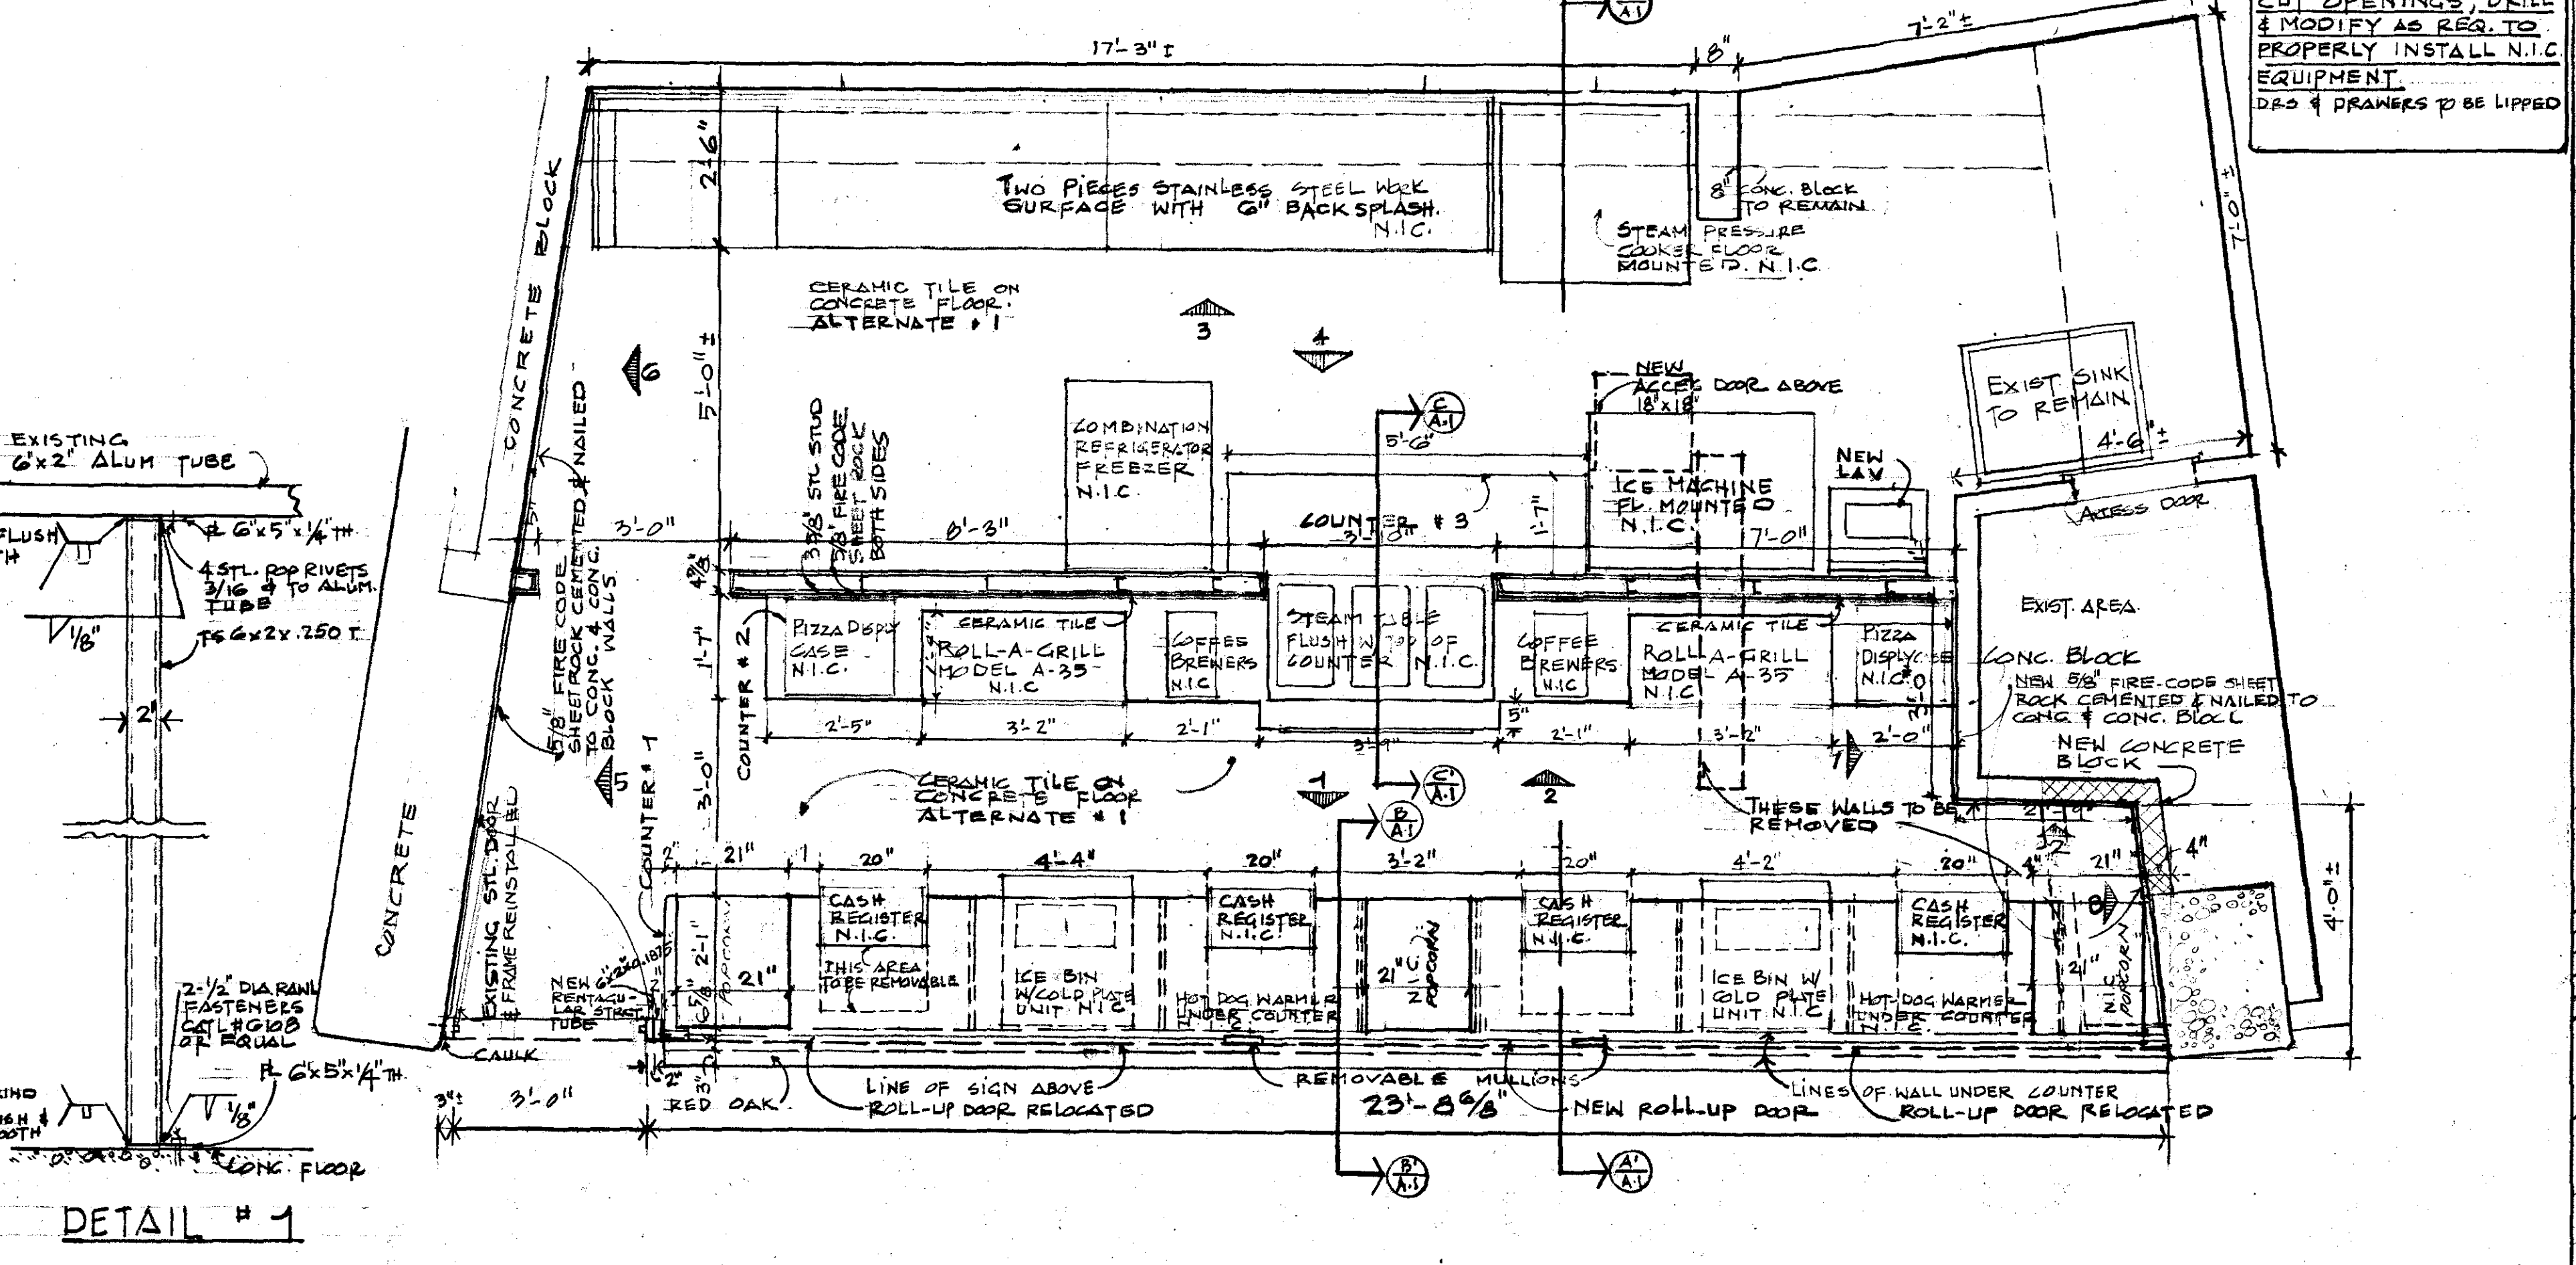
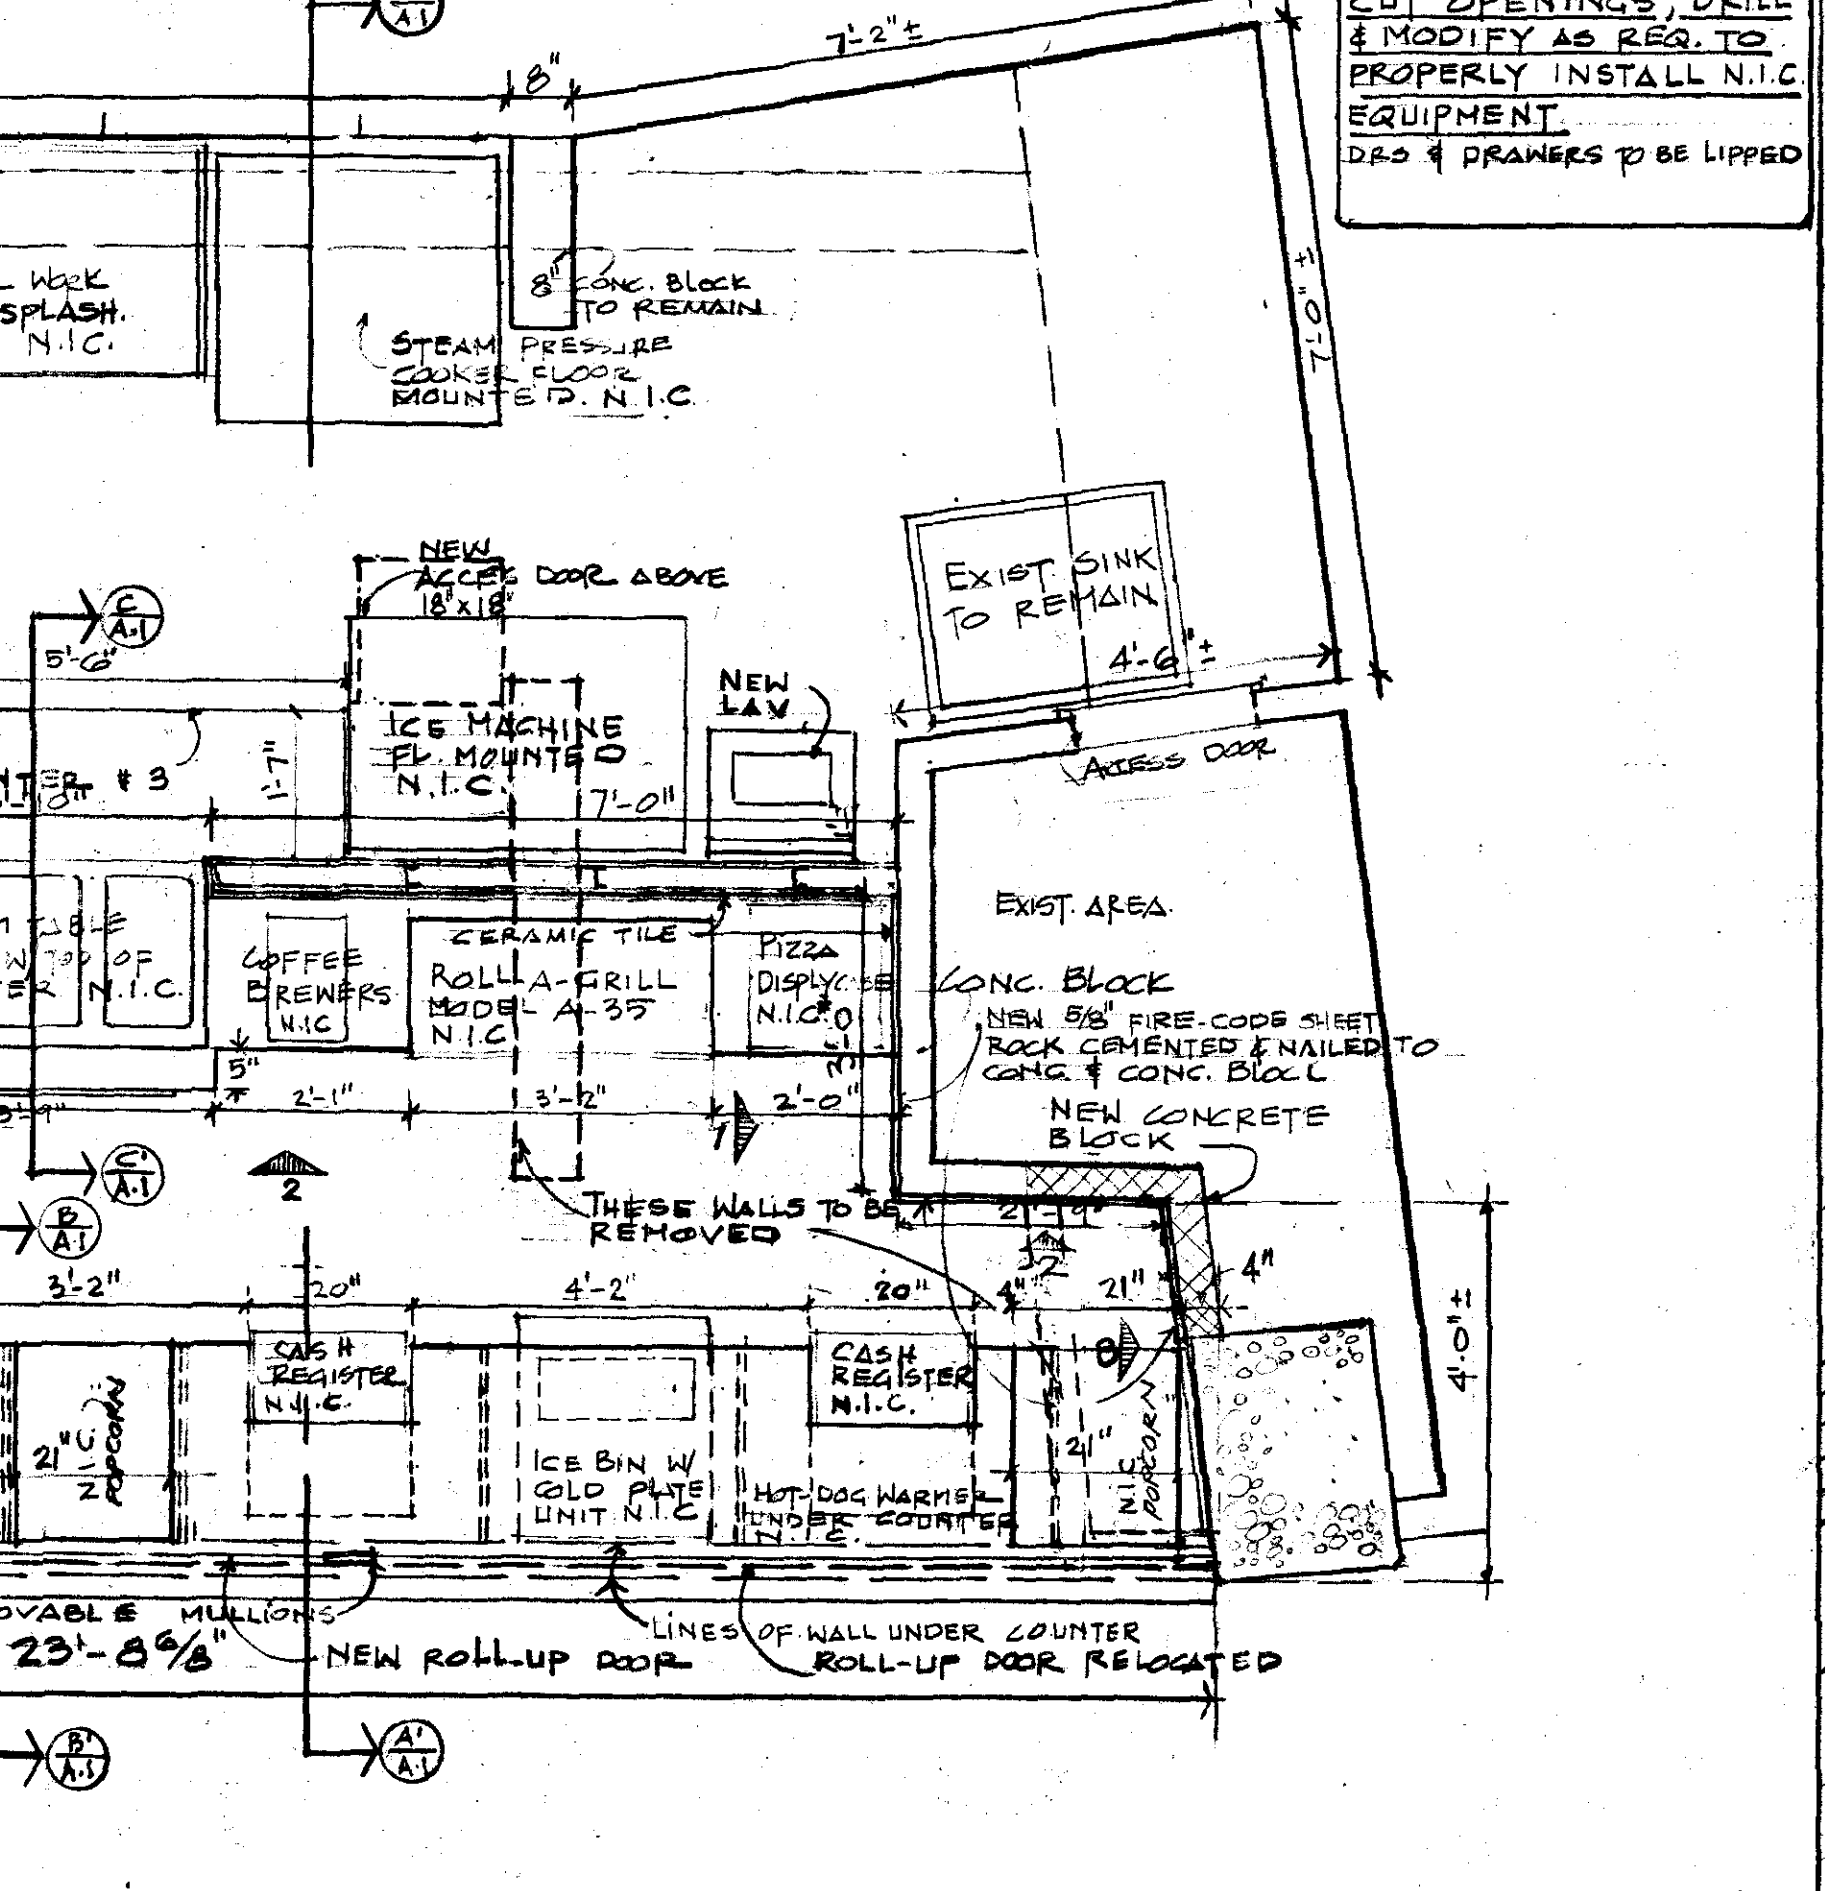
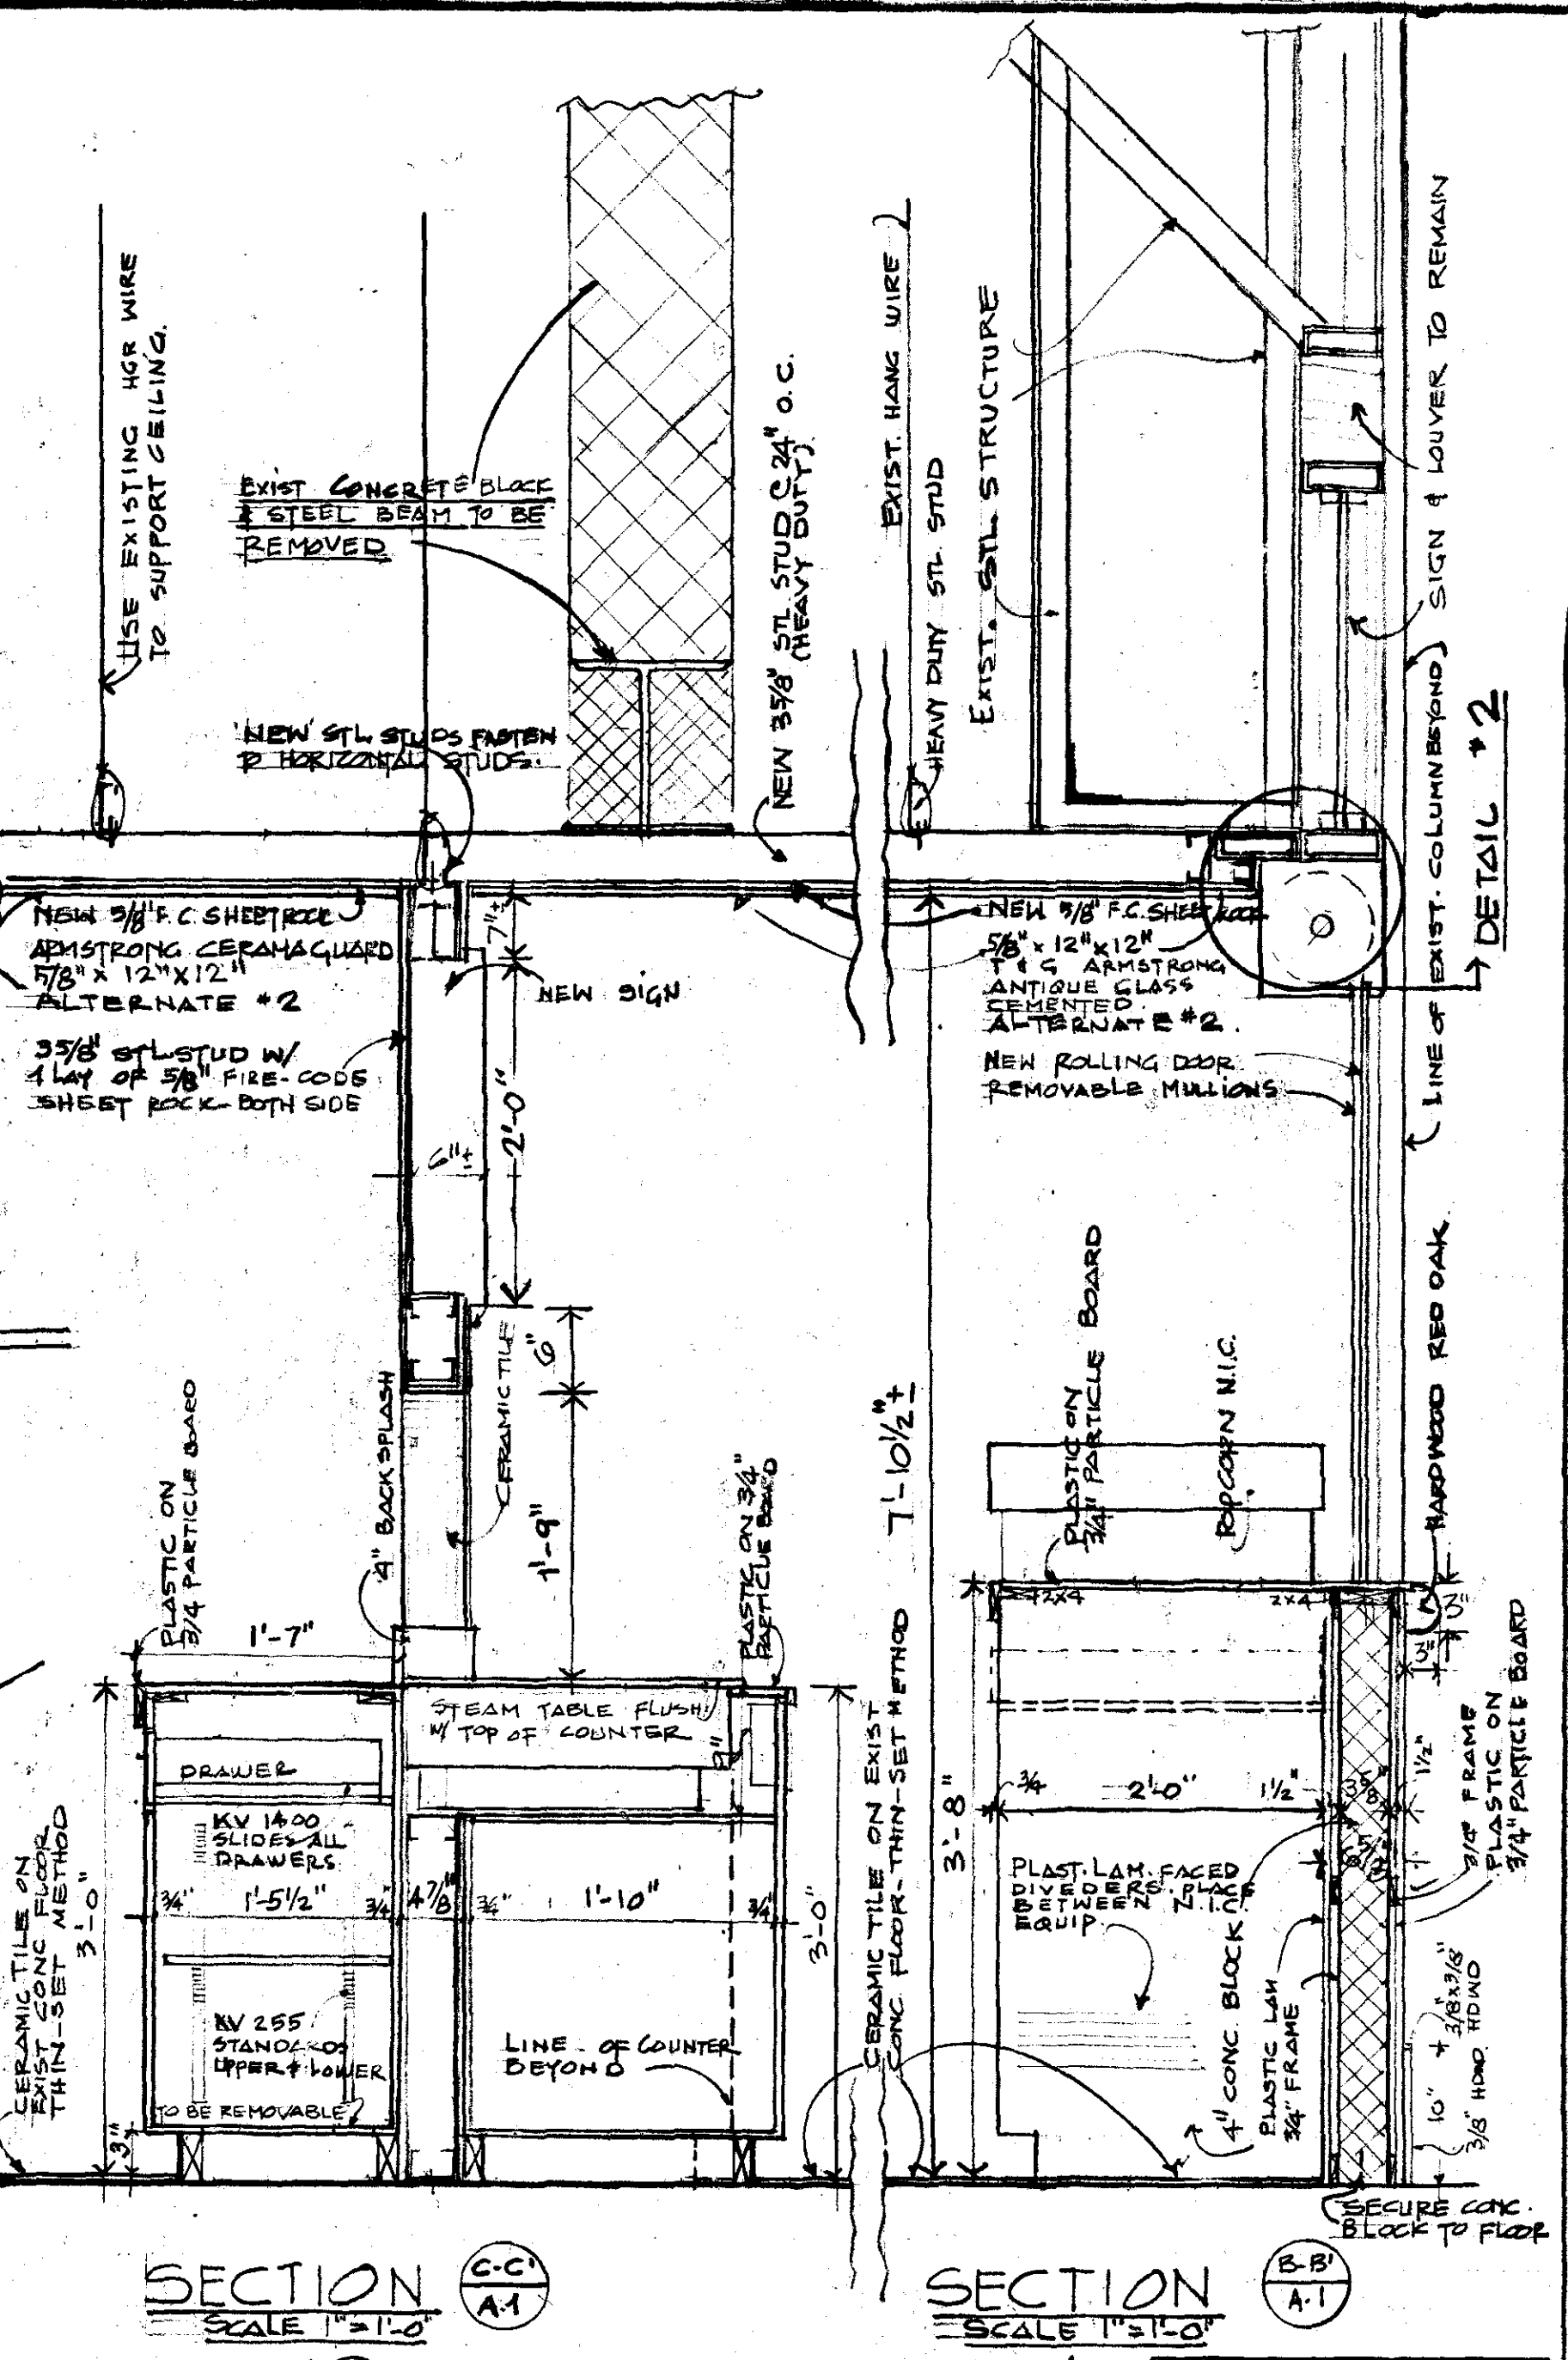
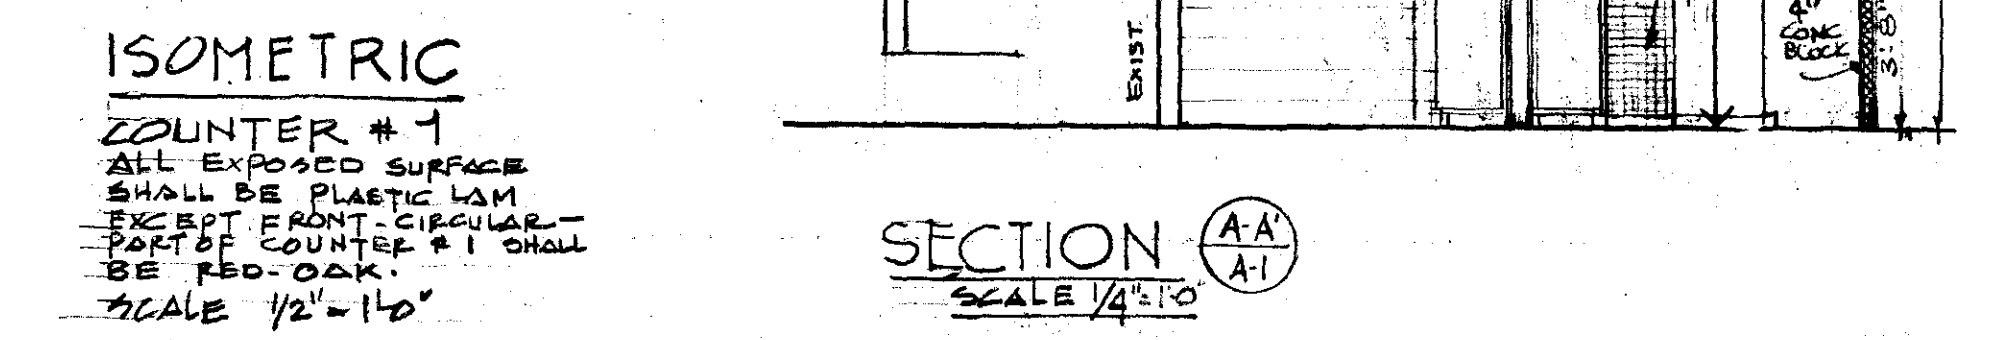
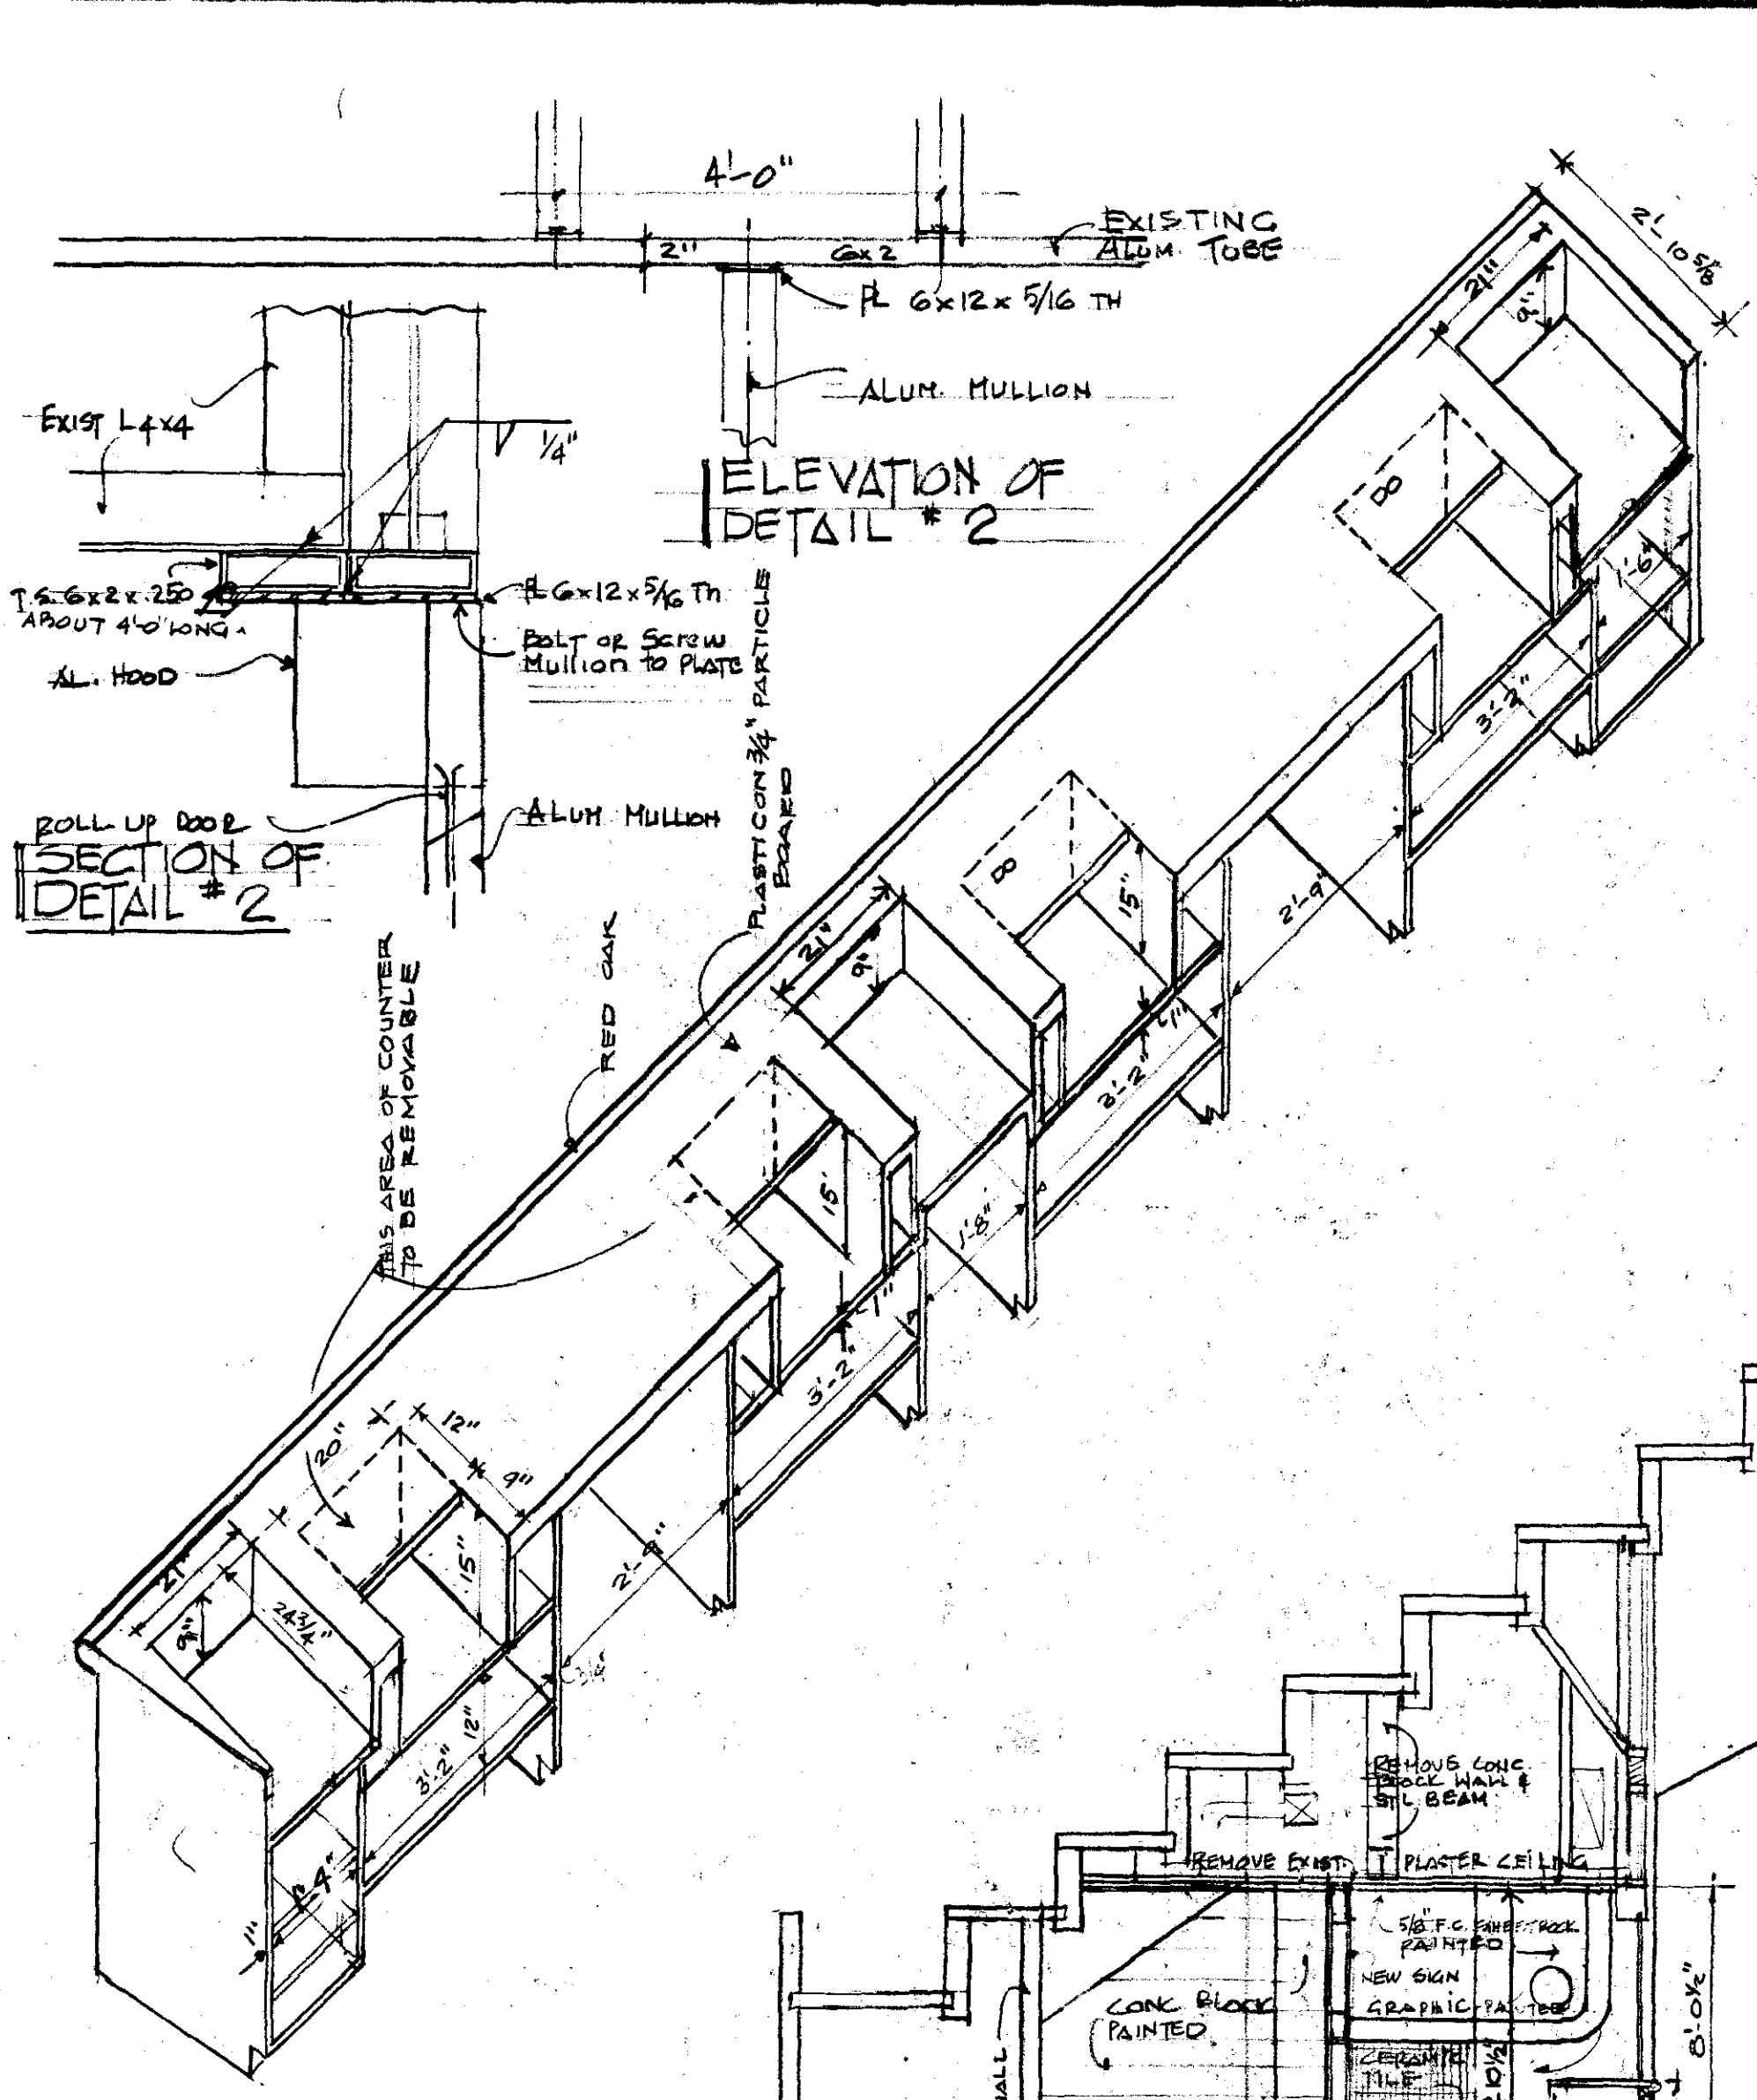
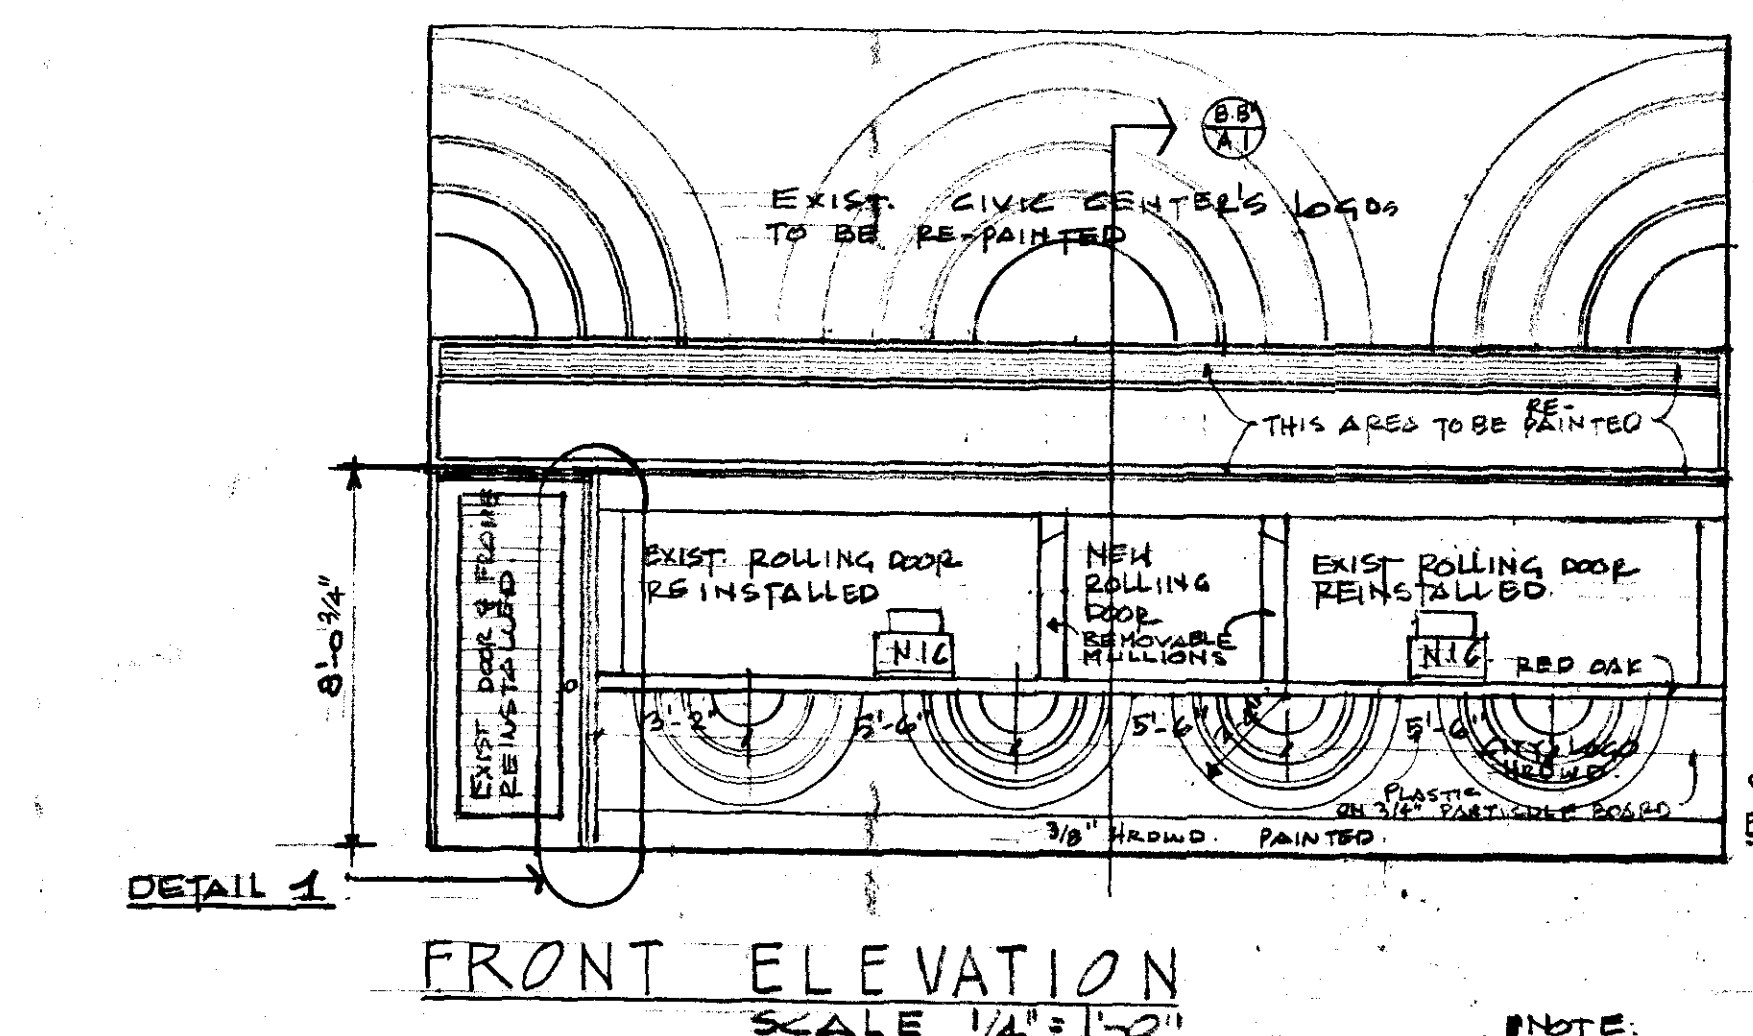
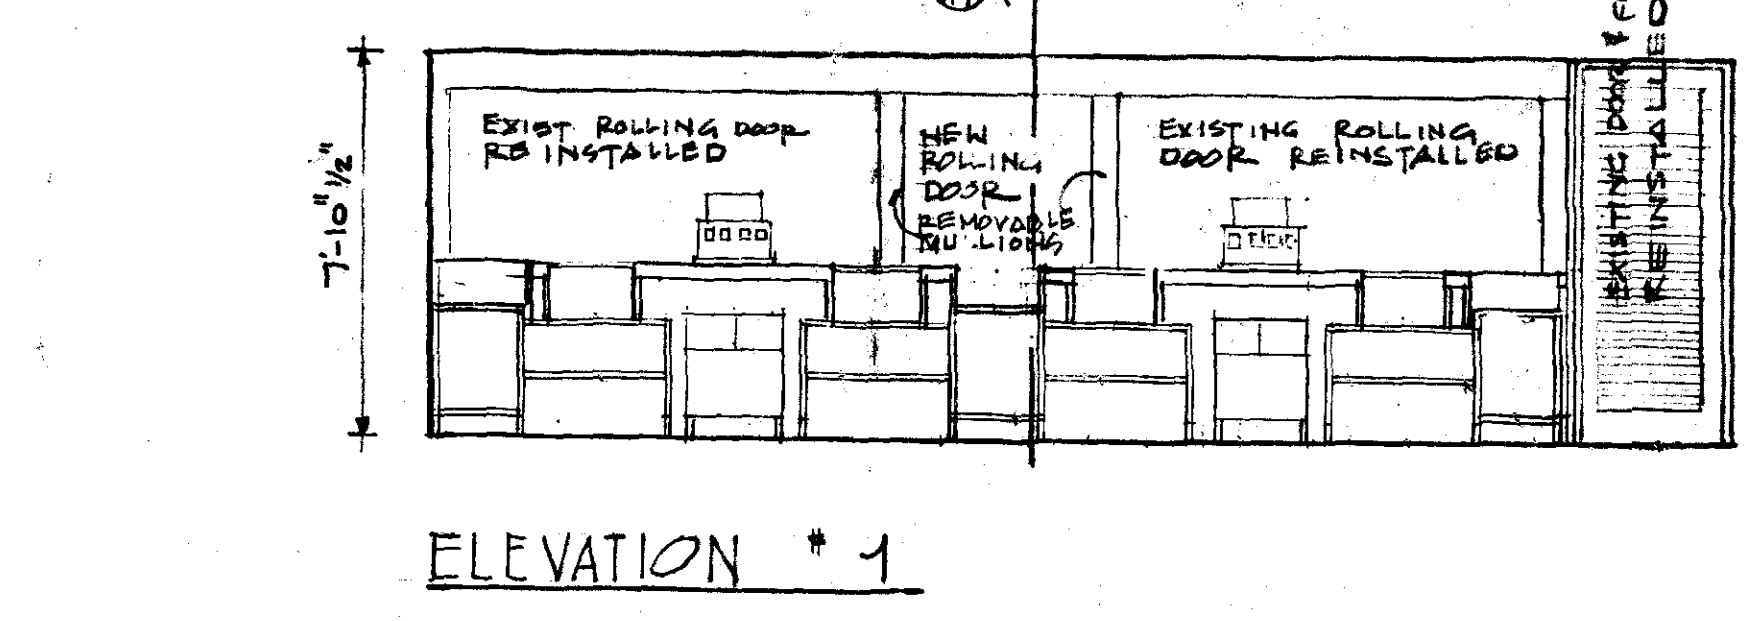
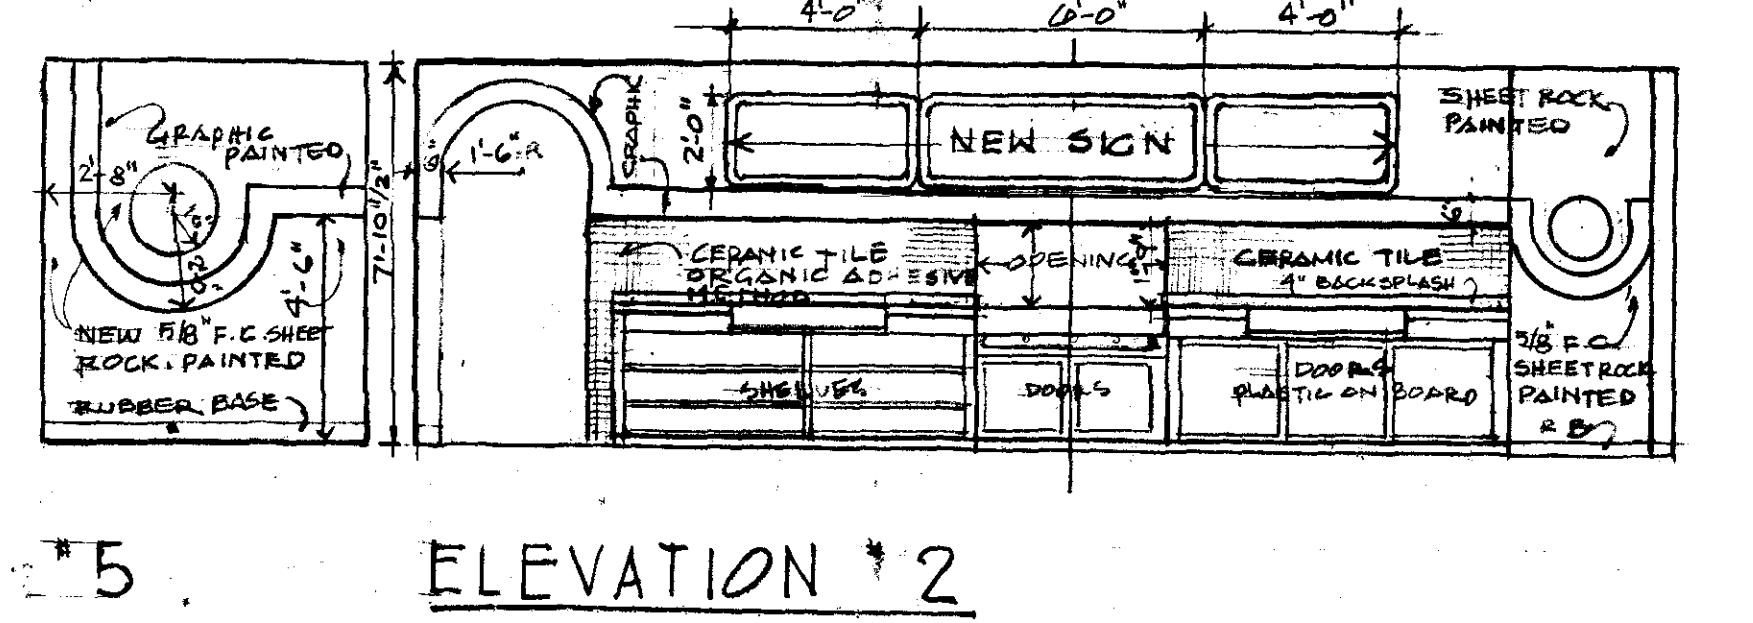
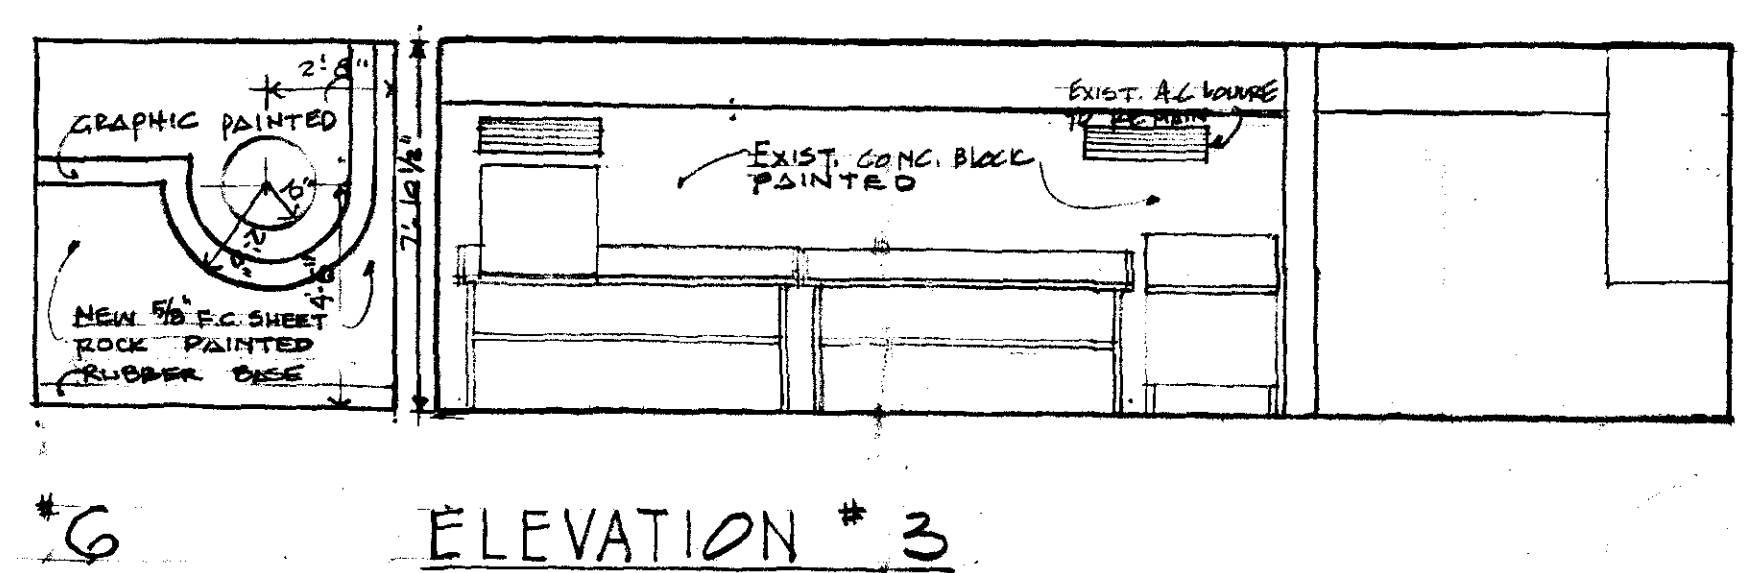


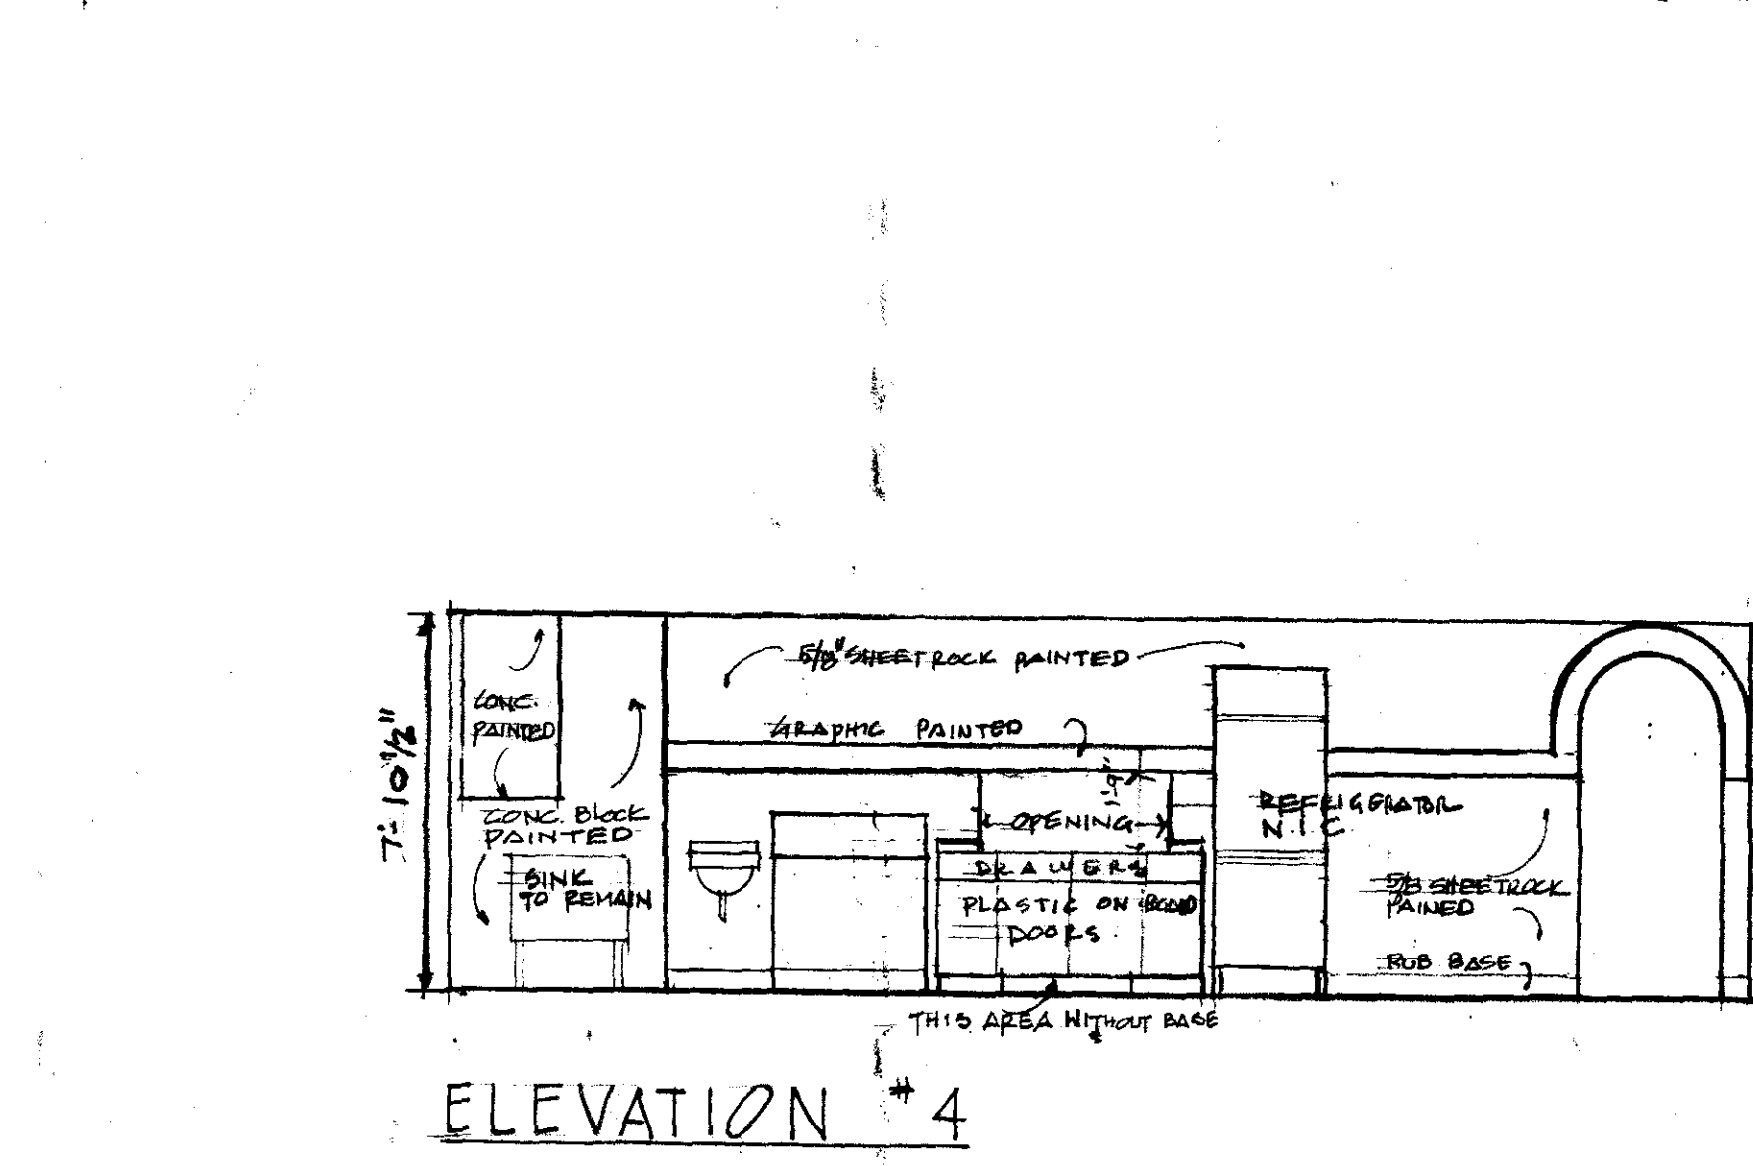

DESCRIPTION OF THE ARCHITECTONIC WORK TO BE DONE.

- REMOVE PLASTER CEILING & STUBS
- REMOVE EXIST. DOOR WITH ADJACENT WING WALL & REUSE
- DOOR, FRAME & HARDWARE
- REMOVE ALL MILLWORK & DISPOSE OF IT.
- NEW DRY WALL PARTITION
- NEW MASONRY WALLS
- NEW COUNTER #1, #2 & #3
- NEW ARMSTRONG CEILING. ALT #2
- RELOCATE ROLL-UP DOORS TO THE NEW FRONT COUNTER #1. ADD A NEW ONE.
- NEW CERAMIC TILE ON FLOORS & WALLS. ALT #1
- NEW RUBBER BASE
- NEW ALUMINUM SIGN
- NEW GRAPHIC DESIGN PAINTED.

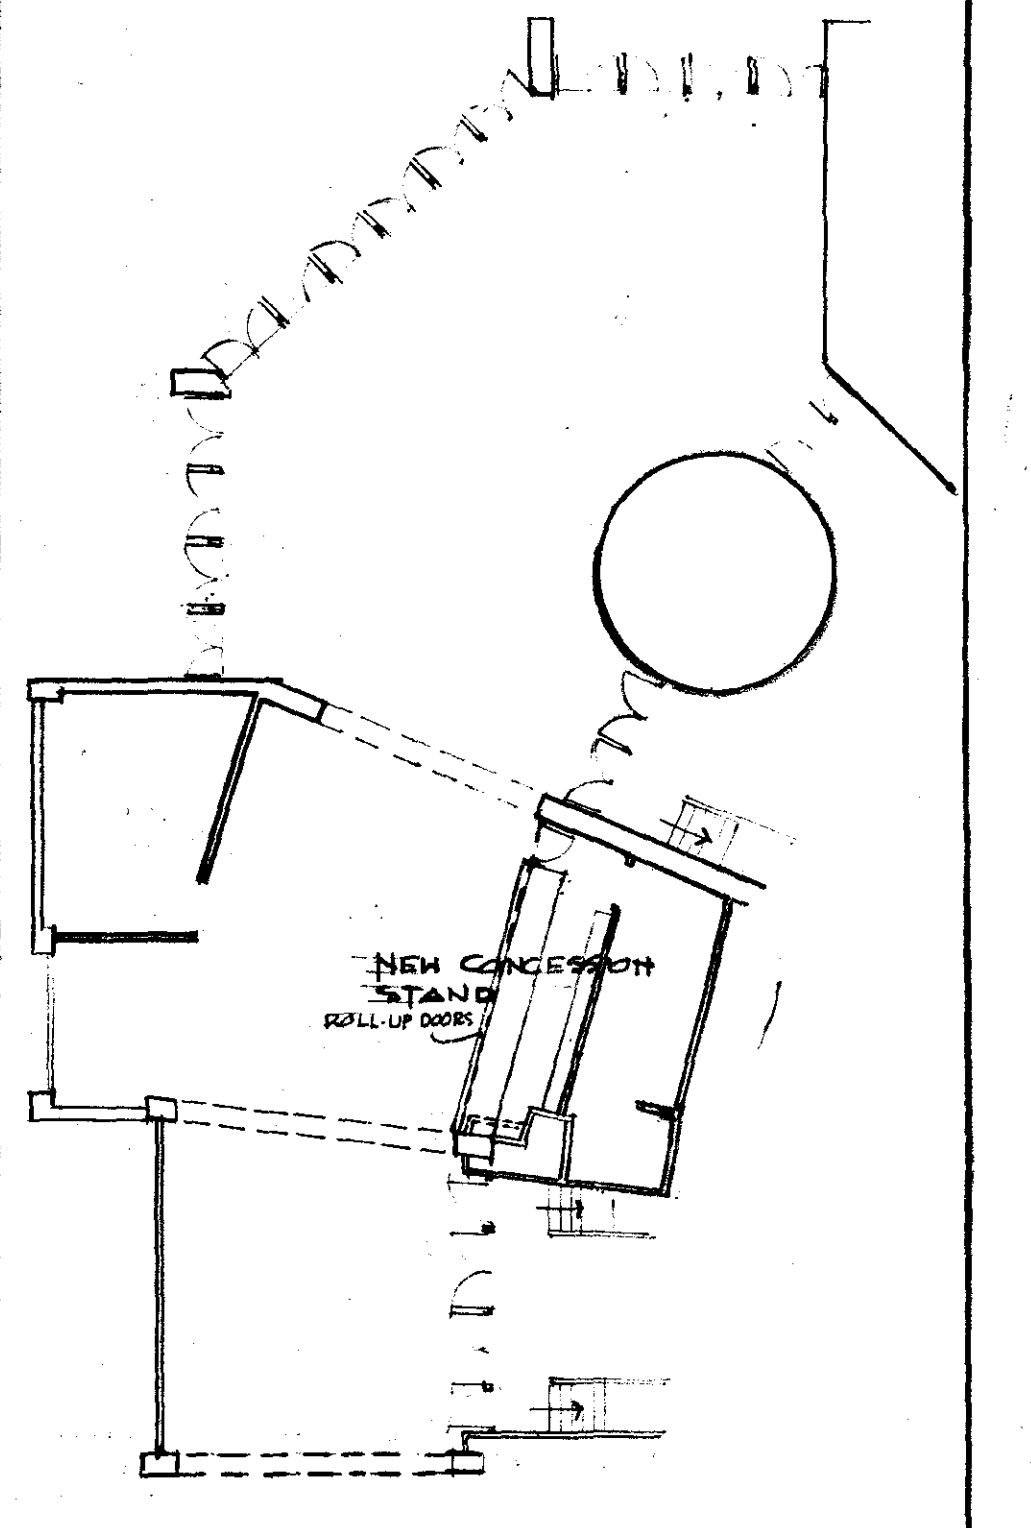

VERIFY EXISTING CONDITIONS AND DIMENSIONS

NO.	DESCRIPTION	DATE	BY
1	NEW DIMENSIONS FOR FLOOR	JAN-9/72	H.F.J.
2	CEILING DETAIL & VENTILATION	SEP-9/77	H.F.J.

REVISIONS

NO.	DESCRIPTION	DATE	BY
1	NEW DIMENSIONS FOR FLOOR	JAN-9/72	H.F.J.
2	CEILING DETAIL & VENTILATION	SEP-9/77	H.F.J.

RENOVATION OF FOUR CONCESSION STANDS AT LEVEL G10 CIVIC CENTER, HARTFORD CT.

H. FLORES-JENKINS
ARCHITECT

AS NOTED 010618B
AUG 31/77

NOTE: FIELD DOOR FRAME TO STRUCT. TUBE. FASTEN DOOR FRAME TO CONC. WALL WITH 4-1/2" Ø RAIL FASTENERS CAT. # 610B AND 2-1/2" Ø ON TOP.

N.W. & S.E. CONCESSIONS HAVE REVERSED FLOOR PLANS-SEE DRAWING A-0