

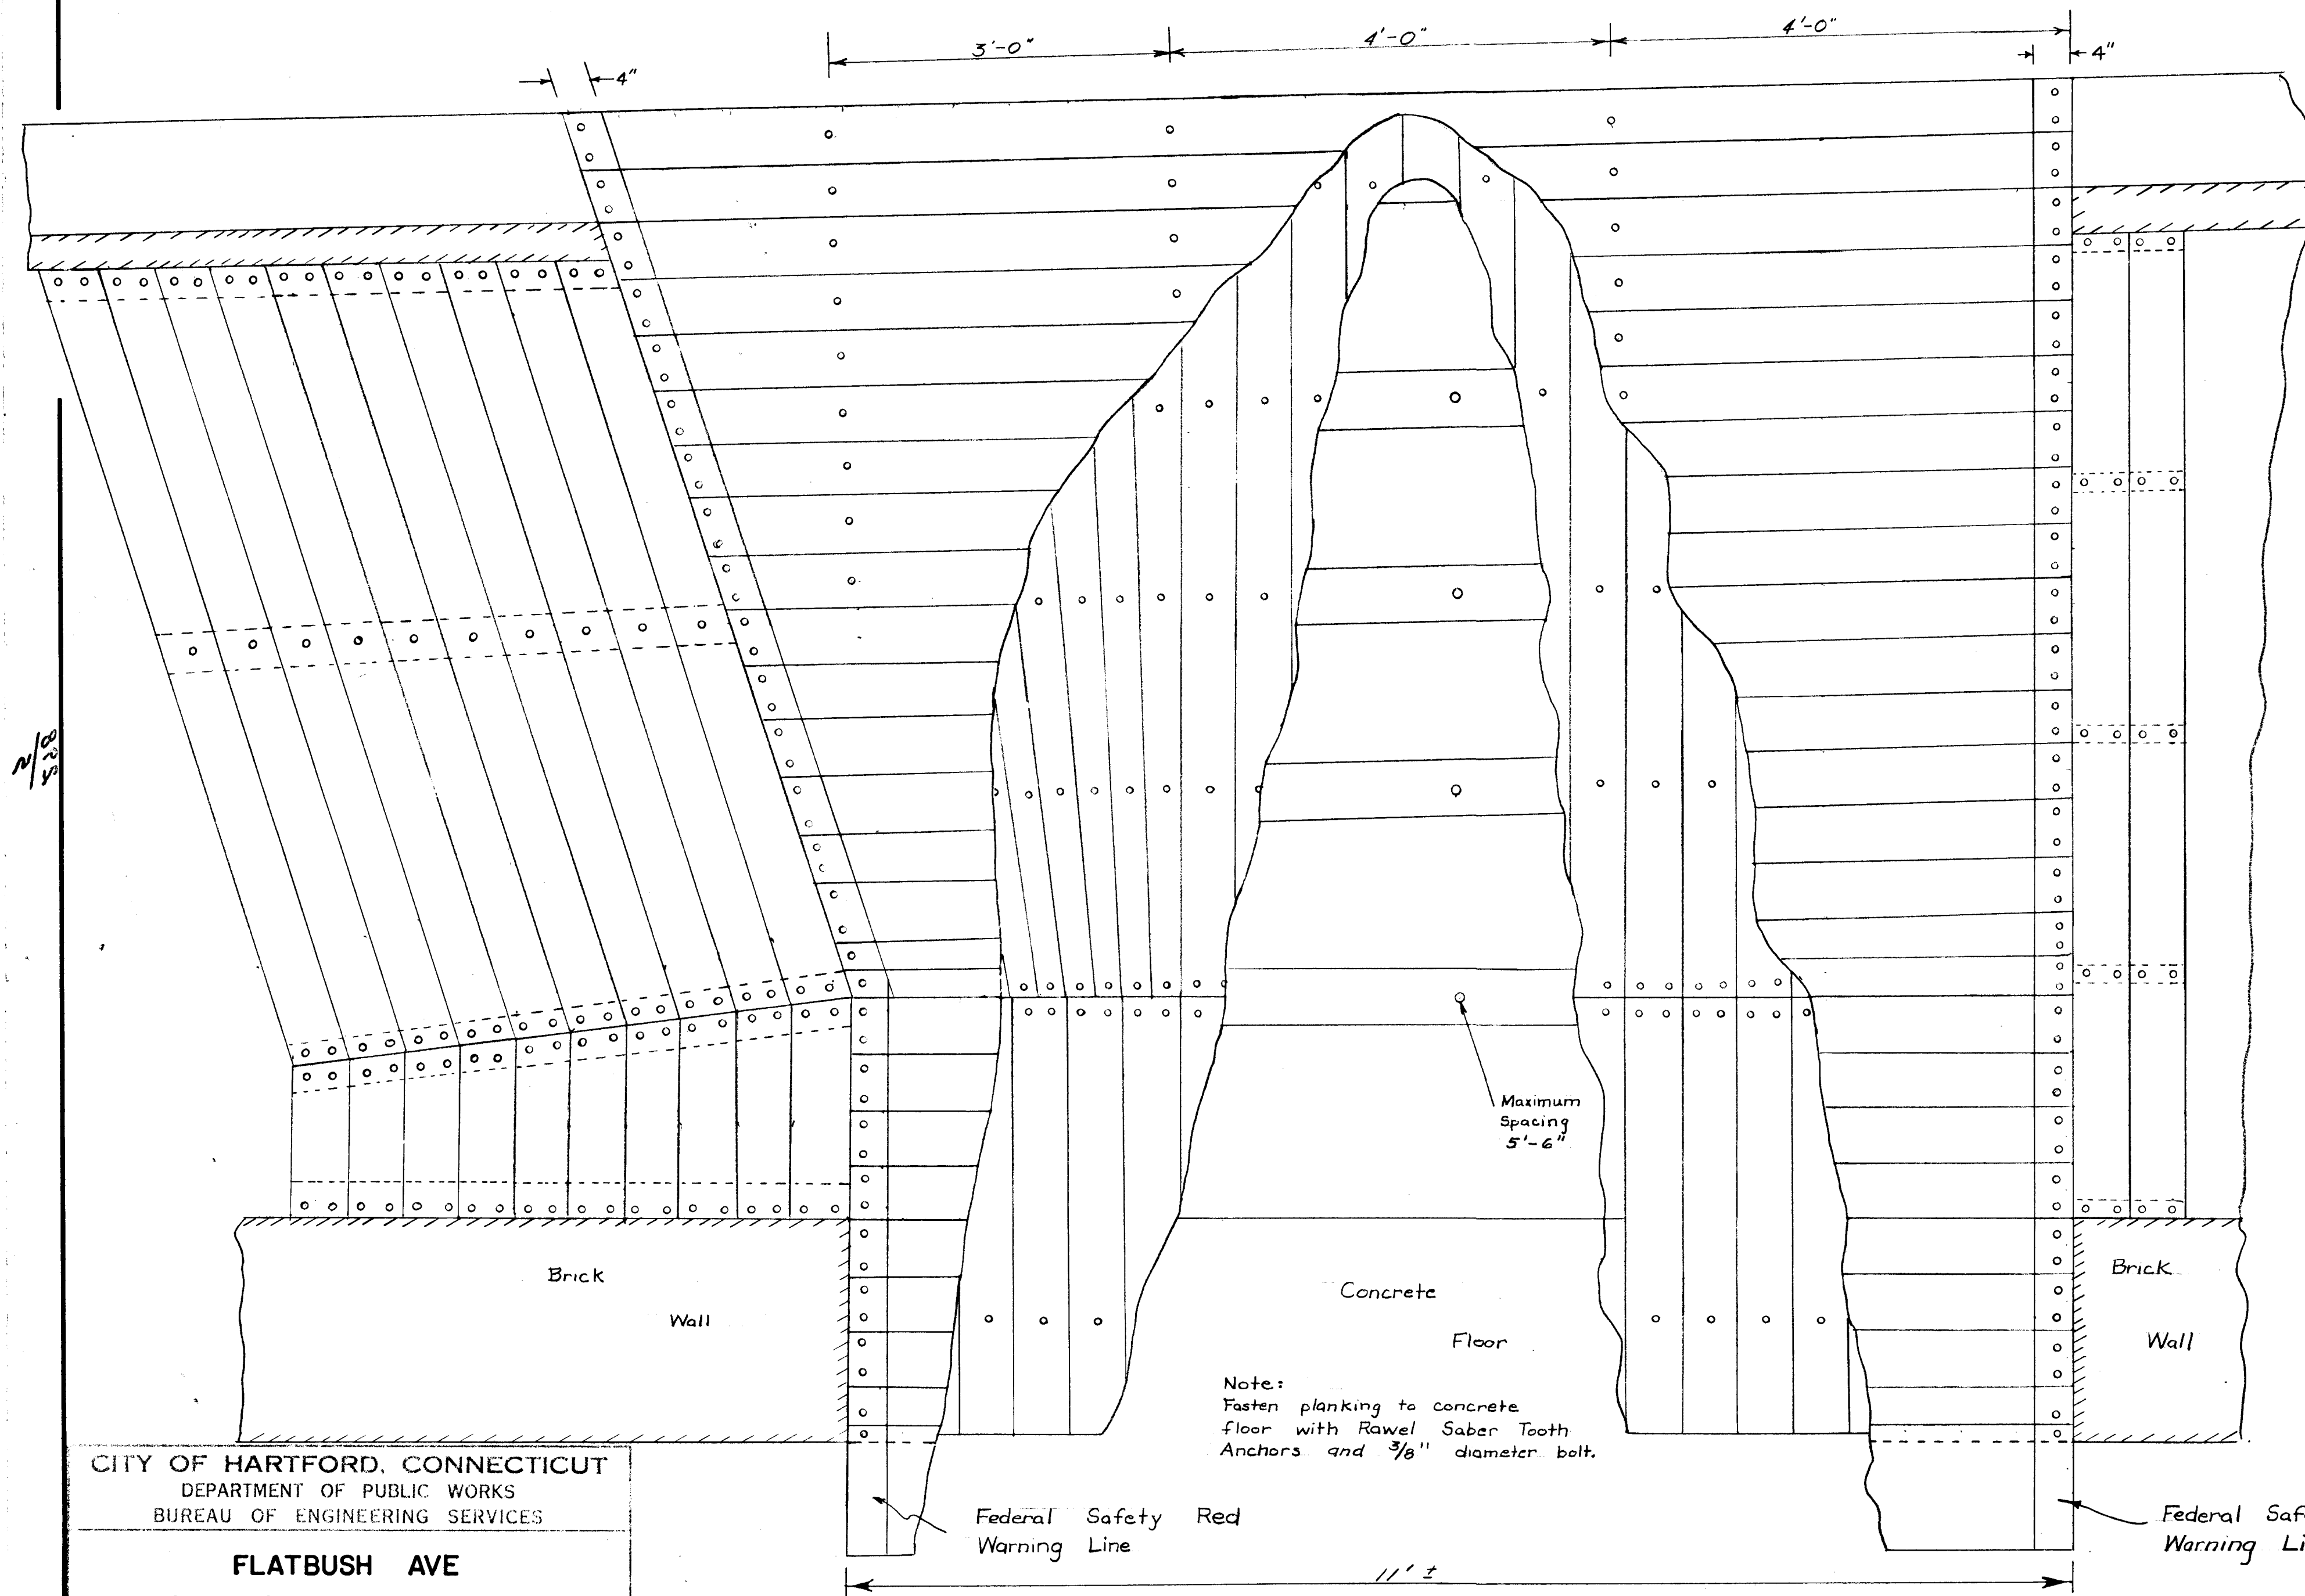
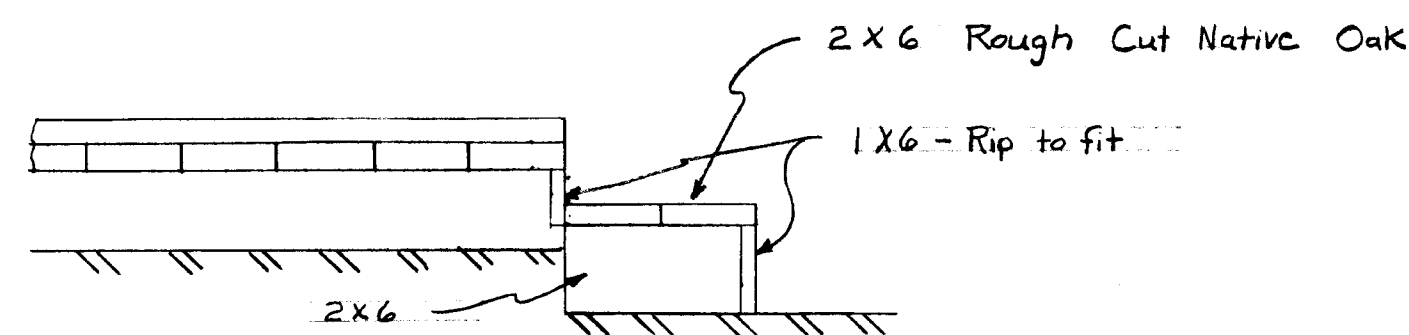


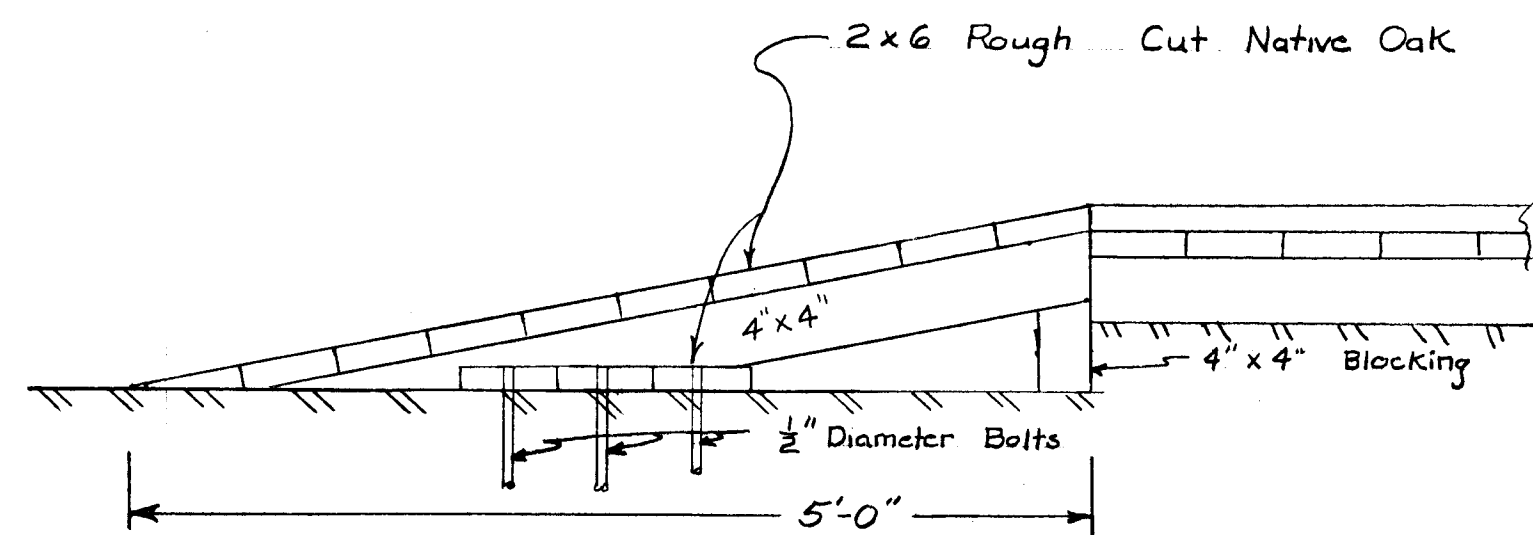

Note: All planking is to be lag screwed to stringers with 1/4" x 4" screws. Stringers shall be bolted to existing dock with 1/2" diameter bolts with large washers.

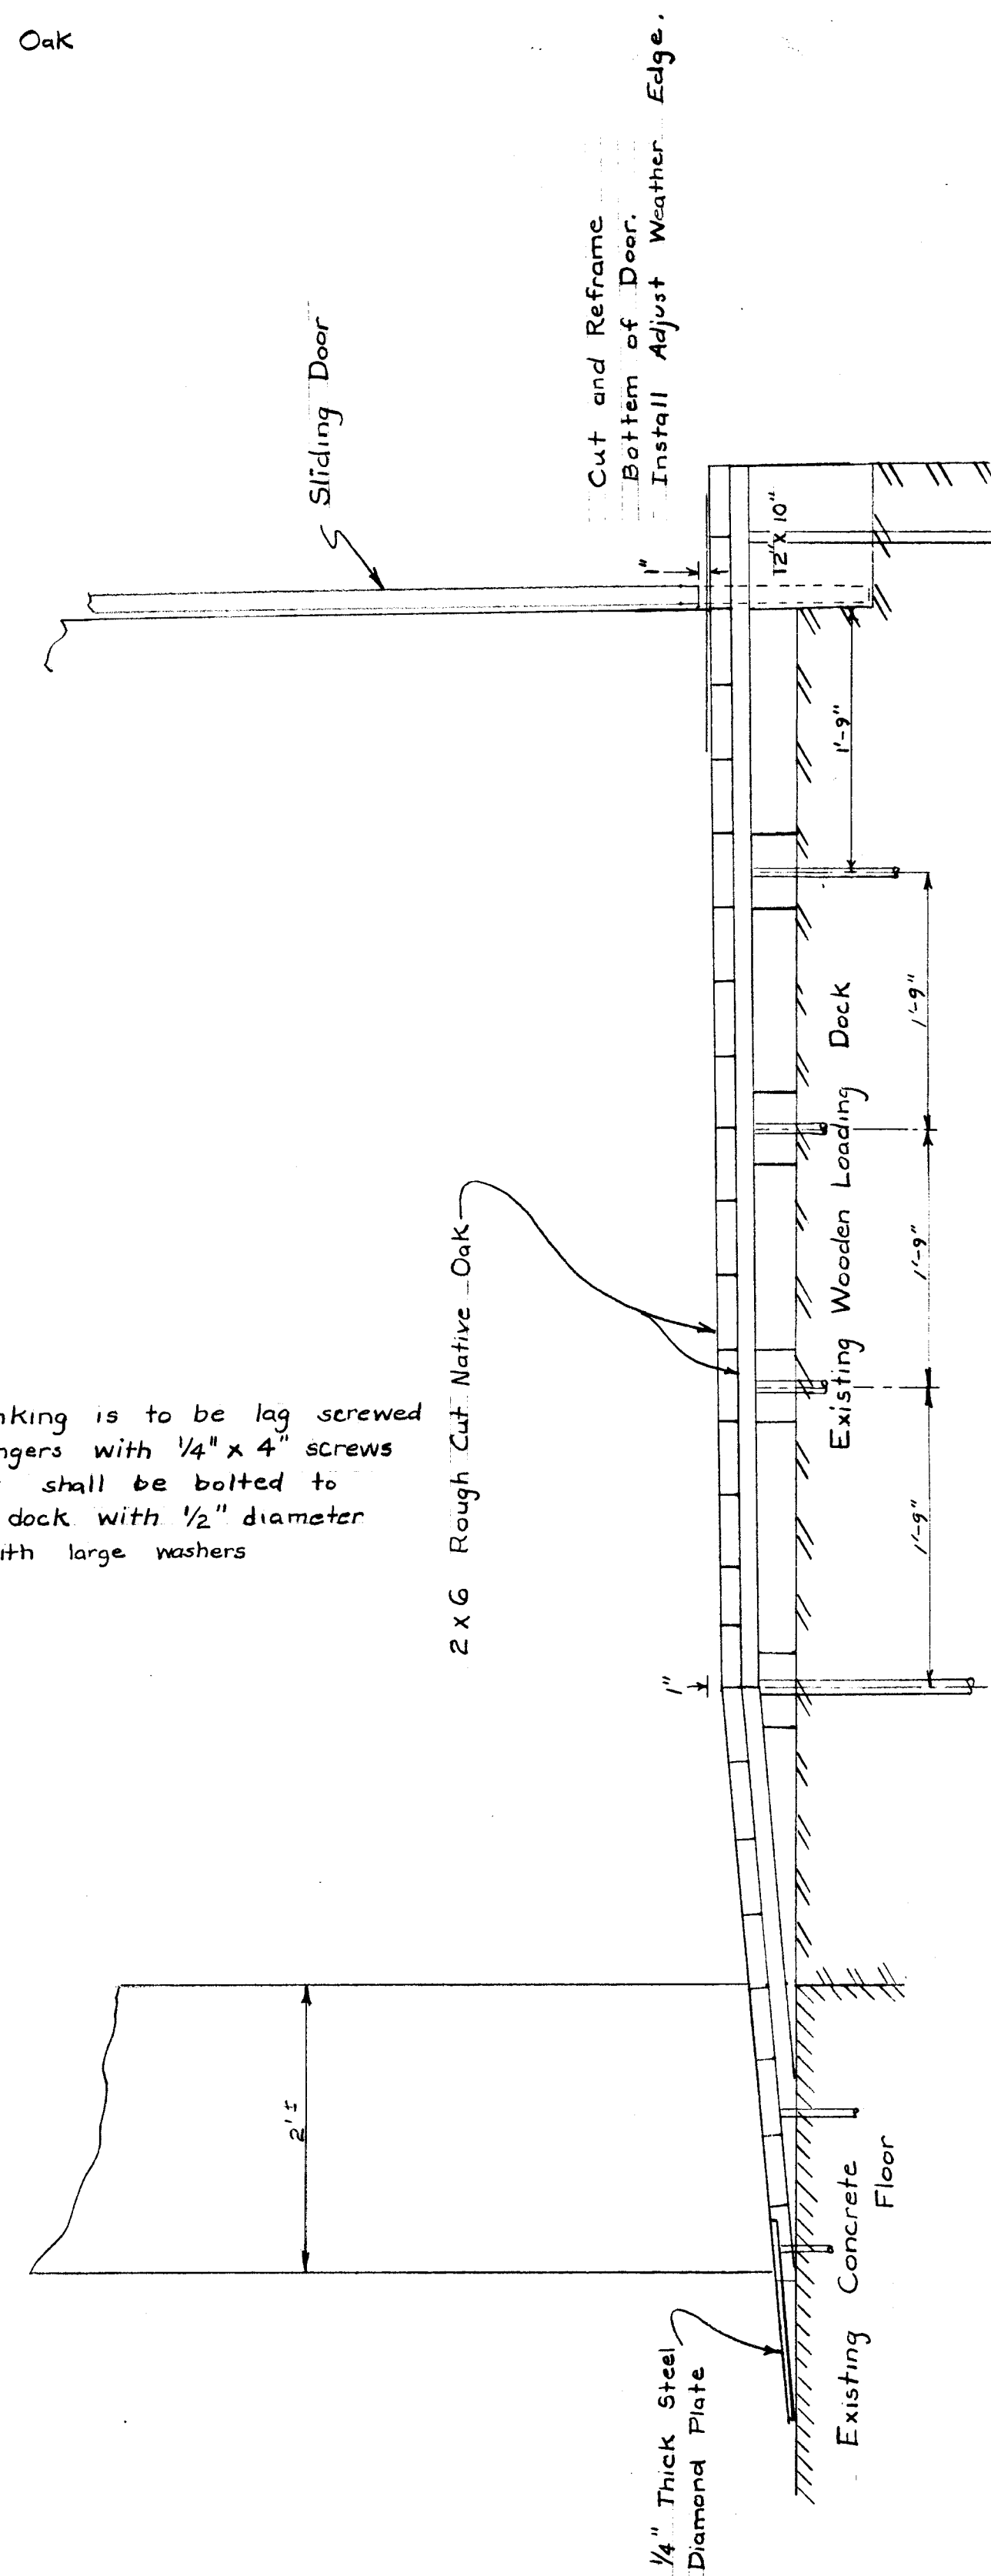

CITY OF HARTFORD, CONNECTICUT
DEPARTMENT OF PUBLIC WORKS
BUREAU OF ENGINEERING SERVICES

FLATBUSH AVE
CONN. PLYWOOD R.R. SIDING
RENOVATIONS

SUBMITTED	RECOMMENDED	APPROVED
DIVISION ENGINEER	CHIEF OF ENG. SERV.	ASST. DIR. & CITY ENG.
DRAWN: W.G.W.	SCALE	DAYBOOK NO. 010616
1" = 1'		JULY 1977