

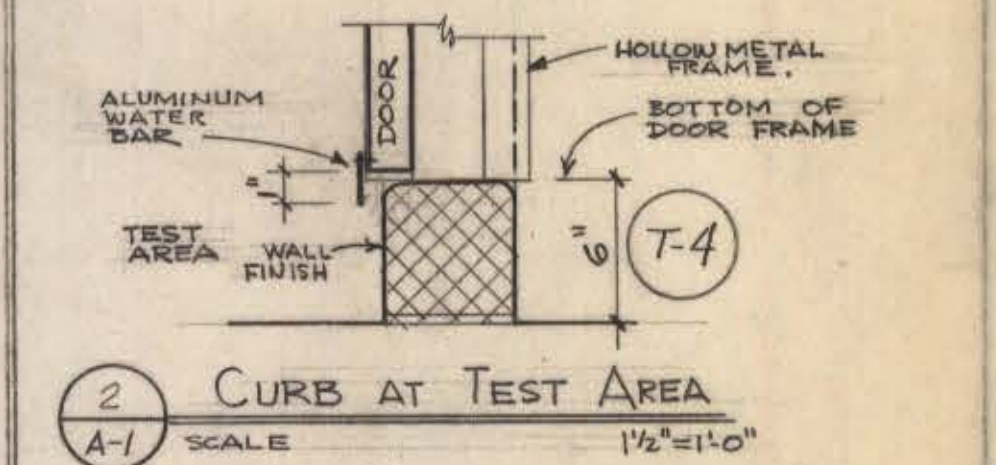
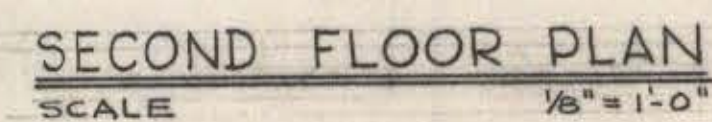


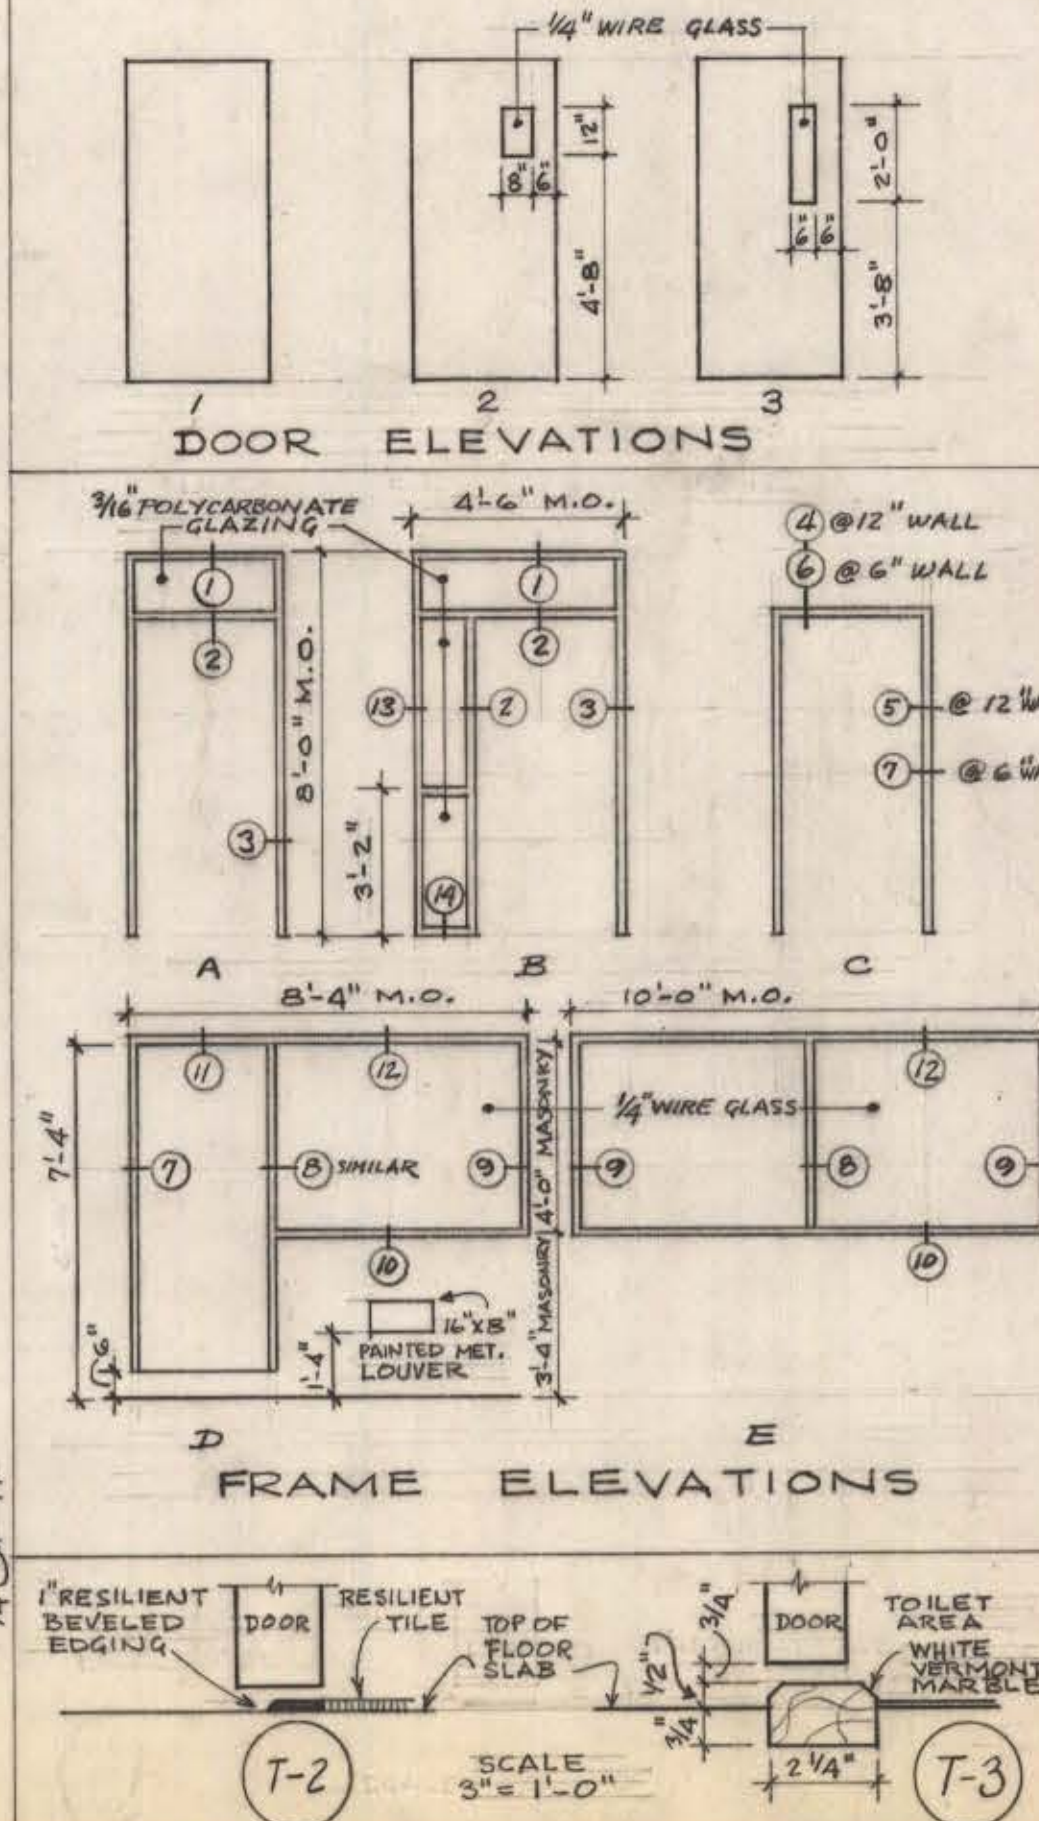

 CONCRETE MASONRY
 CONCRETE MASONRY (2 HOUR FIRE RATED)
 CONCRETE
 INSULATION
 DETAIL
 DRAWING NUMBER
M.O. : MASONRY OPENING
N.I.C. : NOT IN CONTRACT
A.C. : AIR CONDITIONER
CL : CENTER LINE
DN. : DOWN
MET. : METAL
⊙ : DOOR ≠ FRAME NUMBER
⊙ : WINDOW TYPE

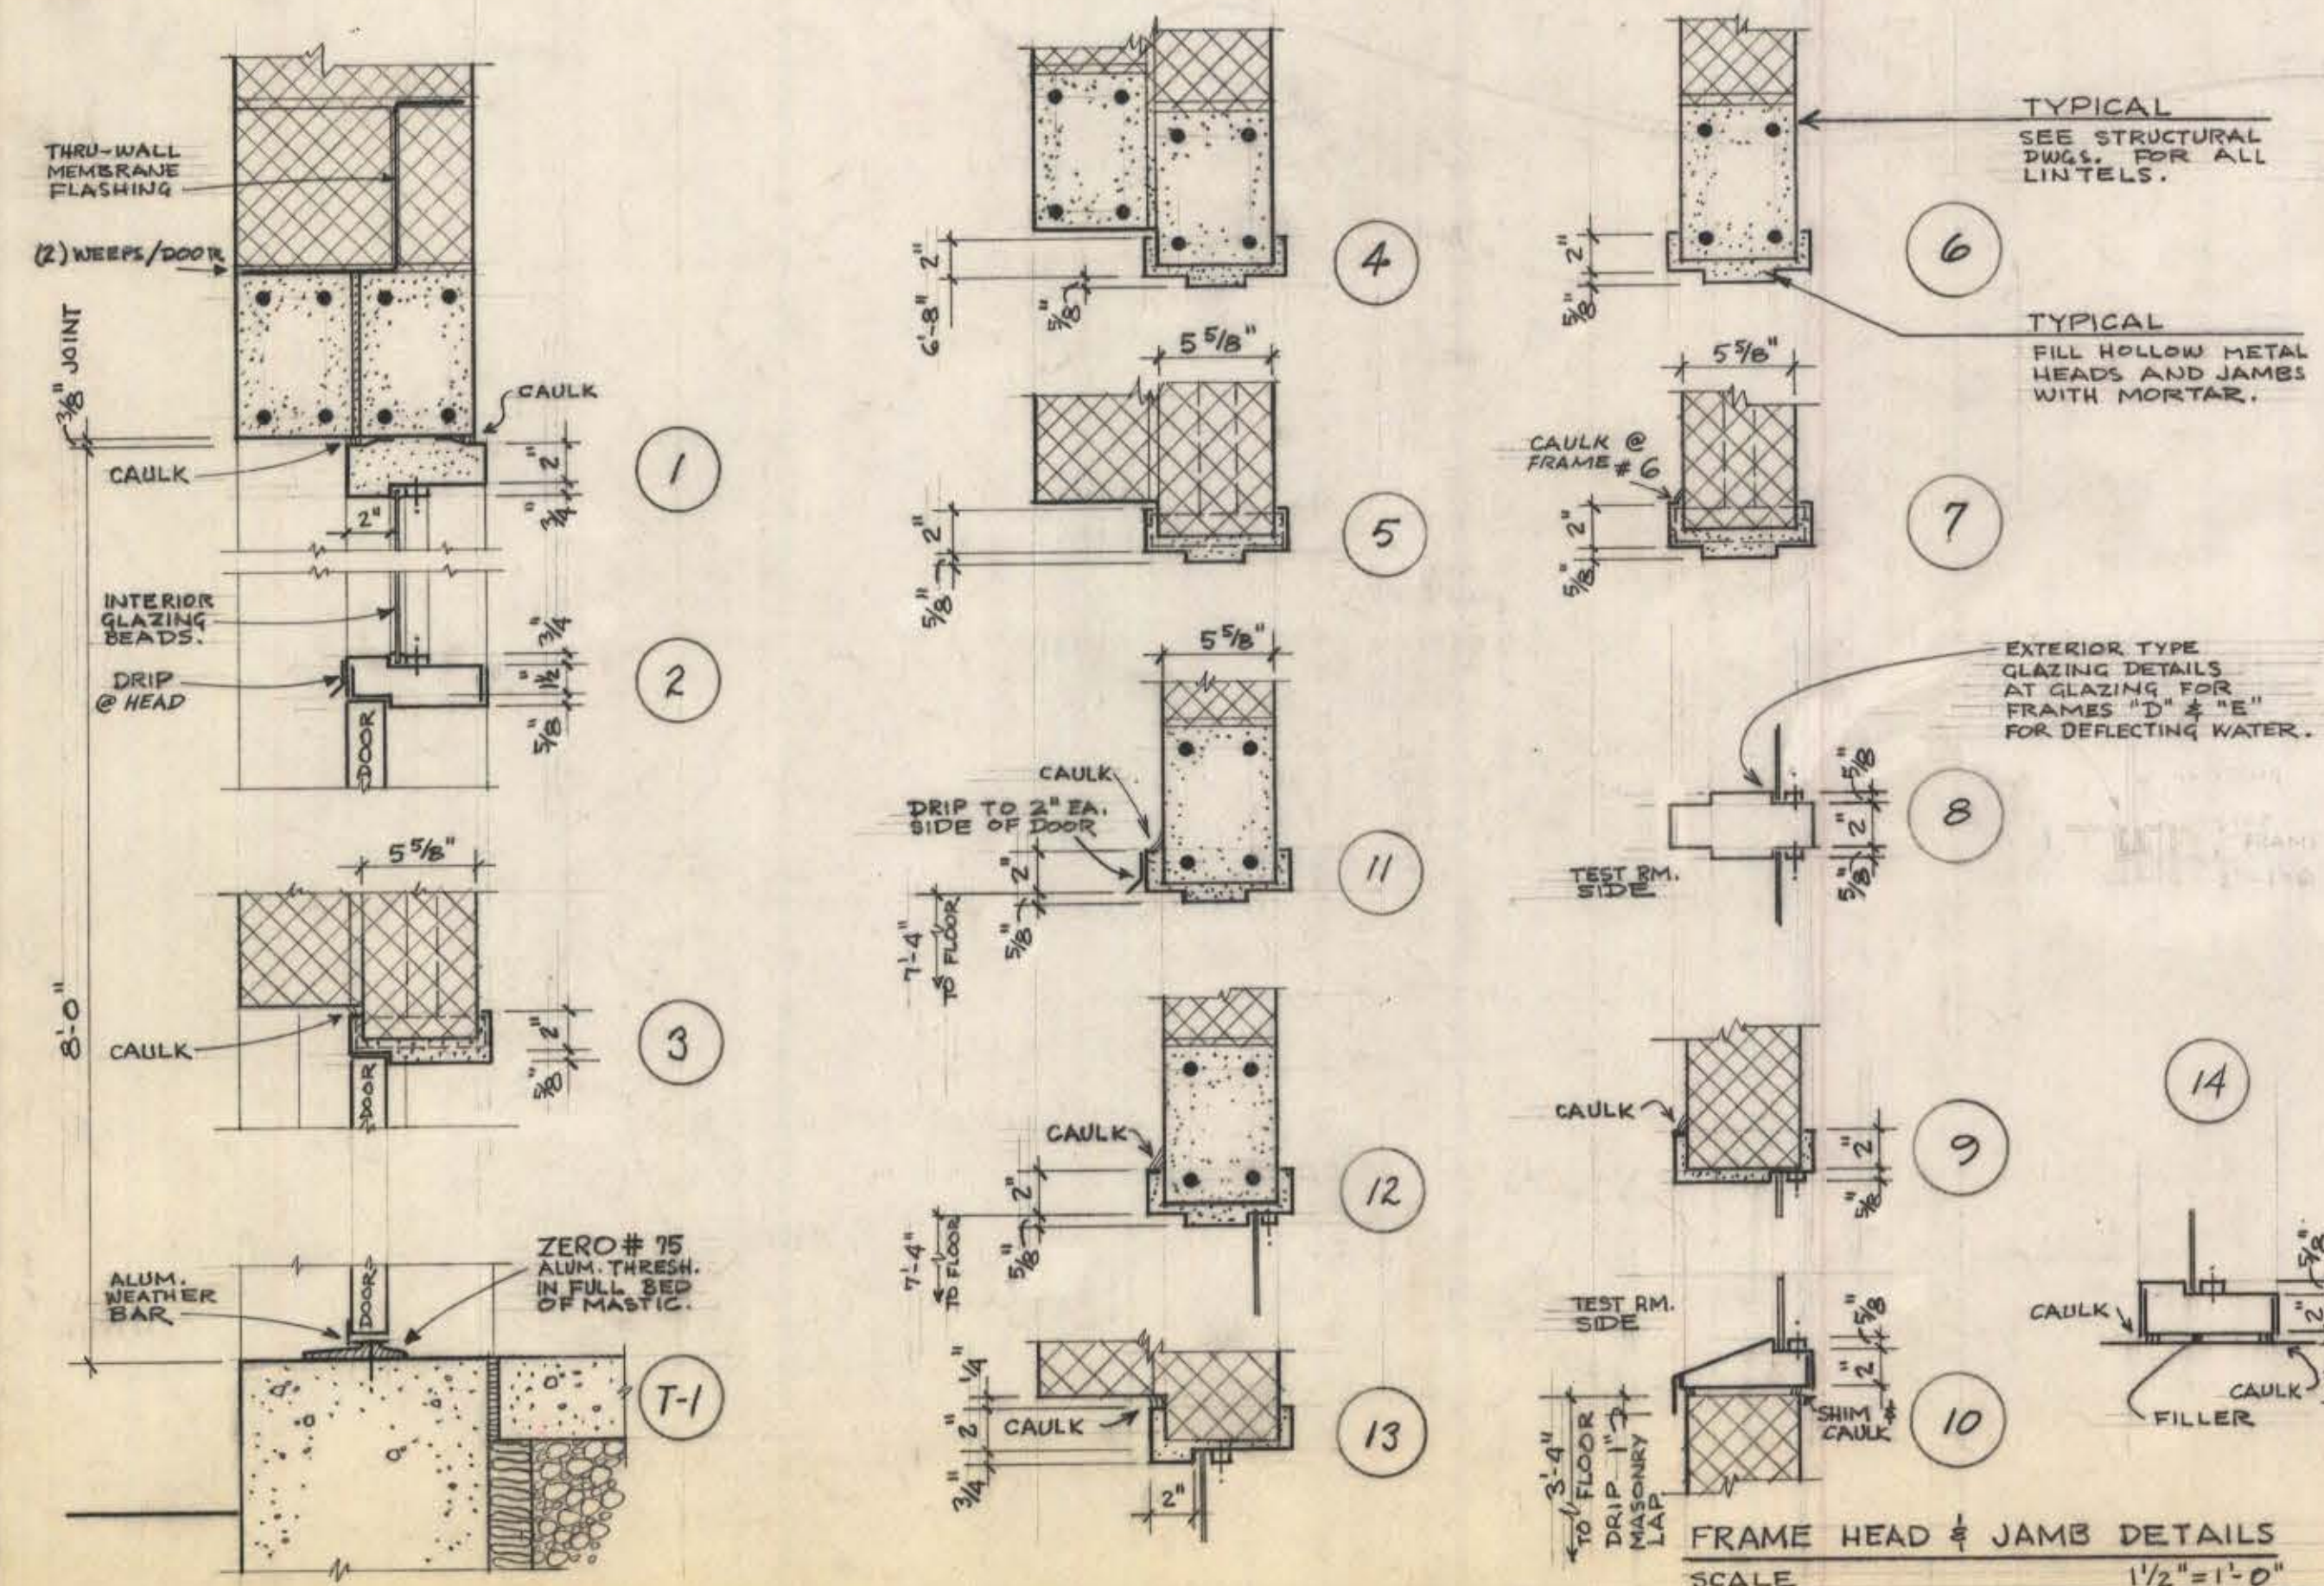

DOOR NO.	DOOR SIZE	DOOR		FRAME			THRESHOLD	REMARKS
		ELEV.	LINDER CUT	ELEV.	HEAD	JAMB		
1	3'-0" X 6'-8"	1	—	B	1,2	2,3,13	T-1	
2	3'-0" X 6'-8"	1	—	B REVERSE	1,2	2,3,13	T-1	
3	3'-0" X 6'-8"	1	—	A	1,2	3	T-1	
4	3'-0" X 6'-8"	2	—	C	4	5	—	"B" LABEL, 1 1/2 HR.
5	—	—	—	E	12	8,9	—	
6	2'-8" X 6'-10"	1	—	D	11,12	7,8,9	T-4	
7	3'-0" X 6'-8"	3	—	C	6	7	—	
8	3'-0" X 6'-8"	3	3/4"	↑	6	7	—	"C" LABEL
9	3'-0" X 6'-8"	2	—	4	5	—	—	"B" LABEL, 1 1/2 HR.
10	3'-0" X 6'-8"	1	—	4	5	—	—	"B" LABEL, 1 1/2 HR.
11	2'-8" X 6'-8"	1	3/4"	6	7	—	—	
12	2'-8" X 6'-8"	1	3/4"	6	7	—	—	
13	2'-8" X 6'-8"	1	3/4"	6	7	T-3	—	
14	3'-0" X 6'-8"	3	3/4"	6	7	T-2	—	"C" LABEL
15	3'-0" X 6'-8"	2	—	4	5	—	—	"B" LABEL, 1 1/2 HR.
16	3'-0" X 6'-8"	3	—	6	7	T-2	—	"C" LABEL
17	3'-0" X 6'-8"	3	—	6	7	T-2	—	"C" LABEL
18	3'-0" X 6'-8"	3	—	6	7	T-2	—	"C" LABEL
19	2'-8" X 6'-8"	1	—	6	7	T-2	—	"B" LABEL, 1 1/2 HR.
20	3'-0" X 6'-8"	2	—	4	5	—	—	"B" LABEL, 1 1/2 HR.
21	3'-0" X 6'-8"	3	3/4"	6	7	F2	—	"C" LABEL
22	2'-8" X 6'-8"	1	—	4	5	T-2	—	"B" LABEL, 1 1/2 HR.
23	3'-0" X 6'-8"	3	3/4"	↓	6	7	T-2	"C" LABEL
24	3'-0" X 6'-8"	1	—	C	4	5	T-2	"B" LABEL, 1 1/2 HR.

<u>ROOM</u> <u>NO.</u>	<u>ROOM</u> <u>NAME</u>	<u>AREA</u> <u>OCCUPANCY</u>
5	WORK	12
10	LOCKER	40
14	LUNCH	32
21	OFFICE	2
22	CONFERENCE	22
23	OFFICE	1
26	GLASS ROOM	30
27	GLASS ROOM	30

(175 WITH OPEN PARTITION)
(GLASS "C" ASSEMBLY)

FIRE SAFETY TRAINING FACILITY
INCINERATOR ROAD
HARTFORD, CONNECTICUT

SUBMITTED <i>F. McDuffie</i>	RECOMMENDED <i>Walter K. Reed</i> CITY ARCHITECT	APPROVED <i>George F. Hoffner</i> ASST. DIR. OF CITY ENG.
---------------------------------	--	---

DRAWN <u>FJM</u>	SCALE	DAYBOOK NO. 010524-B
CHECKED	AS SHOWN	DATE SEP. 3 1975