




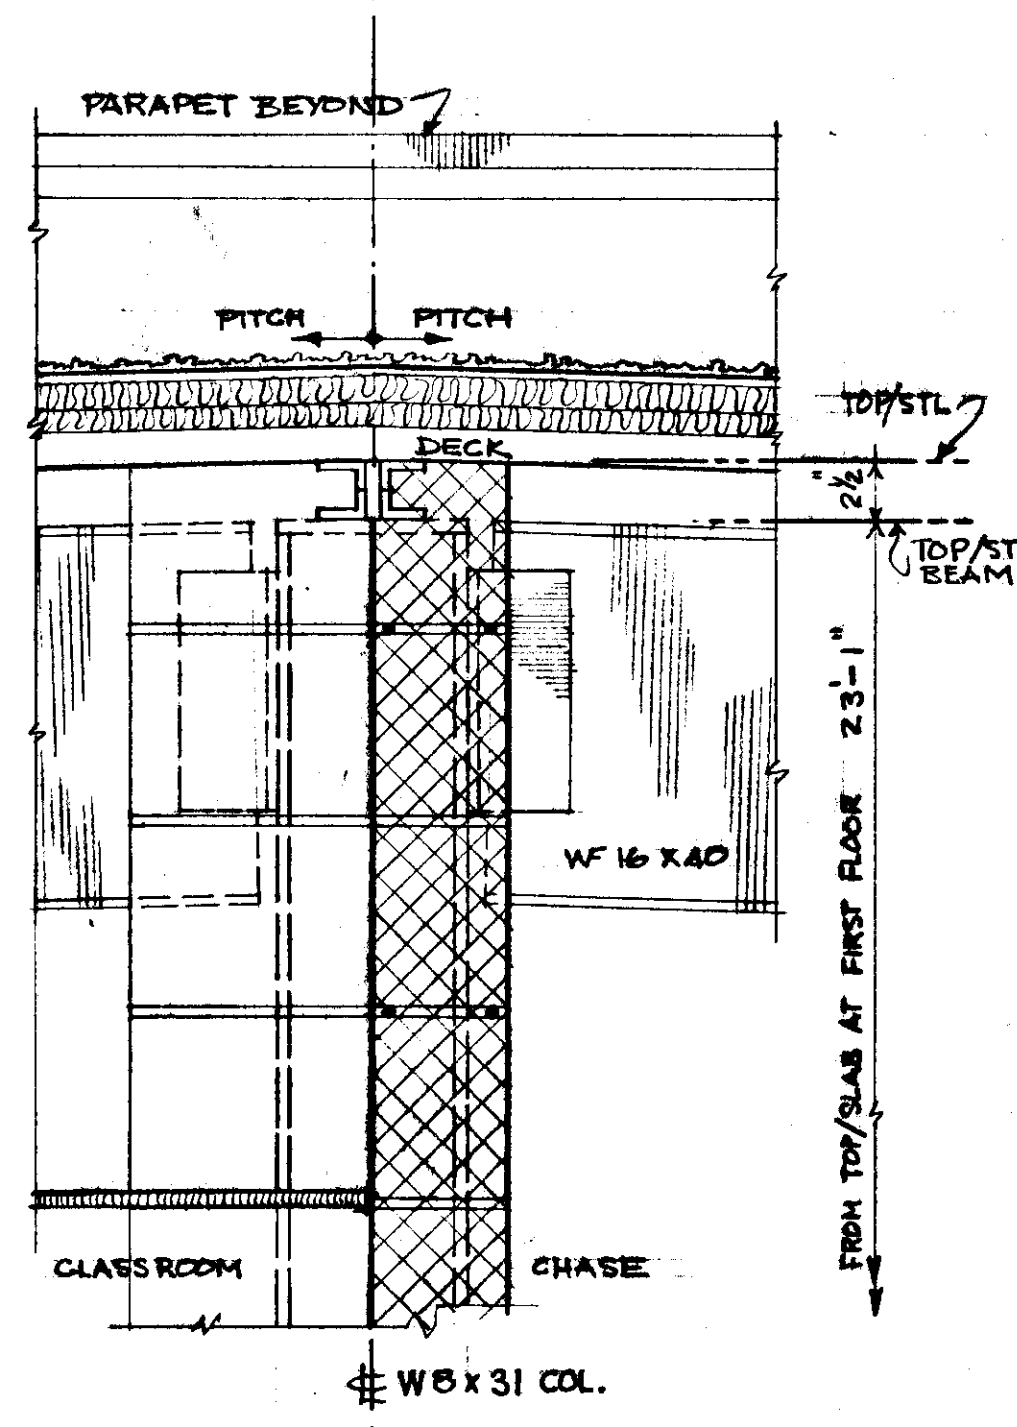


A
A-3

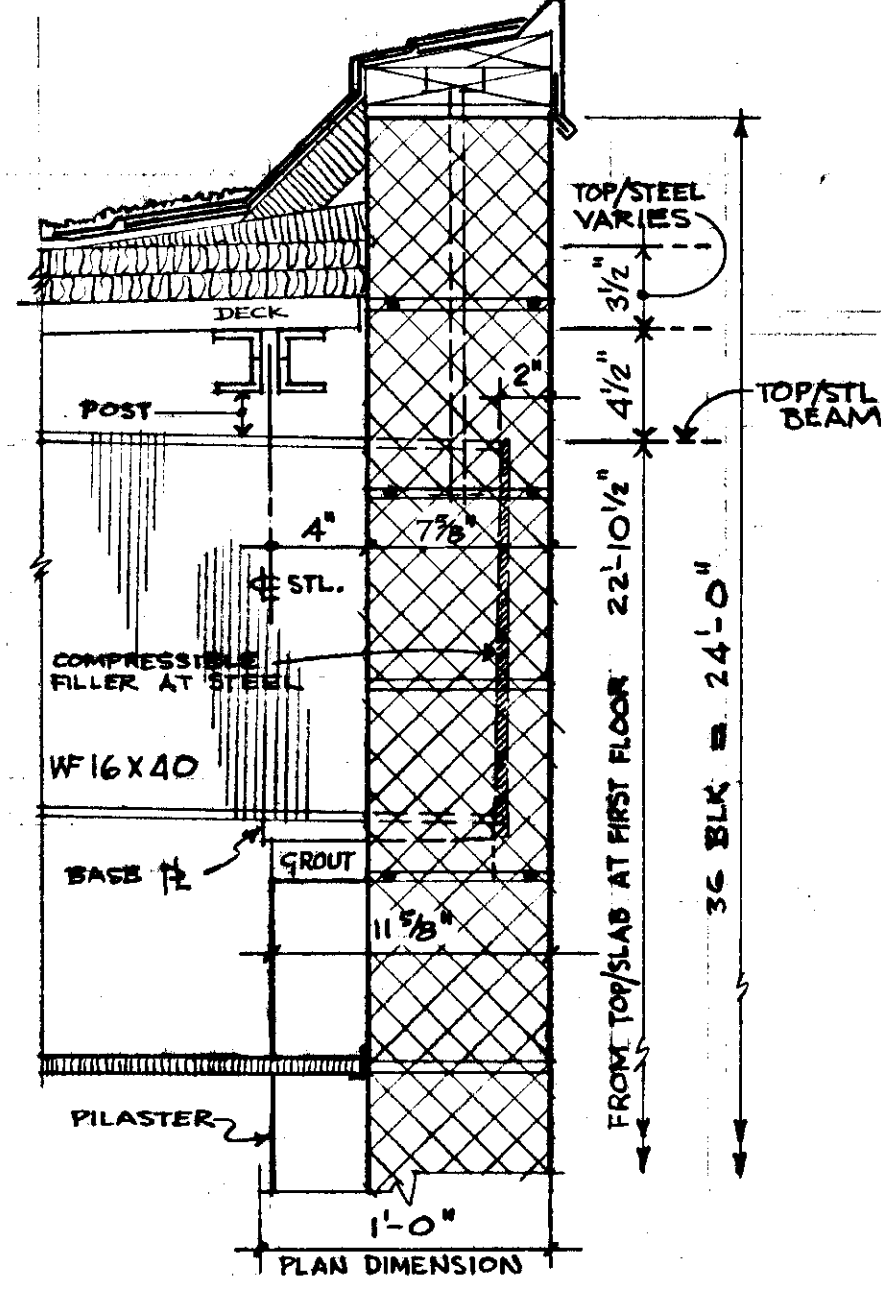


B
A-3

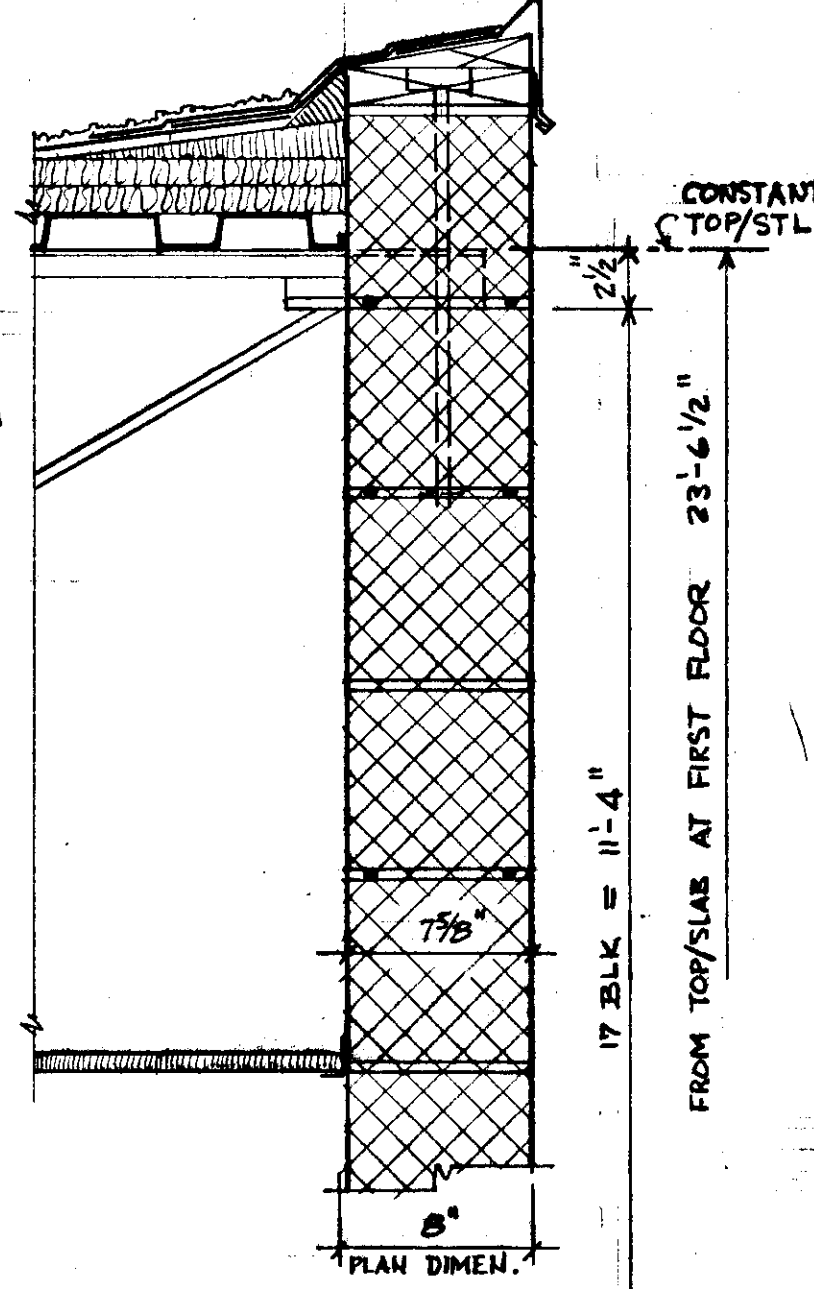


C
A-3

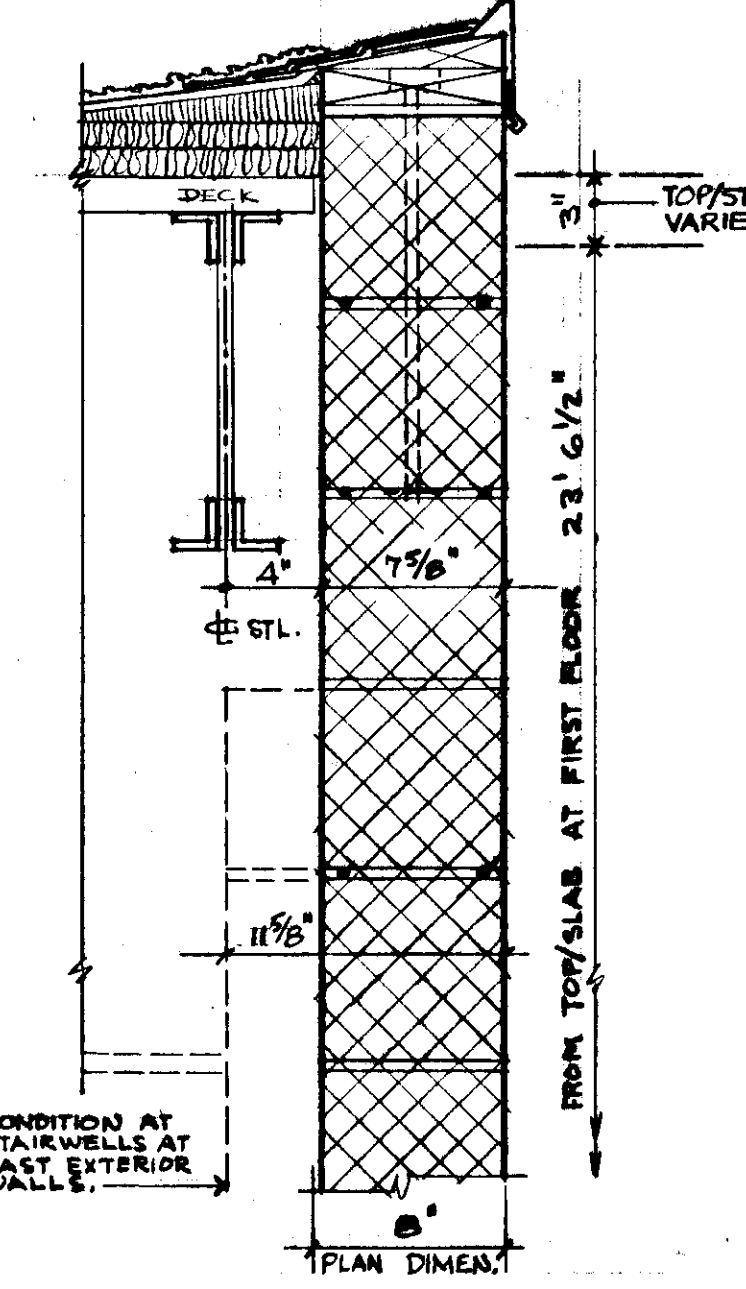


D
A-3

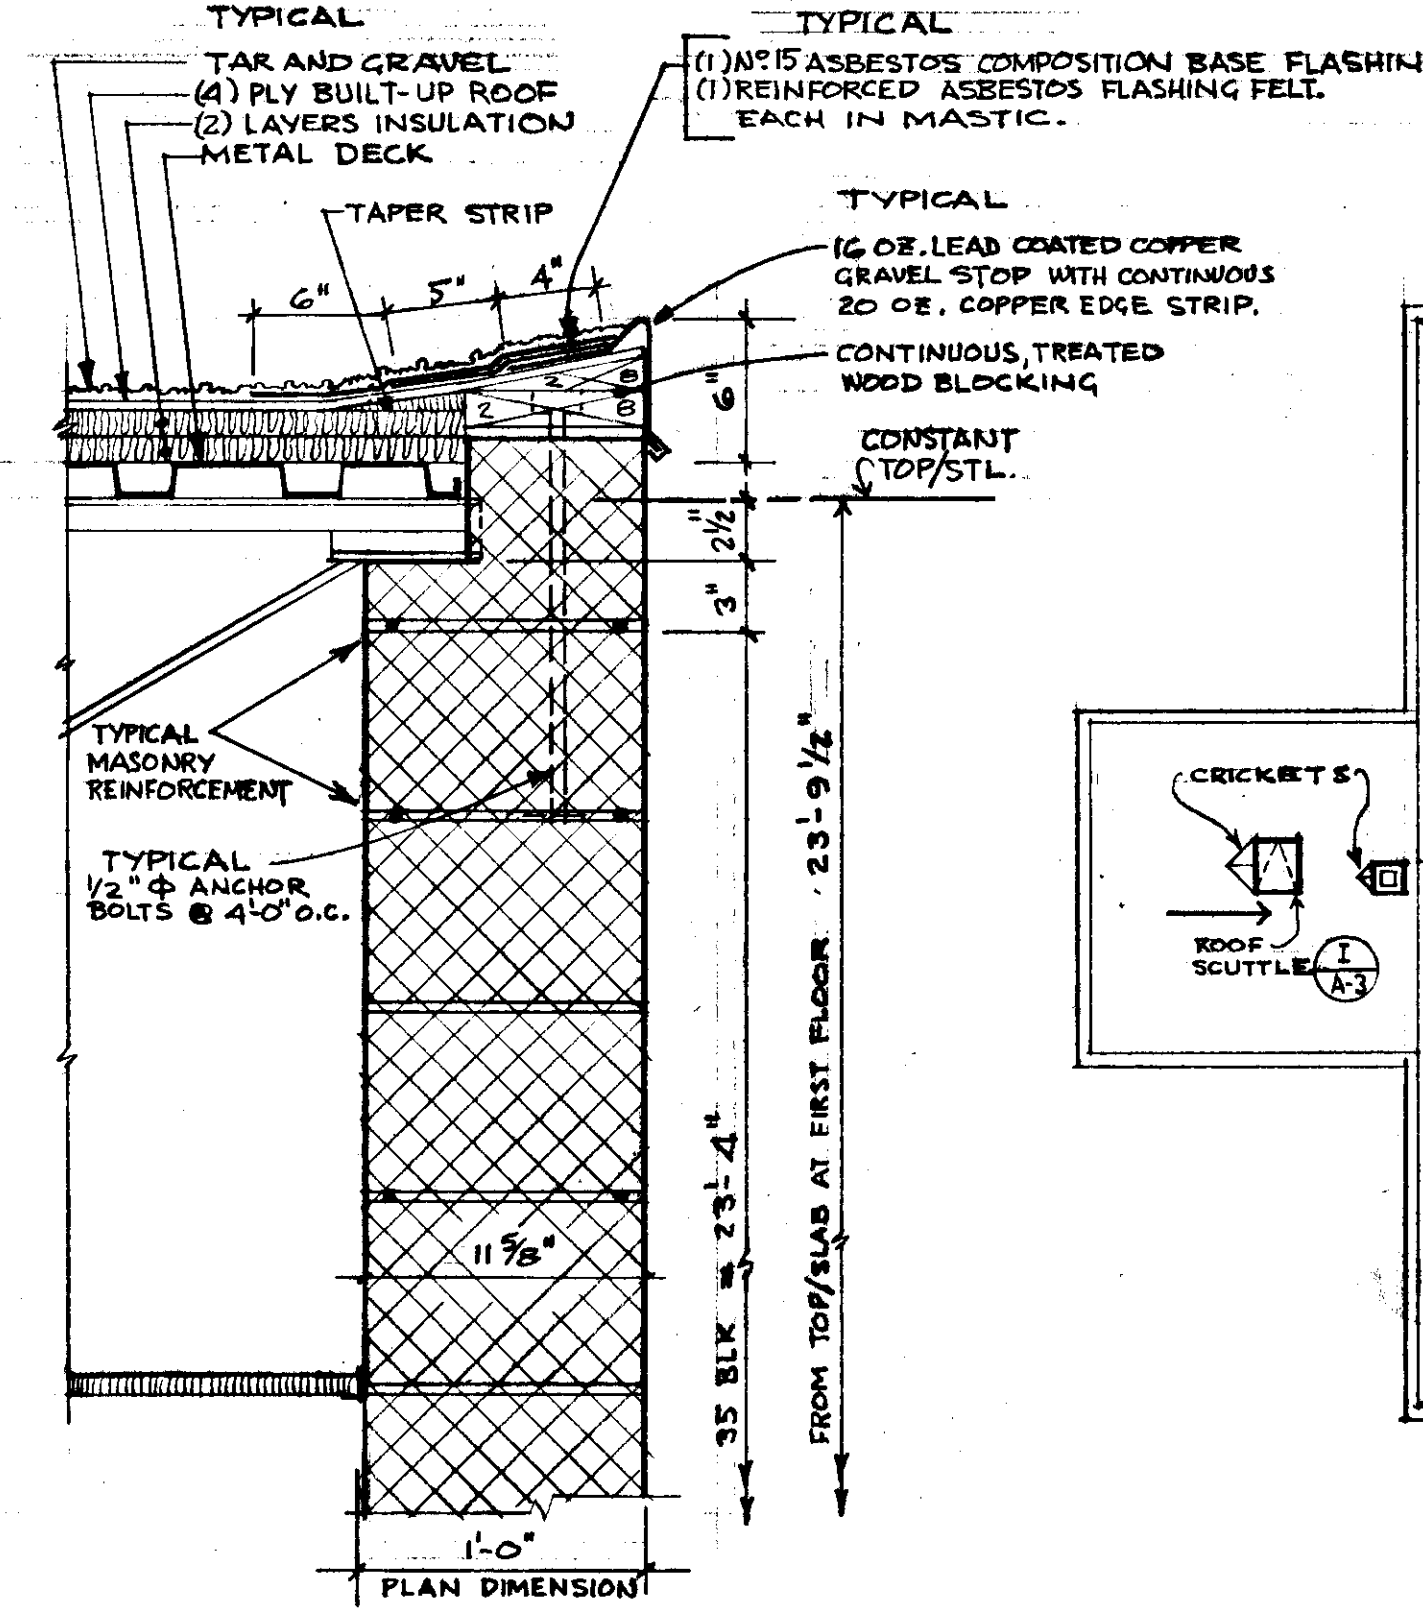


E
A-3

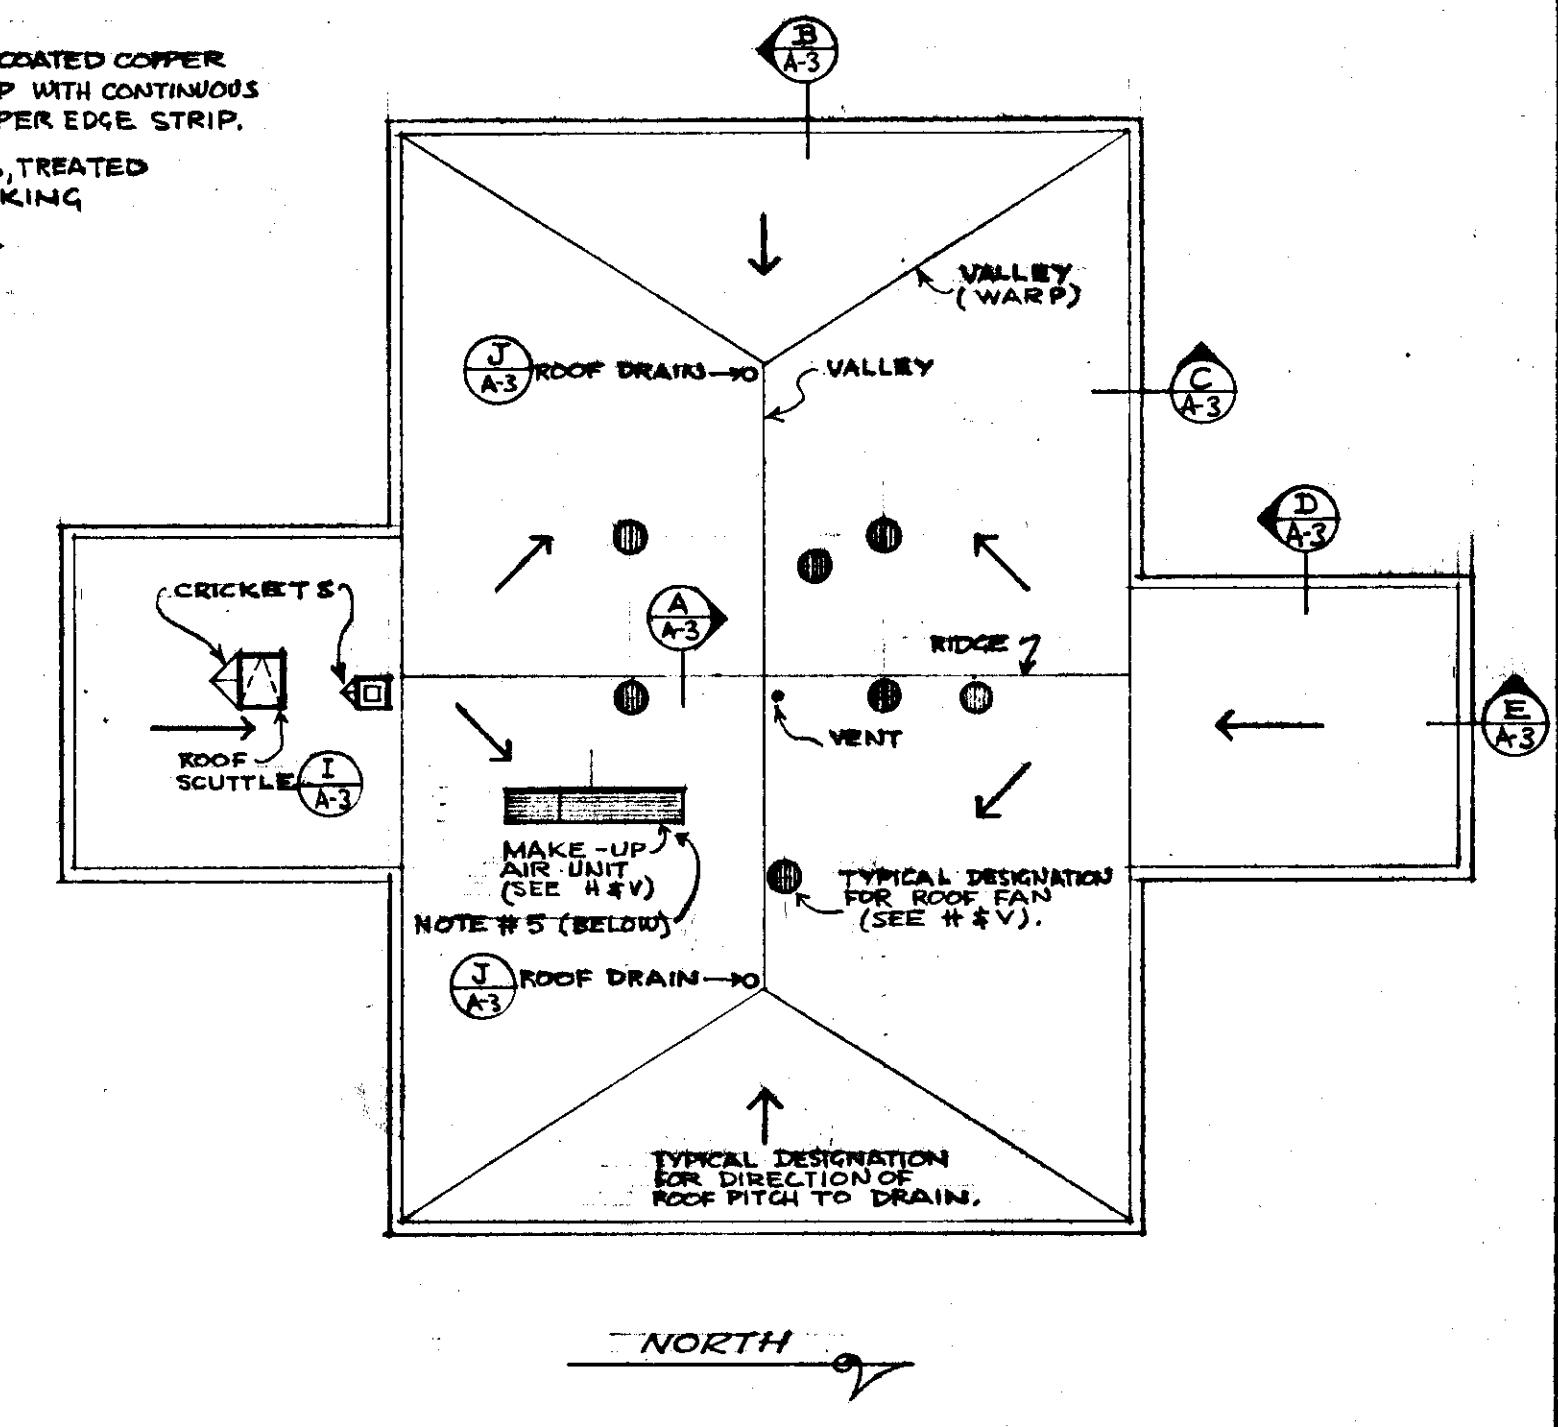


F
A-3

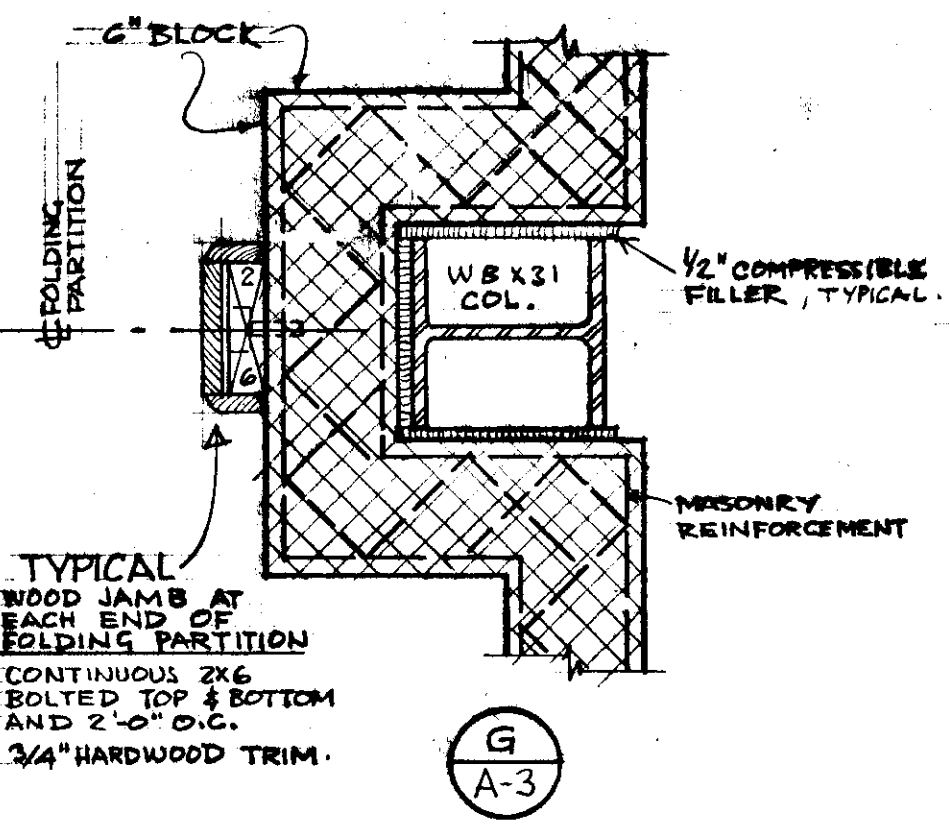


G
A-3

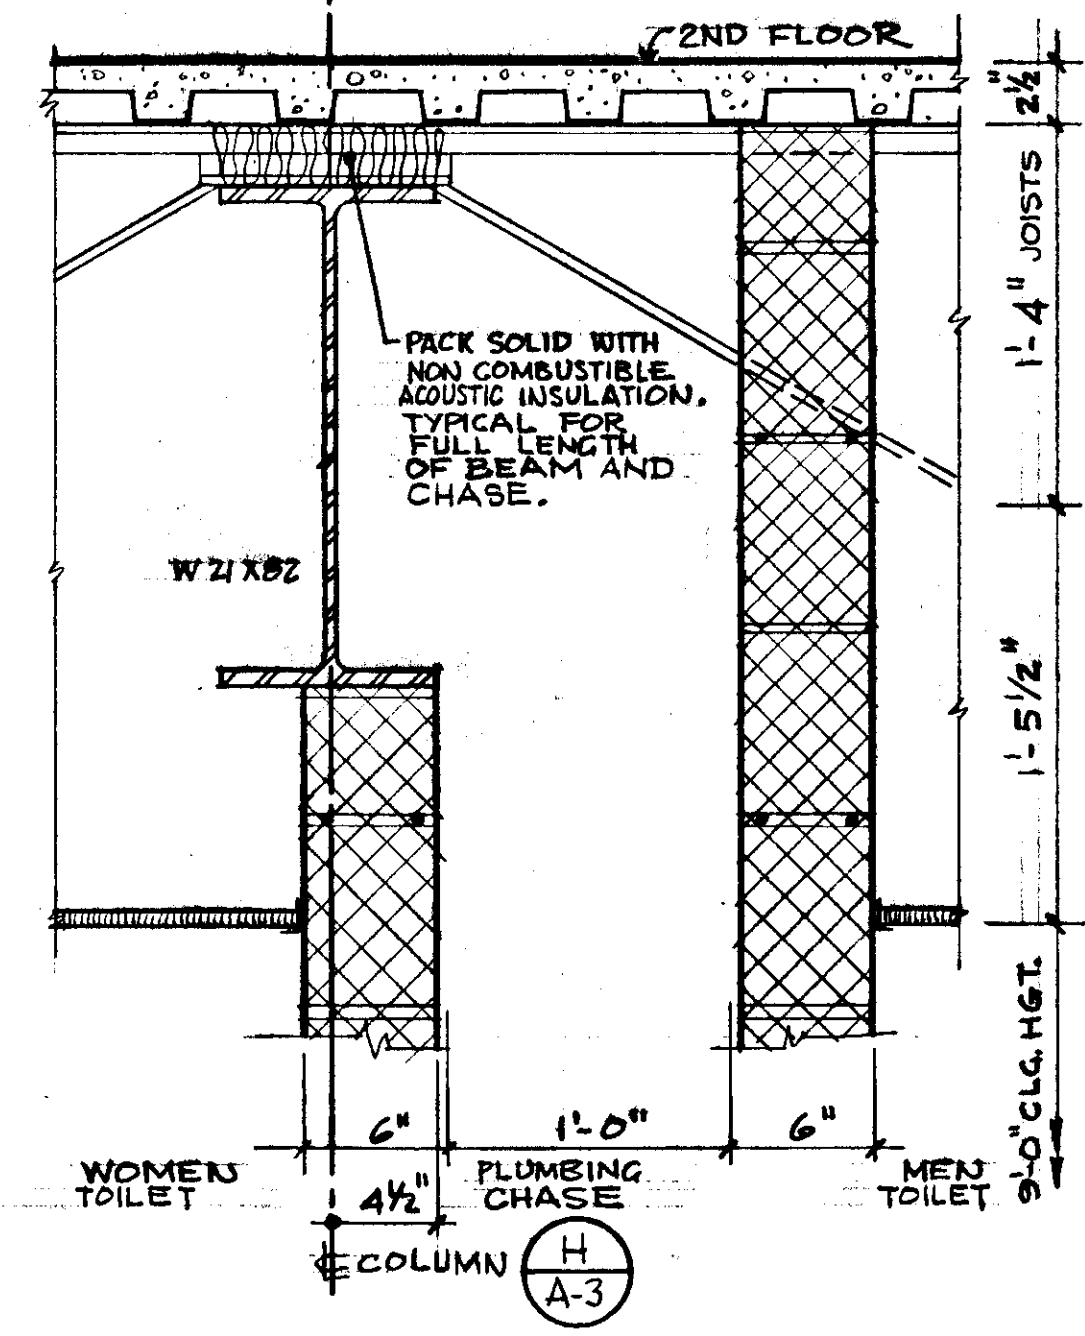


H
A-3

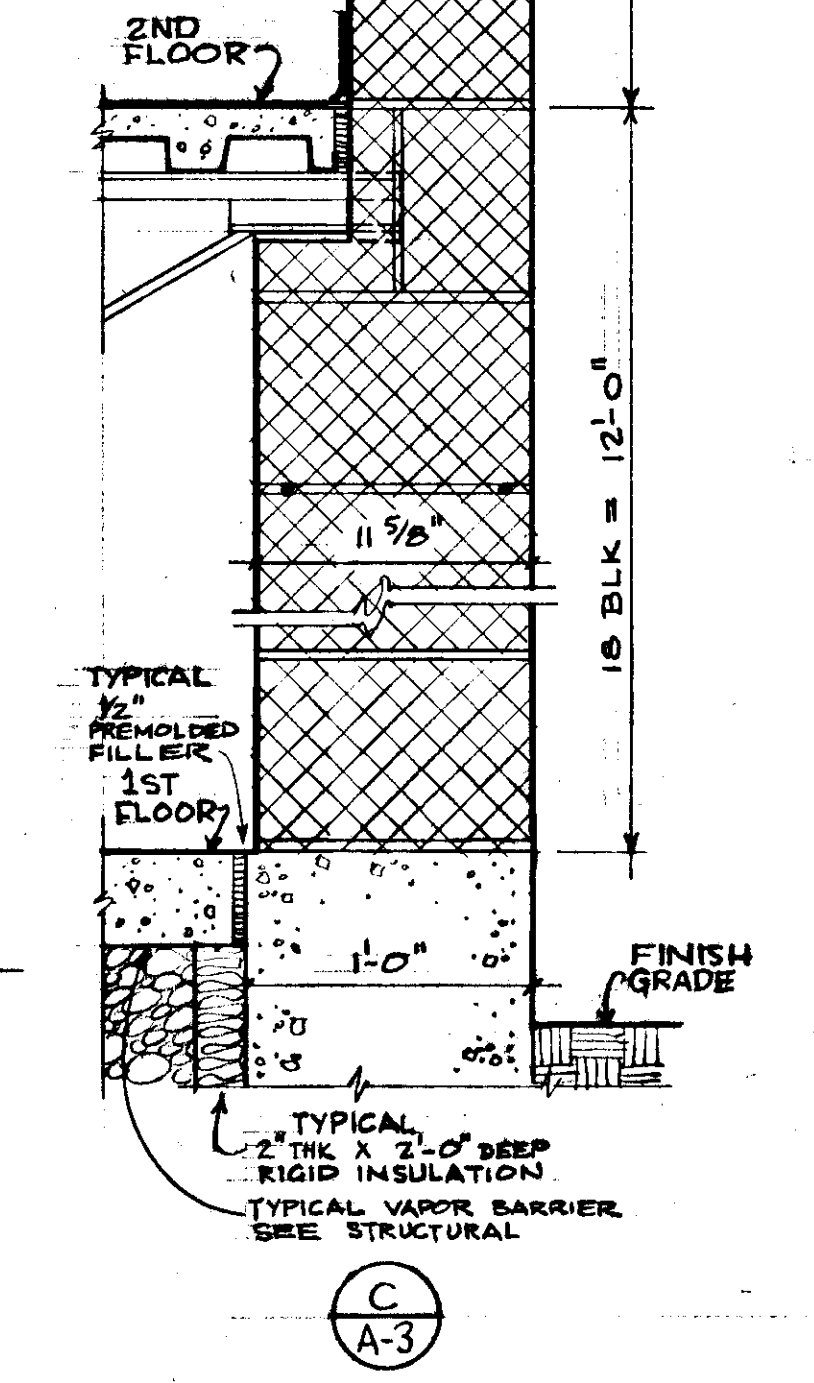

I
A-3

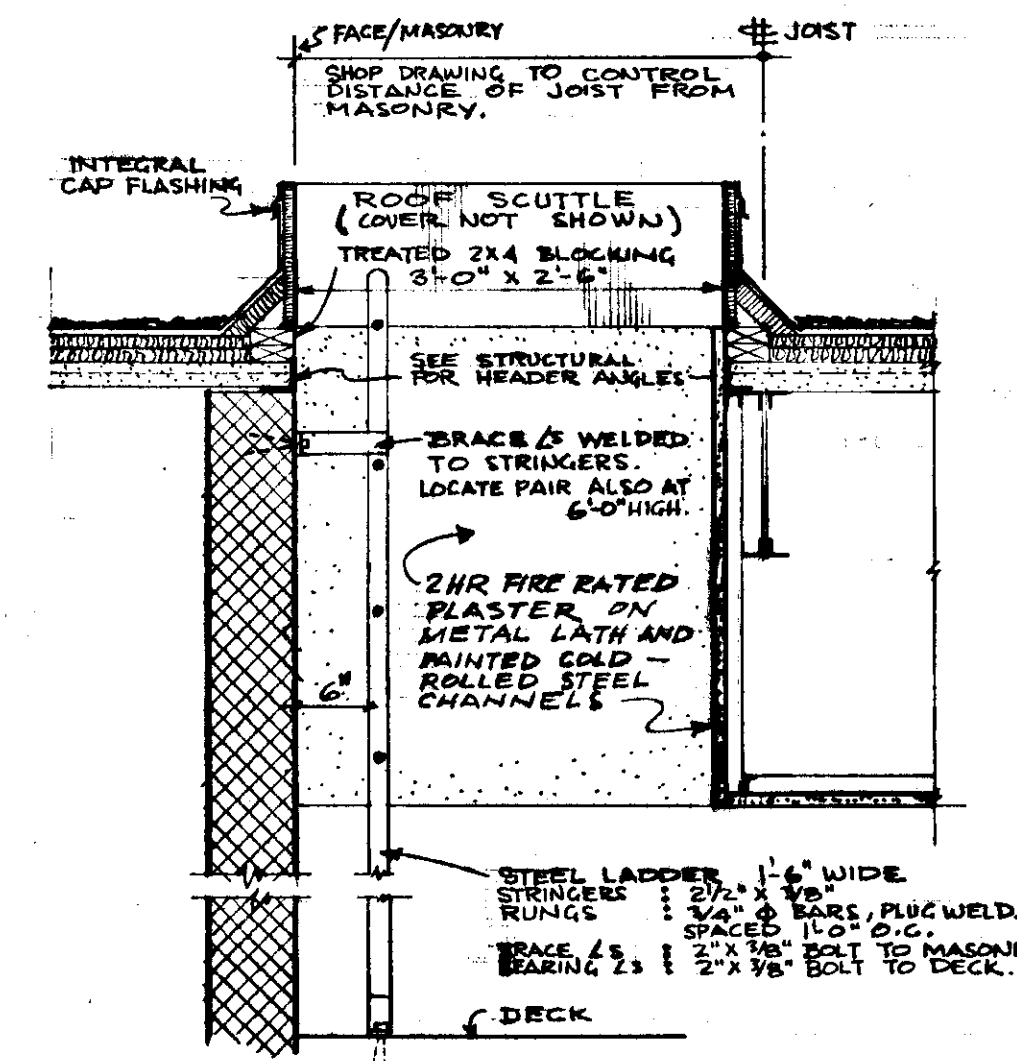


J
A-3

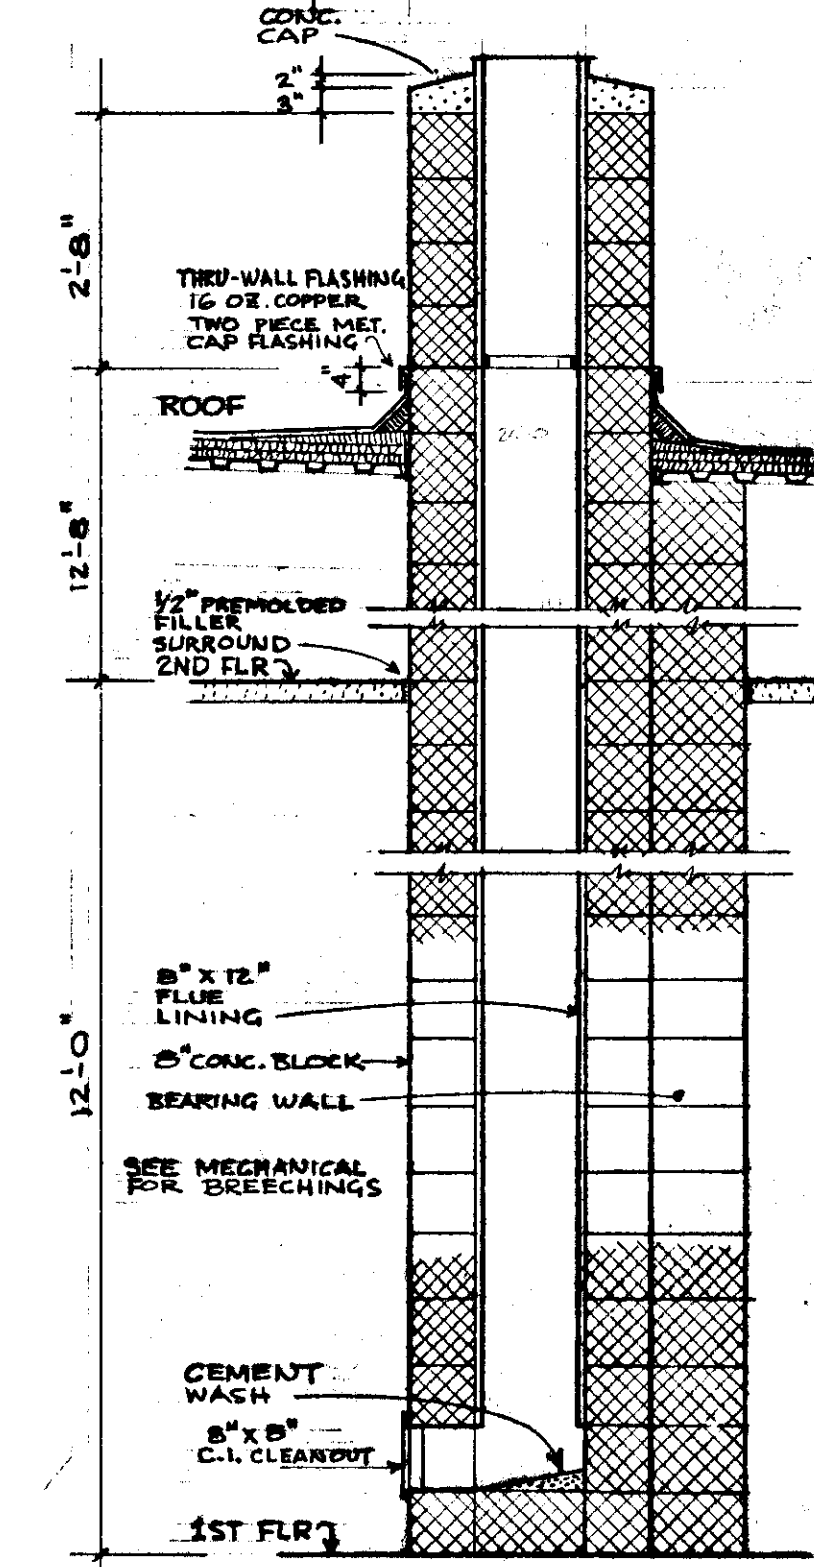

NOTE: LOW TEMPERATURE CHIMNEY CONN. STATE BASIC BUILDING CODE DEFINITION SECTION 1008.11

K
A-3

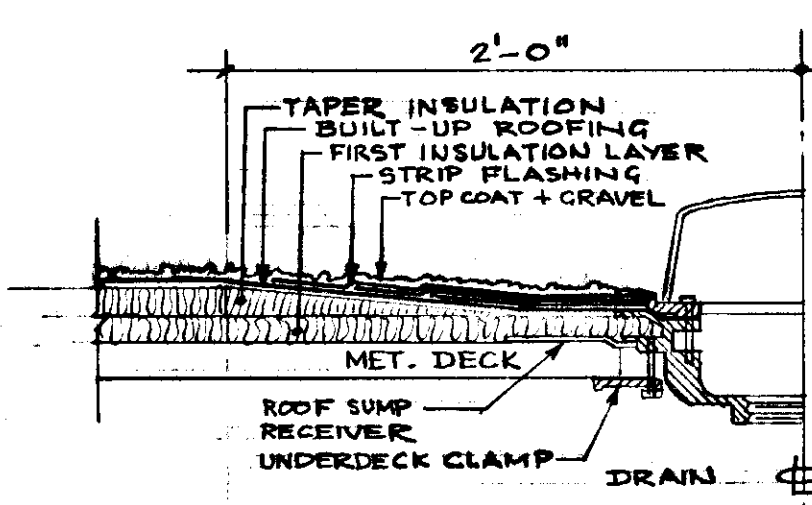

L
A-3

- ### GENERAL NOTES
1. CONSTRUCT ALL MASONRY TIGHT UP TO STRUCTURE UNLESS OTHERWISE SHOWN.
 2. SEE STRUCTURAL FOR INFORMATION ON SOLID CONCRETE MASONRY BLOCK BENEATH BEARING STEEL.
 3. ALL CORES OF EXTERIOR CONCRETE MASONRY BLOCK SHALL BE FILLED WITH INSULATION. (SEE SPECIFICATIONS).
 4. ALL EXTERIOR MORTAR JOINTS TO BE LEFT FLUSH WITH EXTERIOR BLOCK FACE IN ORDER TO PREVENT "TELEGRAPHING" OF JOINT PATTERN THRU EXTERIOR FINISH COAT.
 5. PROVIDE PITCH POCKETS AT PIPES, FOR MECHANICAL EQUIPMENT, PENETRATING ROOF.

CITY OF HARTFORD, CONNECTICUT
DEPARTMENT OF PUBLIC WORKS
BUREAU OF PUBLIC BUILDINGS

FIRE SAFETY TRAINING FACILITY
INCINERATOR ROAD
HARTFORD, CONNECTICUT

DRAWING
A
3

SUBMITTED: *Michael* RECOMMENDED: *Walter Reed* APPROVED: *George C. Hopper*

DRAWN: FJM SCALE: 1/2" OR AS SHOWN DAYBOOK NO. 010524-D
CHECKED: DATE: SEP. 3, 1975