




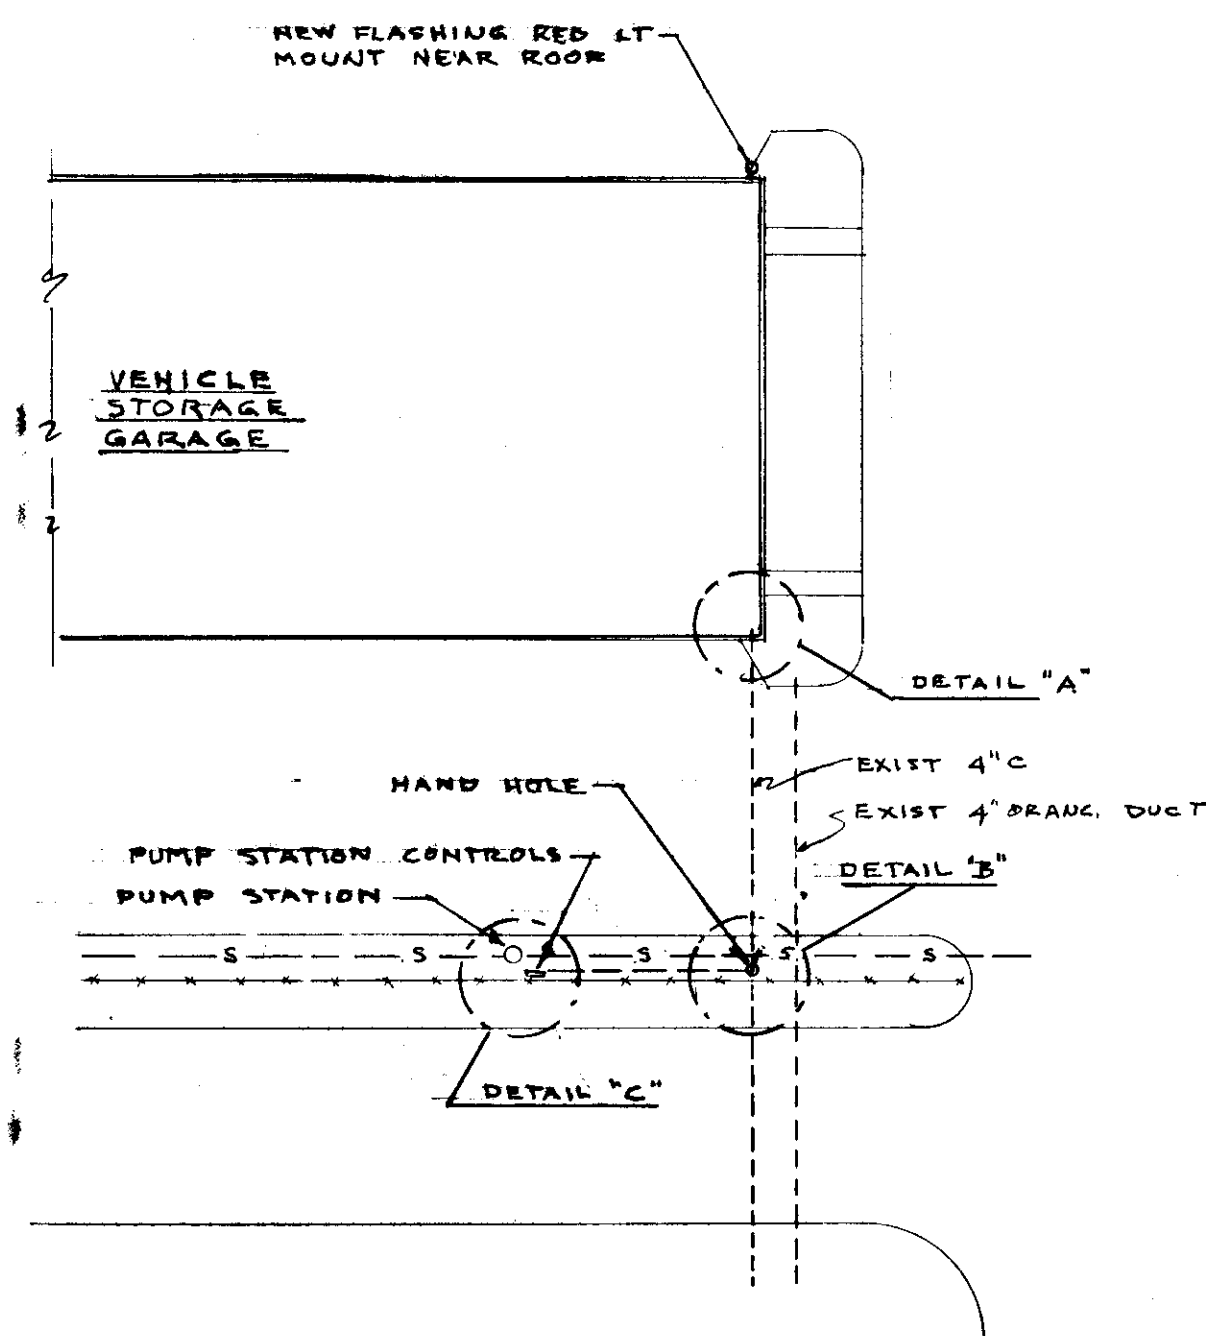


PLOT PLAN
1" = 40'

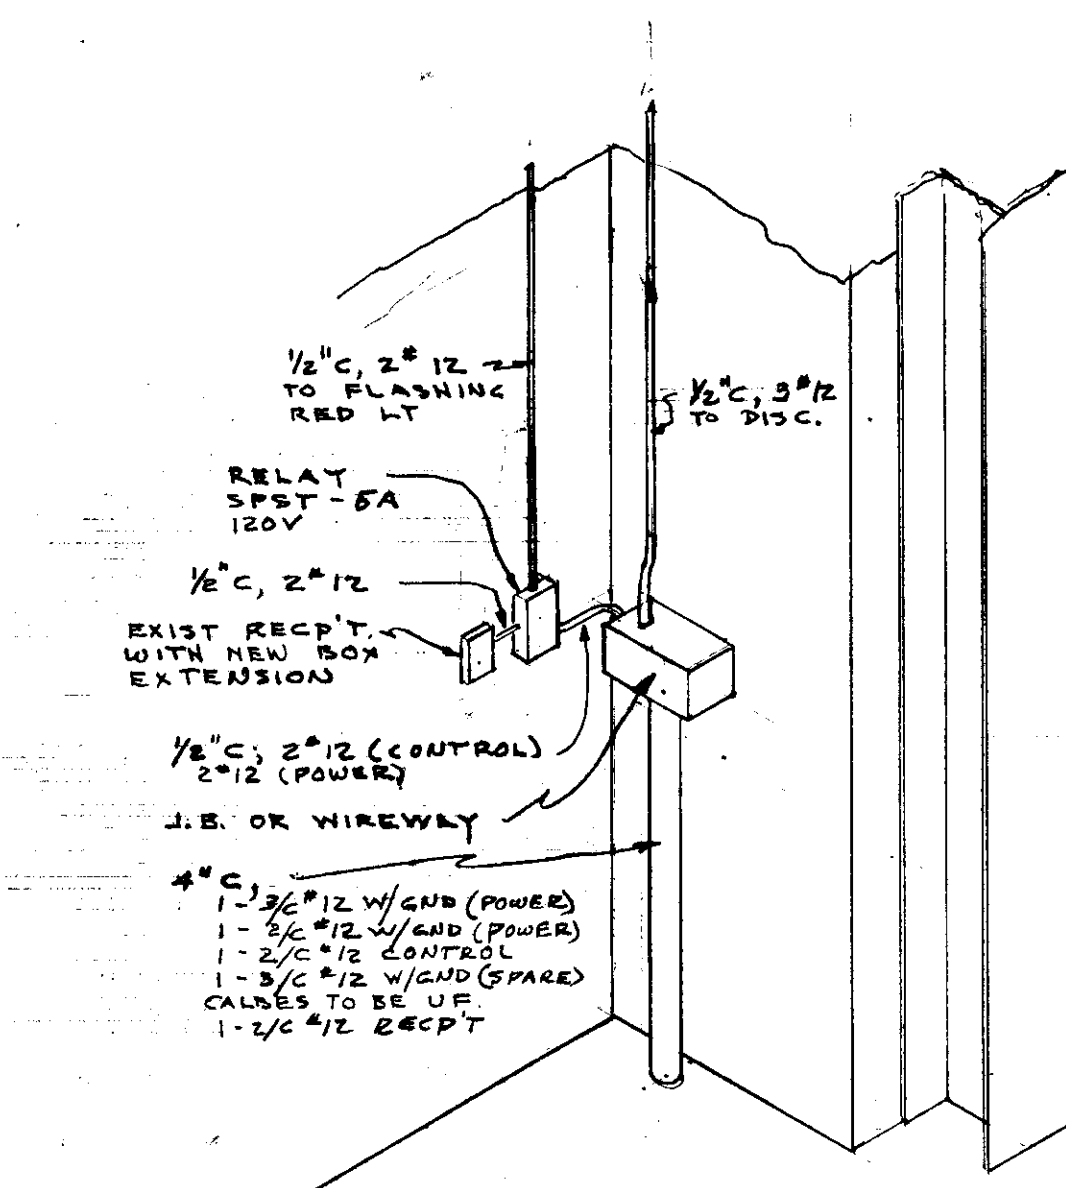

DETAIL "A"
N.T.S.

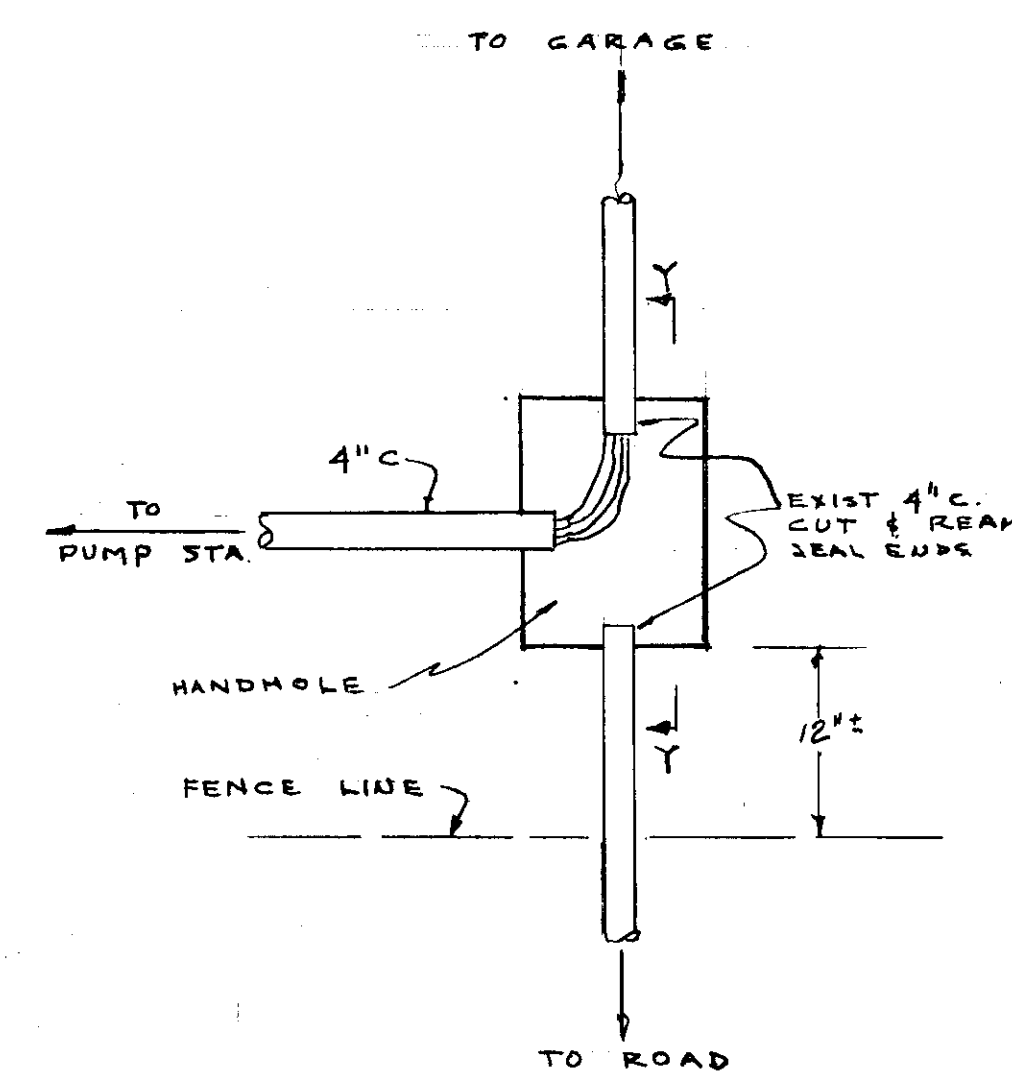


PLAN

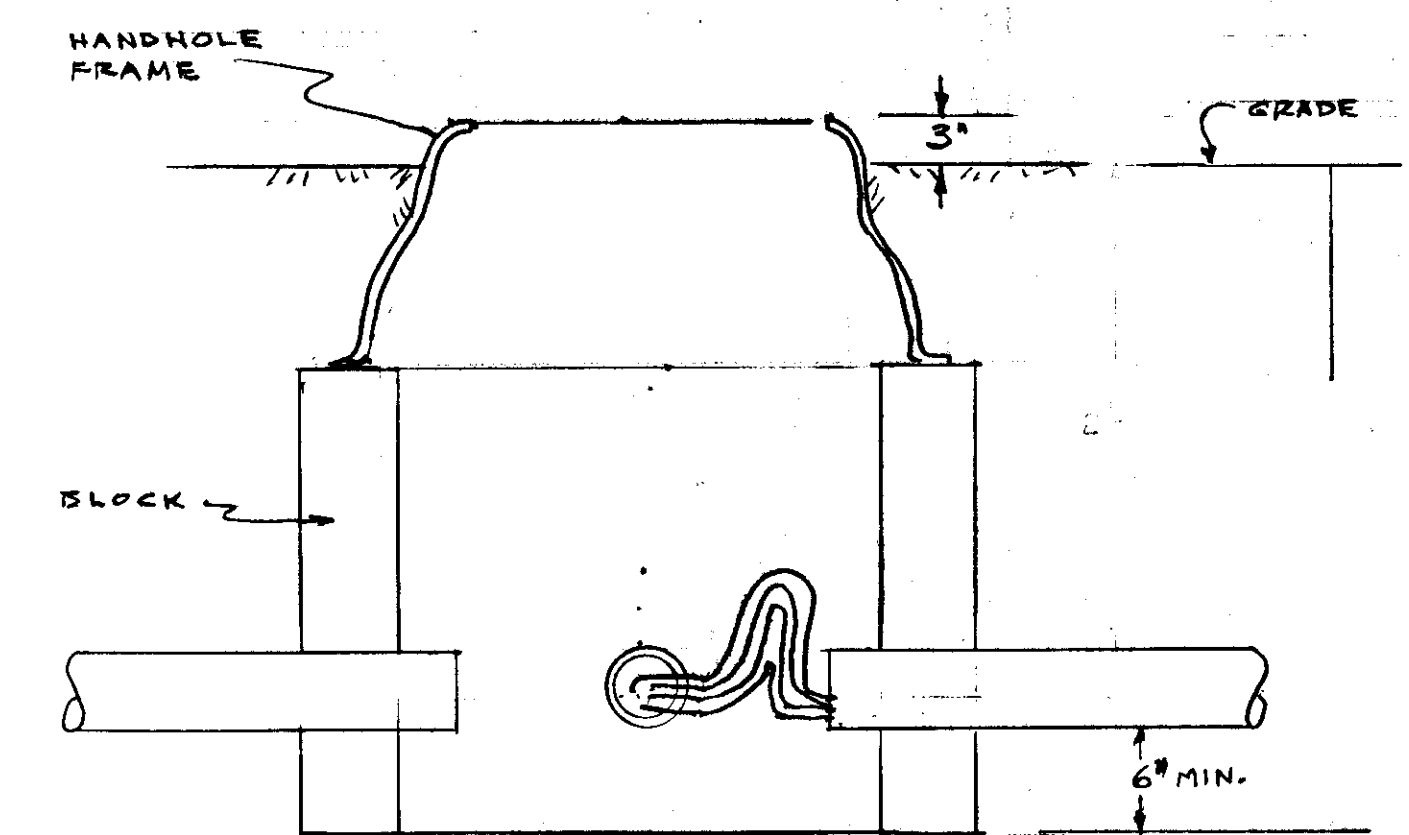


SECTION Y-Y

DETAIL "B"
N.T.S.

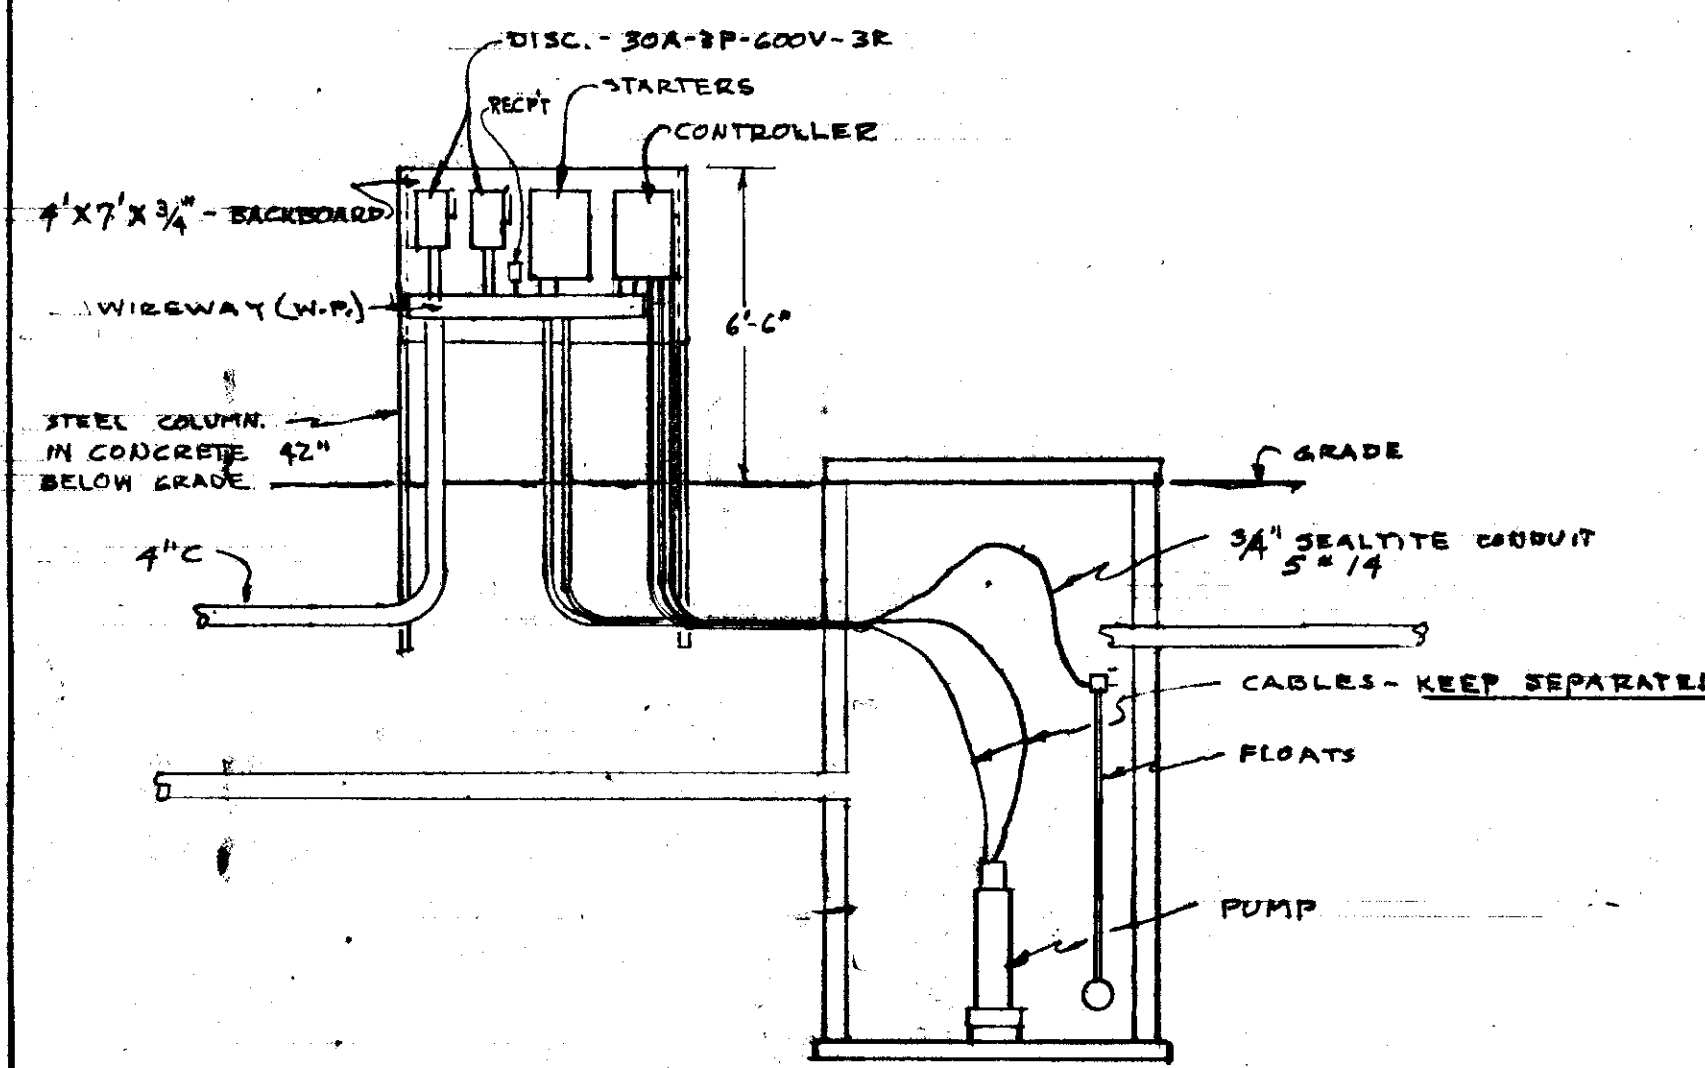


SECTION

NOTE: KEEP POWER & SENSING CABLES SEPARATED

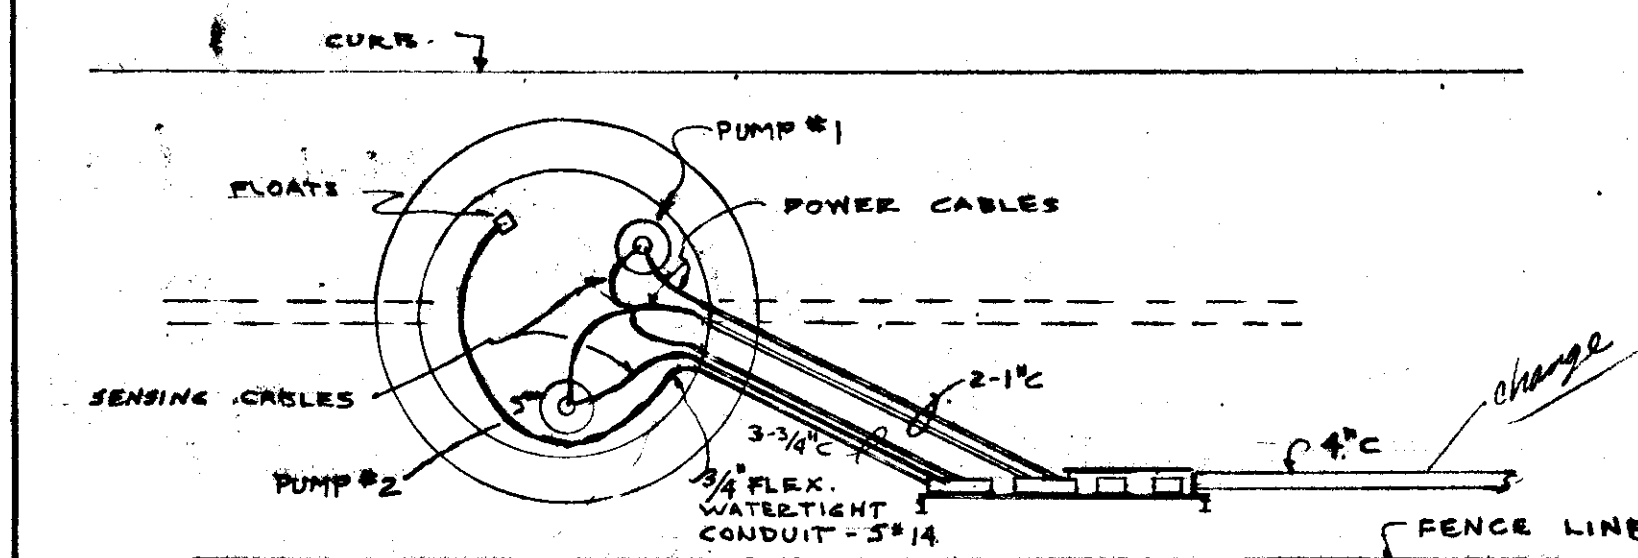

PLAN
DETAIL "C"
1/4" = 1'-0"

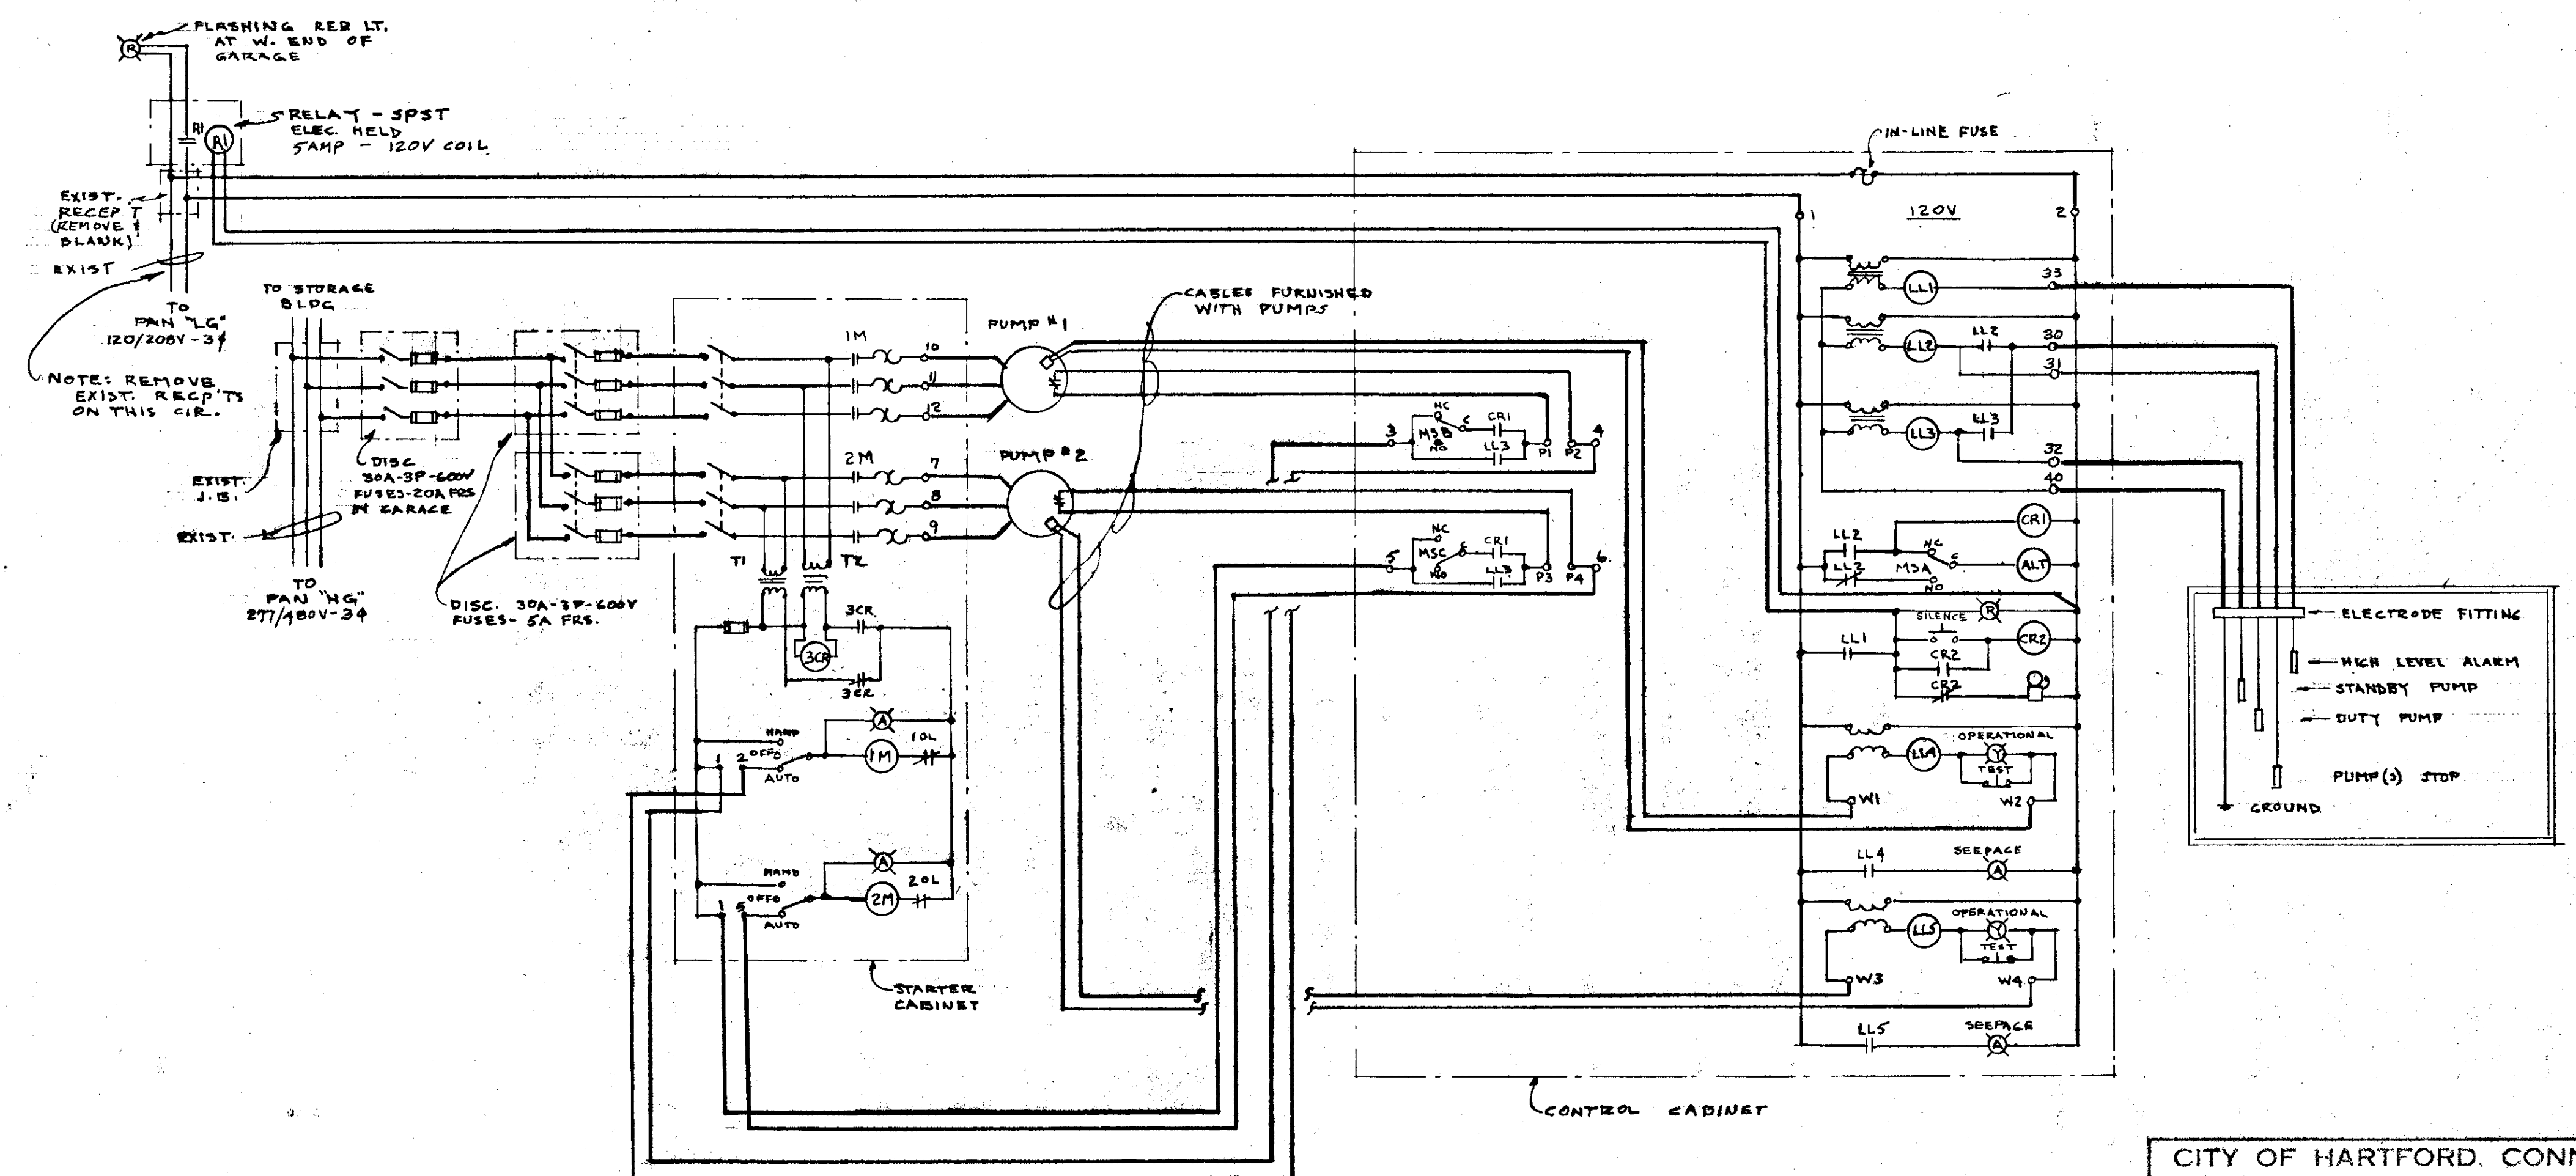

PUMP - 1HP - 1130 RPM
230/460 V. - 4.2/2.1 A
CODE N.

WIRING DIAGRAM
N.T.S.

CITY OF HARTFORD, CONNECTICUT DEPARTMENT OF PUBLIC WORKS BUREAU OF PUBLIC BUILDINGS		
FIRE SAFETY TRAINING FACILITY INCINERATOR ROAD HARTFORD, CONN.		
SUBMITTED	RECOMMENDED	APPROVED
CITY ARCHITECT		ASST. DIR. & CITY ENG.
DRAWN R.G.B.	SCALE	DAYBOOK NO. D10524-L
CHECKED	DATE NOV. 2, 1976	

SE
1