




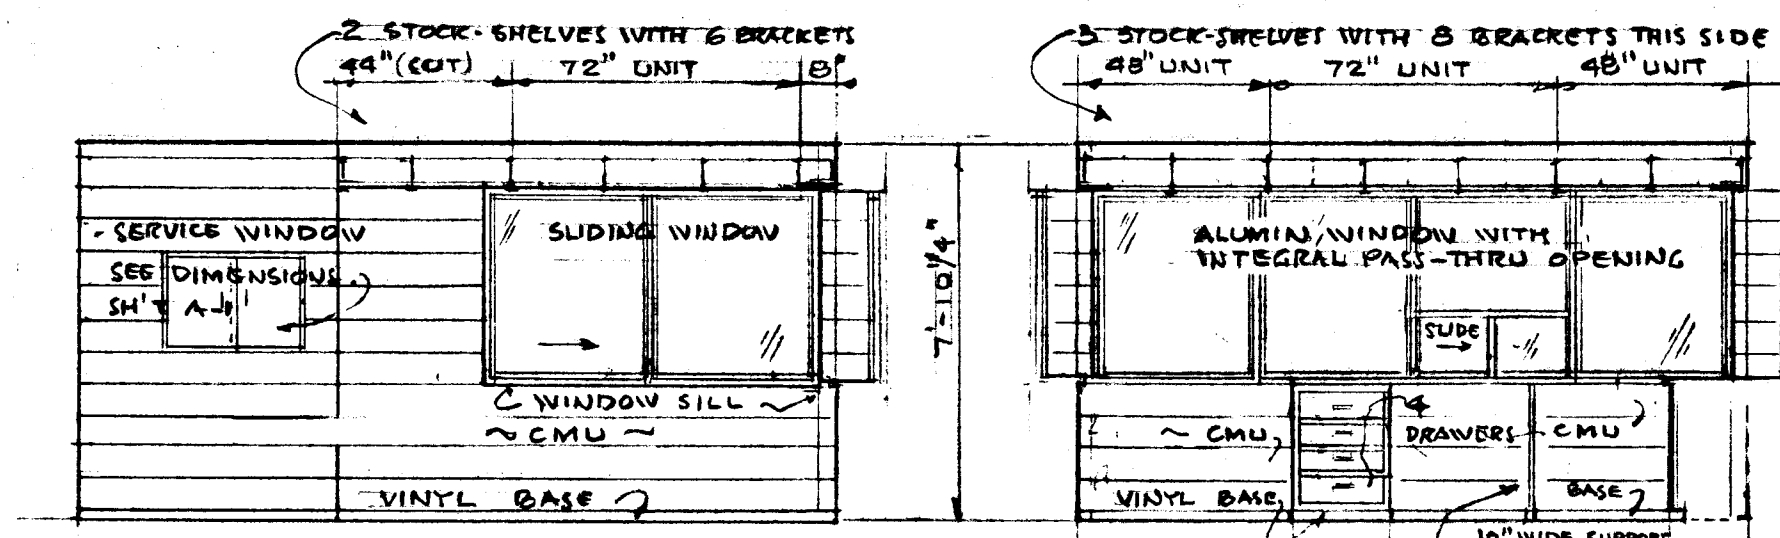


OFFICE ELEVATIONS
SCALE: 1/4" = 1'-0"

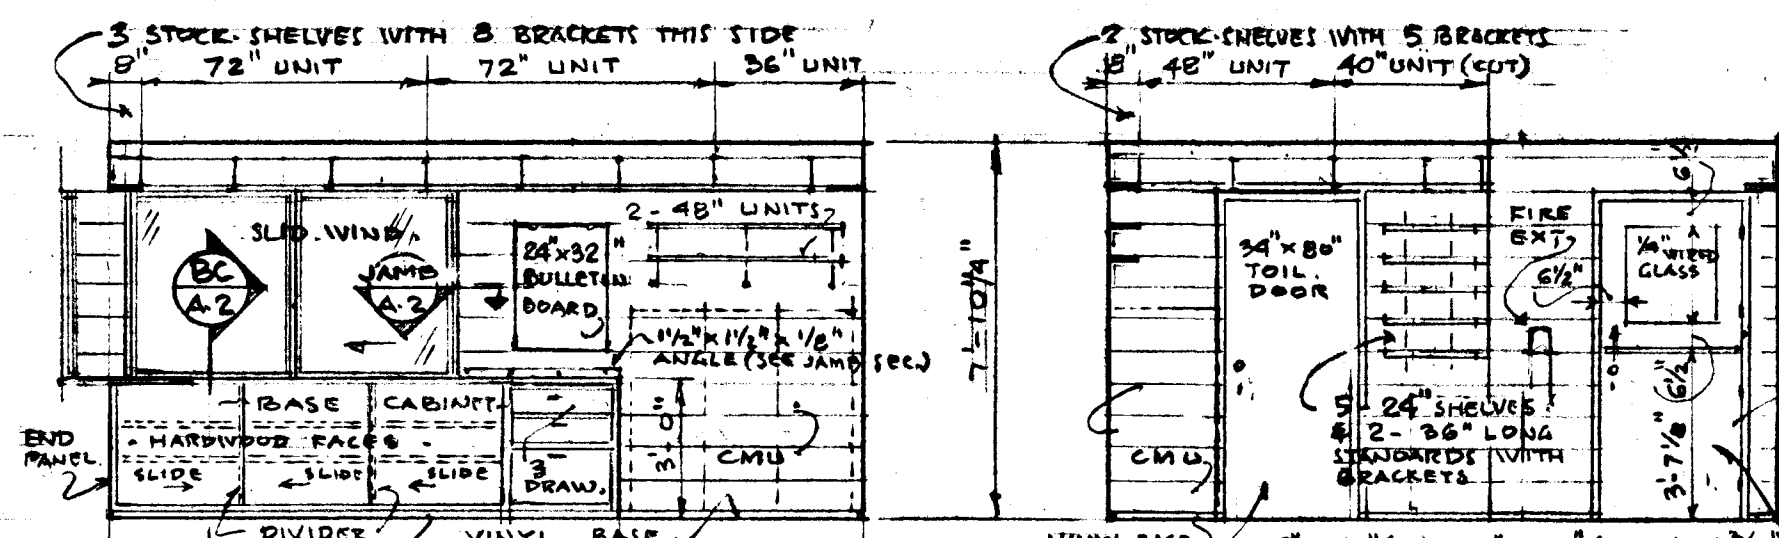


OFFICE ELEVATIONS
SCALE: 1/4" = 1'-0"

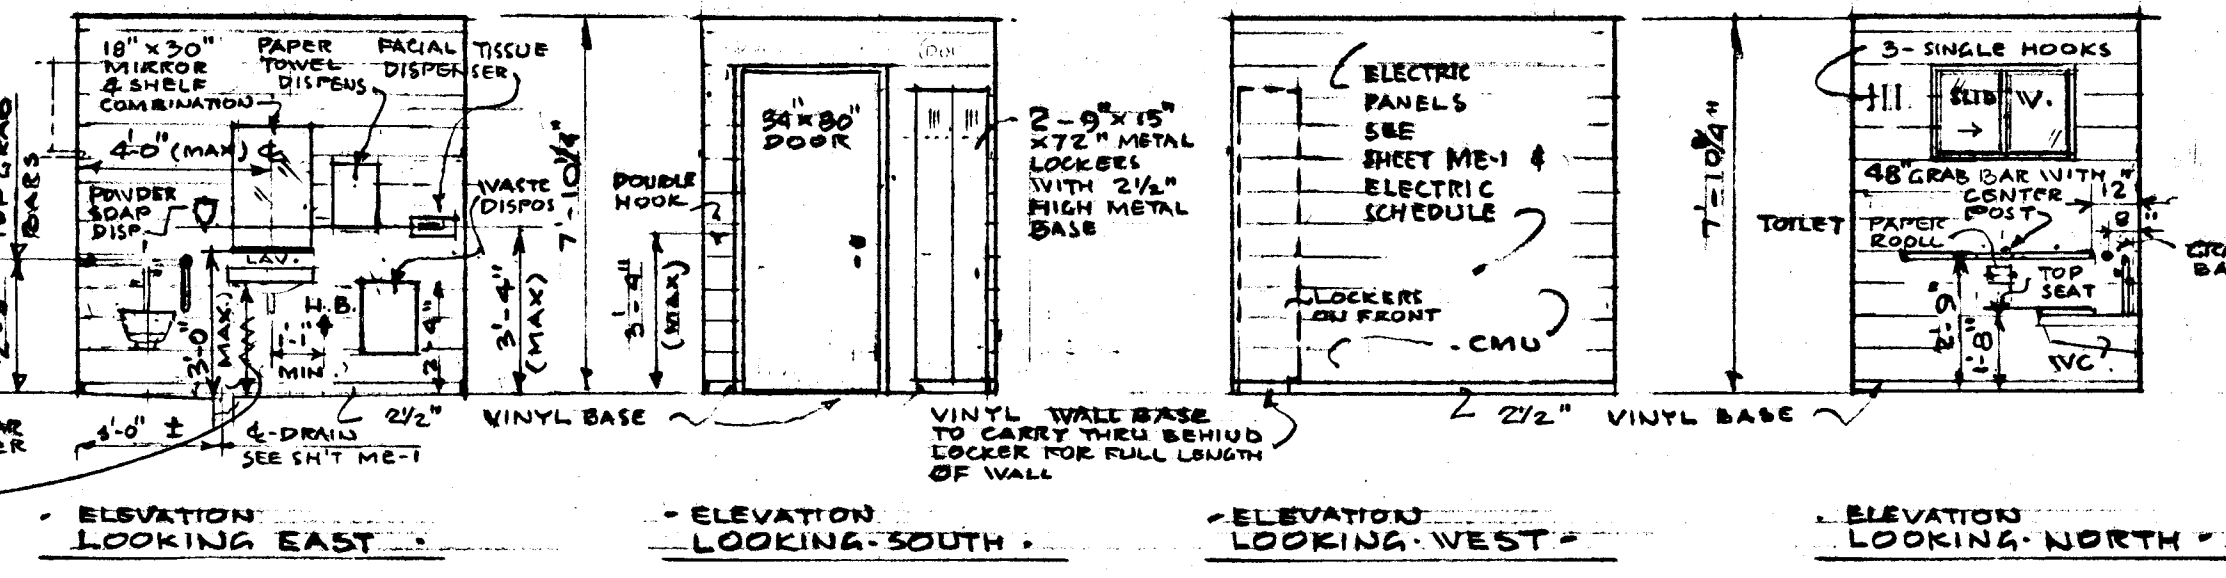


EMPLOYEE TOILET ELEVATIONS
SCALE: 1/4" = 1'-0"

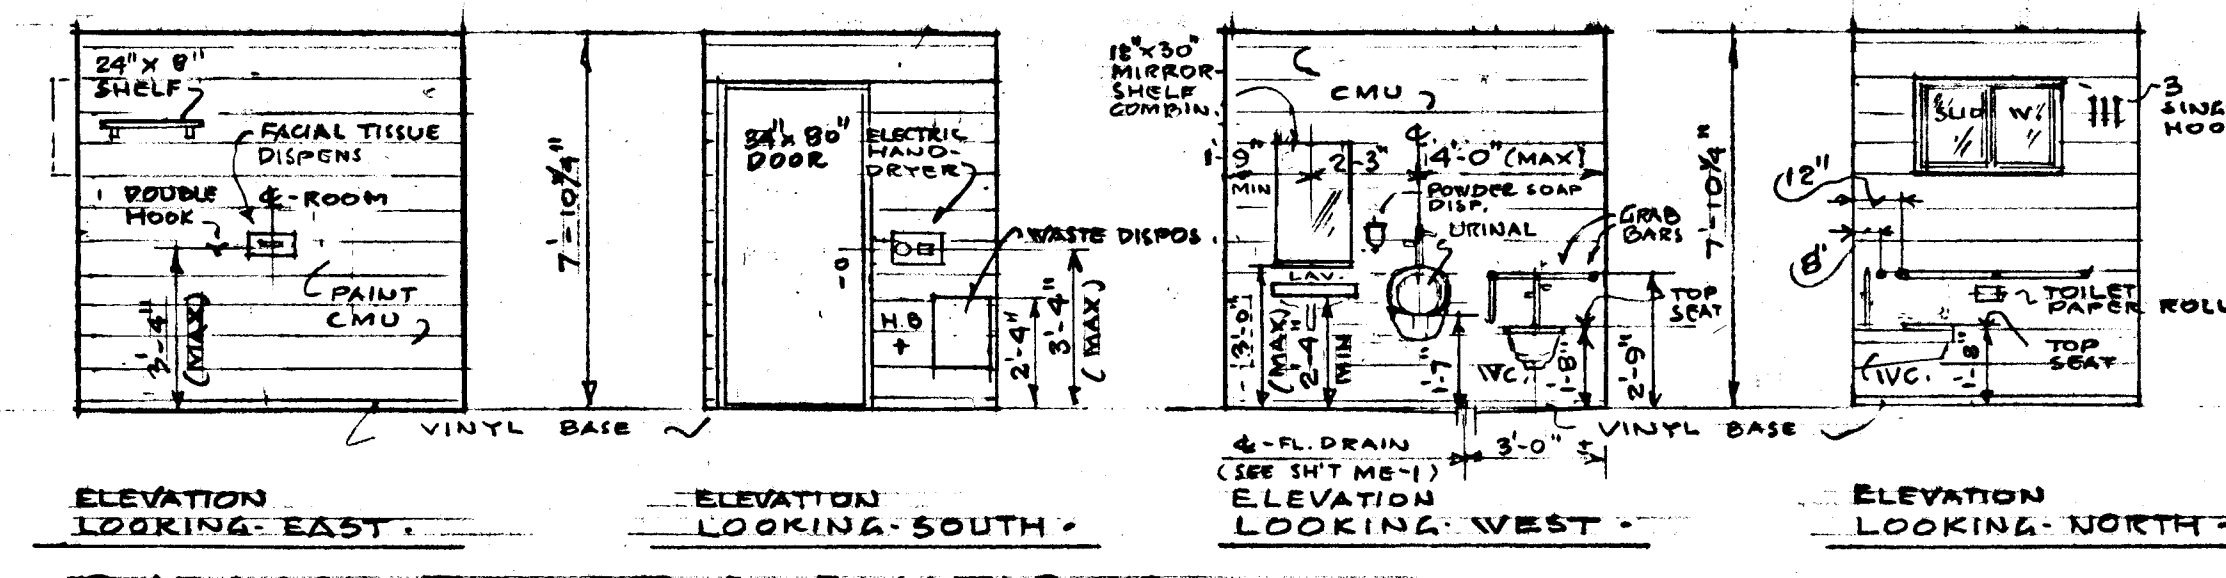


PUBLIC TOILET ELEVATIONS
SCALE: 1/4" = 1'-0"

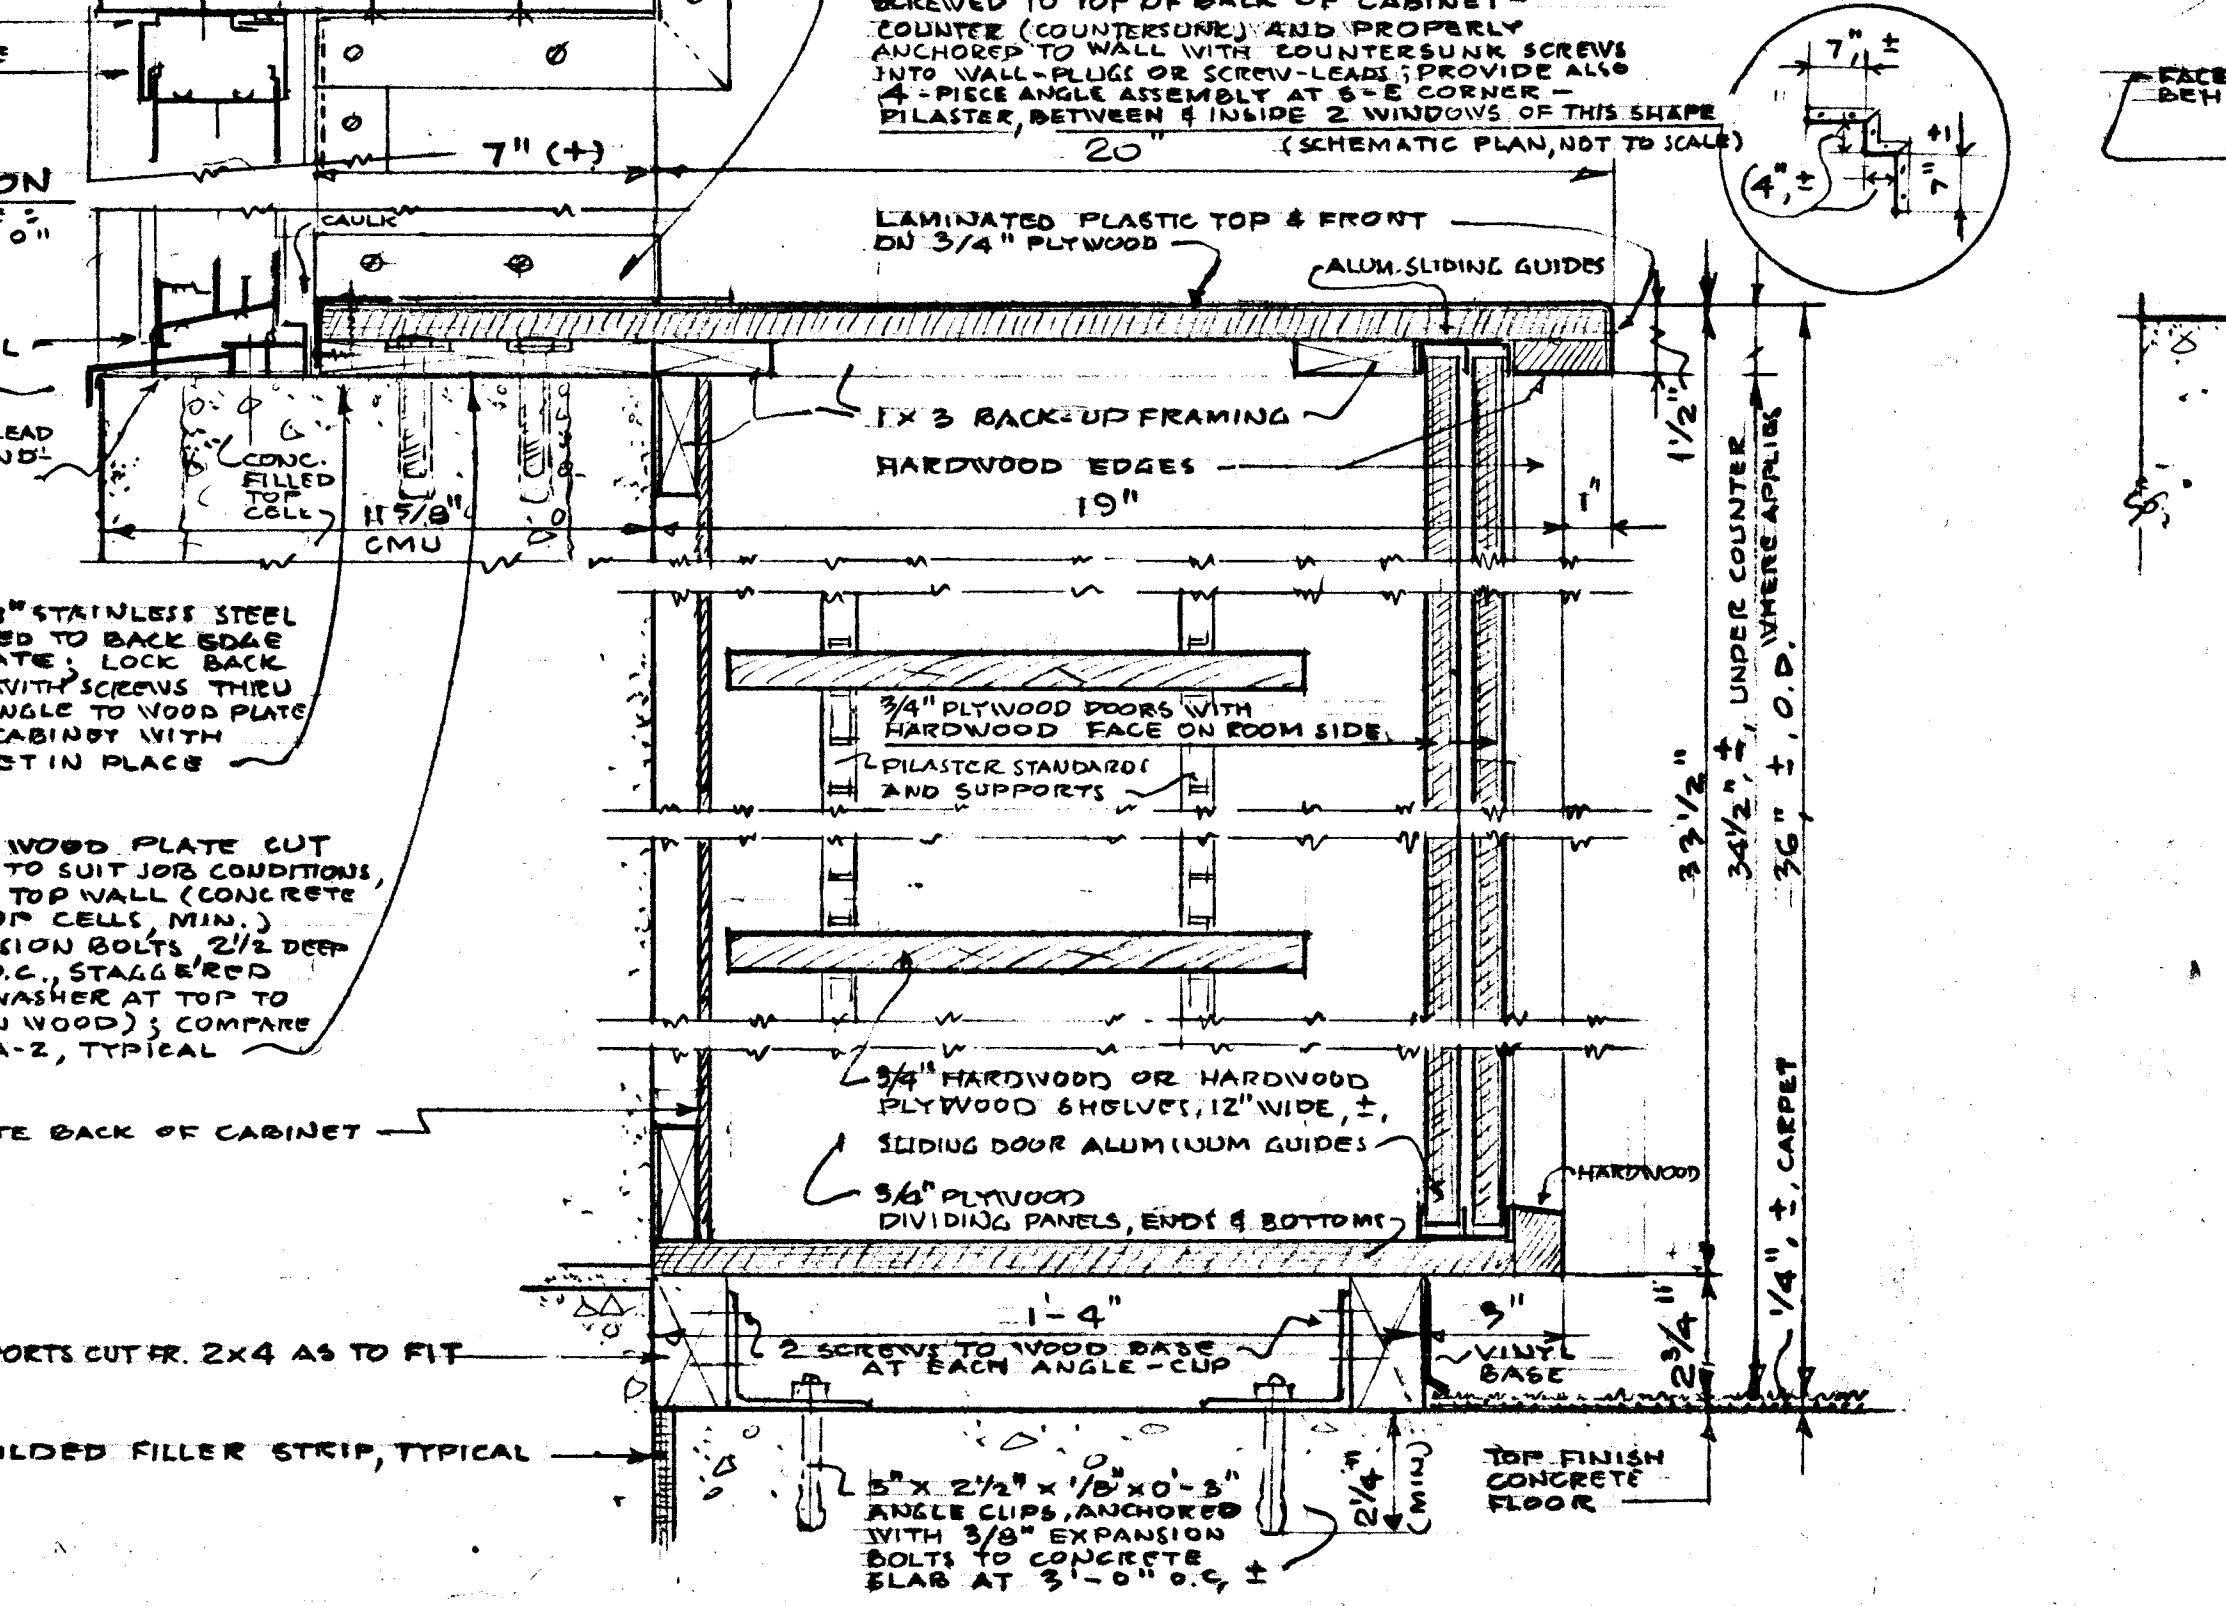


SECTION THROUGH BASE-CABINET
SCALE: 3/4" = 1'-0"

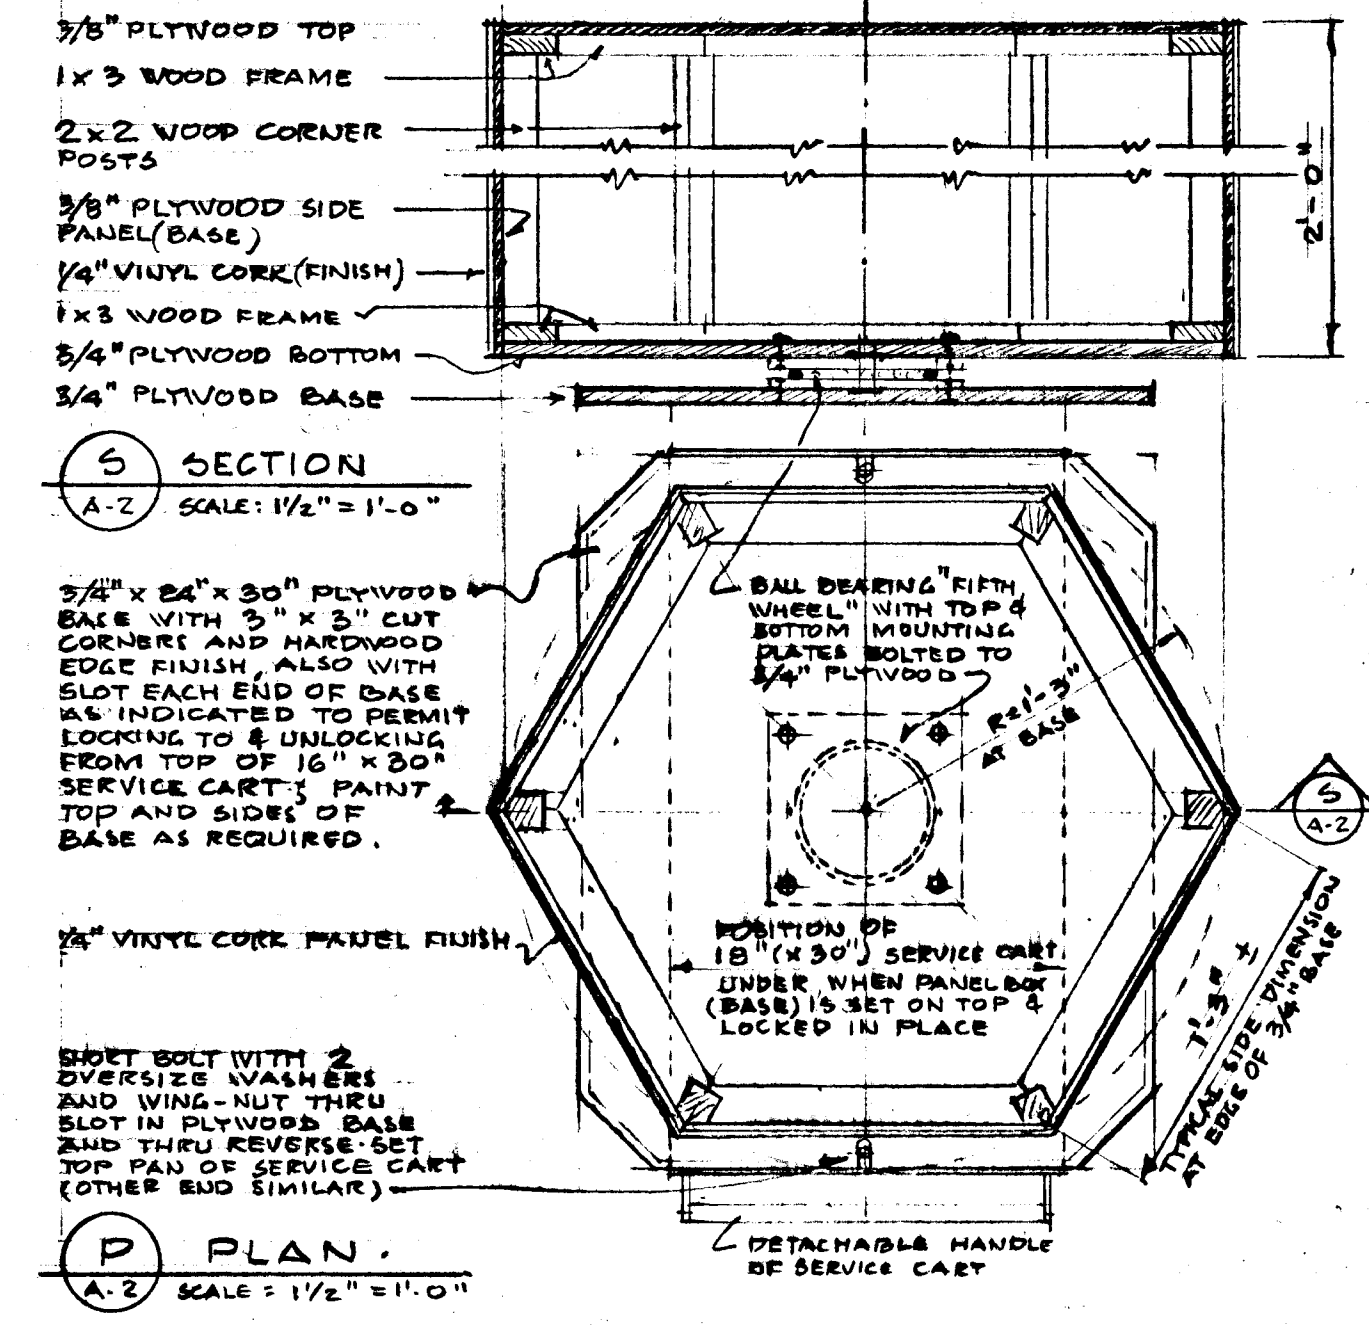


DETAILS OF ROTATING-PANEL BOX
SCALE: 1/2" = 1'-0"

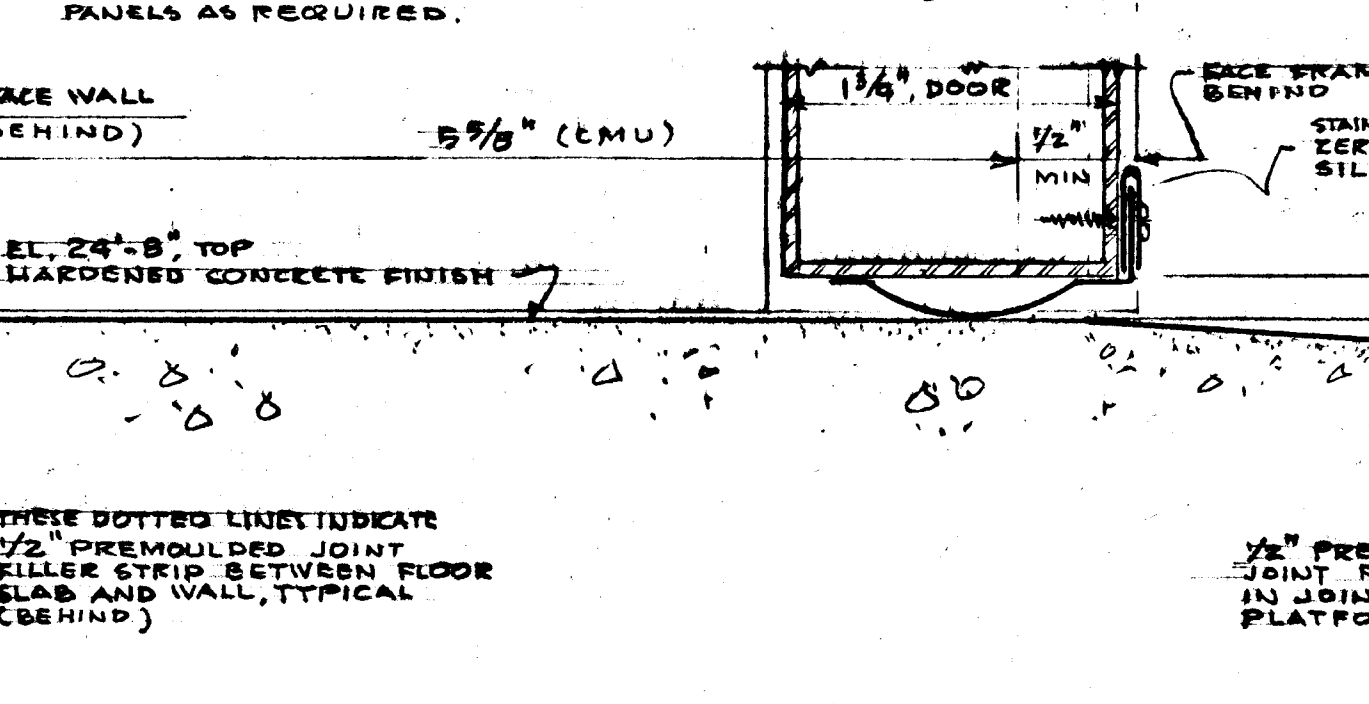


WALL DETAIL
SCALE: 1/2" = 1'-0"

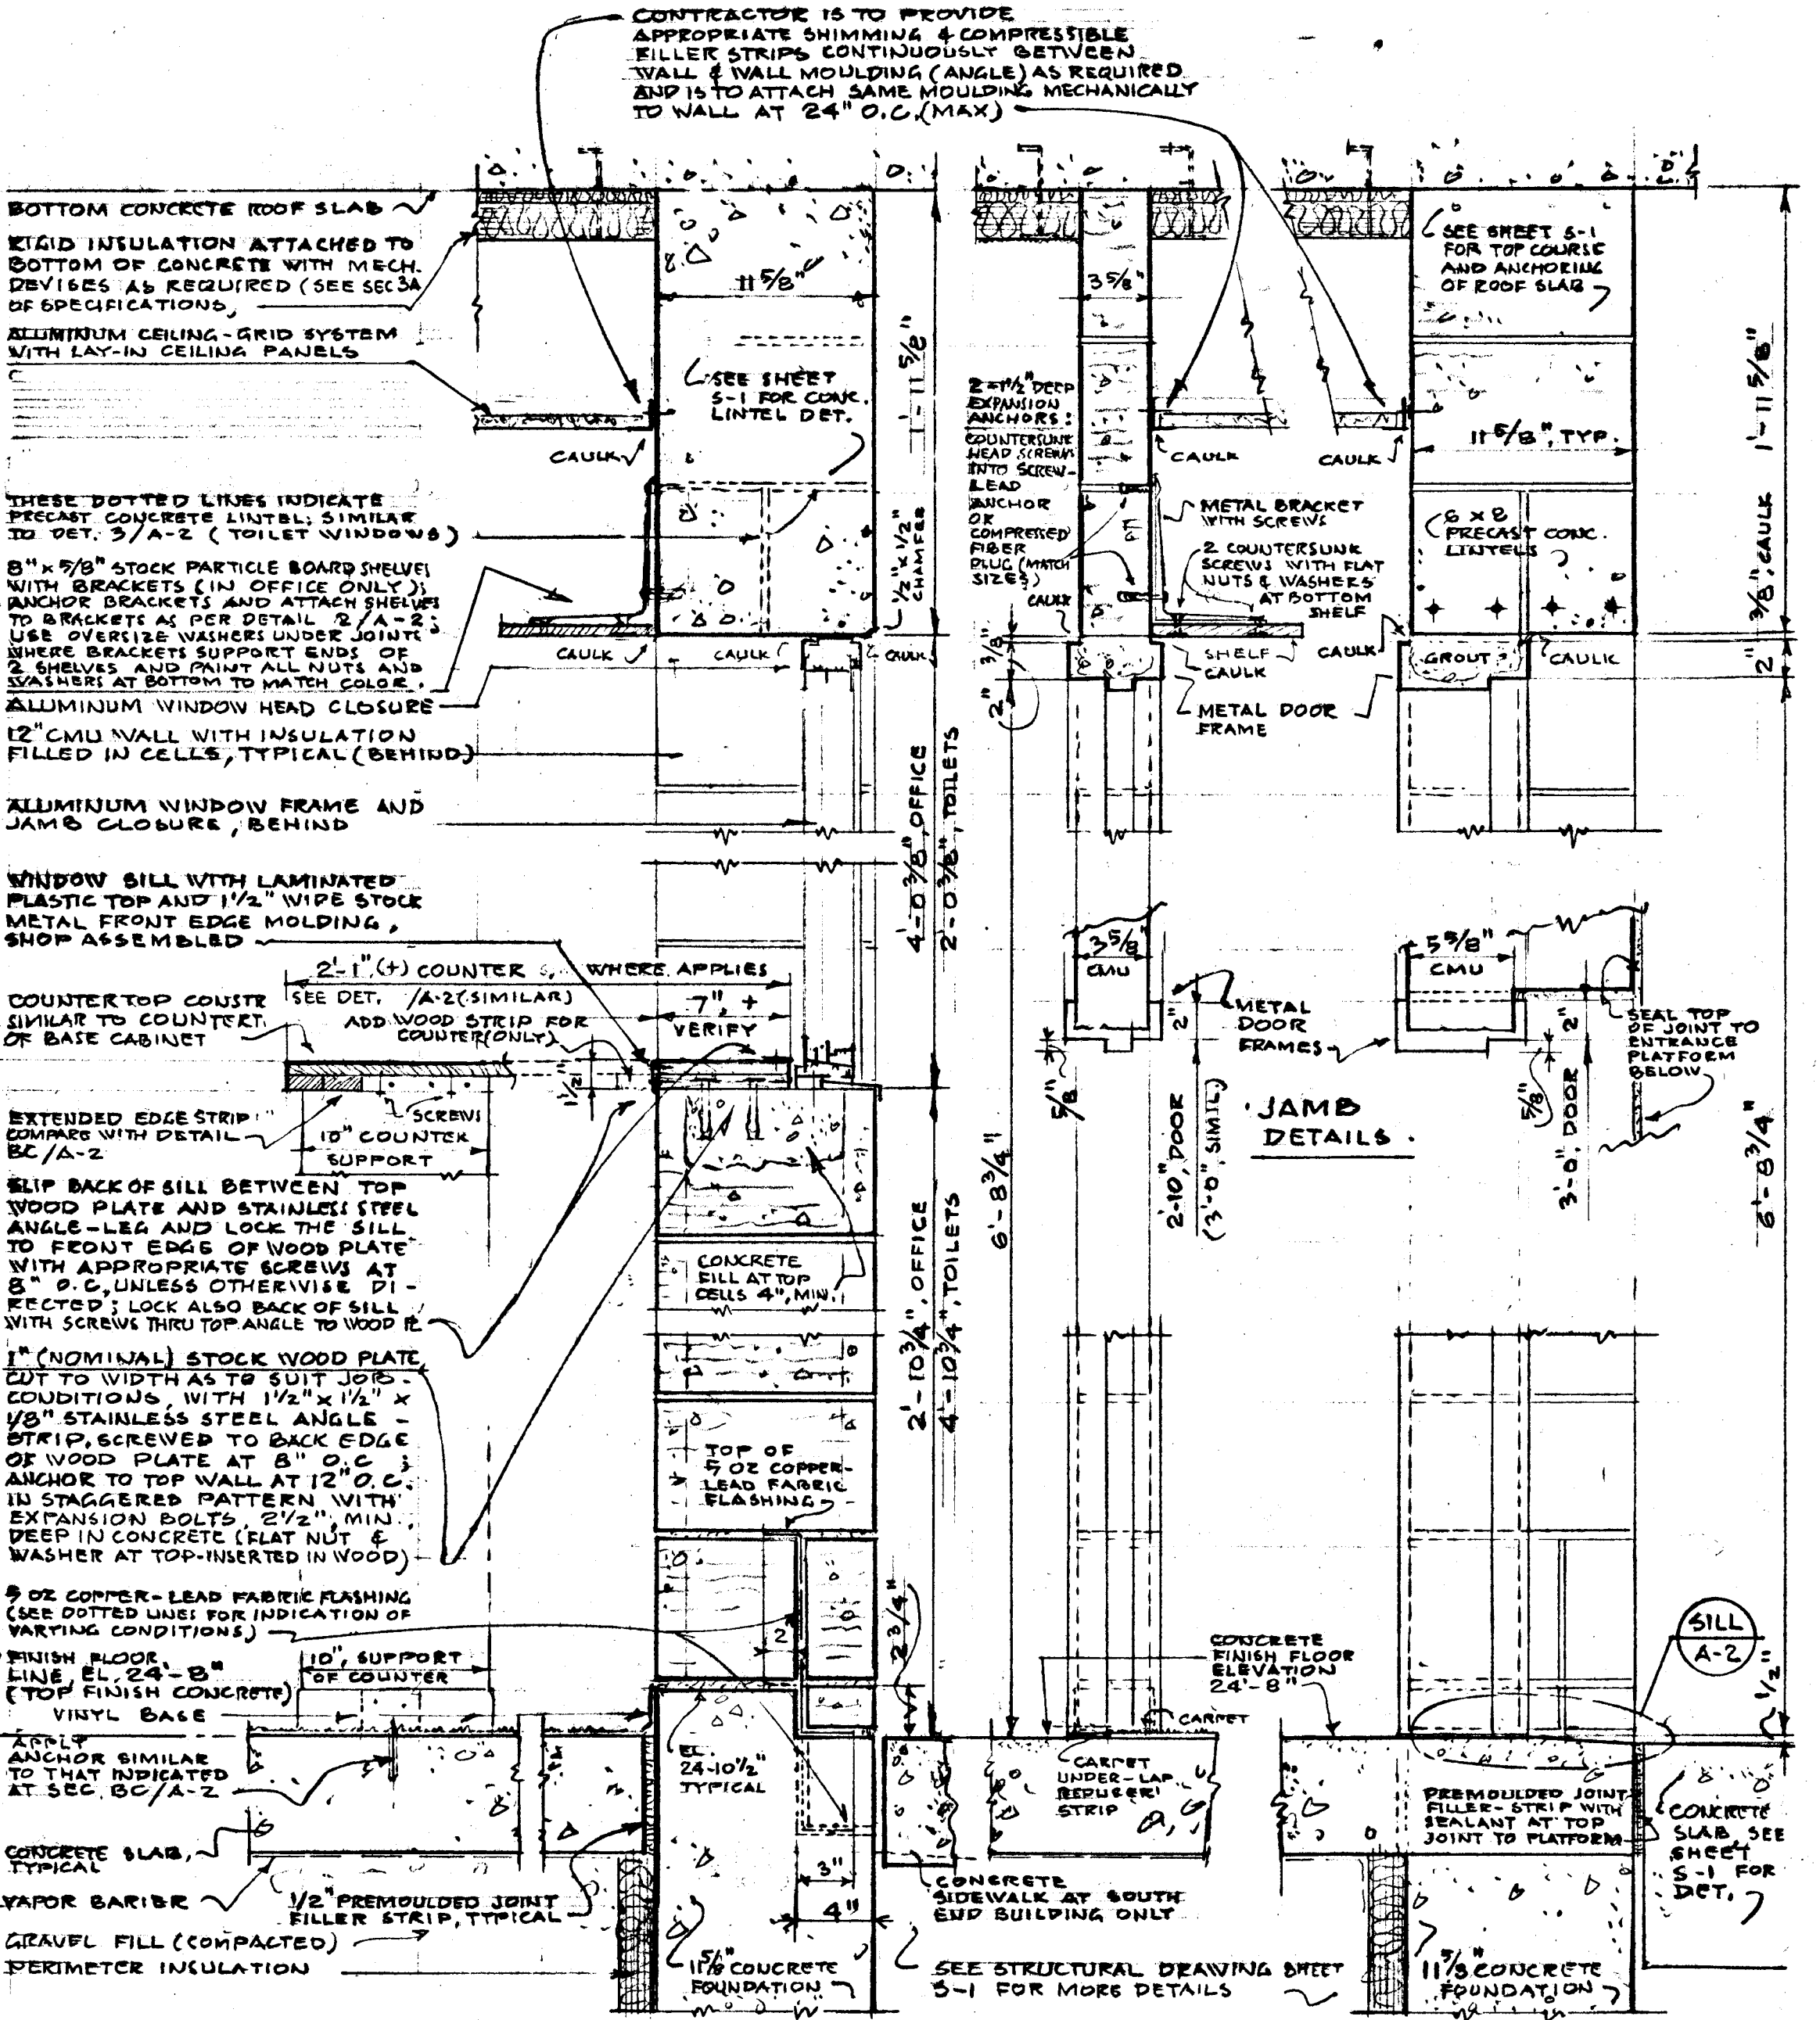

WALL DETAIL
SCALE: 1/2" = 1'-0"

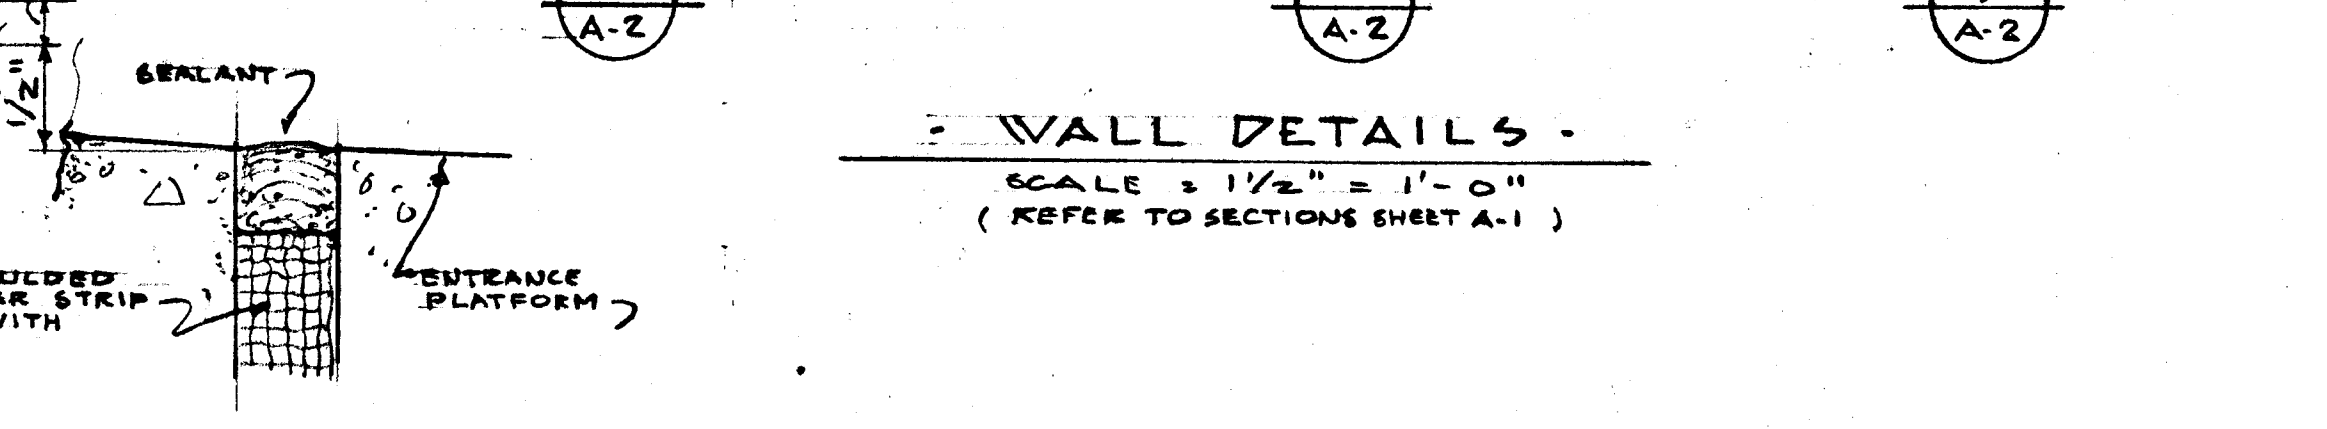

WALL DETAIL
SCALE: 1/2" = 1'-0"

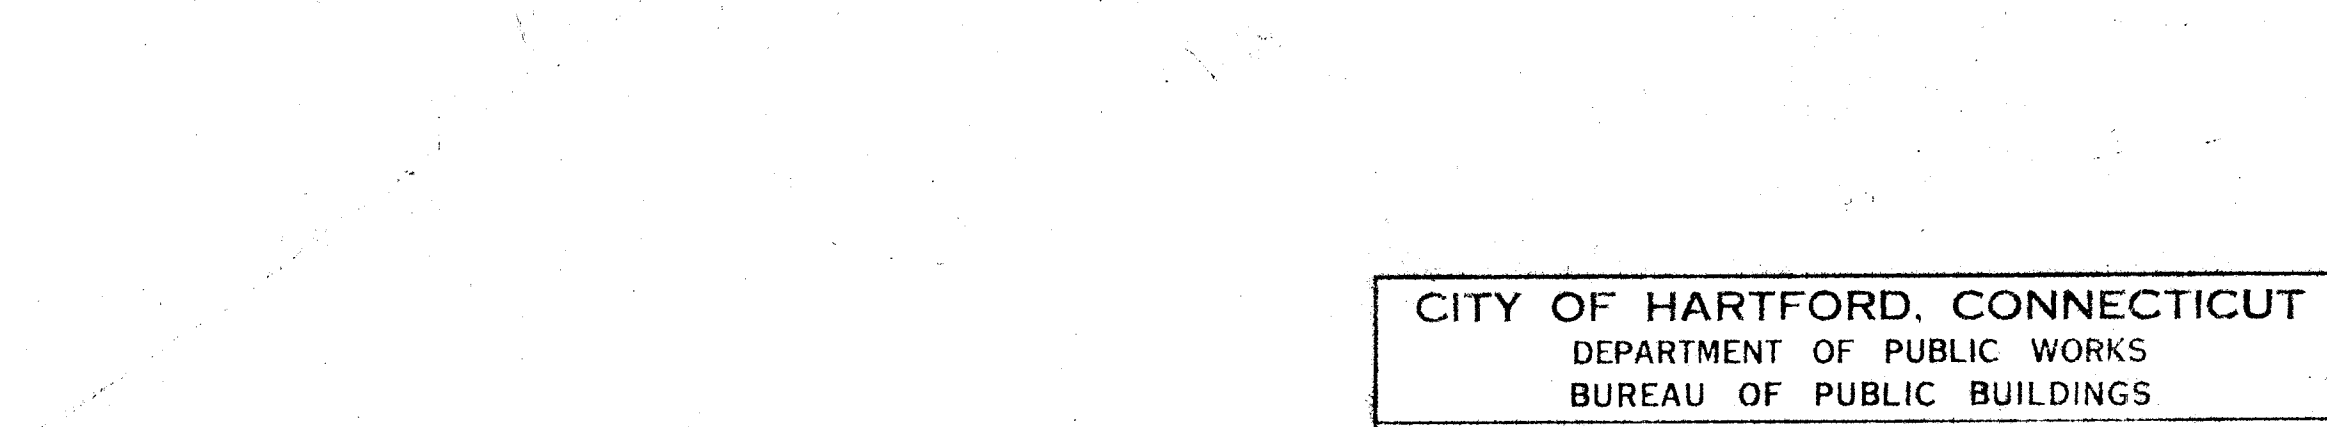

WALL DETAIL
SCALE: 1/2" = 1'-0"

CITY OF HARTFORD, CONNECTICUT
DEPARTMENT OF PUBLIC WORKS
BUREAU OF PUBLIC BUILDINGS

LANDFILL WEIGH-STATION
EAST SERVICE ROAD, HARTFORD, CONNECTICUT

INTERIOR AND WALL DETAILS
SHEET NO. **A-2**

SUBMITTED: *Robert R. ...* RECOMMENDED: *W. R. ...* APPROVED: *George ...*

SCALE: DAYBOOK NO. 010633-E
DATE: JUNE 5, 1978