


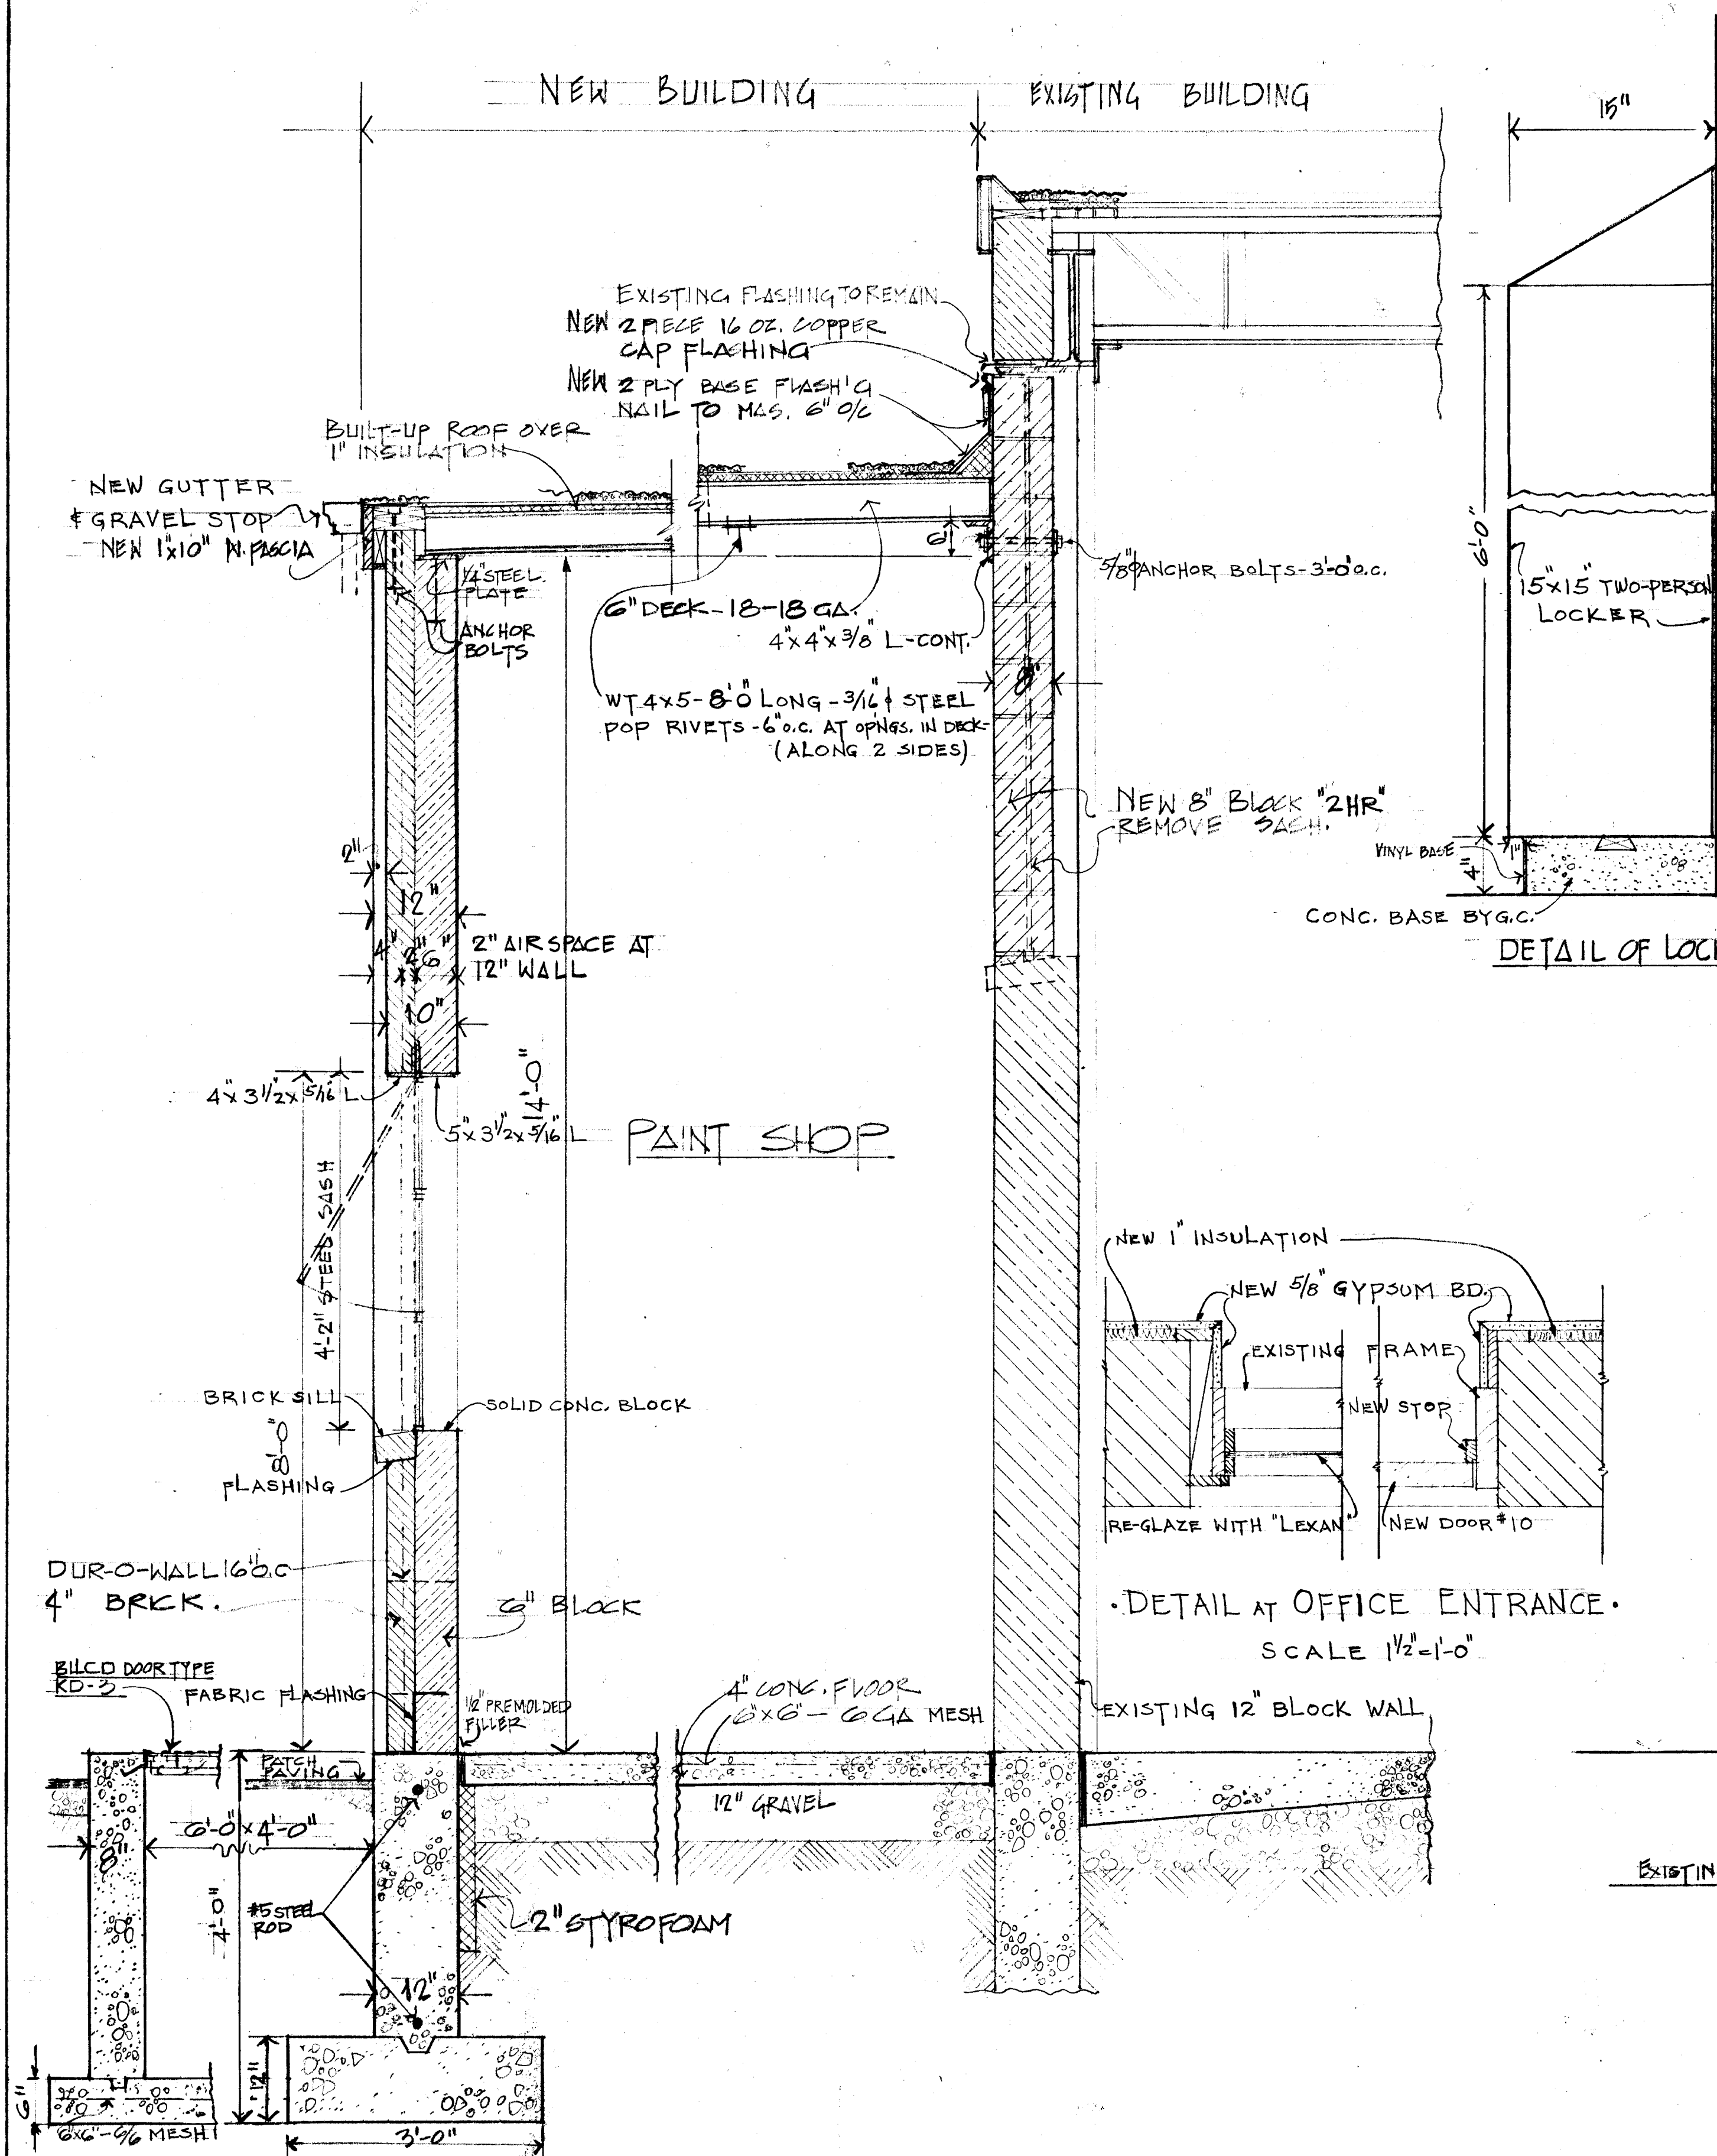


TYPICAL SECTION AT
SEPARATOR PIT



SECTION THRU PAINT SHOP

SCALE 3/4"=1'-0"

A-2
1

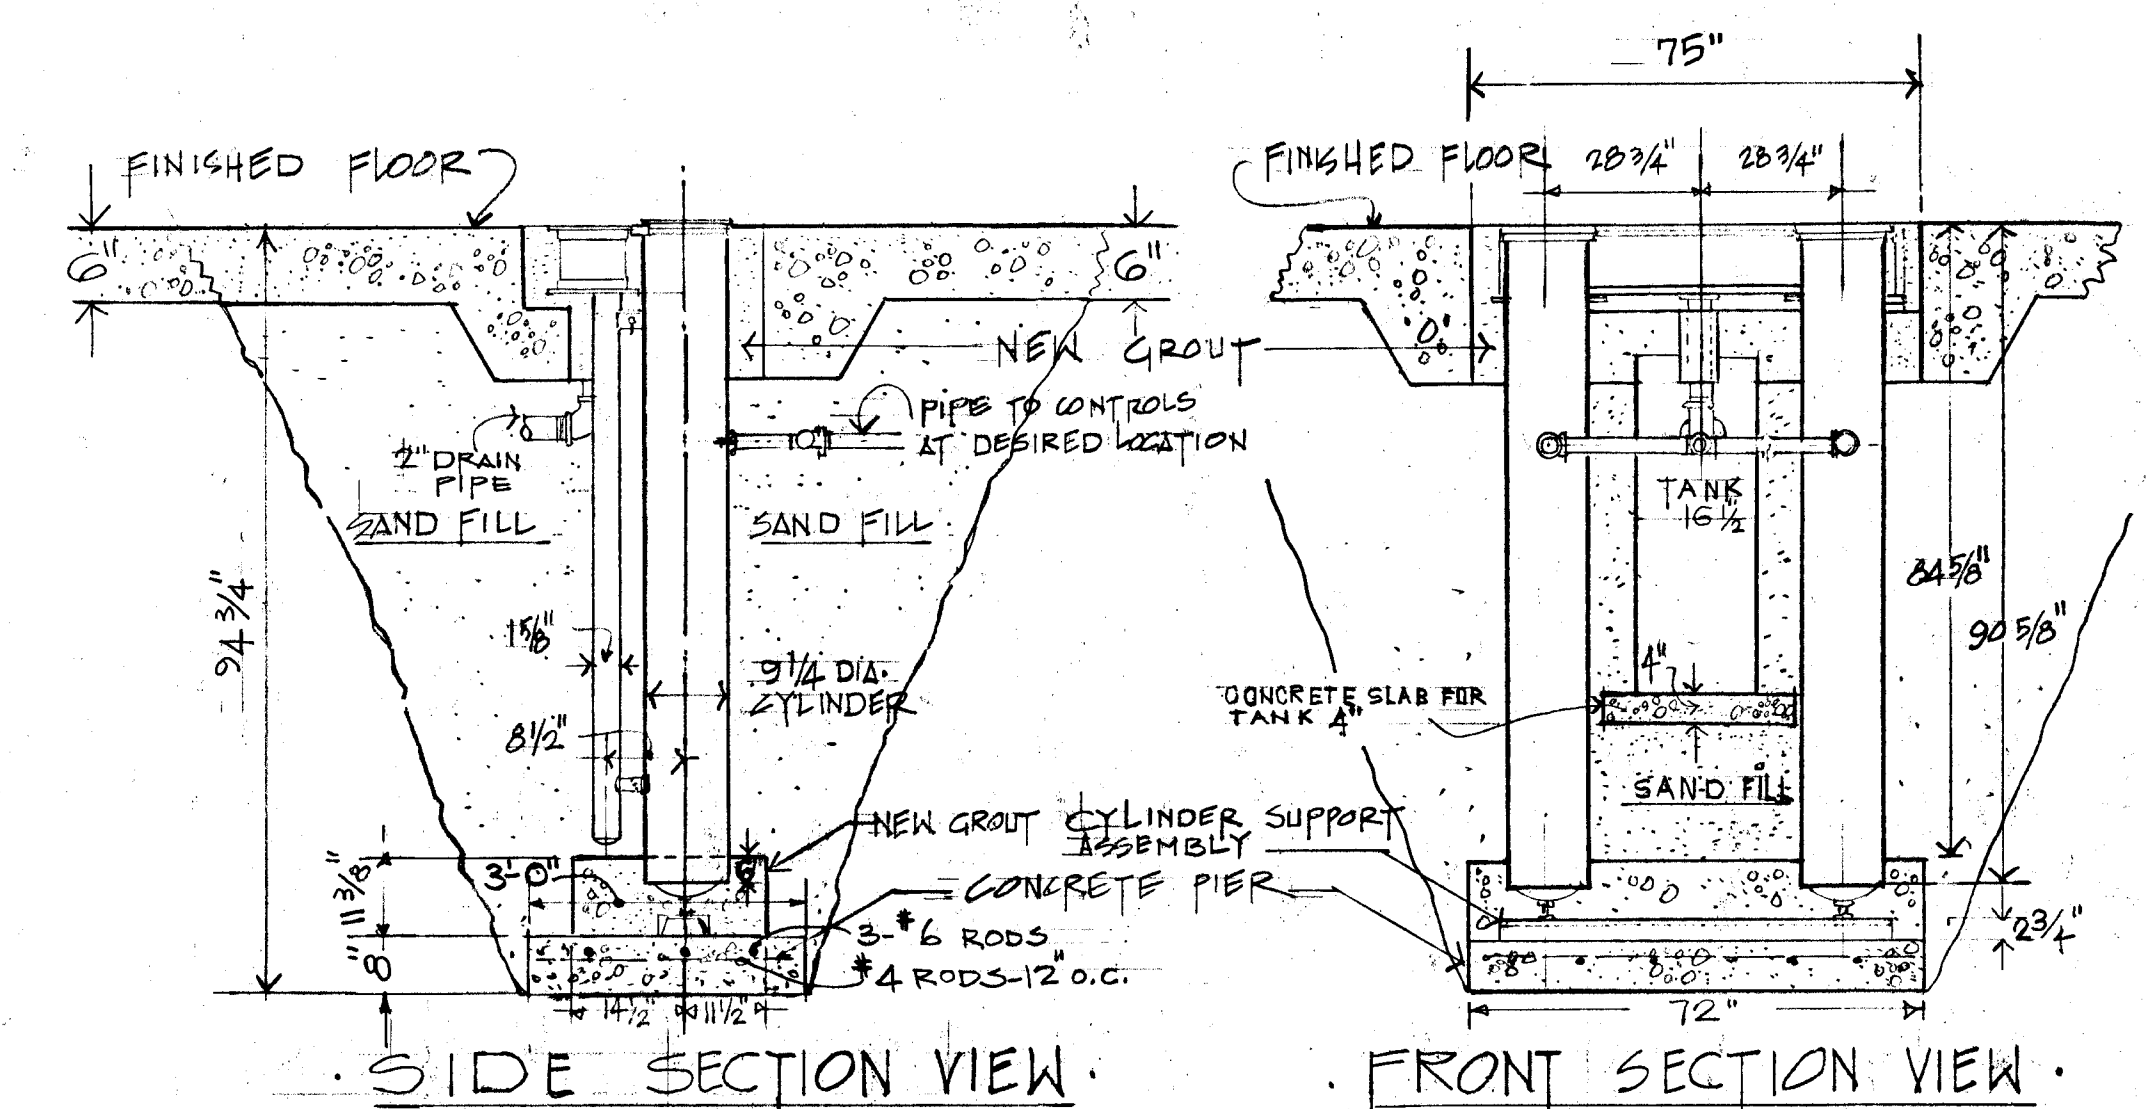

DETAIL OF LIFTS
(FOUR REQUIRED)
(NOT TO SCALE)

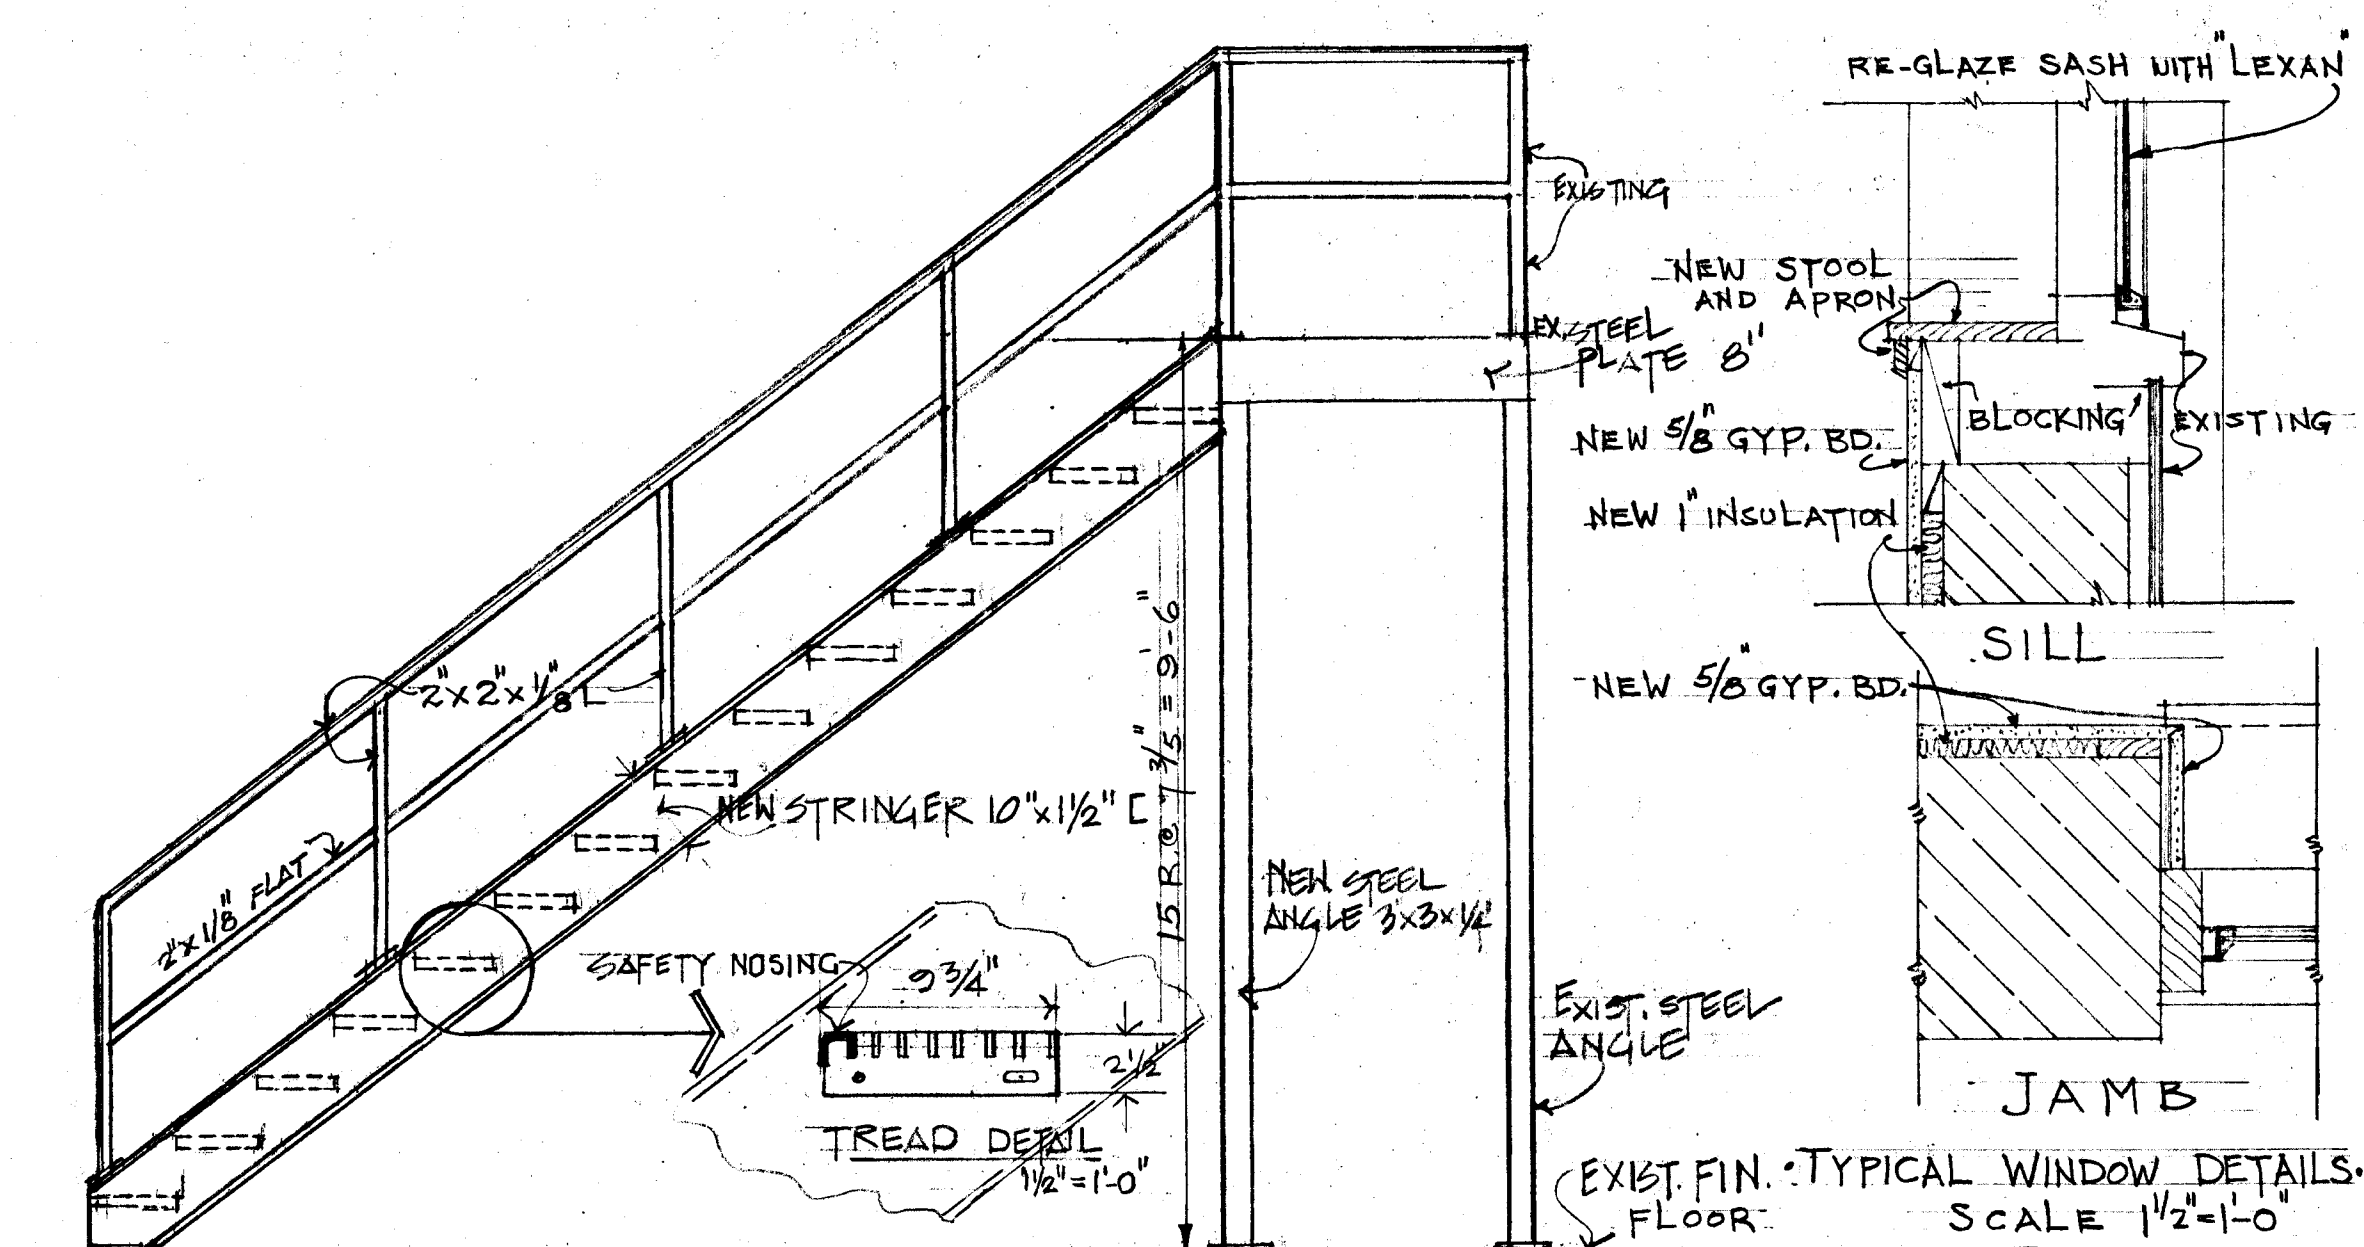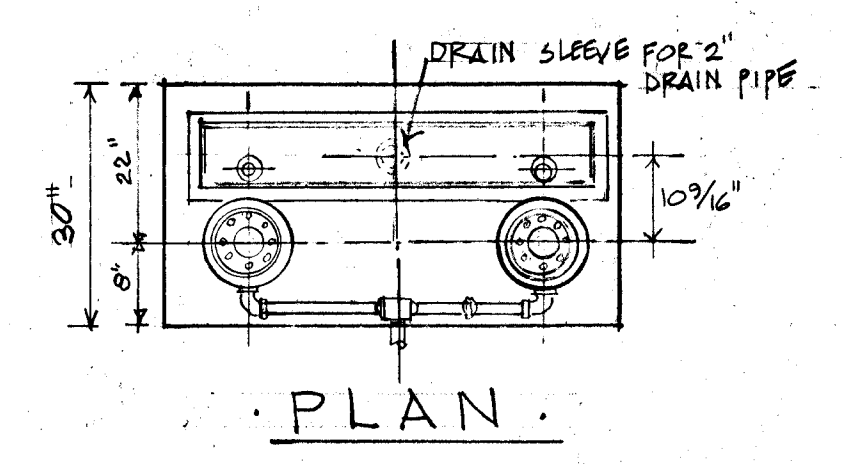

VERIFY EXISTING
CONDITIONS AND
DIMENSIONS AT
BUILDING

SECTIONS & DETAILS OF WALL & STAIR.

CITY OF HARTFORD, CONNECTICUT DEPARTMENT OF PUBLIC WORKS.		
AUTO MECHANICS SHOP 31 WAWARME AVE. HARTFORD, CONN.		DWG. No. A-4
SUBMITTED A.H. Strong	RECOMMENDED W.R. Reed CITY ARCHITECT	APPROVED George E. Whipple CITY ENGINEER
DESIGN AHS	DRAWN H.F.-J	DAYBOOK No. 010344-D
TRACED	CHECK AHS	DATE MAY 24, 1972