

ENGINEERING CO.
1000
1000


Copy of Grades of
Capitol Eng. Associates

Spruce St.
Scale H. 1" = 20'
V. 1" = 2'

Aug. 8 '63

ENGINEER
BY
DATE

0+0 Church St.

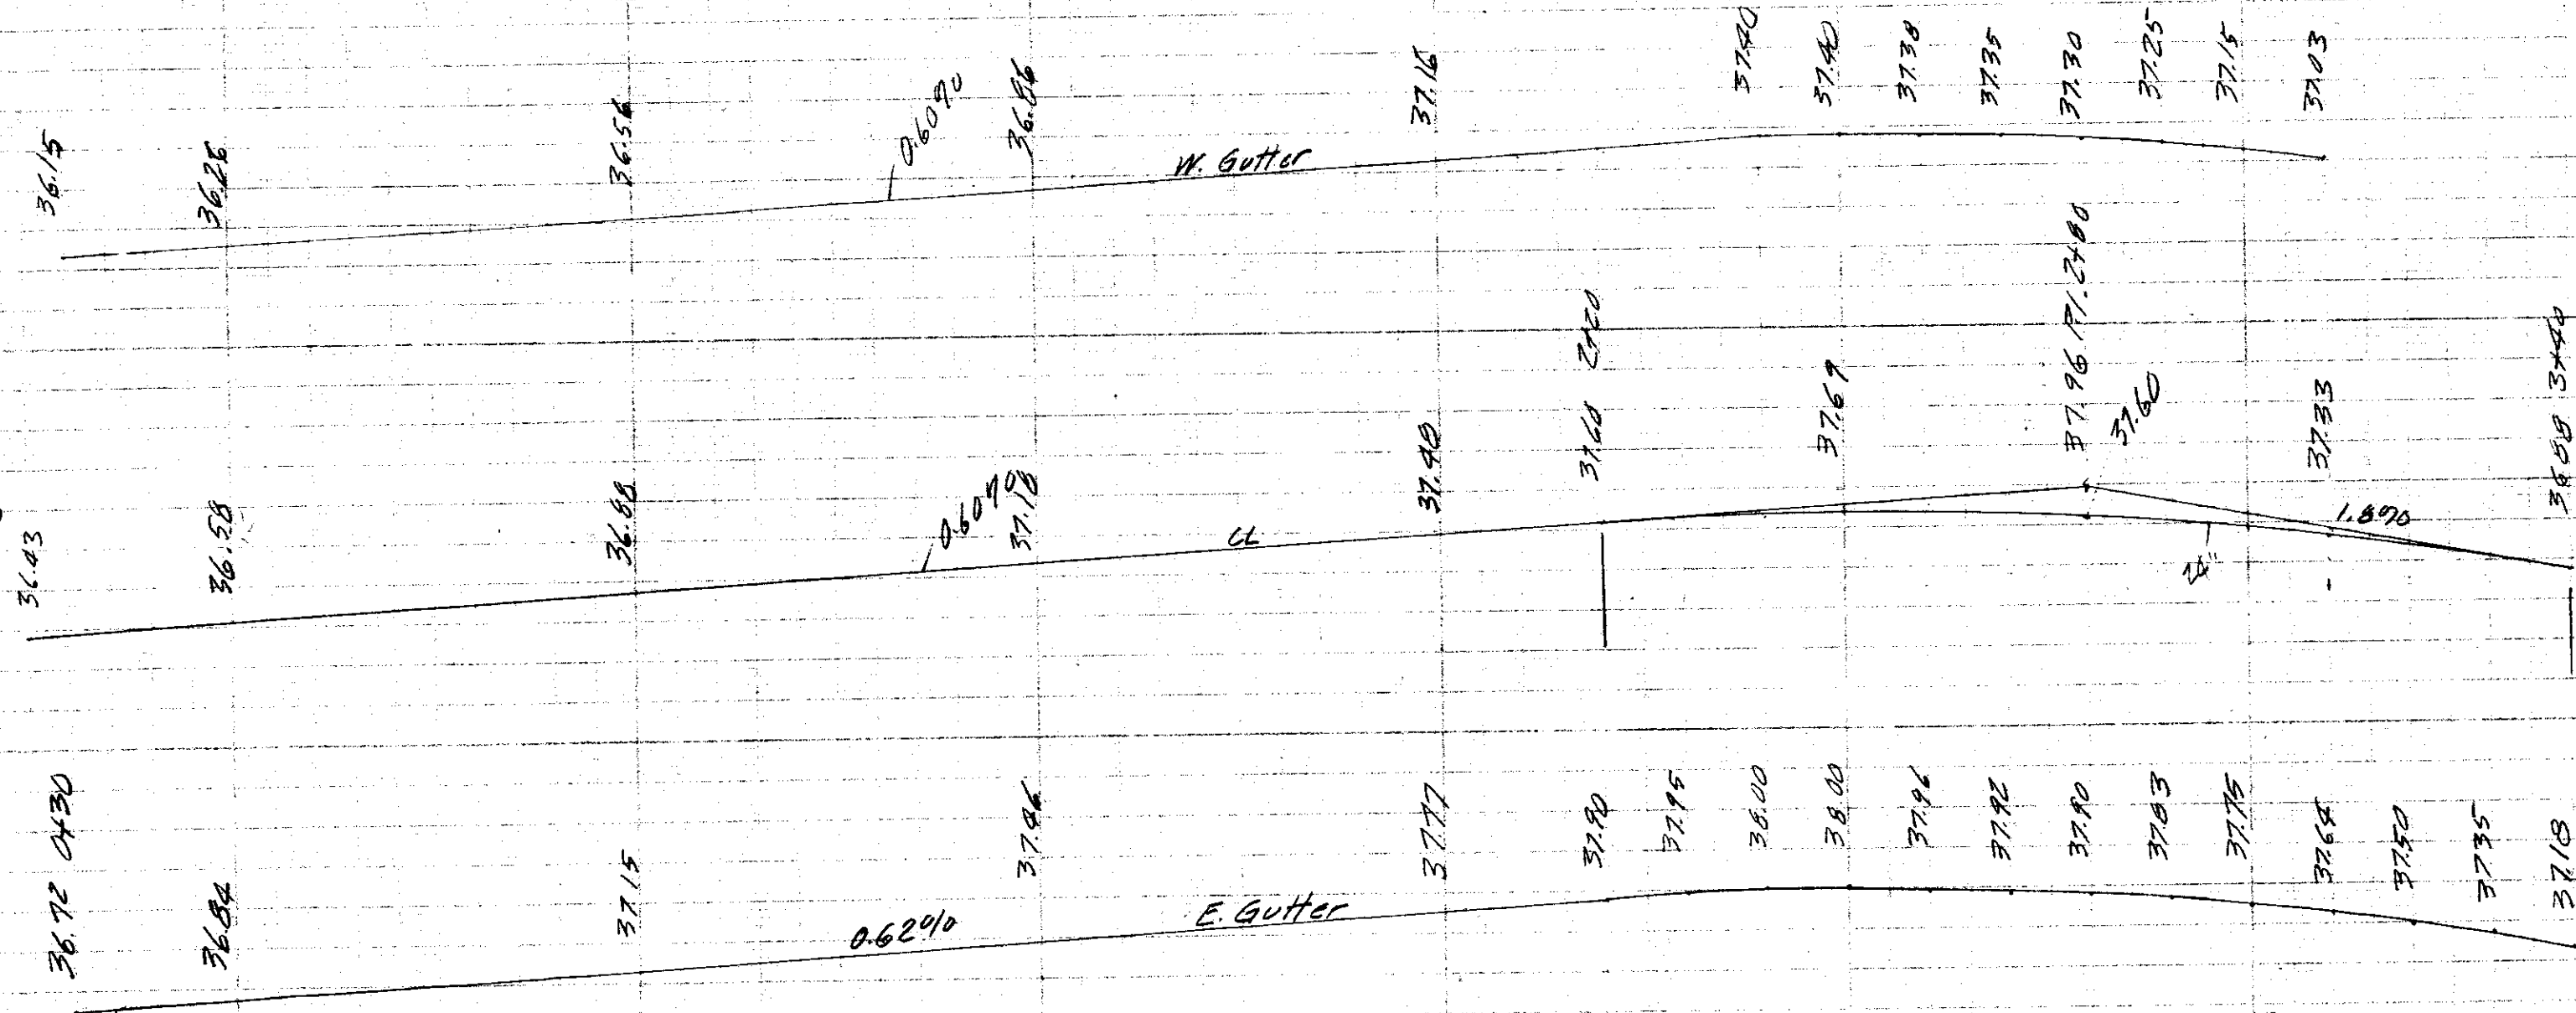

File with 303/5

