
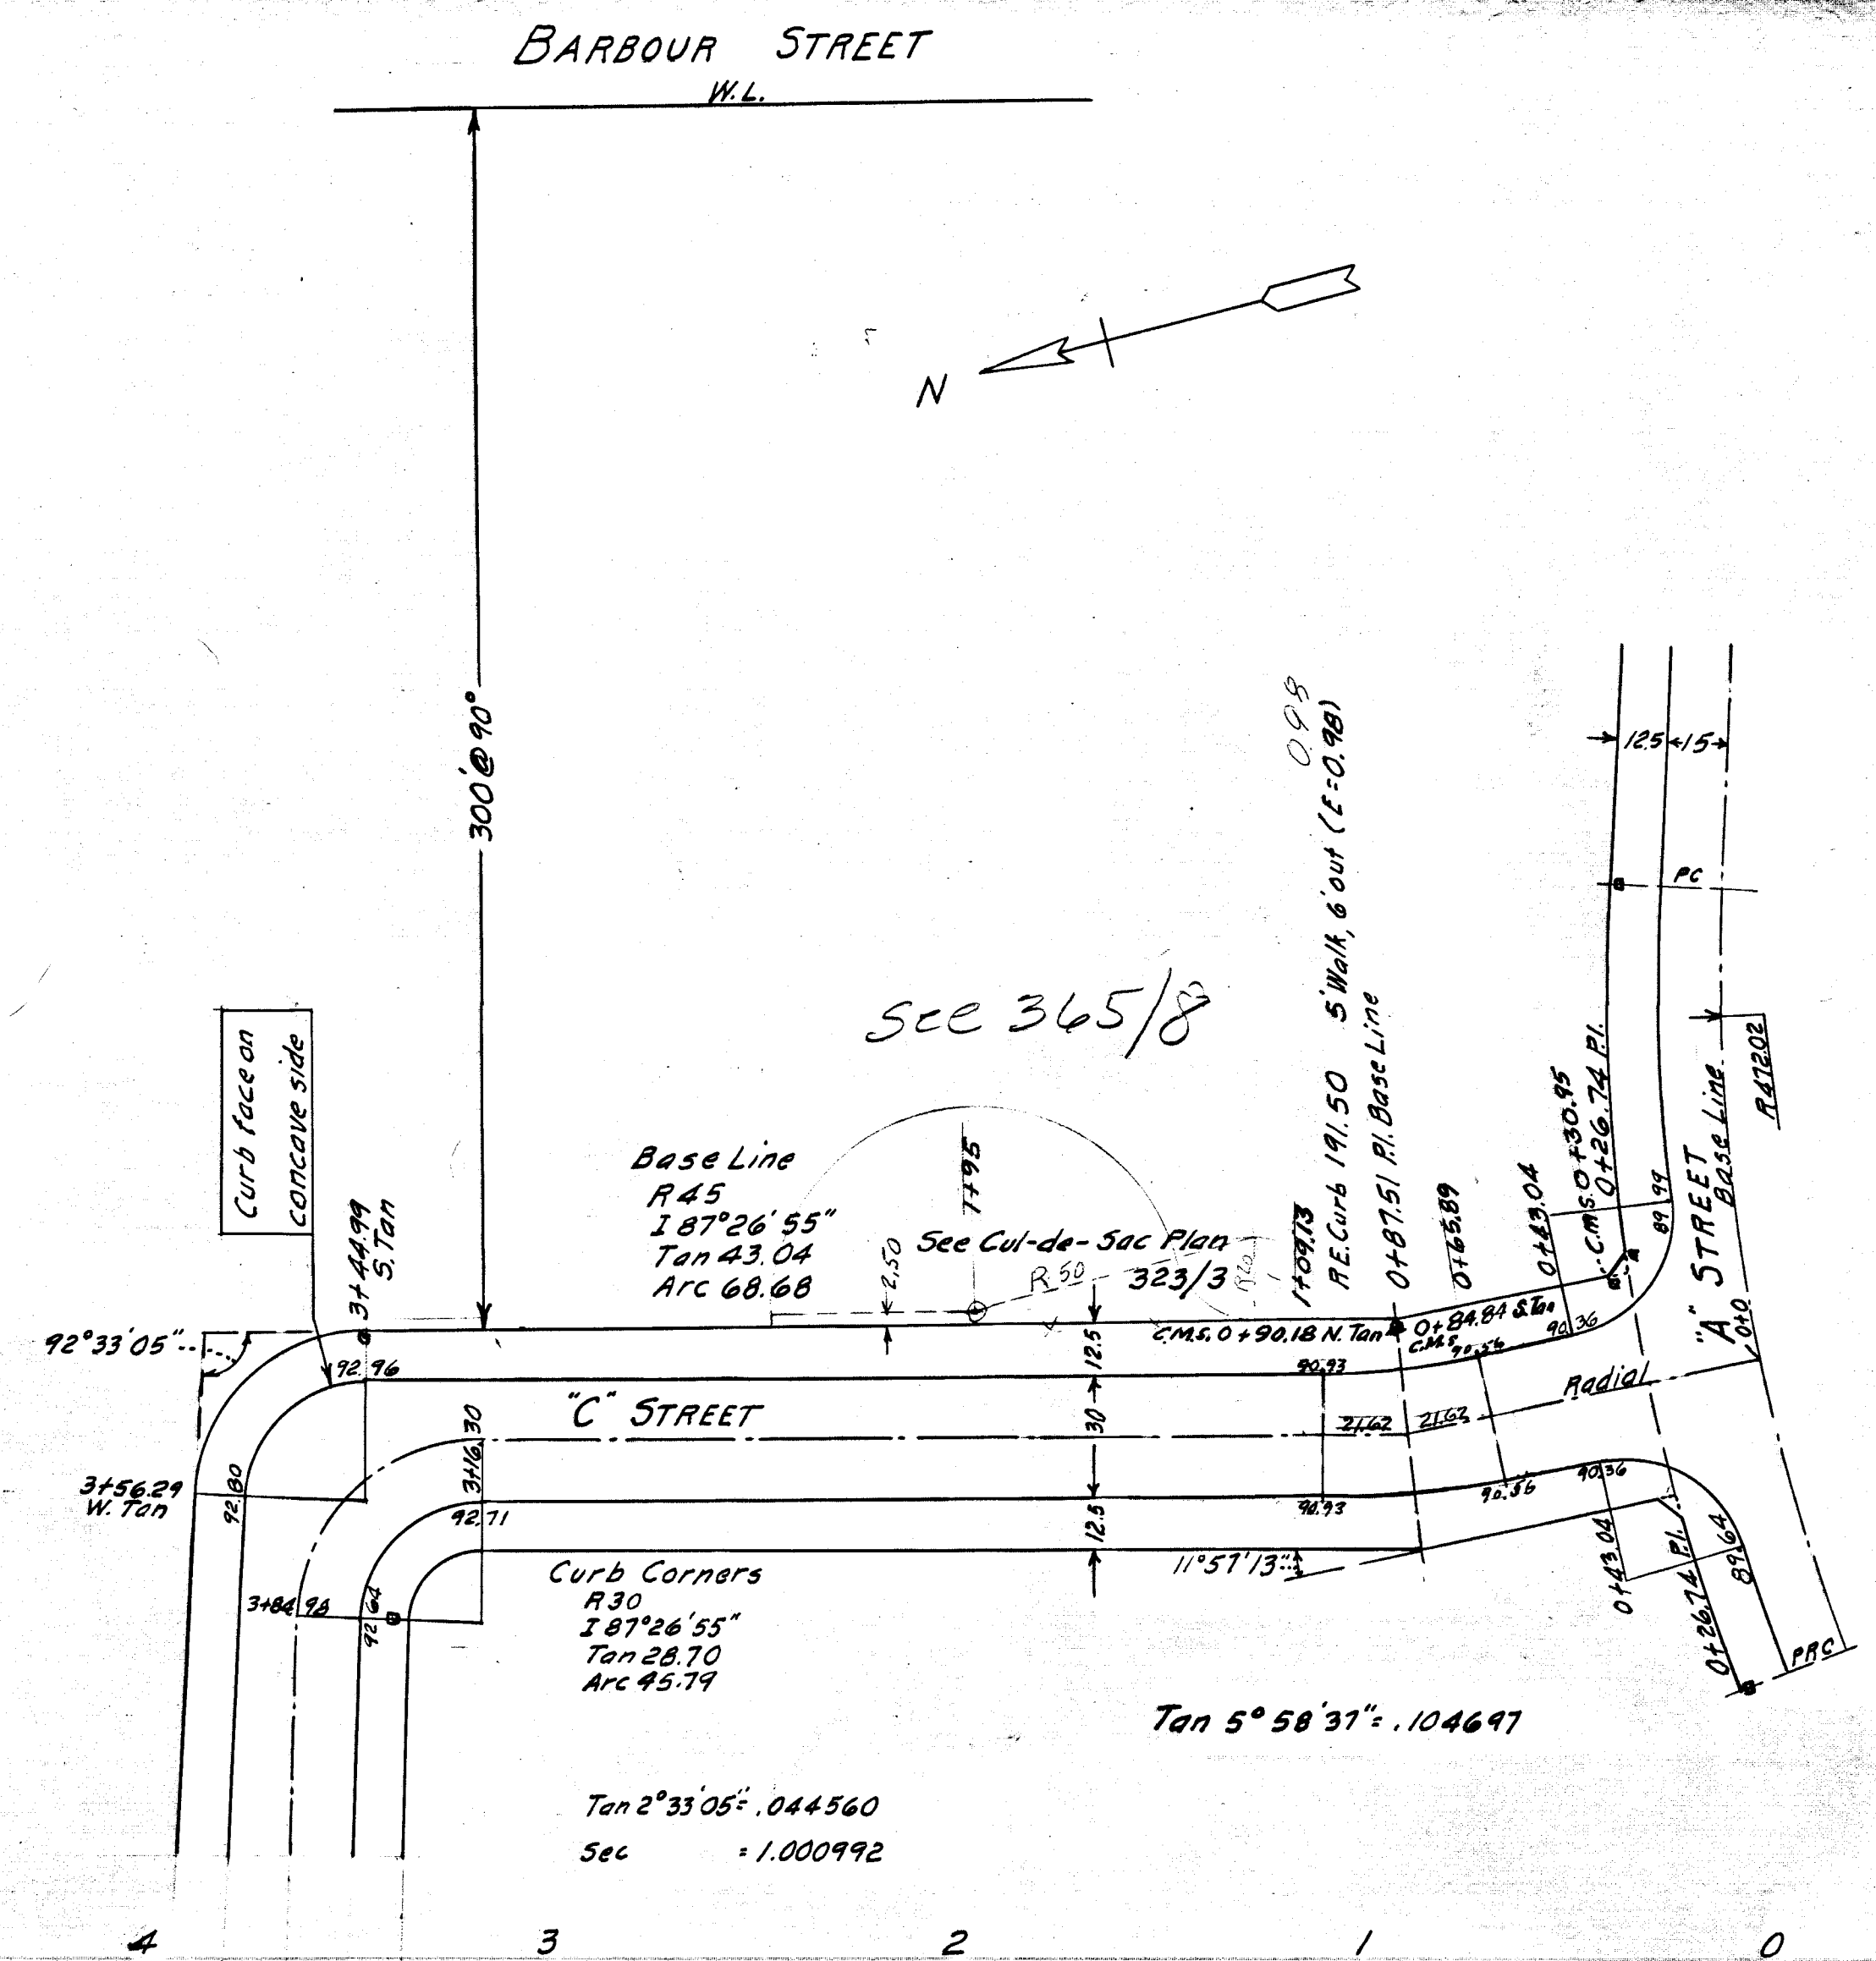
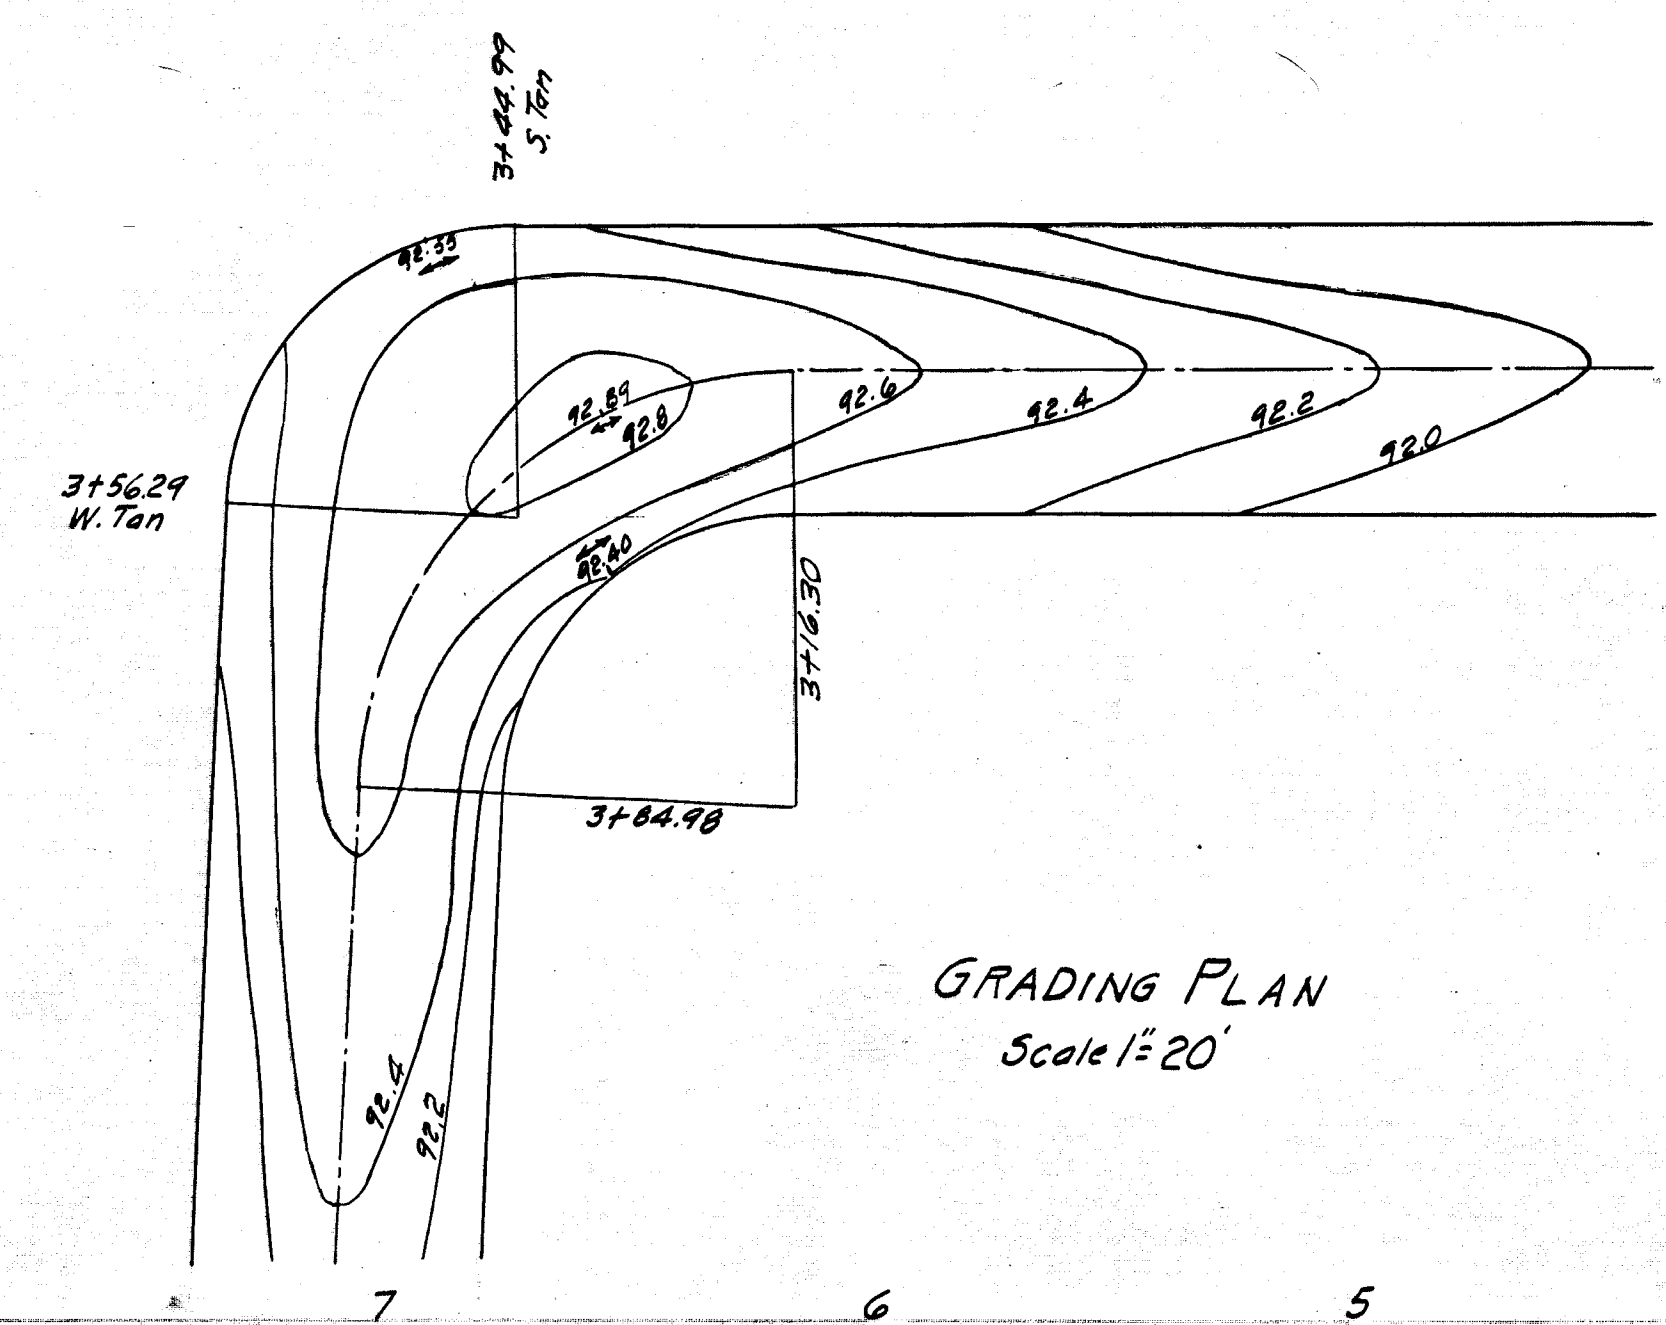


BARBOUR-CHARLOTTE PROJECT
C. 21541 B. 21541

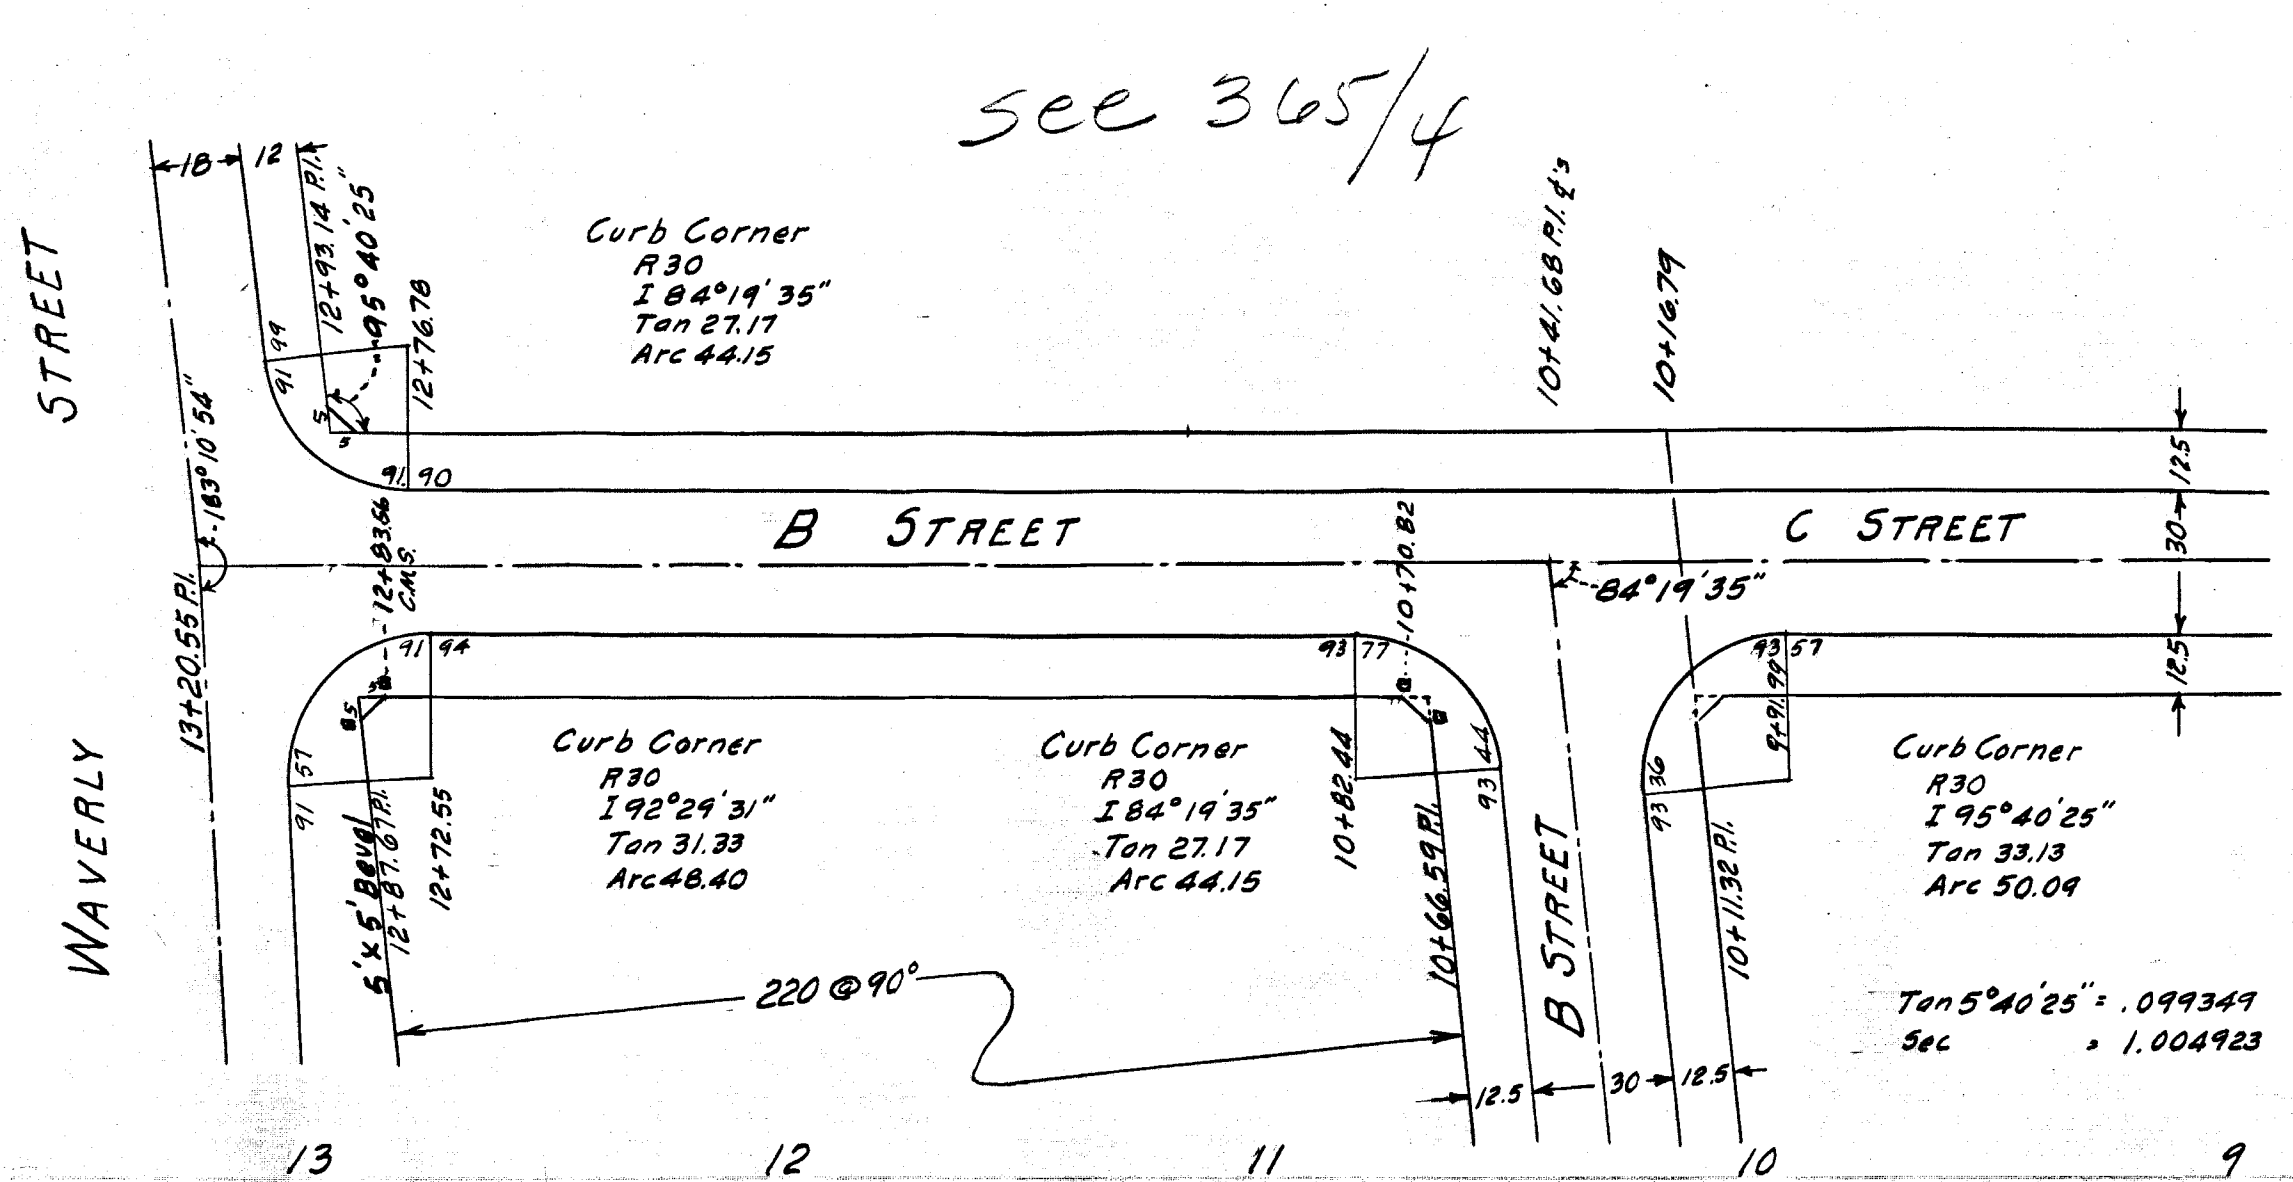

BARBOUR-CHARLOTTE PROJECT
C. 21541 B. 21541

See Cul-de-Sac Plan
No. 10222

Station	Deflection	Total Deflection	Chord E.Curb
0+62.01			
1	1°29'39"	1°29'39"	9.986
2	" " "	2°59'18"	"
3	" " "	4°28'57"	"
1+13.01	" " "	5°58'37"	"

