


2/3

2/3

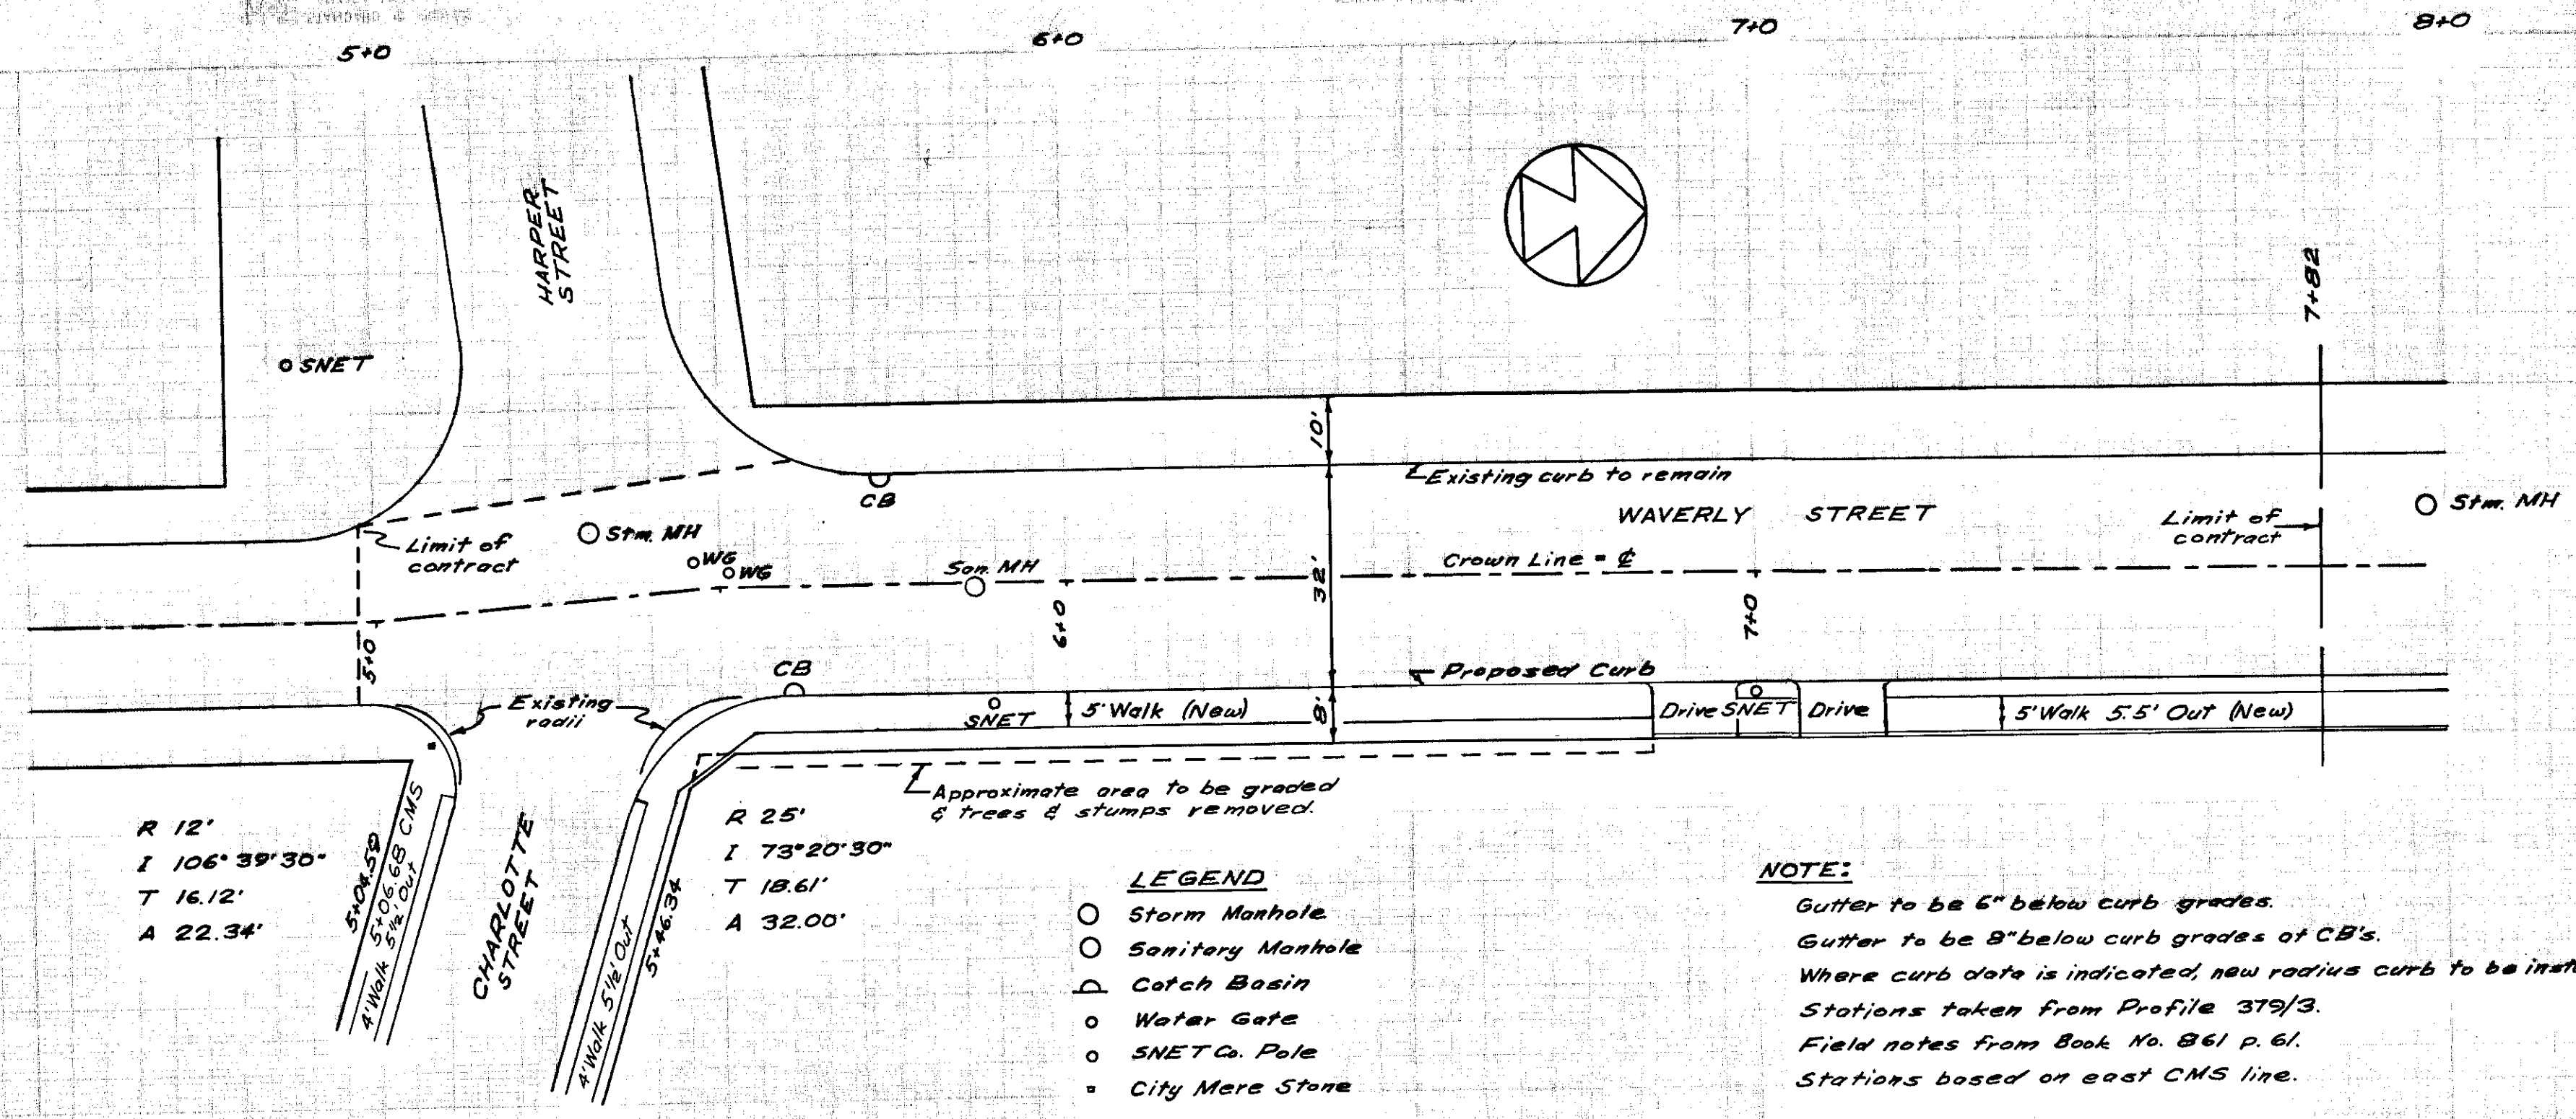

R 12'
I 106° 39' 30"
T 16.12'
A 22.34'



R 25'
I 73° 20' 30"
T 18.61'
A 32.00'

- LEGEND**
- Storm Manhole
 - Sanitary Manhole
 - △ Catch Basin
 - Water Gate
 - SNET Co. Pole
 - City Meter Stone

NOTE:

Gutter to be 6" below curb grades.
Gutter to be 8" below curb grades of CB's.
Where curb data is indicated, new radius curb to be installed.
Stations taken from Profile 379/3.
Field notes from Book No. 861 p. 61.
Stations based on east CMS line.

**TYPICAL CROSS SECTION
of
WAVERLY STREET
(Not to scale)**

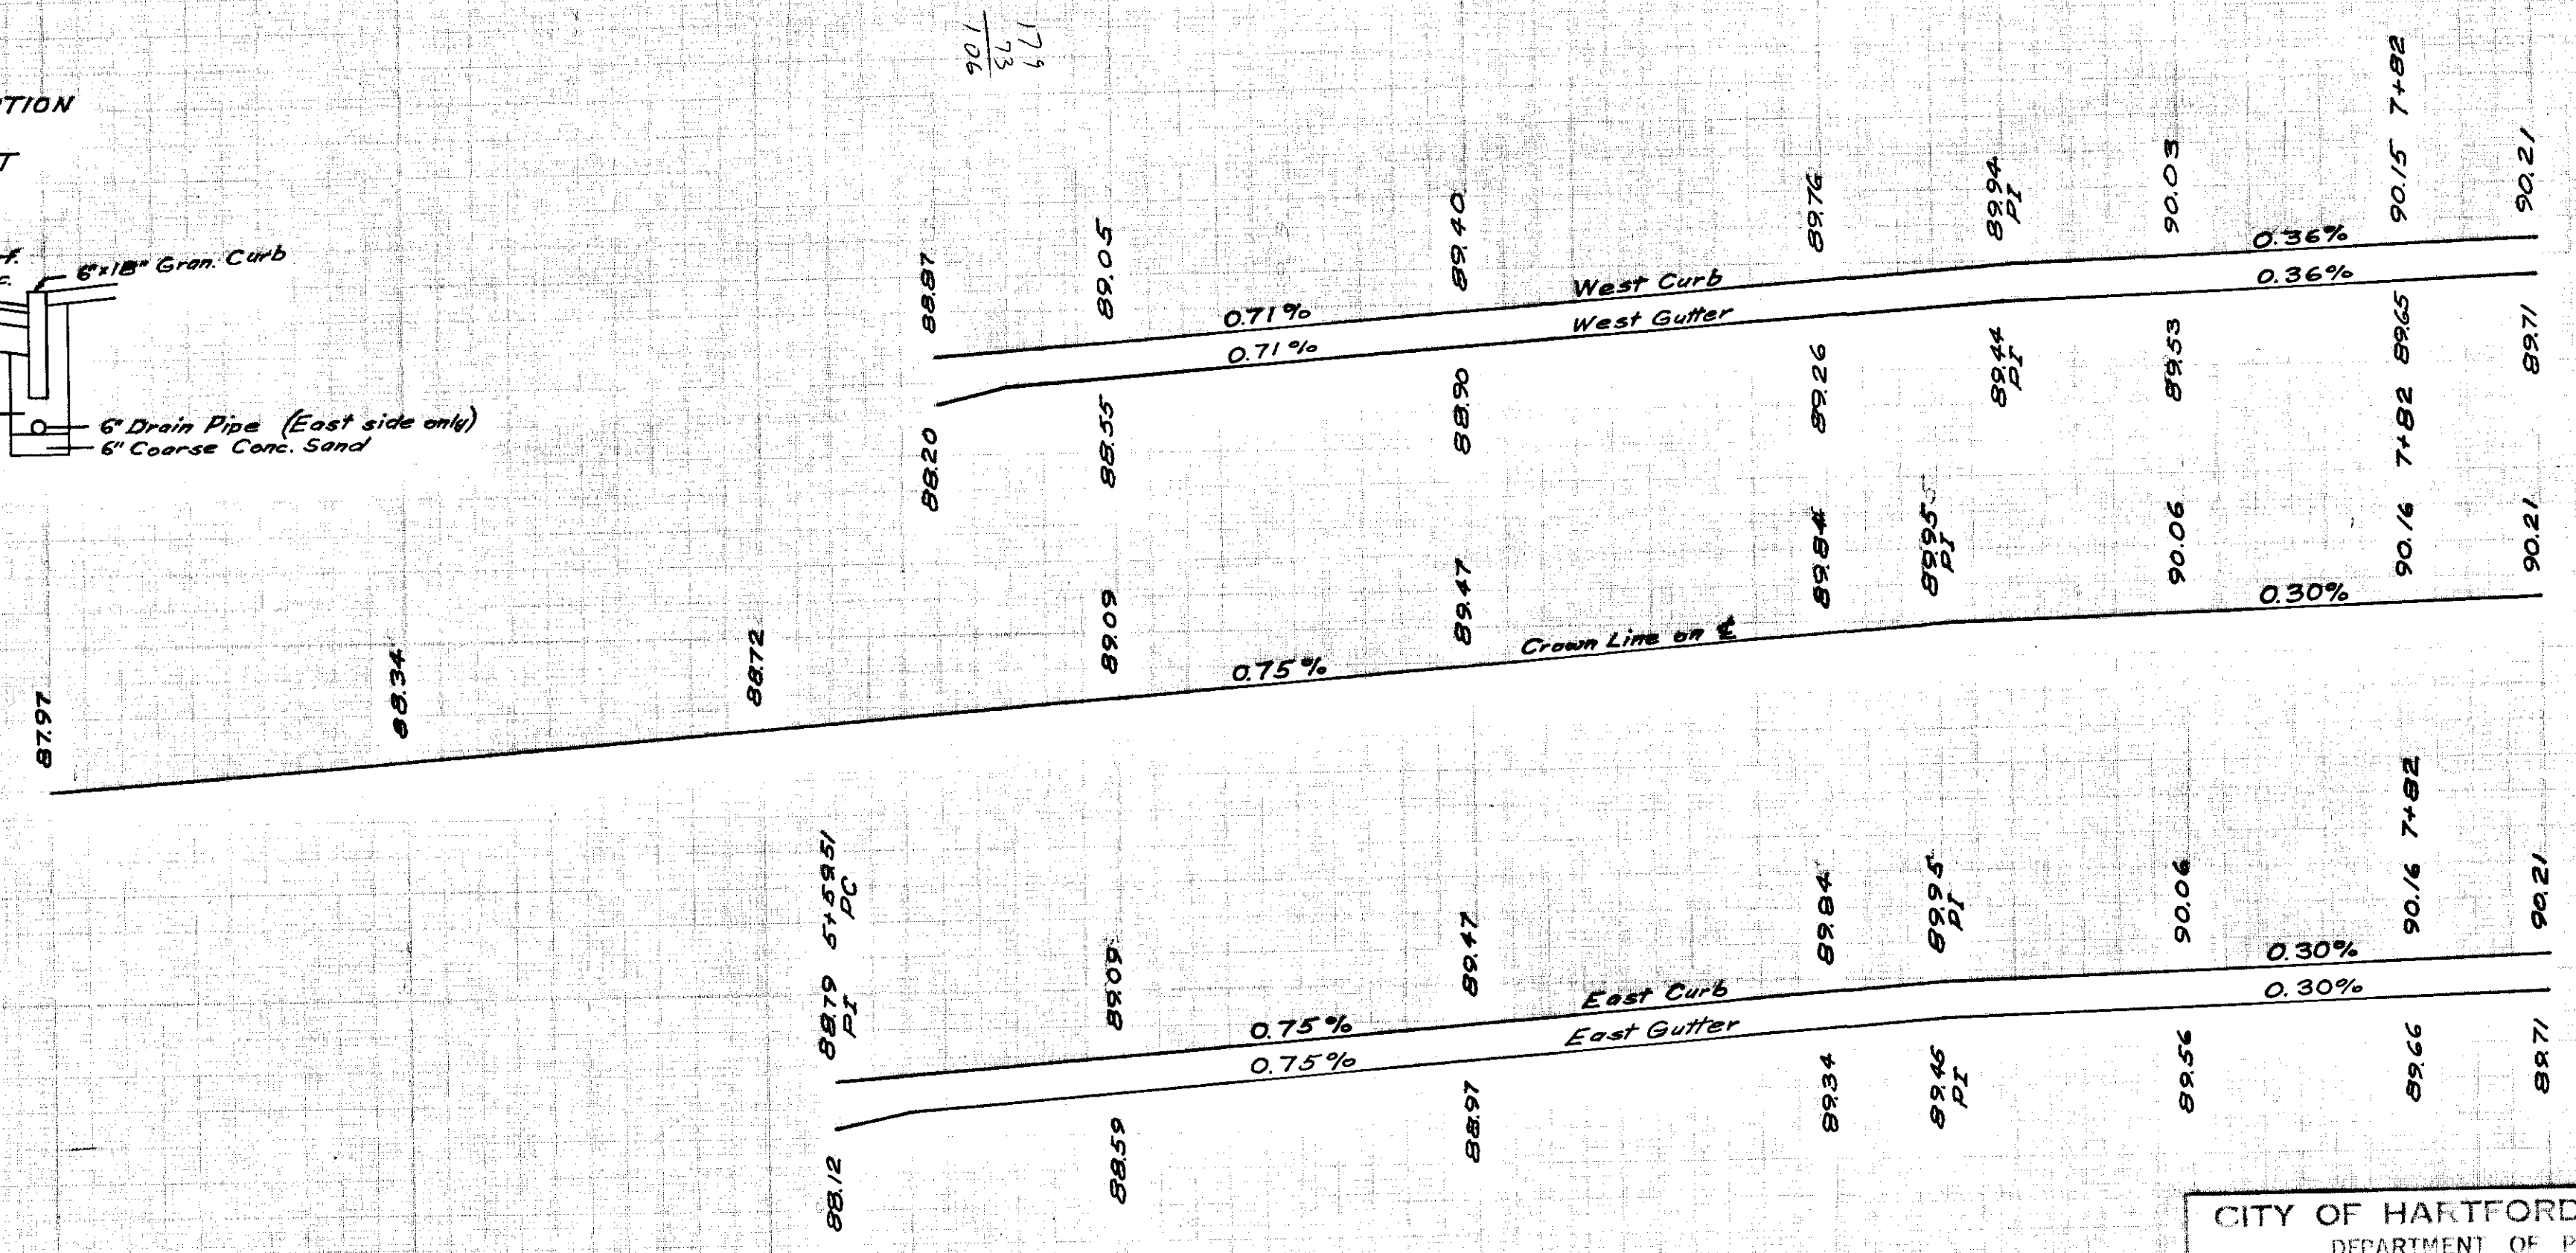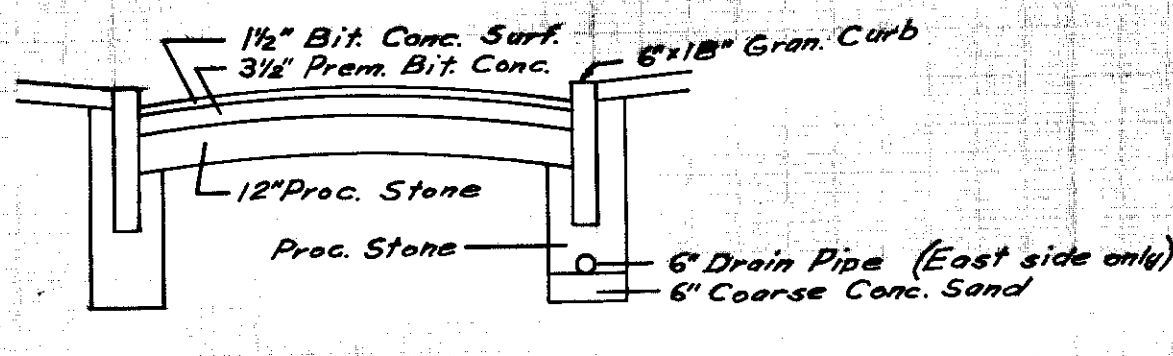

CITY OF HARTFORD, CONNECTICUT DEPARTMENT OF PUBLIC WORKS BUREAU OF ENGINEERING SERVICES		
Plan & Profile of WAVERLY STREET (Charlotte St. North 250'±)		
SUBMITTED M. M. Clara	RECOMMENDED Russell E. Doug	APPROVED George F. Hopper
DIVISION ENGINEER	SCALE H. 1"=20' V. 1"=2'	LAYBOOK NO. 010432 DATE March 1974

2/3

2/3