
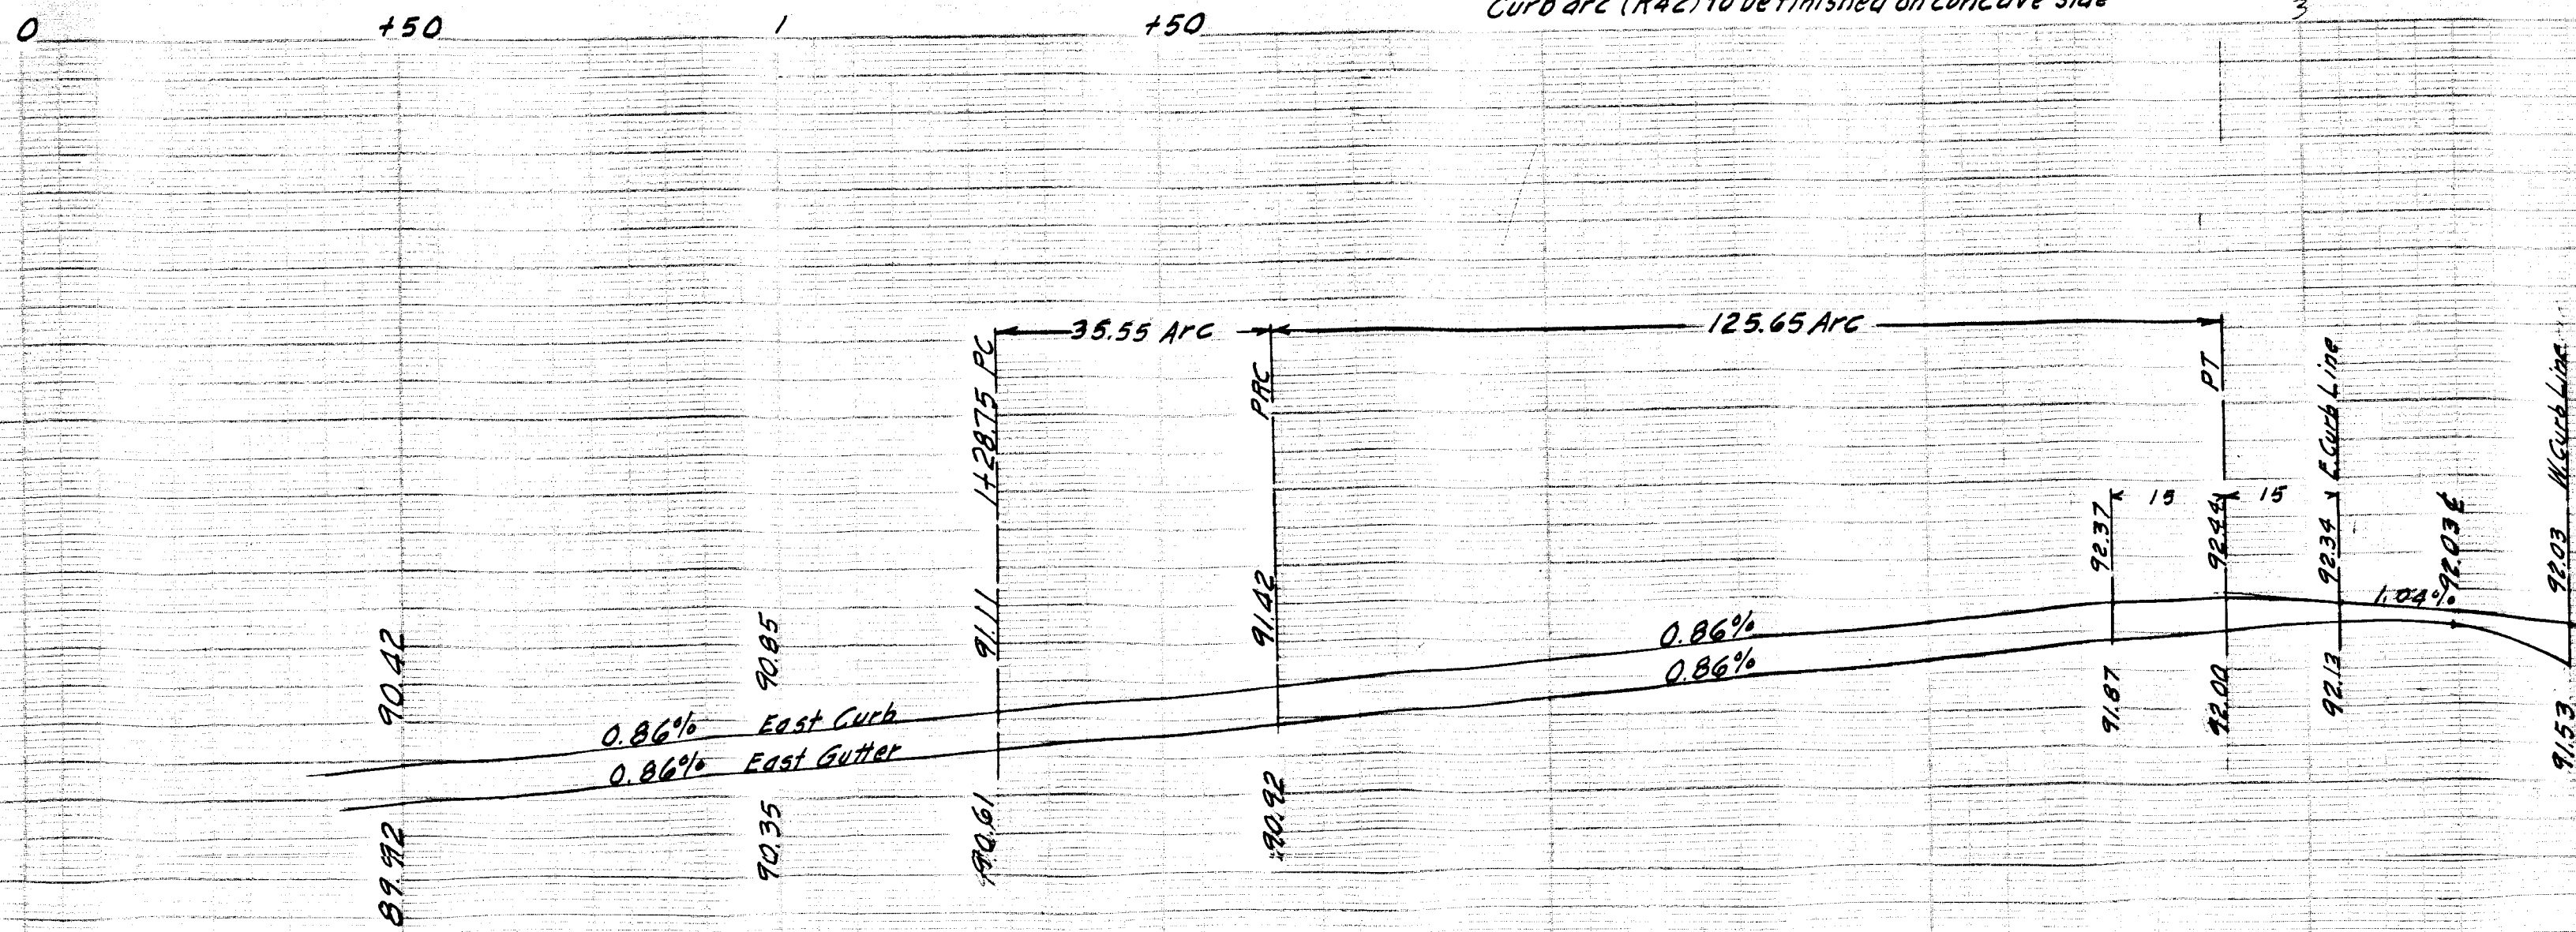
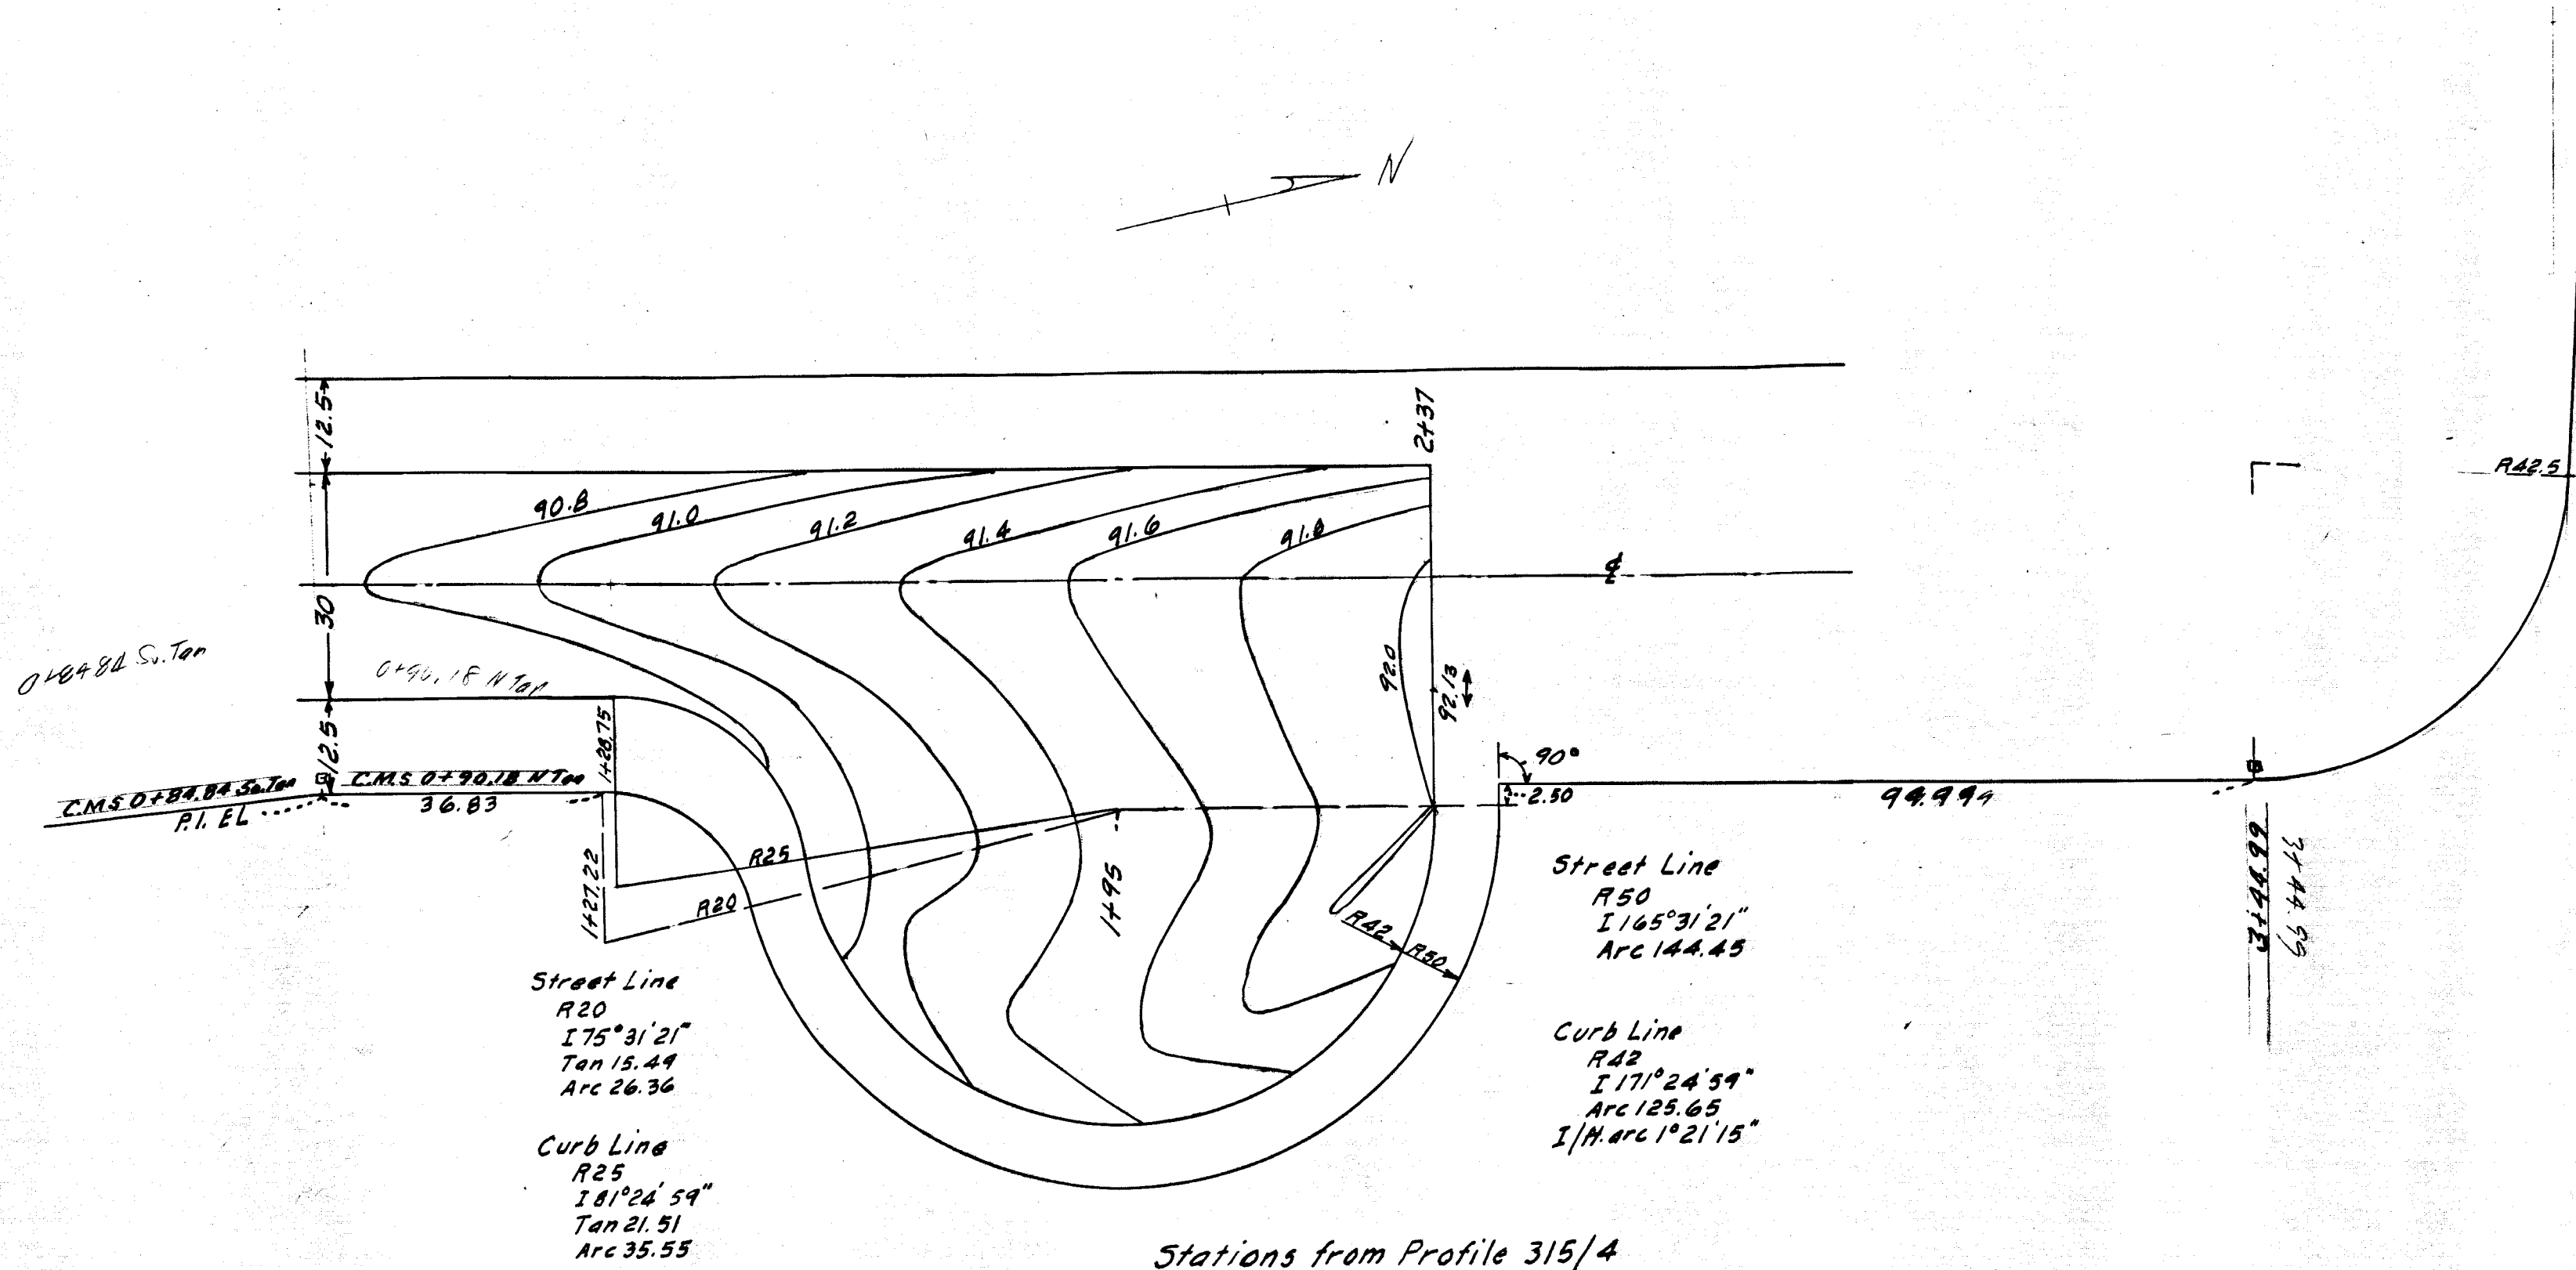


BARBOUR-CHARLOTTE TRACT

C STREET CUL-DE-SAC

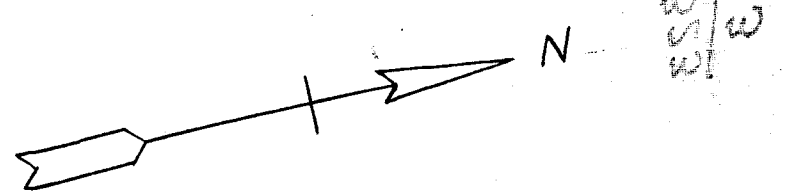

CITY OF HARTFORD

DEPARTMENT OF ENGINEERING

SCALE $H. 1" = 20'$ NOVEMBER 1970
 $V. 1" = 2'$

DAYBOOK No. 10222

TRACT ATTORNEY'S RECORD

C. STREET CUL-DE-SAC
BARBOUR-CHARLOTTE TRACT