




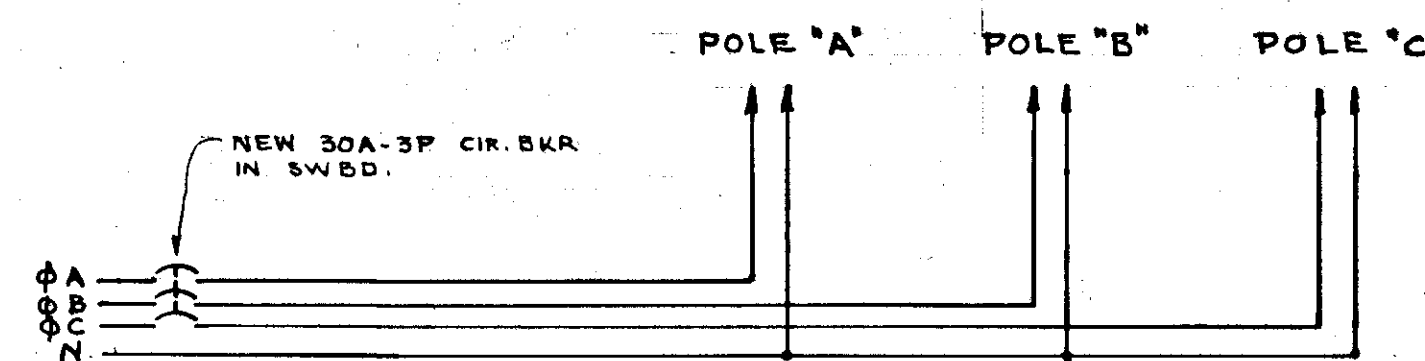

WIRING SCHEMATIC
NO SCALE

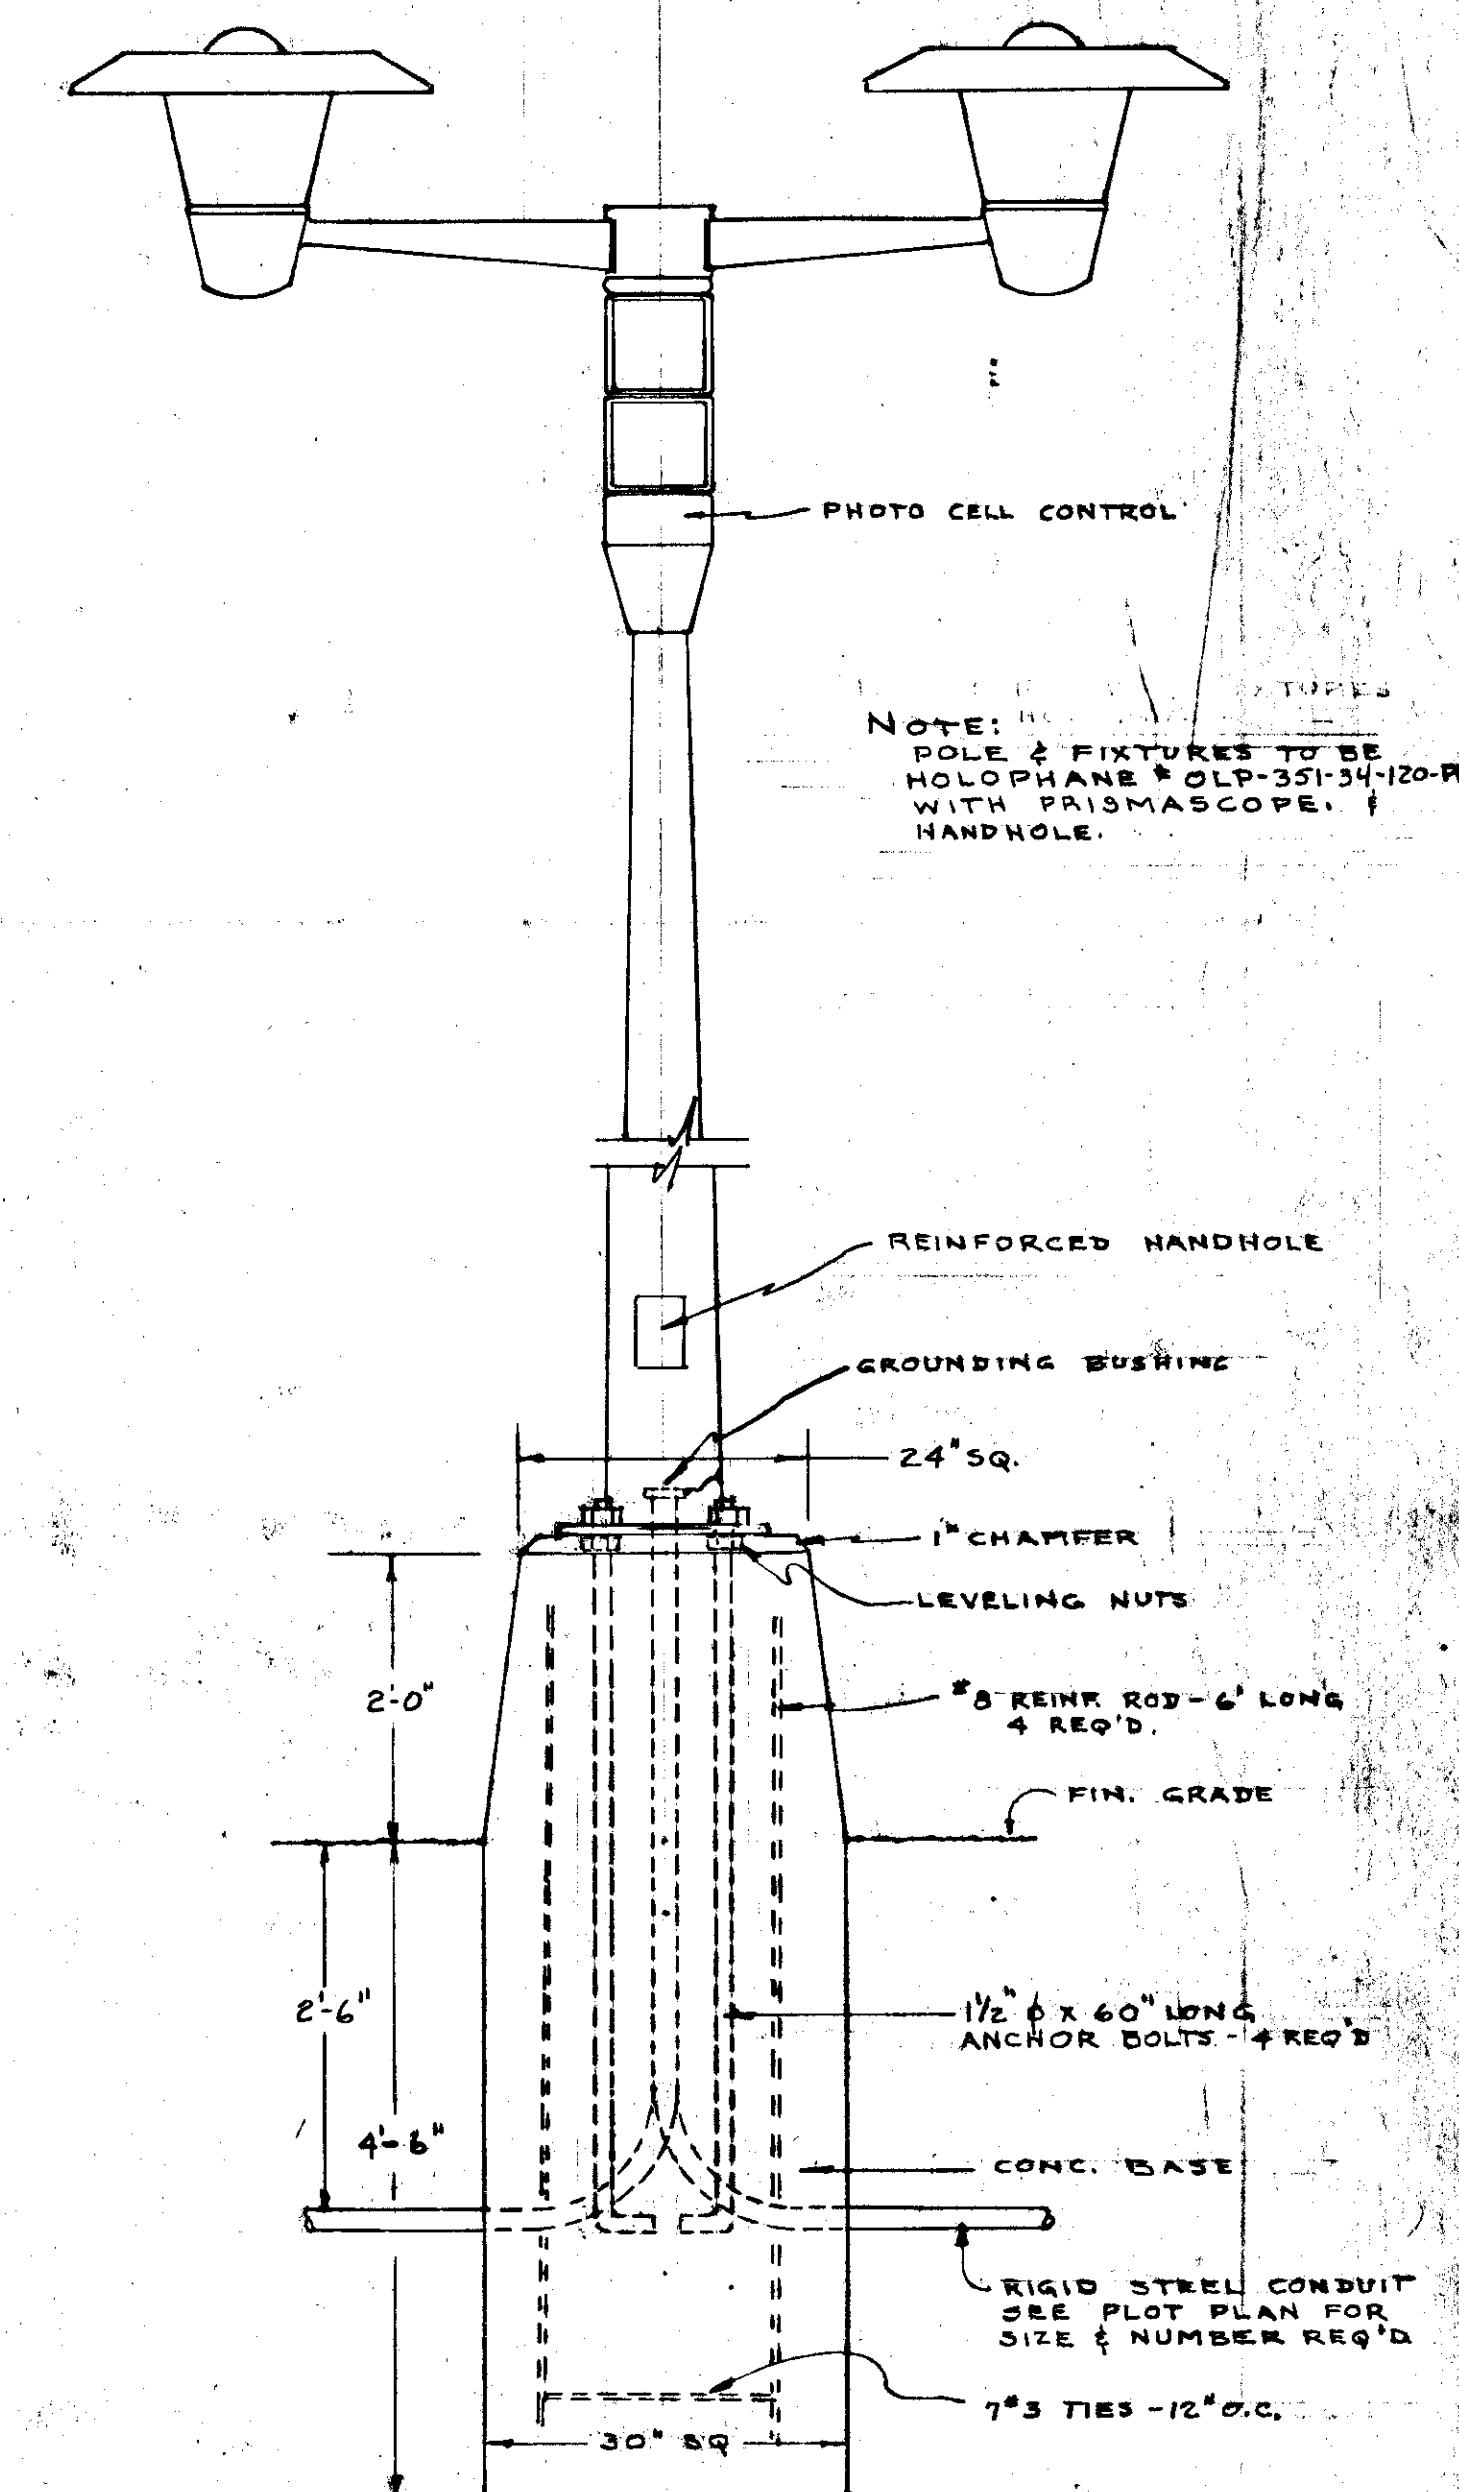

DETAIL OF POLES 'A', 'B' & 'C'
NO SCALE

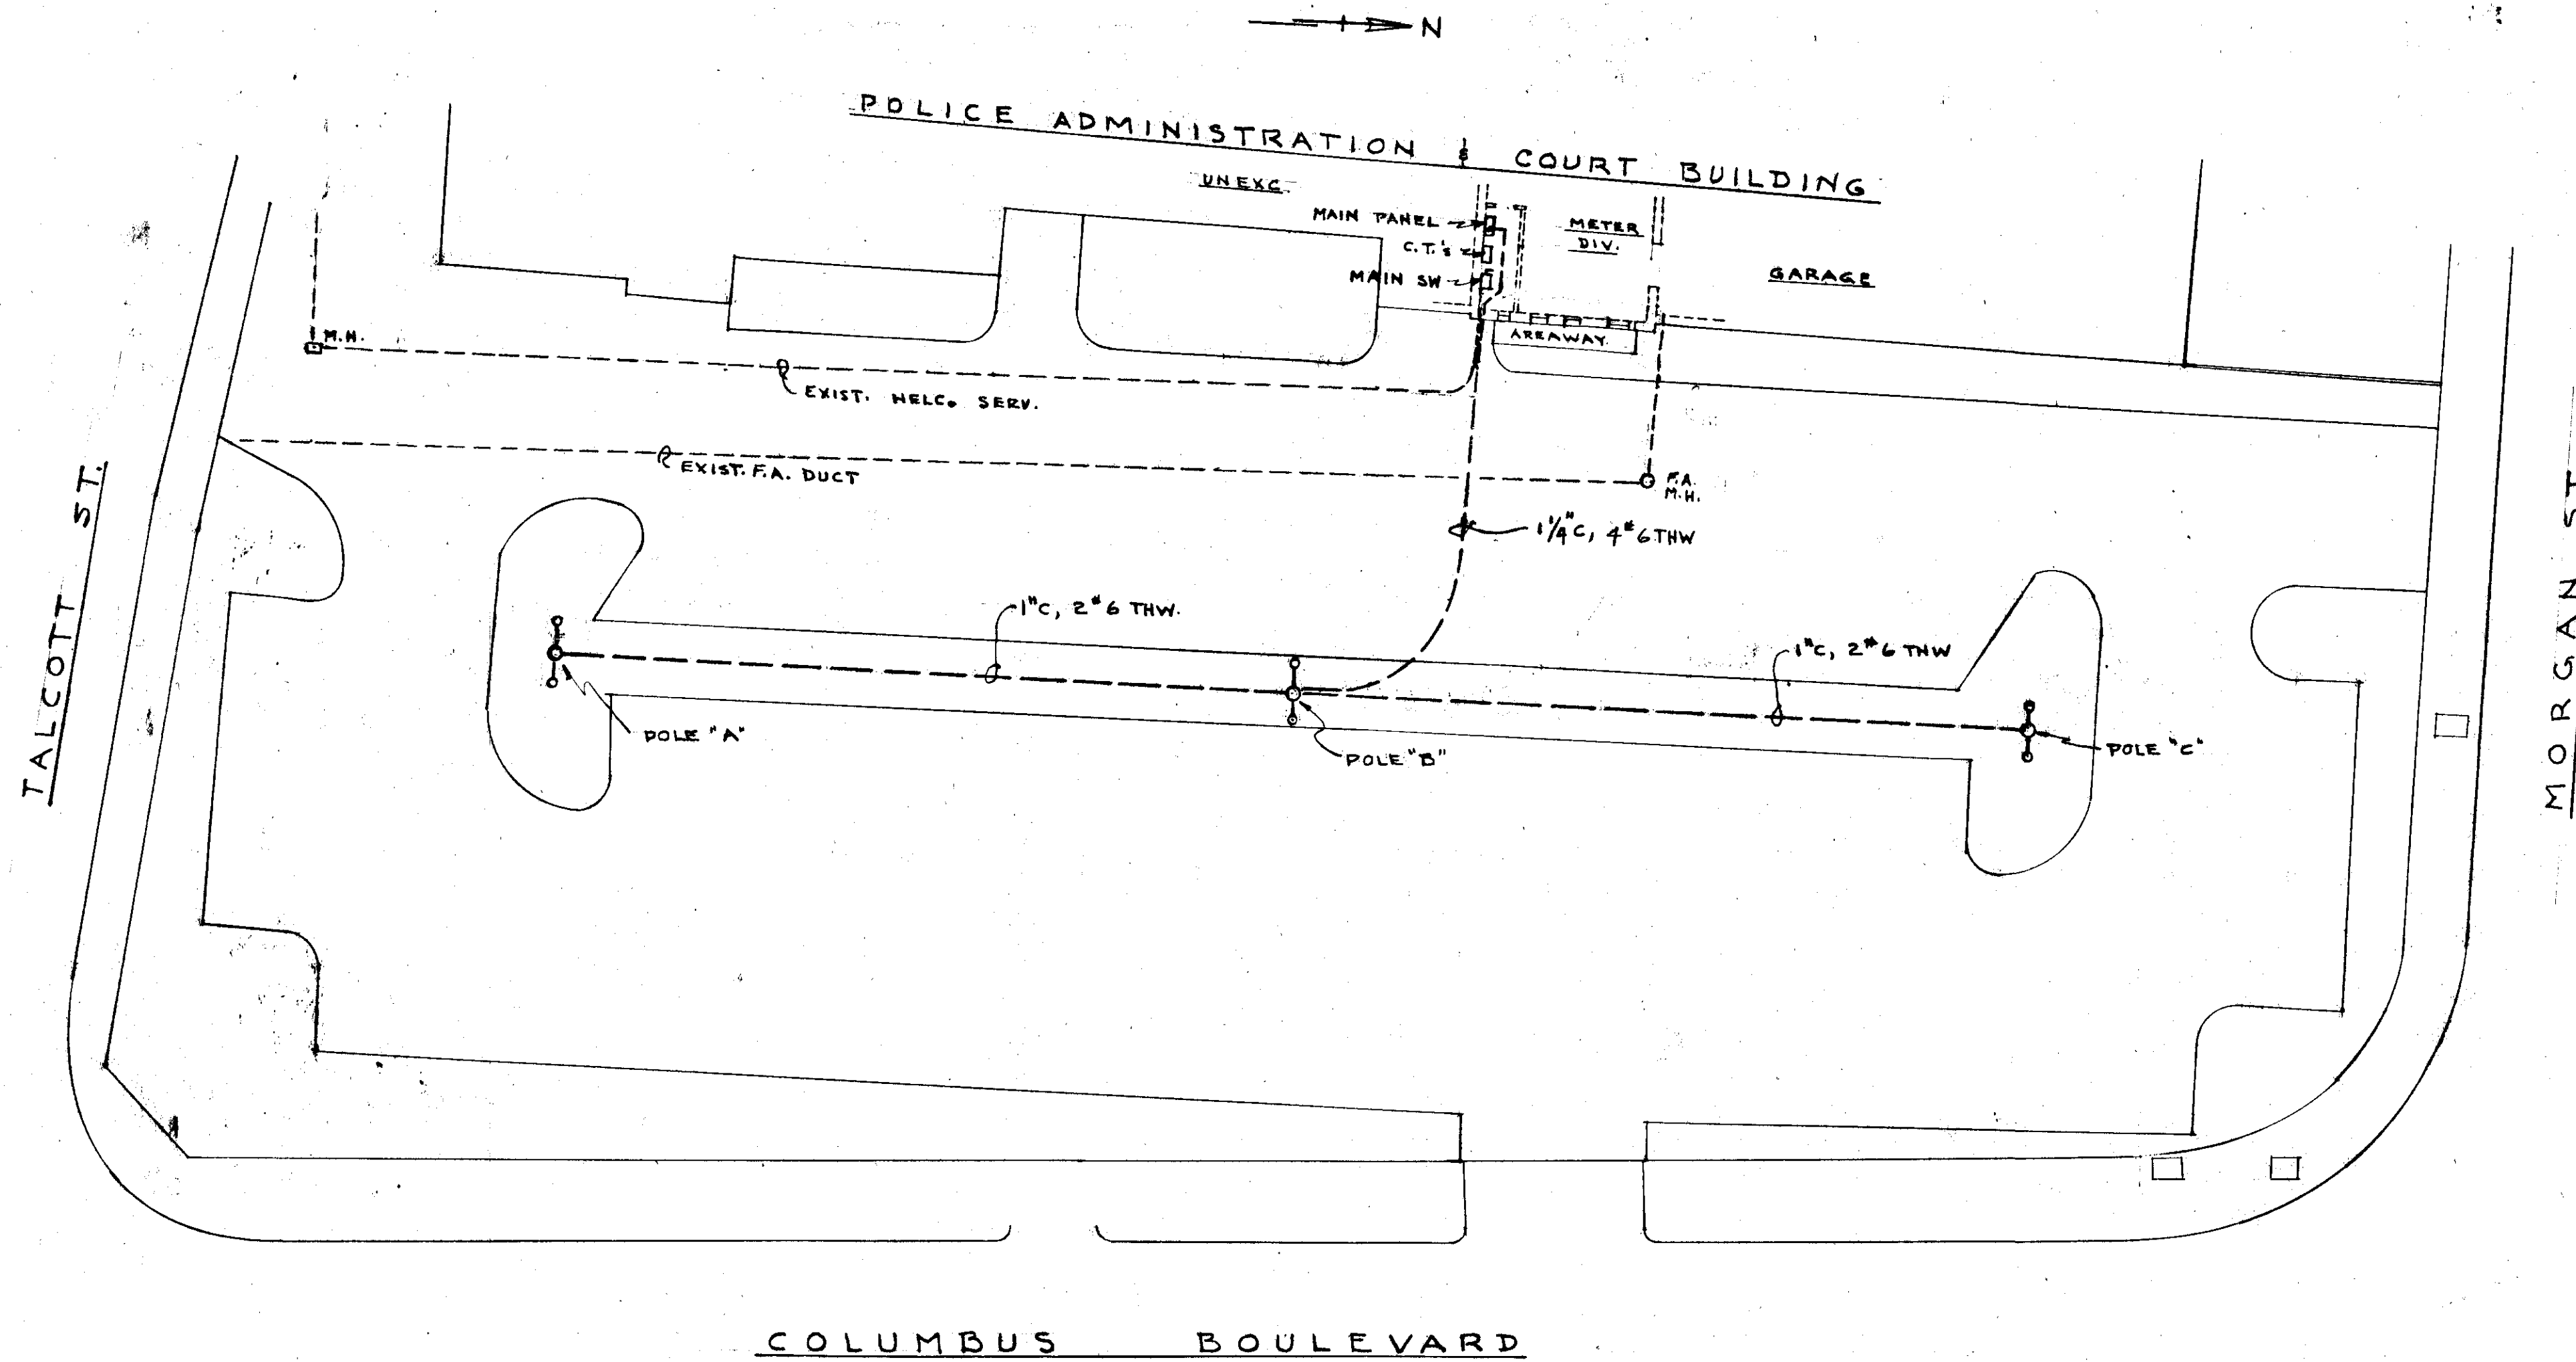

PLOT PLAN
SCALE 1" = 20'

VERIFY EXISTING
CONDITIONS AND
DIMENSIONS AT
BUILDING

ELECTRICAL		
CITY OF HARTFORD, CONNECTICUT DEPARTMENT OF ENGINEERING		
PARKING AREA POLICE HEADQUARTERS		DWG. No. E1
SUBMITTED <i>R.G.B.</i> CITY ARCHITECT	RECOMMENDED <i>R.G.B.</i> CITY ARCHITECT	APPROVED <i>R.G.B.</i> CITY ENGINEER
DESIGN <i>R.G.B.</i>	DRAWN <i>R.G.B.</i>	DAYBOOK No. 010059 A
TRACED	CHECK	DATE