


MYRTLE STREET SECTIONS DEC. 9, 1921.

Section B-B' on Plan 252-15

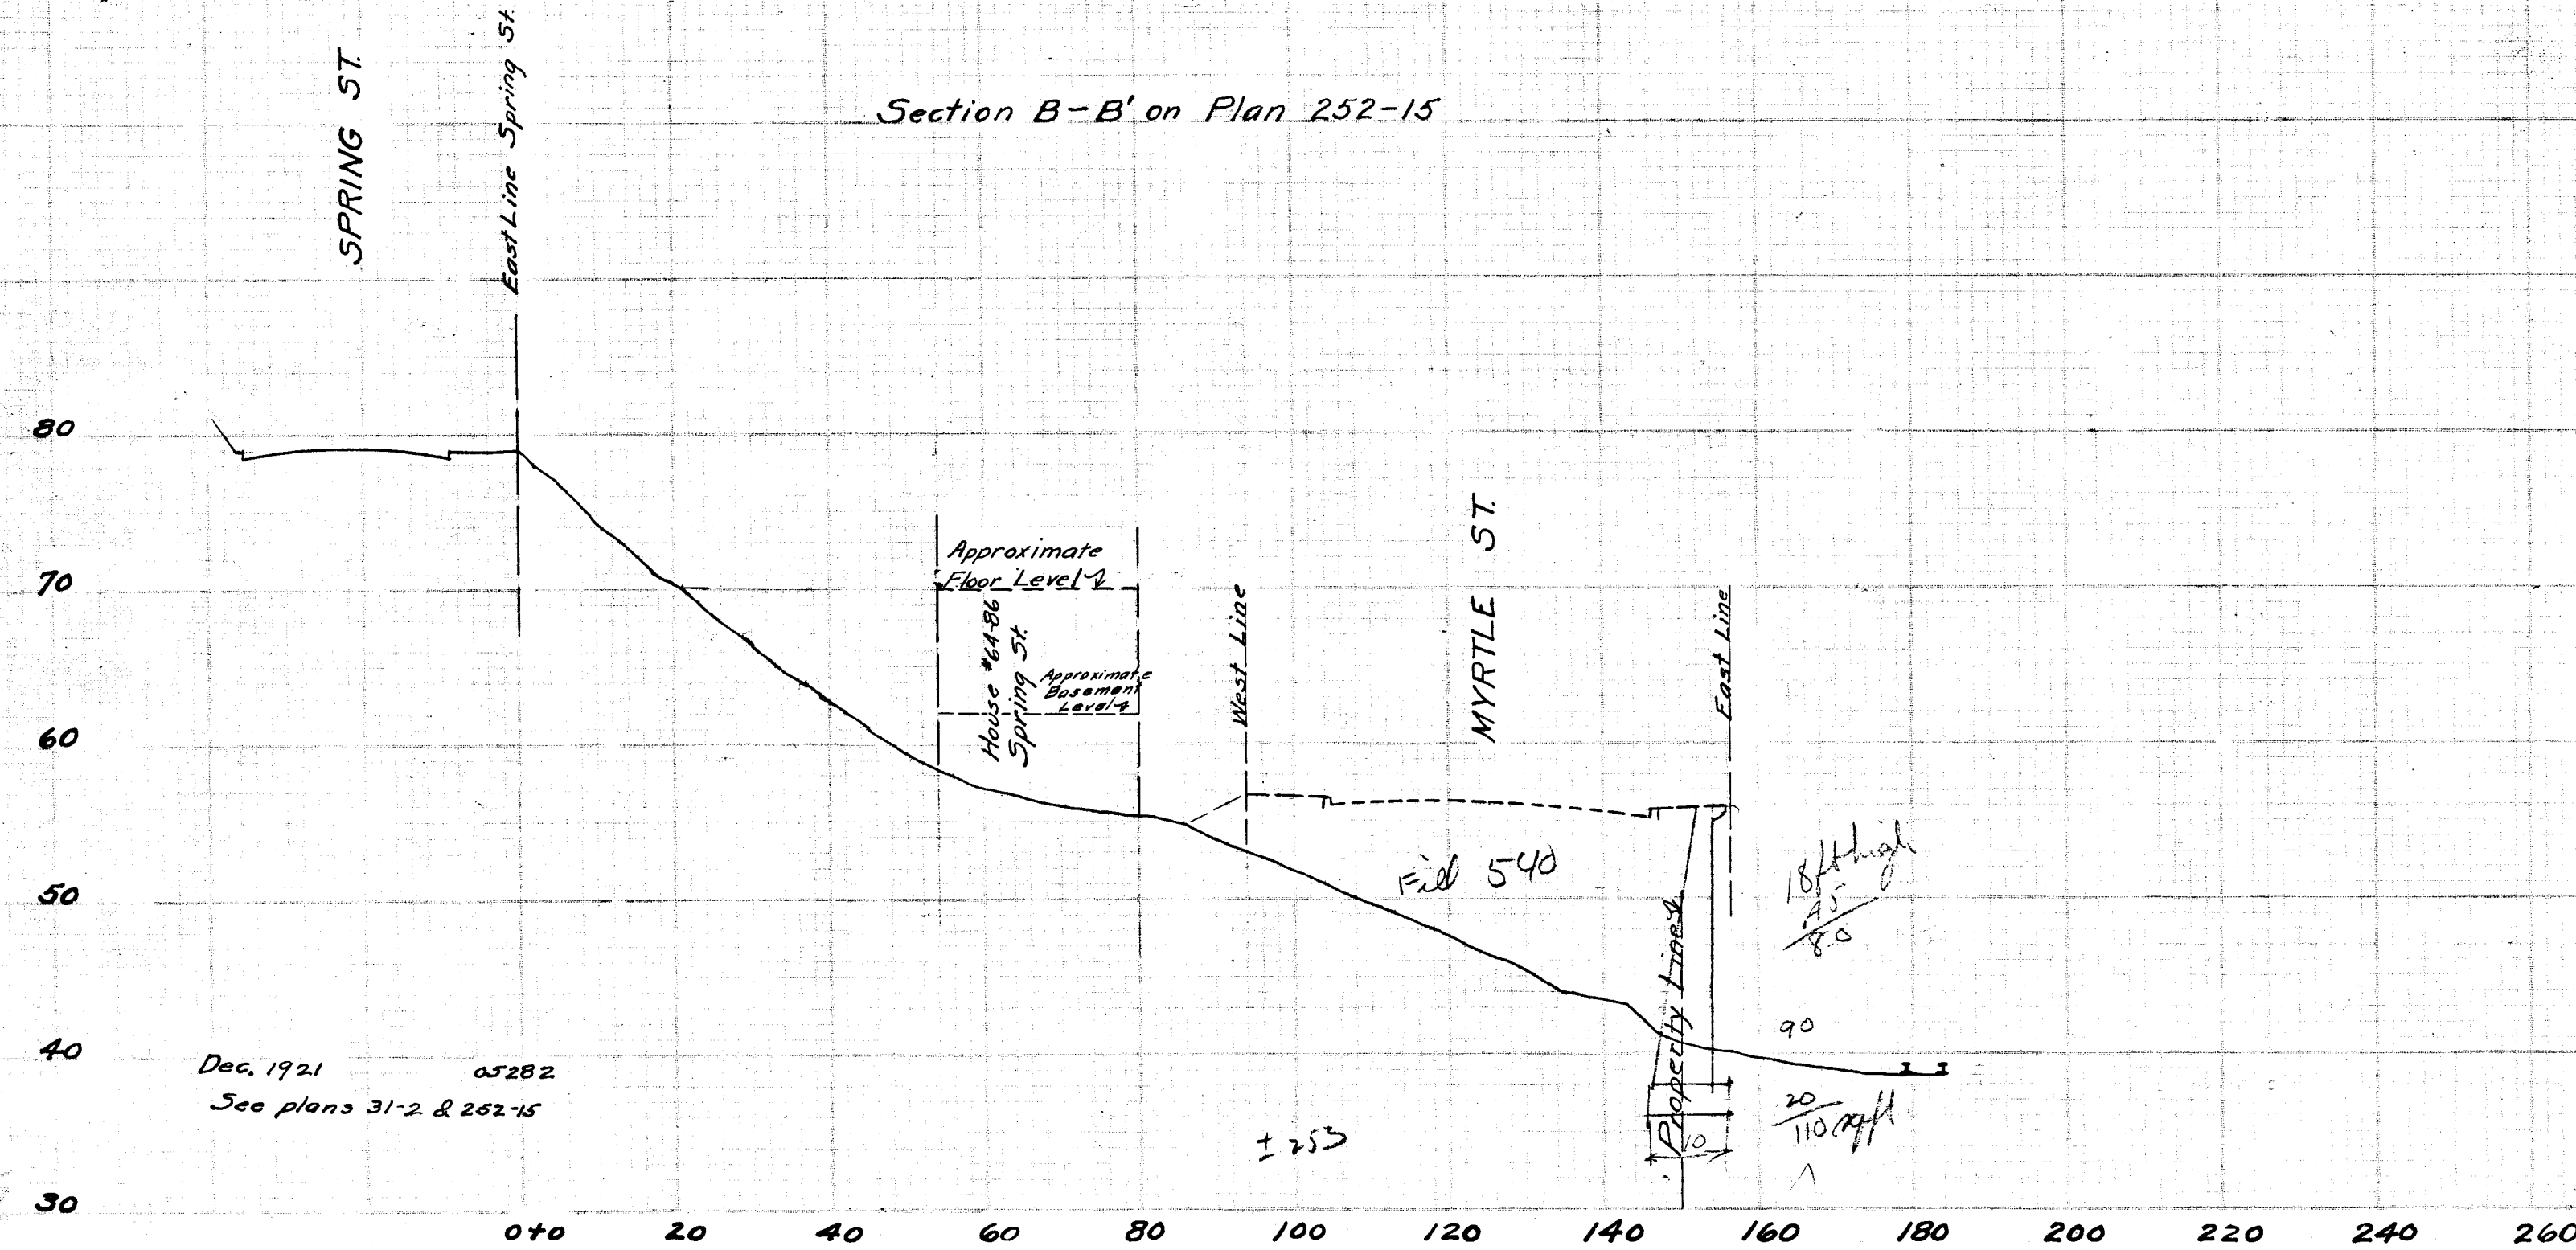

Section A-A' on Plan 252-15

