



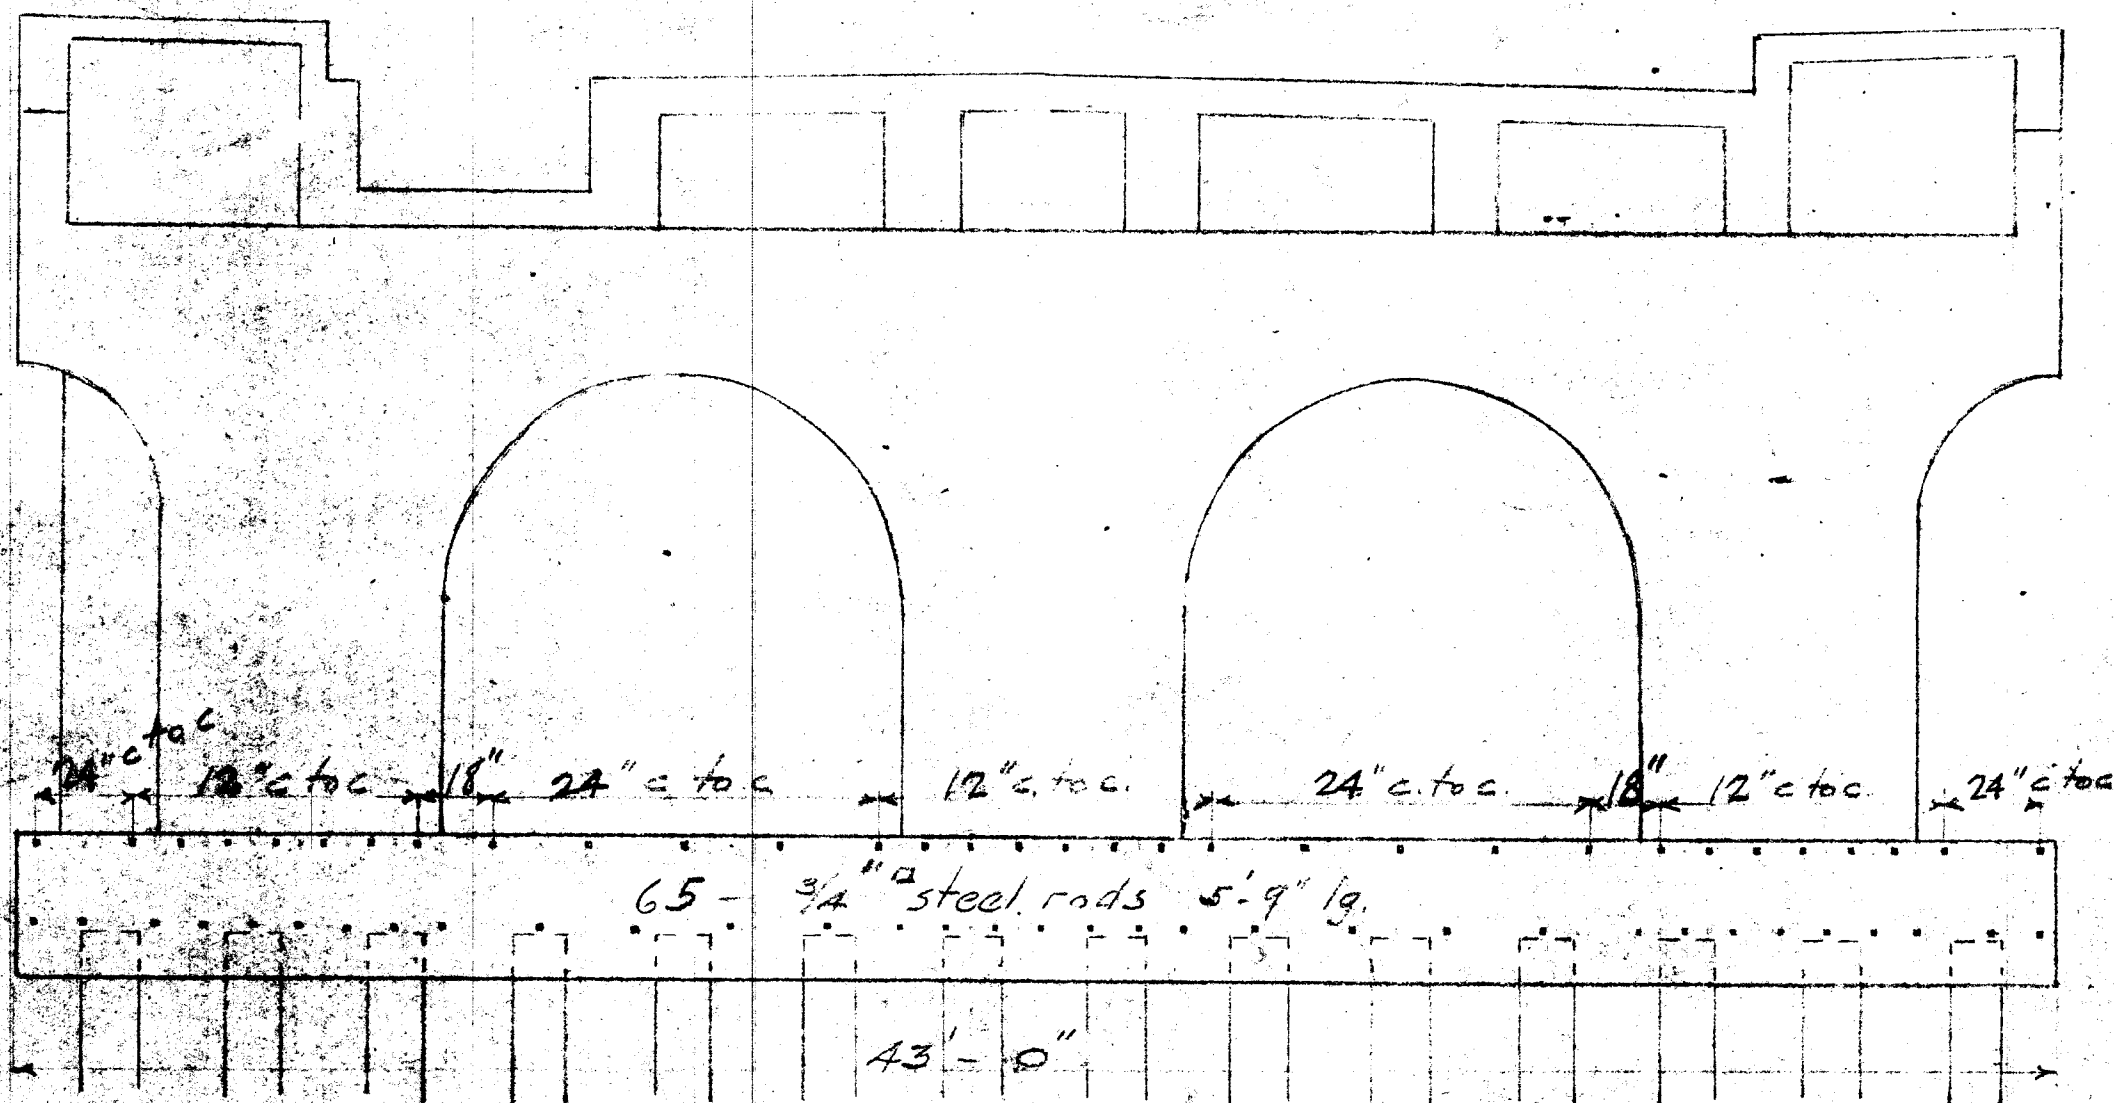

Additional reinforcement for pier foundation

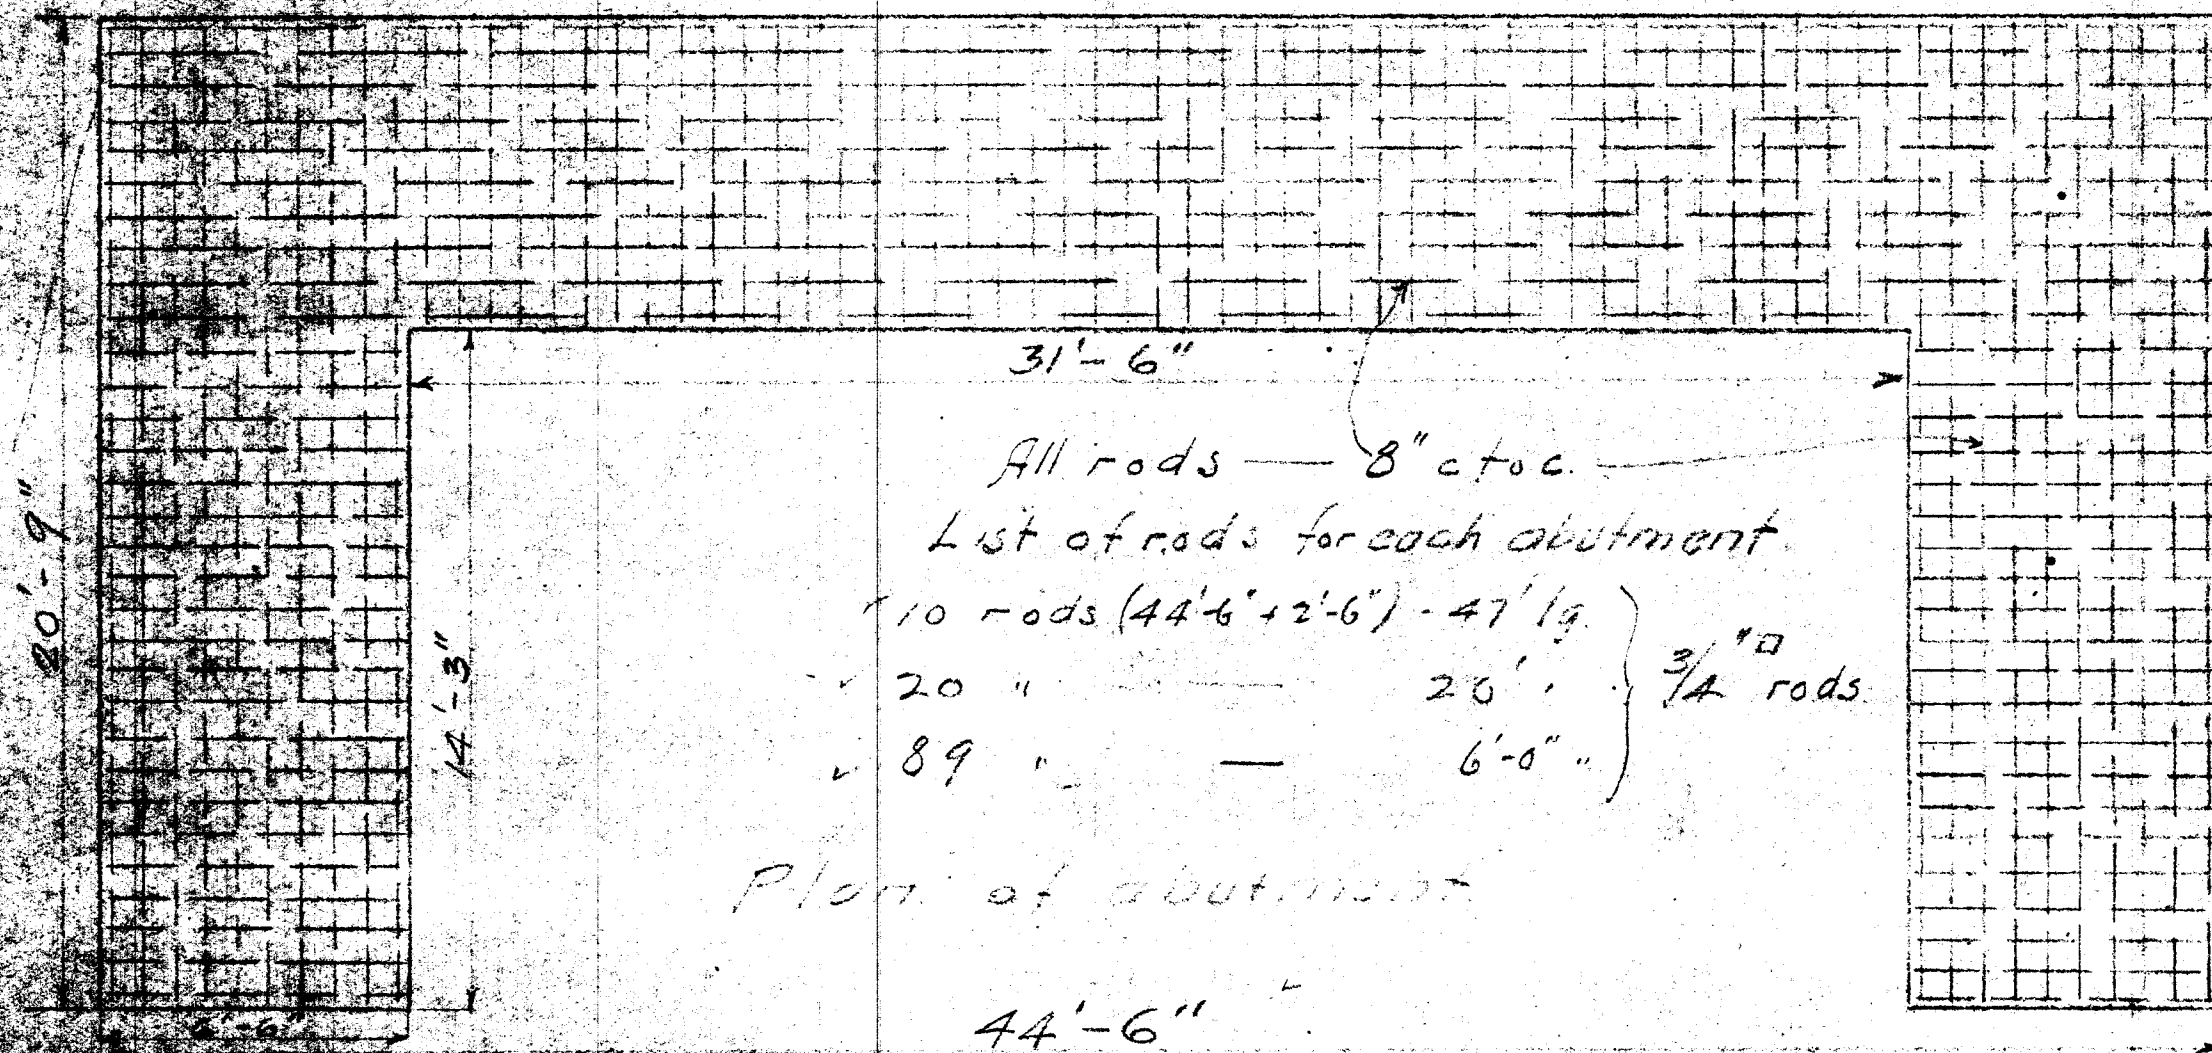

ADDITIONAL REINFORCEMENT for NEWFIELD AVE BRIDGE

City of Hartford
Department of Engineering
Aug 31 - 1915