



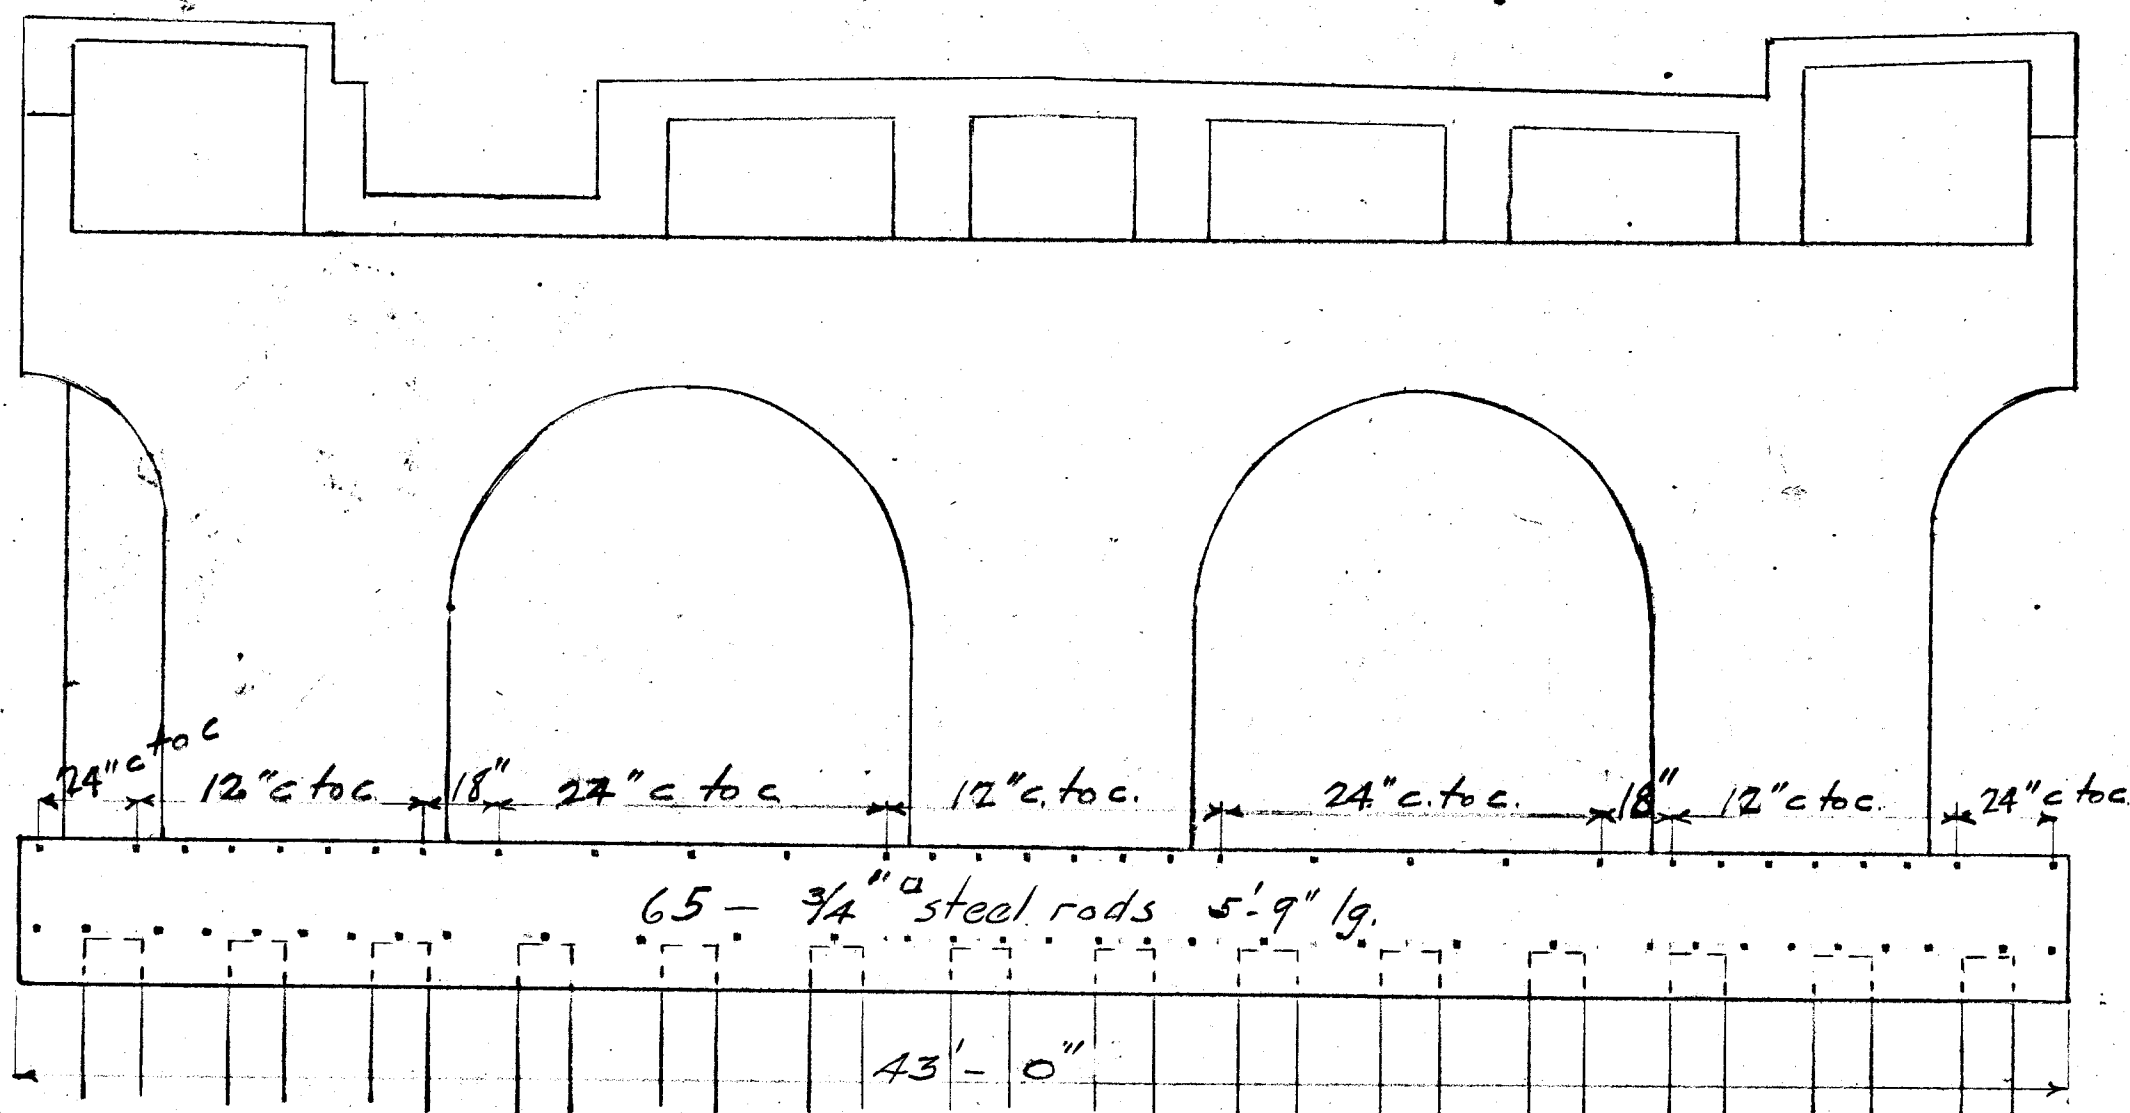

Additional reinforcement for pier foundation

47

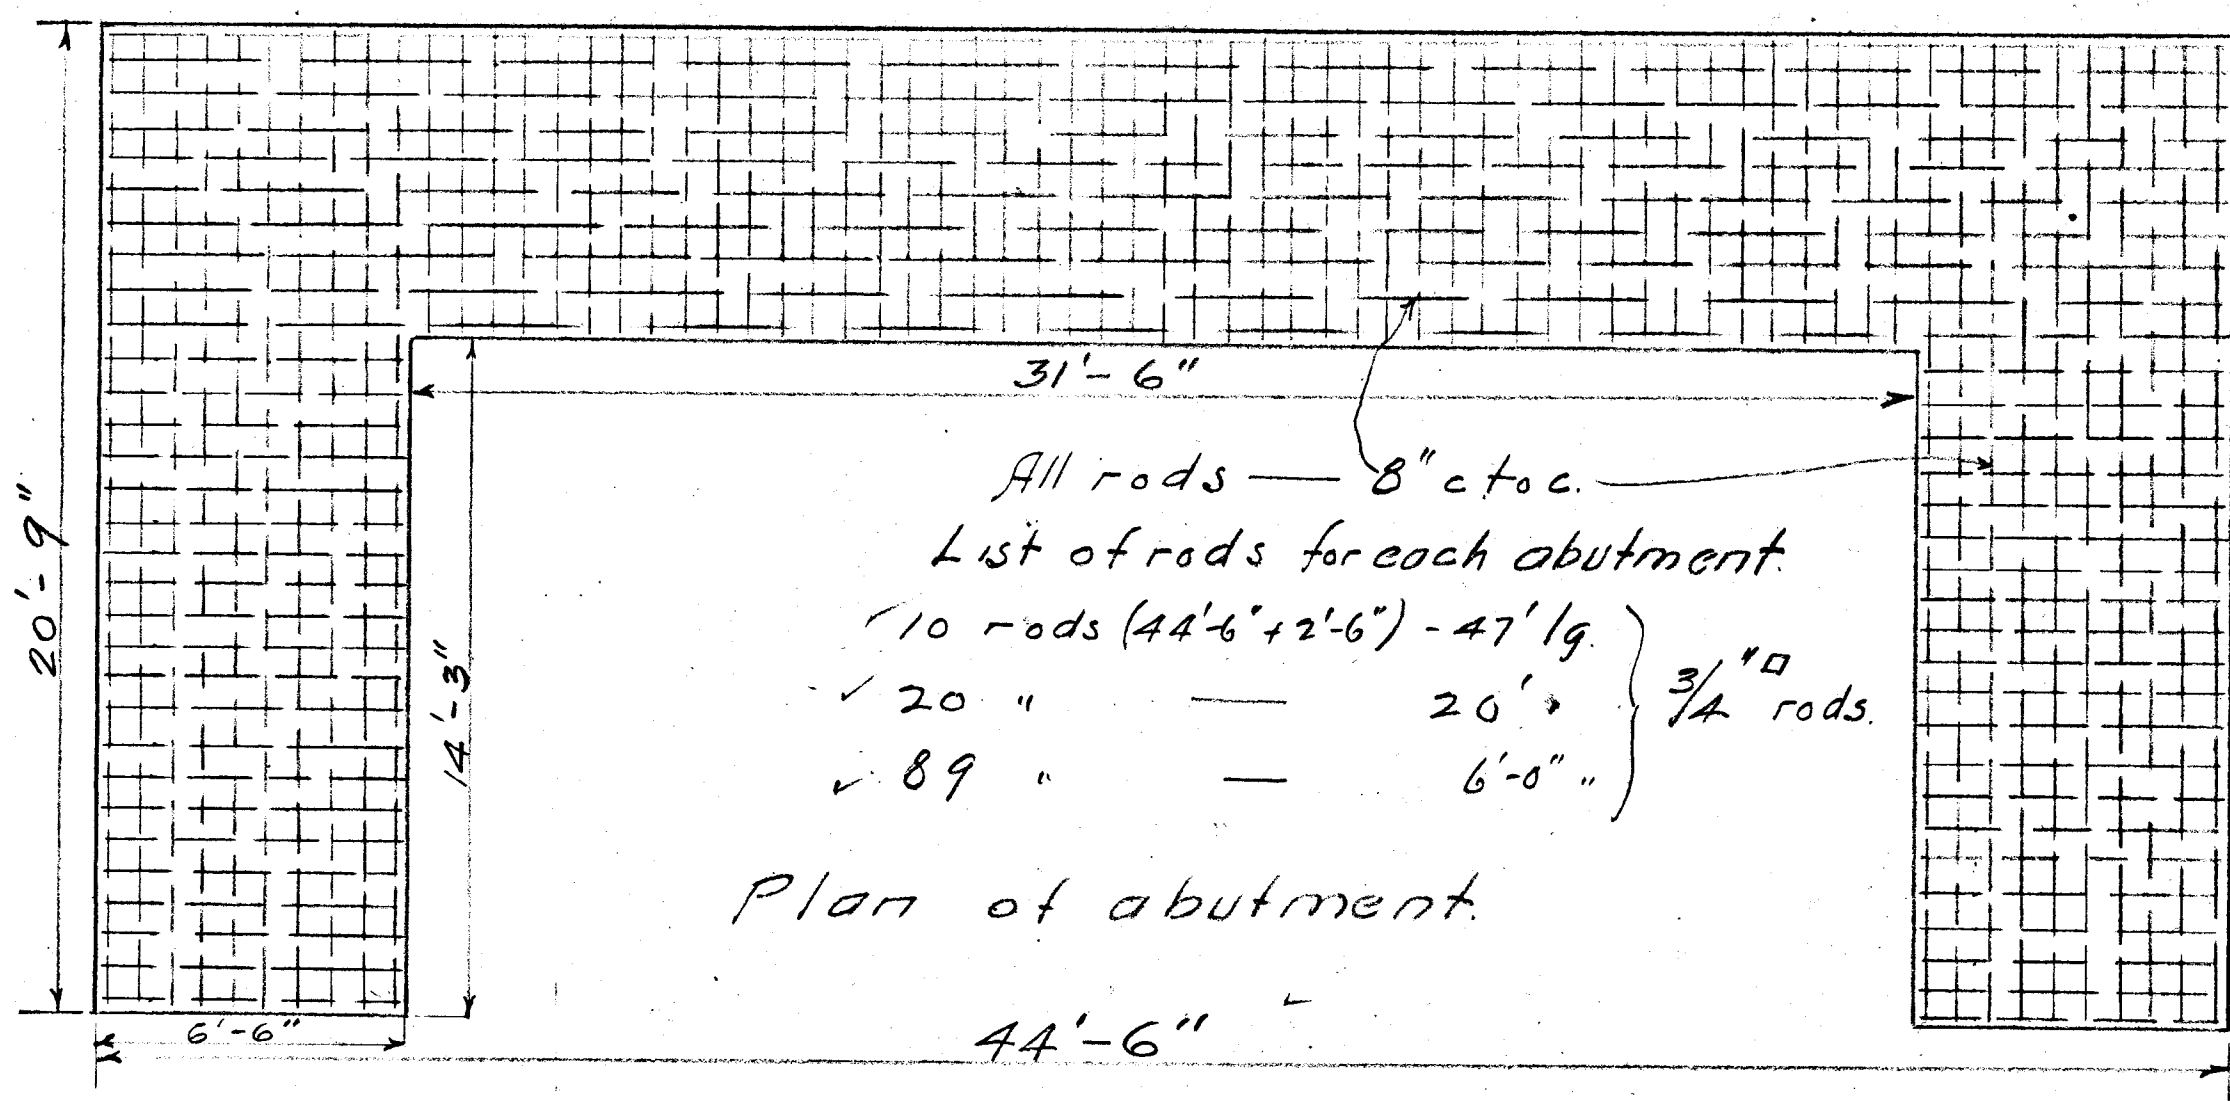

ADDITIONAL REINFORCEMENT
for
NEWFIELD AVE

BRIDGE

City of Hartford
Department of Engineering
Aug 31 - 1915

