



11/30/77

11/30/77

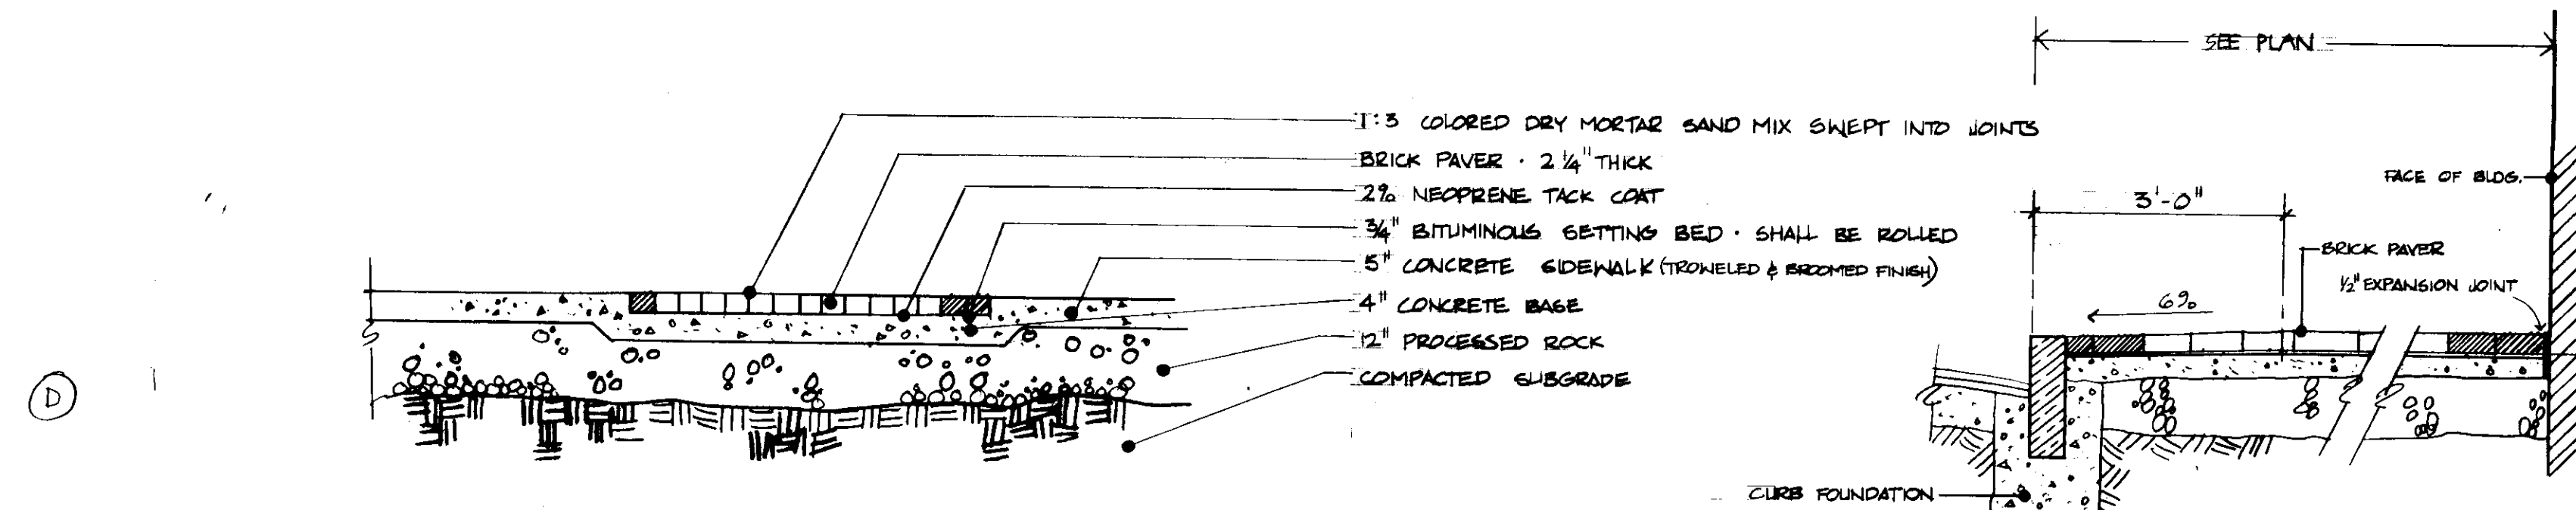

D Section: Brick Walk

F Curb Detail

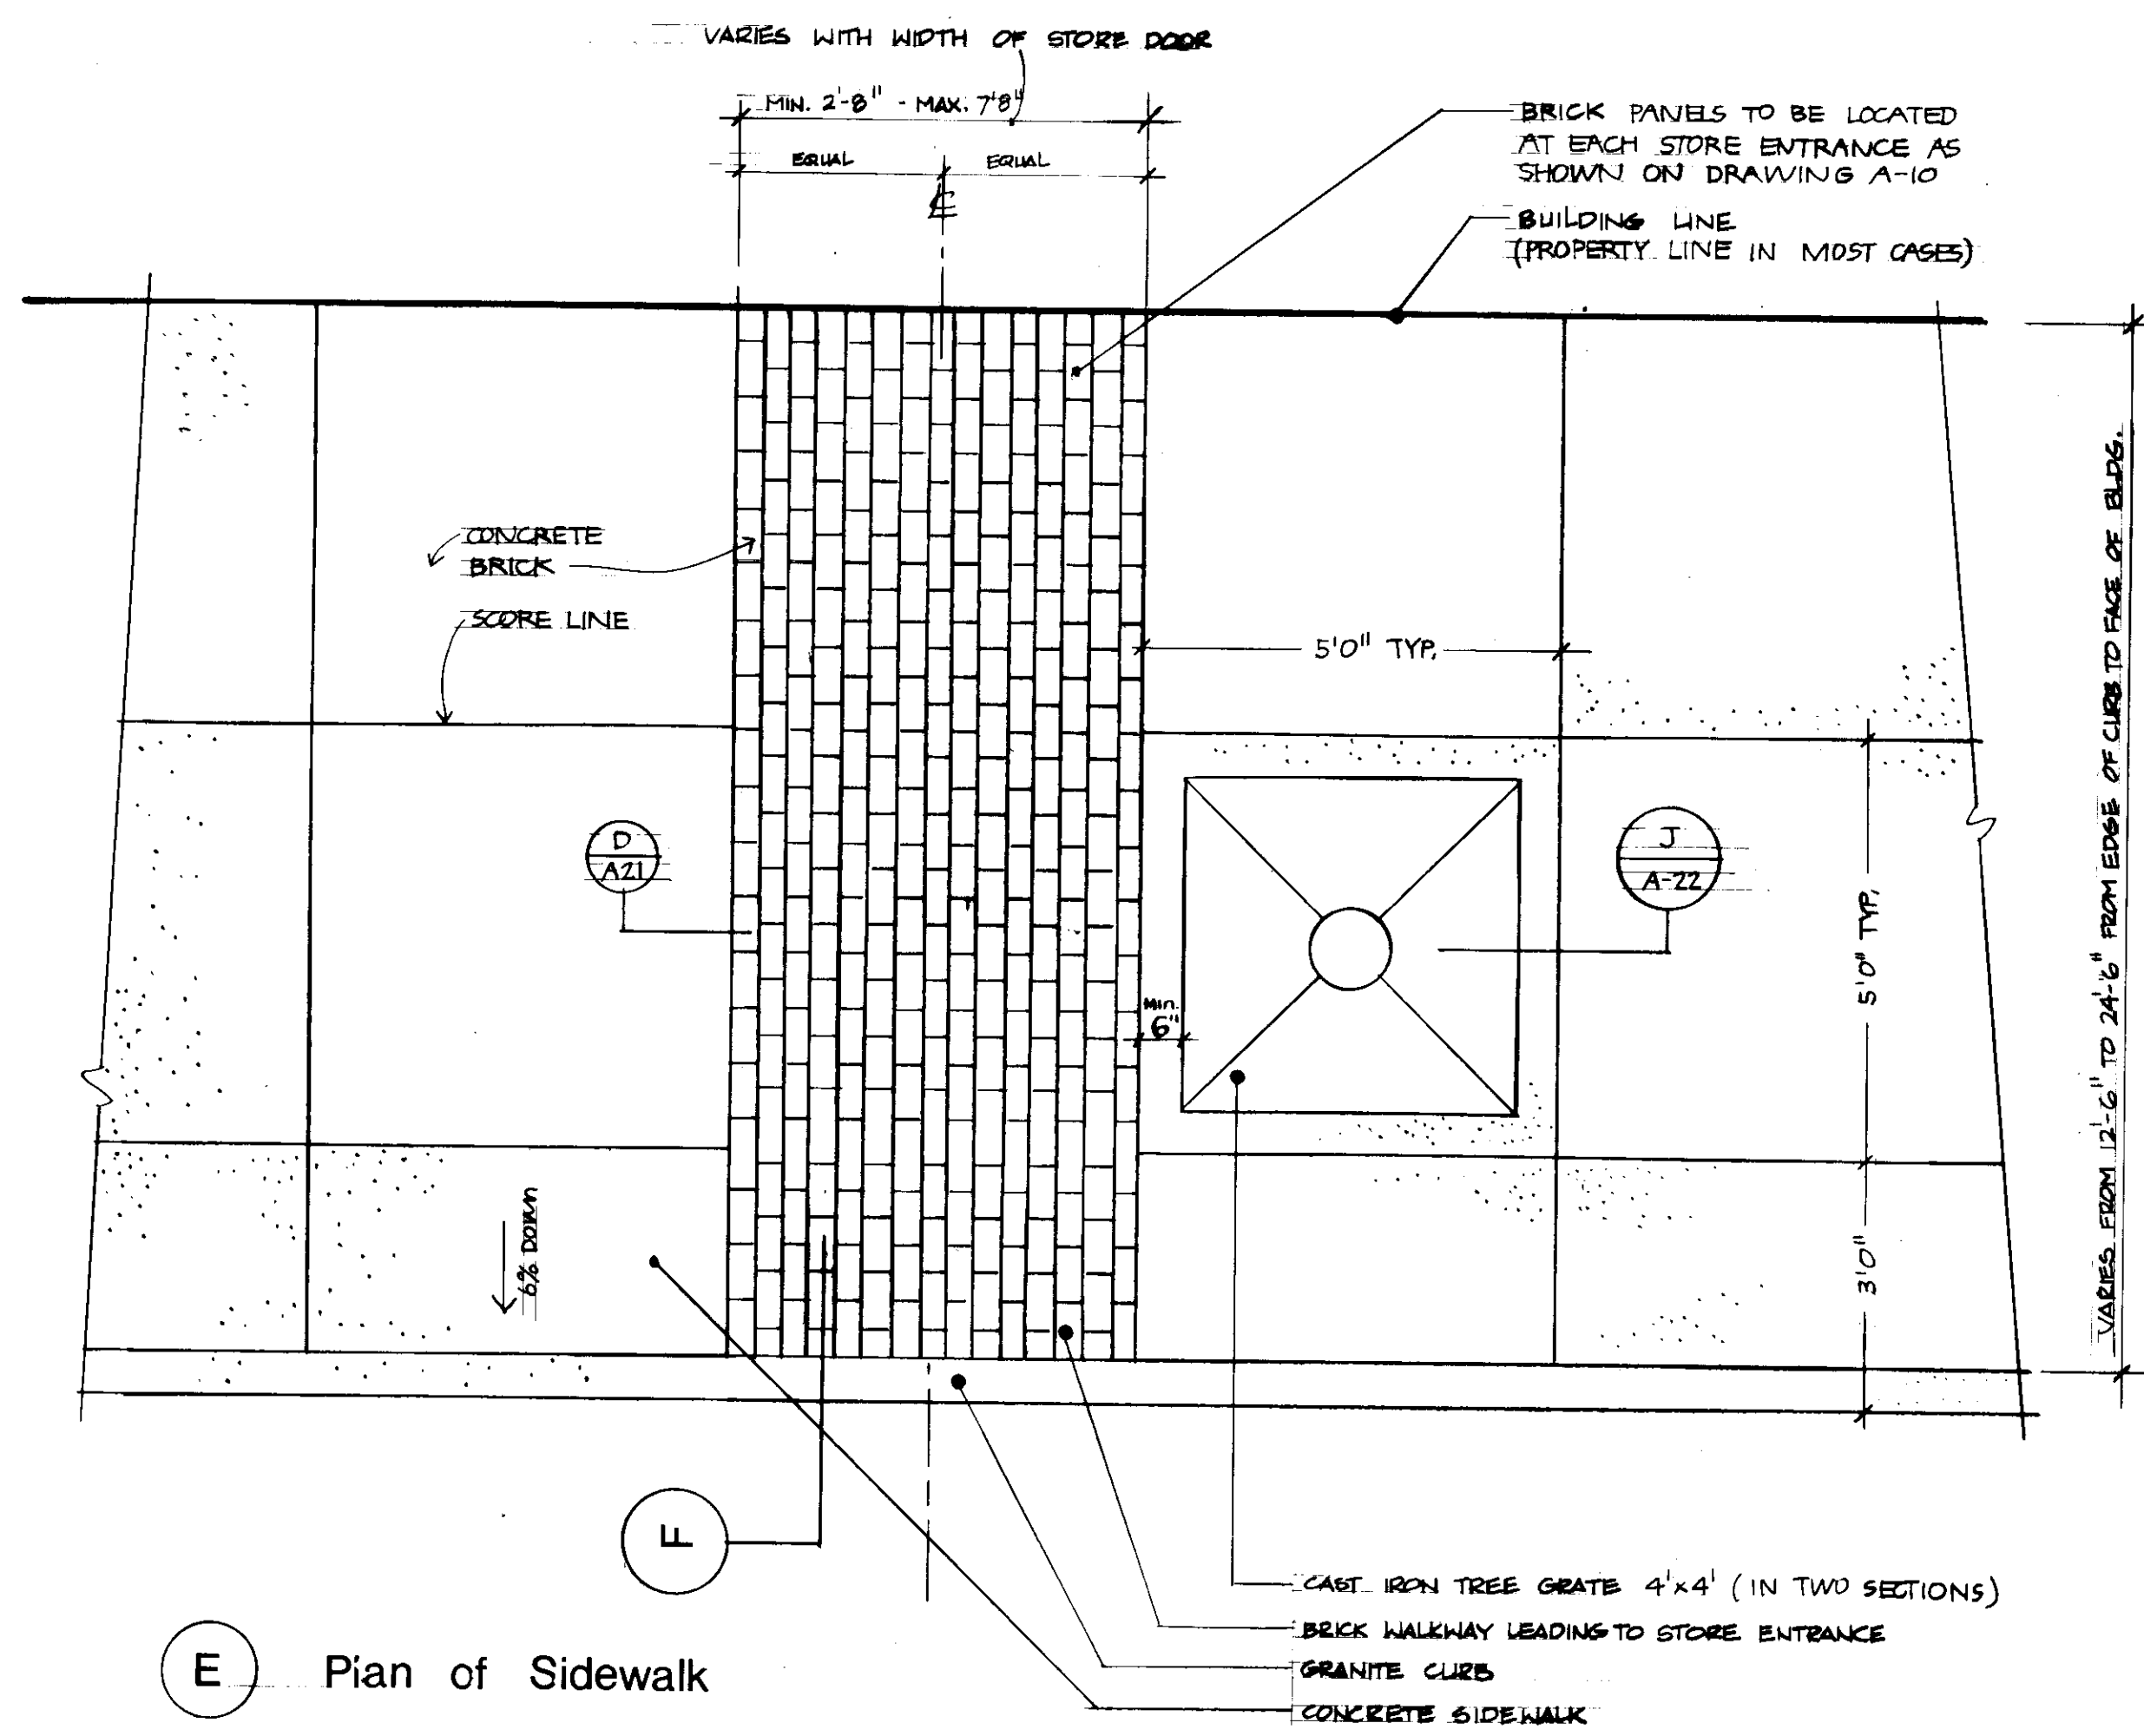

E Plan of Sidewalk

CITY OF HARTFORD, CONNECTICUT DEPARTMENT OF PUBLIC WORKS BUREAU OF ENGINEERING SERVICES			
SUBMITTED <i>[Signature]</i> DIVISION ENGINEER	RECOMMENDED <i>[Signature]</i> CHIEF OF ENG. SERV.	APPROVED <i>[Signature]</i> ASST. CH. & CH. ENG.	DATE NOV. 2, 1978
SCALE		DAYBOOK NO. 010653 D	
DRAWN	CHECKED		

Main Street

City of Hartford Physical Improvement Program
Programa de Mejoramientos Fisicos de la Ciudad de Hartford

Ann - Trumbull Block

1327 Main St. Hartford, Ct. 06104

CS
Canton Six Architects and Planners
128 Main St. Collinsville, Ct. 06037

Paving Details

Scale: 1/2" = 1'-0"

Date: 12/29/77

A 21