


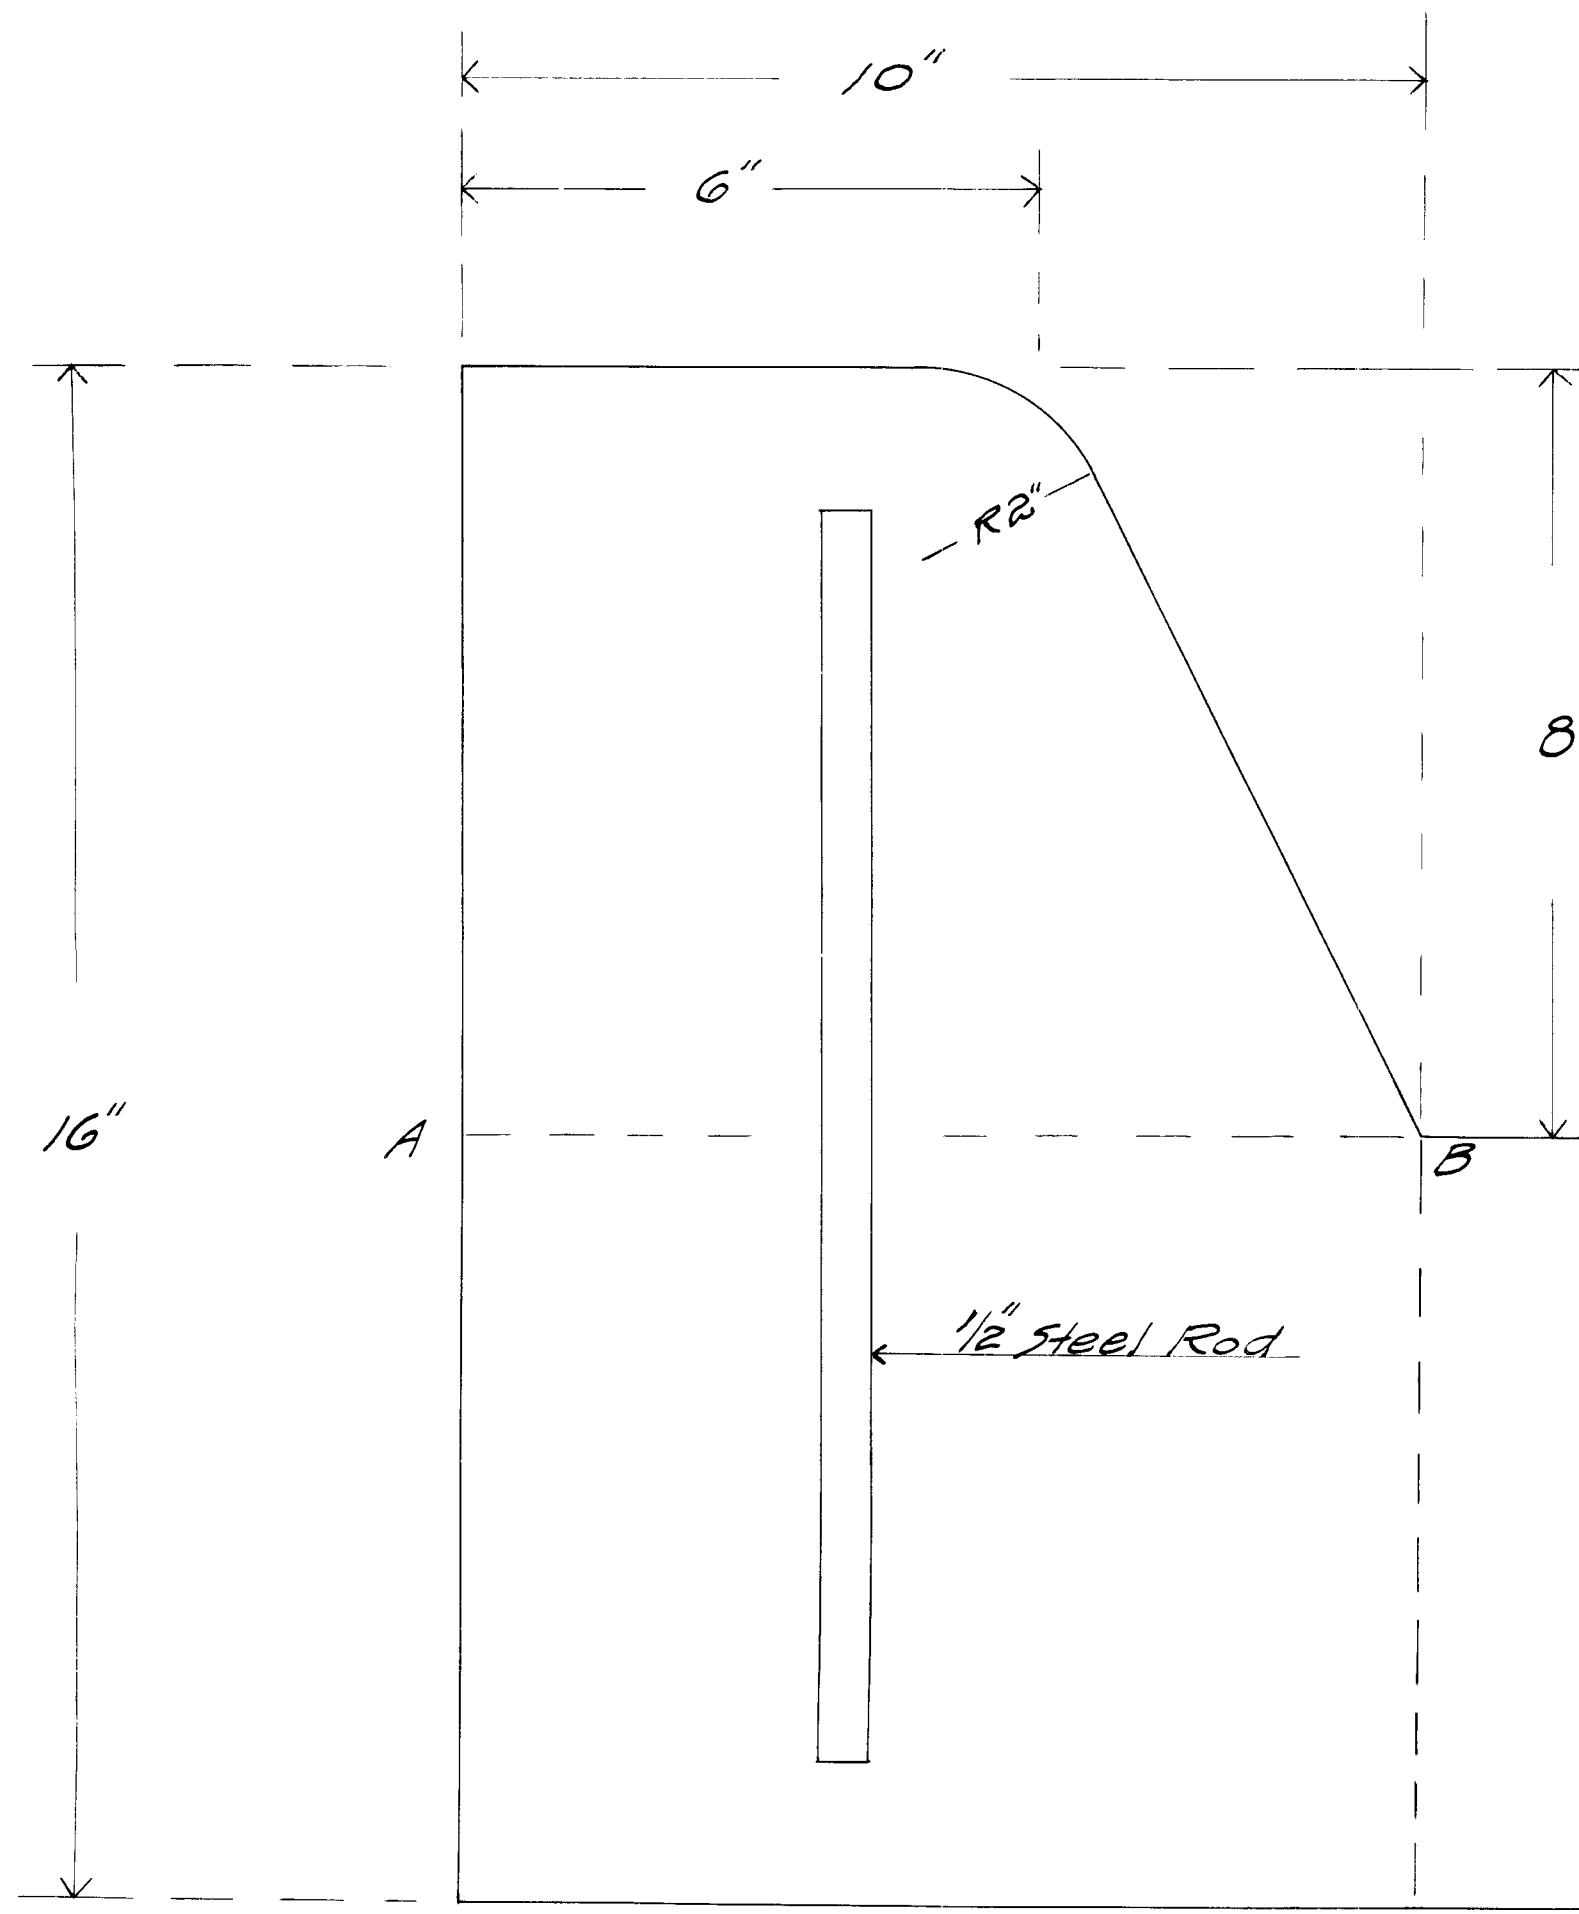

WEST PRESTON STREET
SECTION
OF
CONCRETE INTEGRAL CURB AND PAVING

SCALE $\frac{1}{2}'' = 1''$

Lower Section of Curb, (below line A-B) to be laid at same
time and as part of paving
Upper Section of Curb, (above line A-B) to be laid as soon as
lower section will support the necessary forms
See Specifications

Department of Engineering
Hartford Conn.
July 1923 Day Book No. 05532

Concrete Paving
8" of 1-1 $\frac{1}{2}$ -3 Mix