
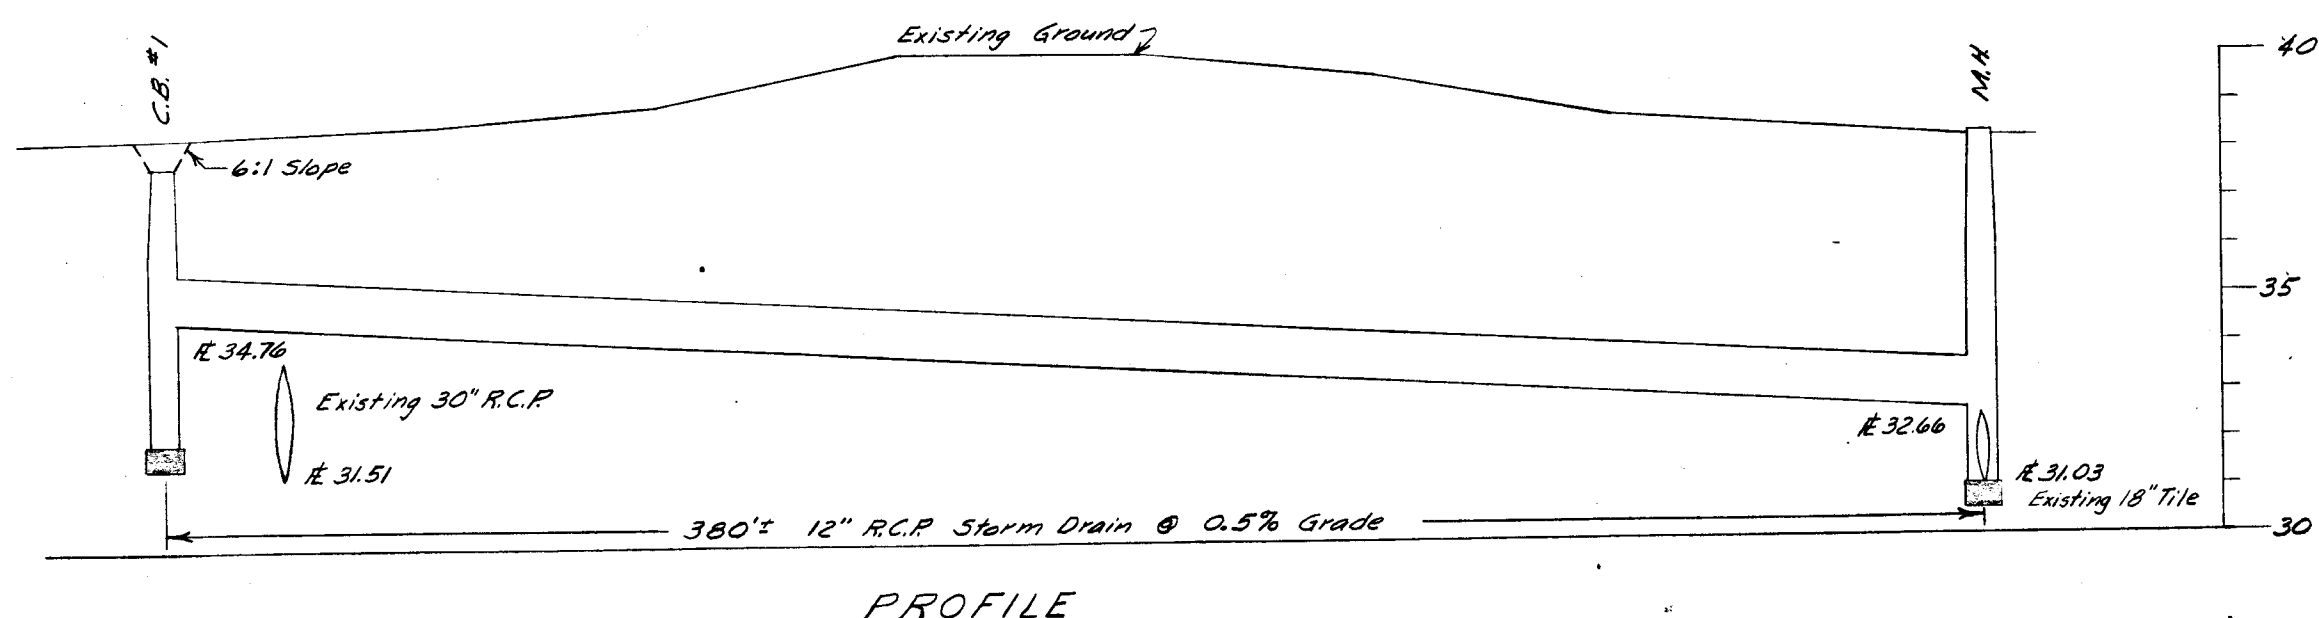
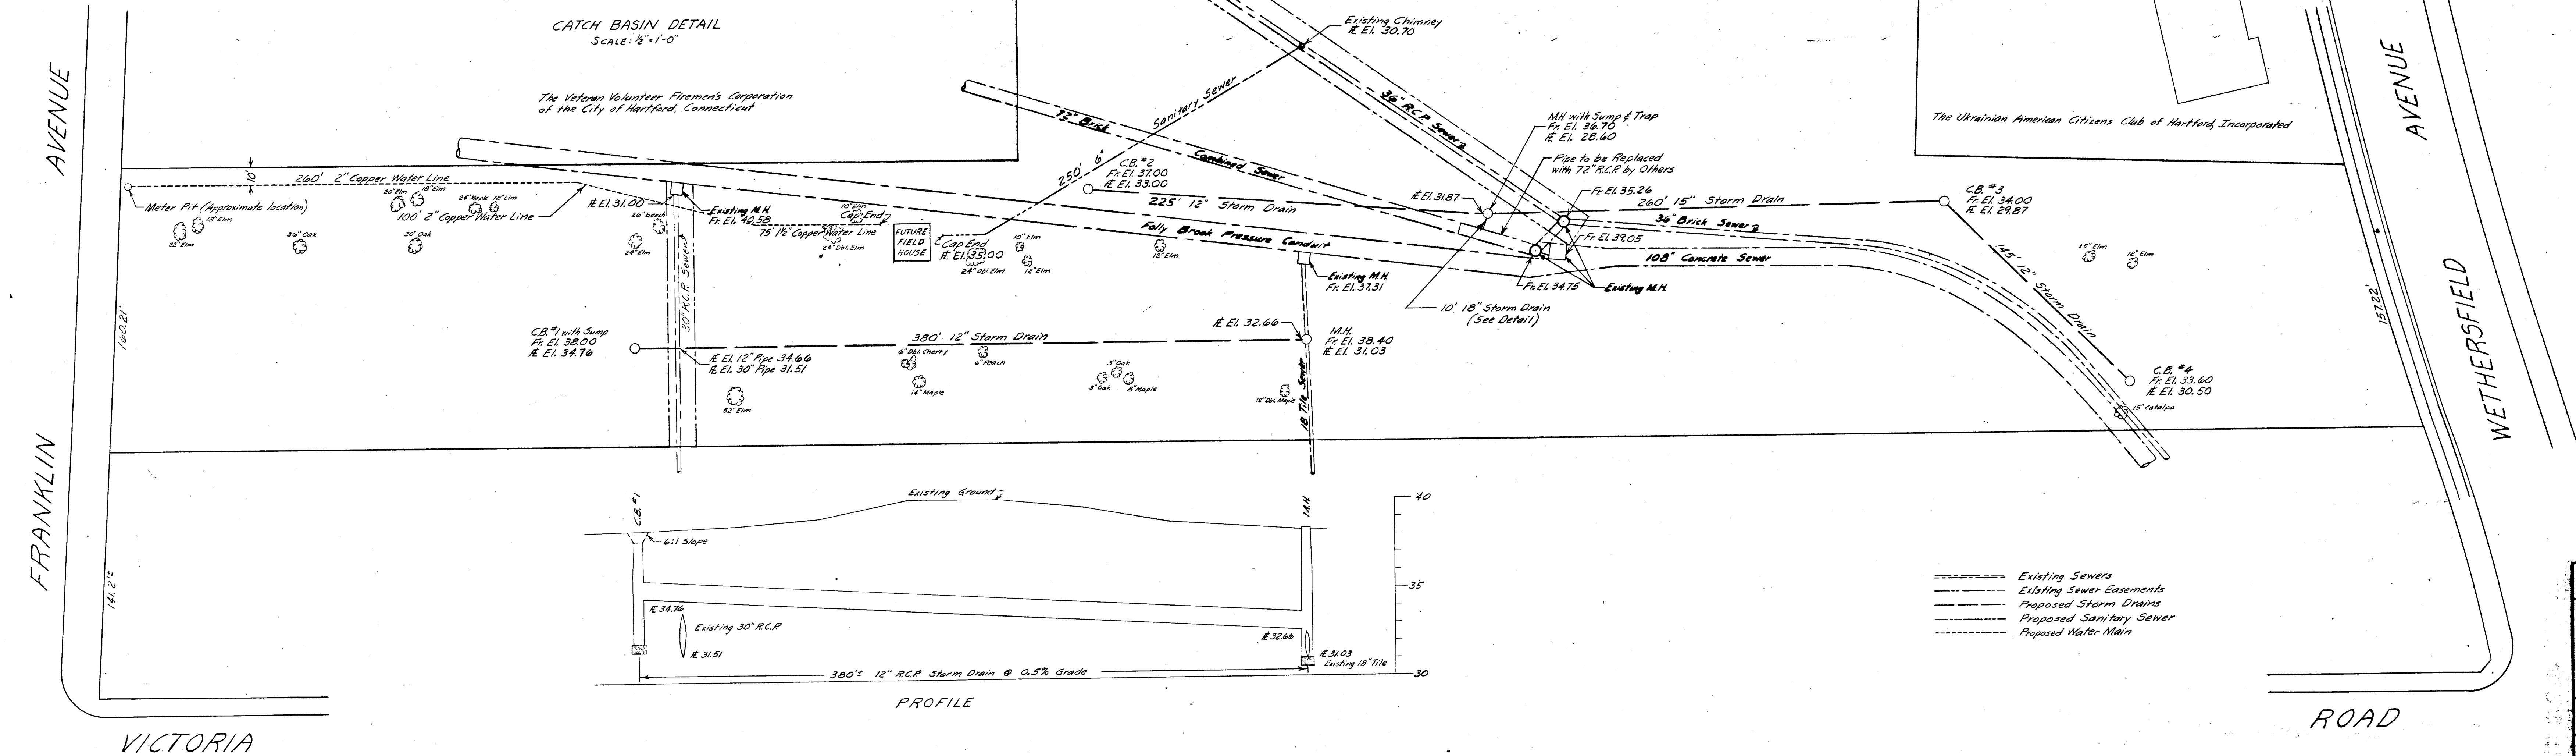
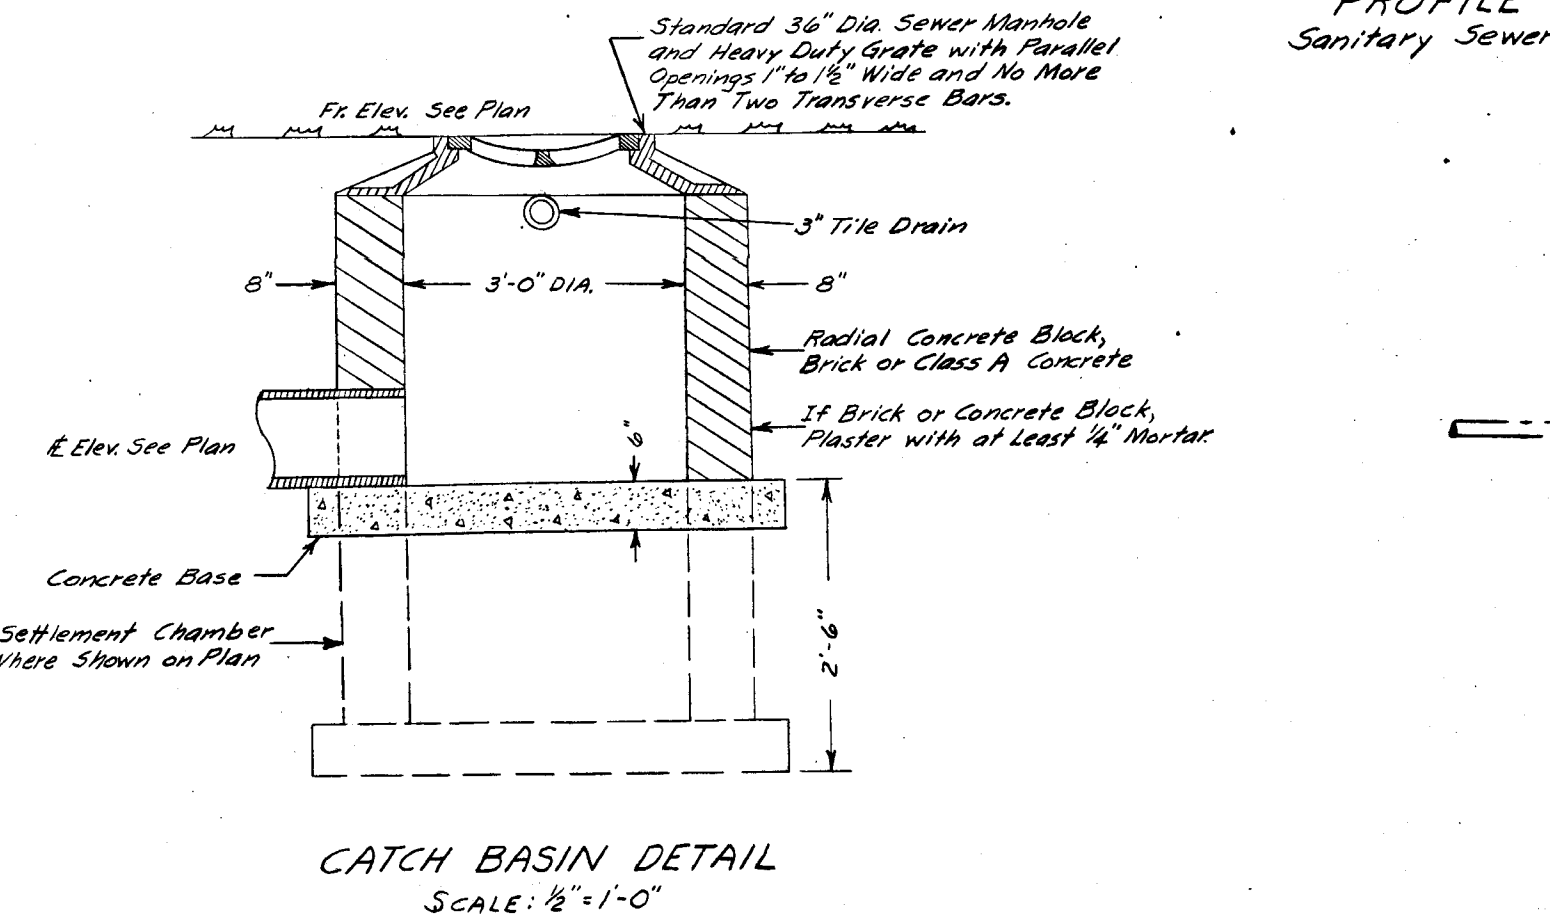
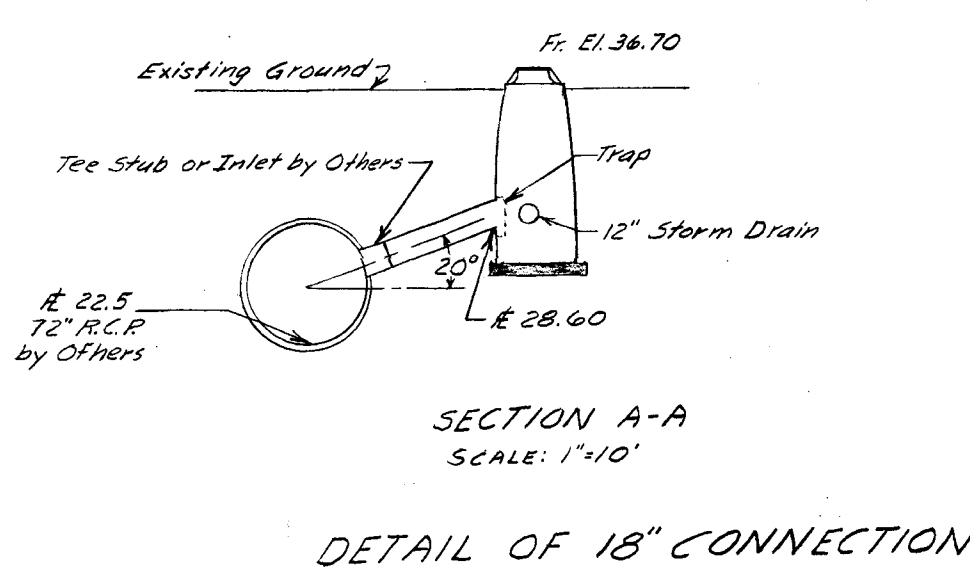
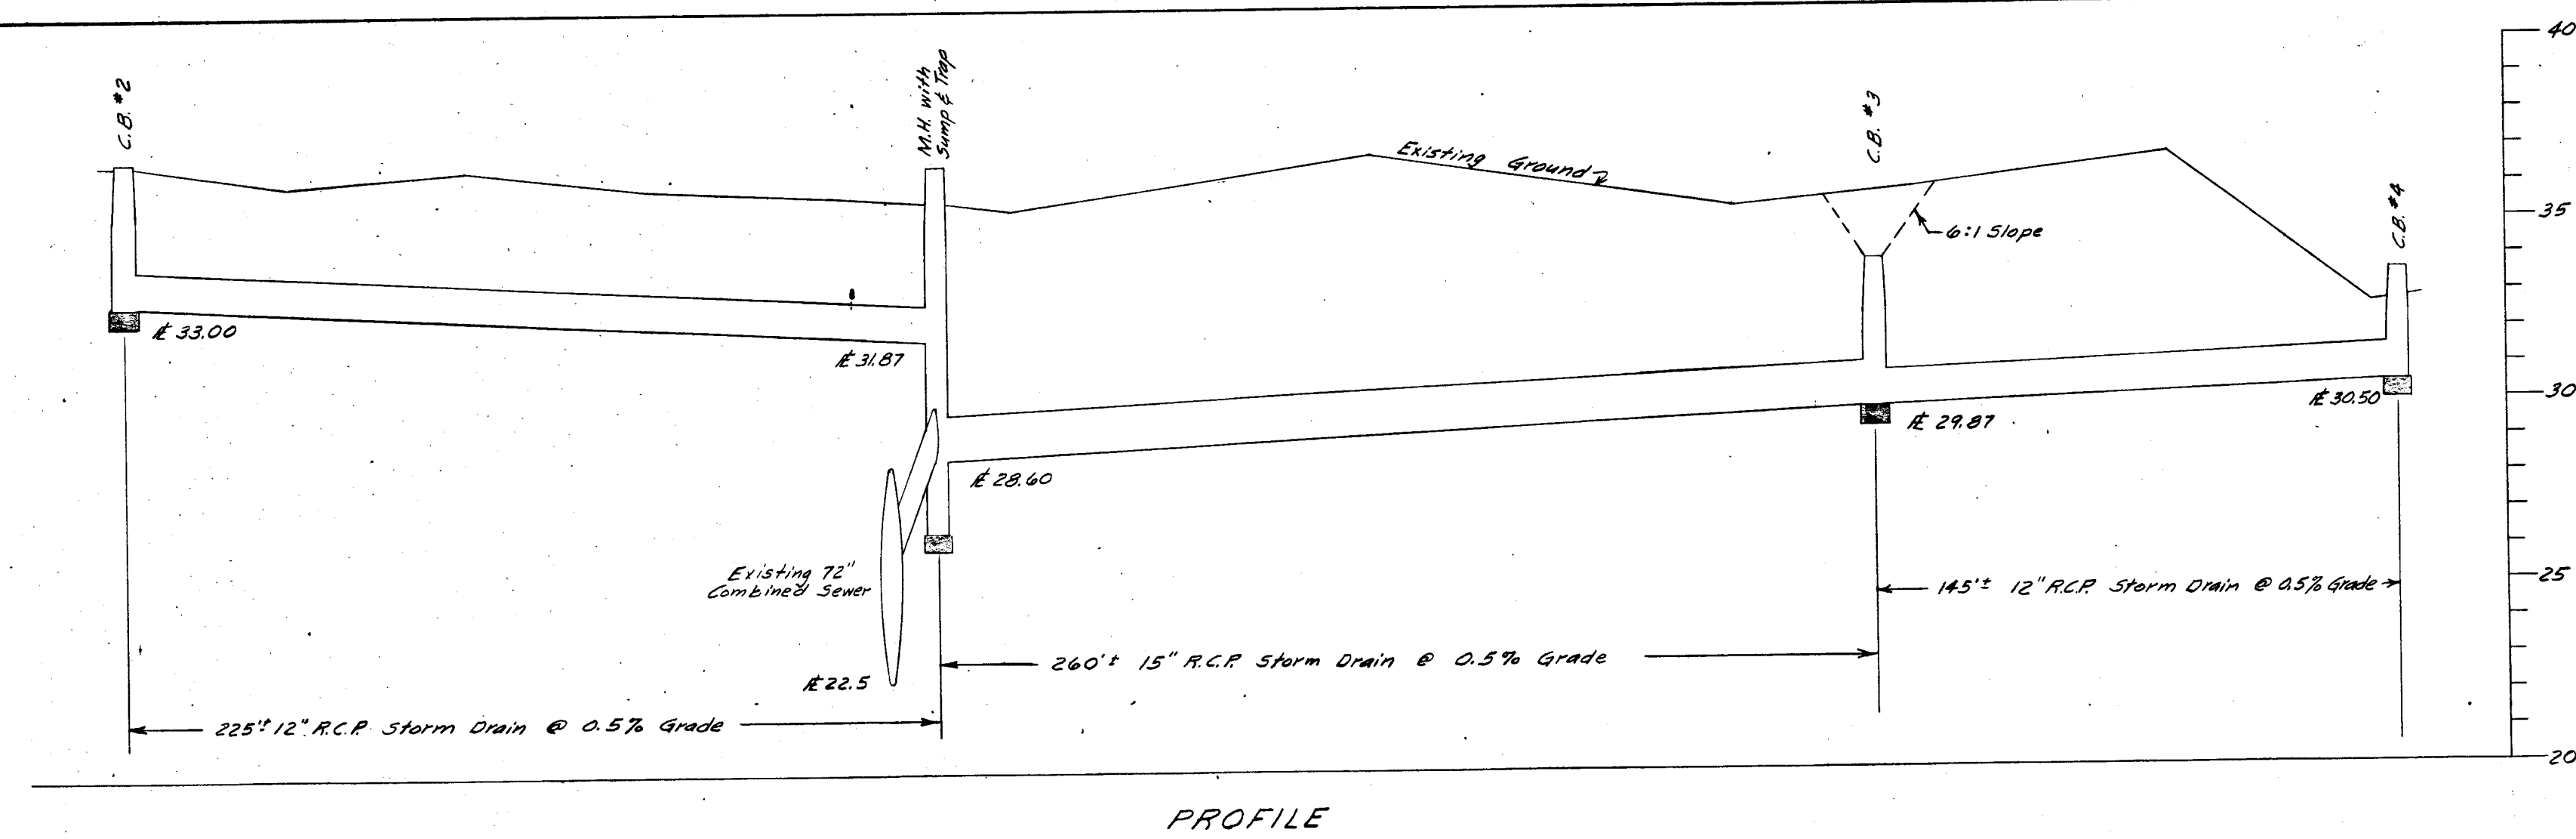


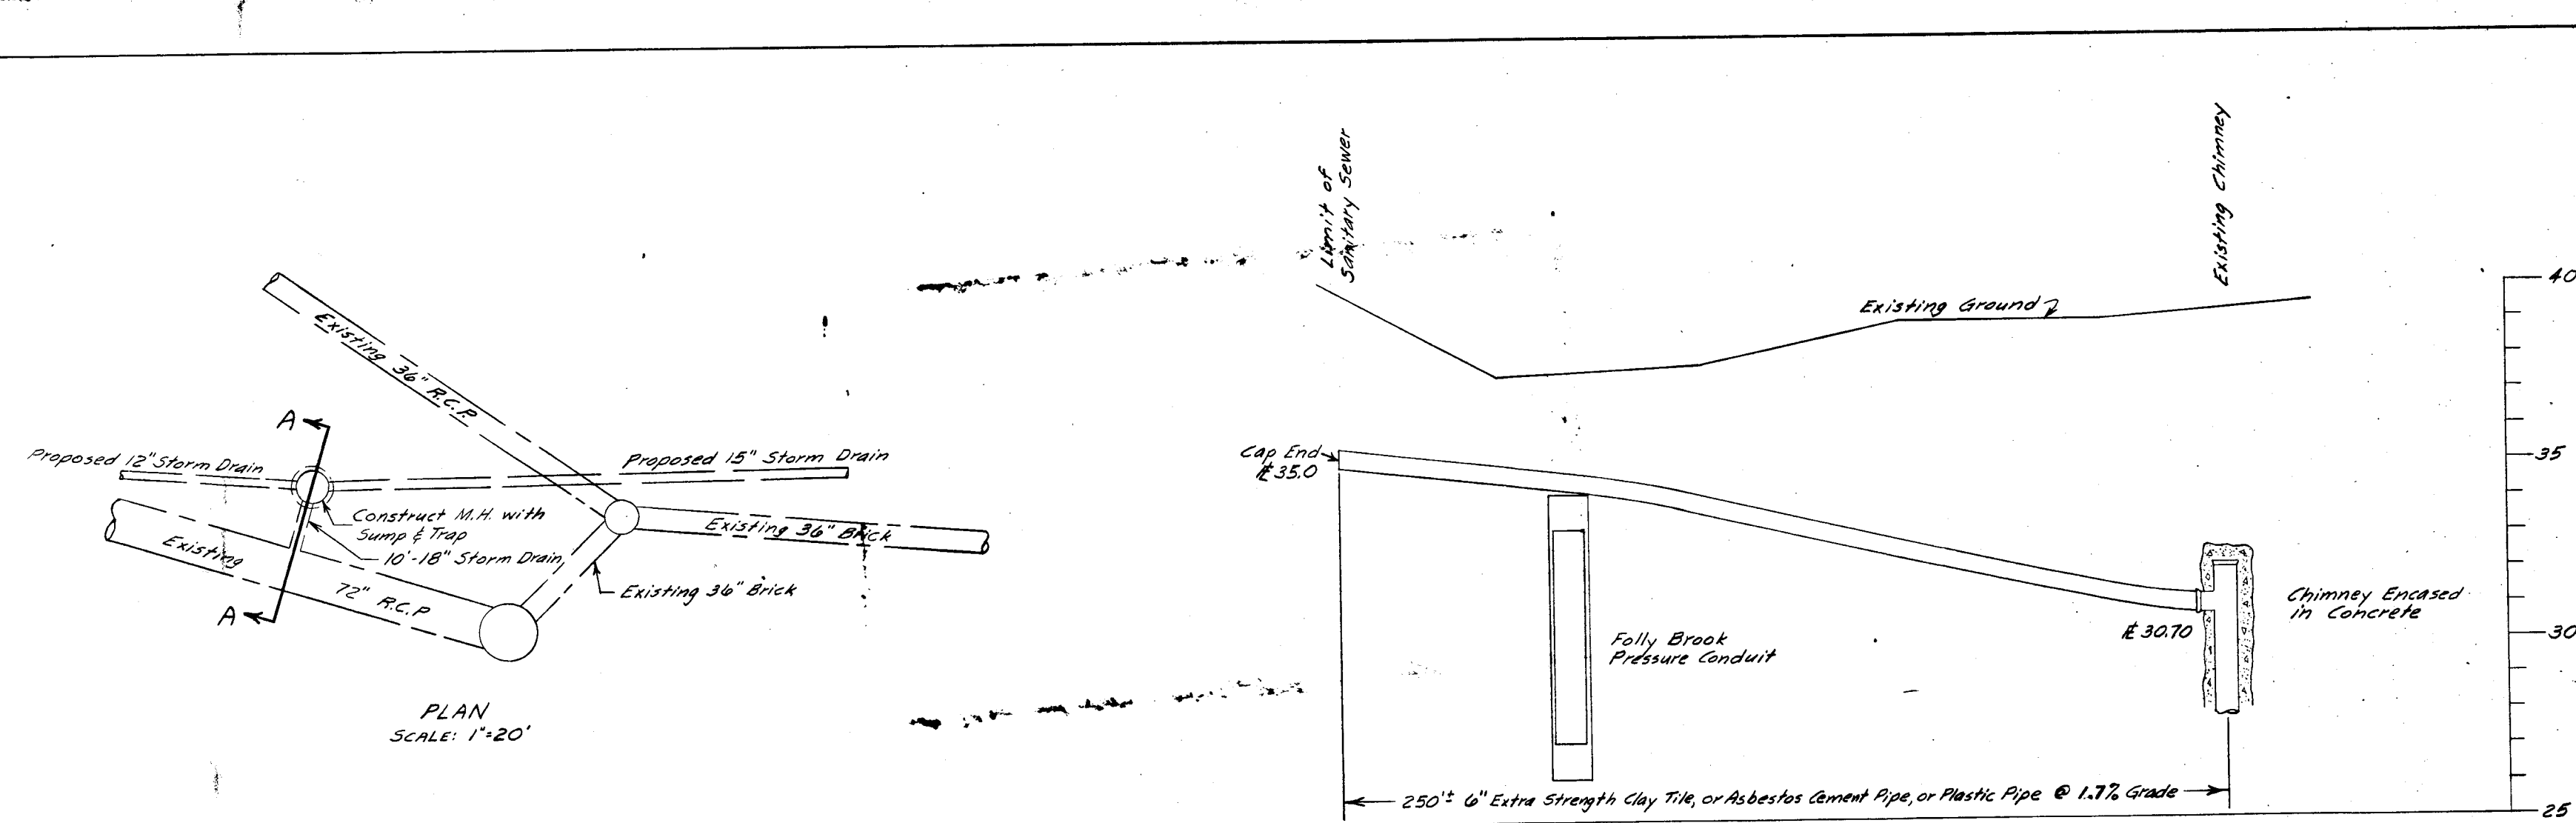

- Existing Sewers
- Existing Sewer Easements
- Proposed Storm Drains
- Proposed Sanitary Sewer
- Proposed Water Main

See Sheet "B" for Grading and Bituminous Concrete Paving
See Sheet "C" for Topography

Sheet "A" of 3

CITY OF HARTFORD, CONNECTICUT
DEPARTMENT OF ENGINEERING

SITE IMPROVEMENTS
SOUTH END PLAYGROUND
SANITARY SEWER, STORM DRAIN, WATER

SCALE: HOR 1"=40'
VER 1"=4'

SUBMITTED JAMES C. HARTFORD	RECOMMENDED JAMES C. HARTFORD	APPROVED JAMES C. HARTFORD
DIVISION ENGINEER	ASST. CITY ENGINEER	CITY ENGINEER
DESIGN B.L.B.	DRAWN B.L.B.	DAYBOOK NO. 09932 A
TRACED R.R.L.	CHECK B.L.B.	DATE MAR 1966