


DRAINAGE DETAILS

DIVERSION MANHOLE~CAPITOL AVENUE~EAST OF S.E.DRAIN

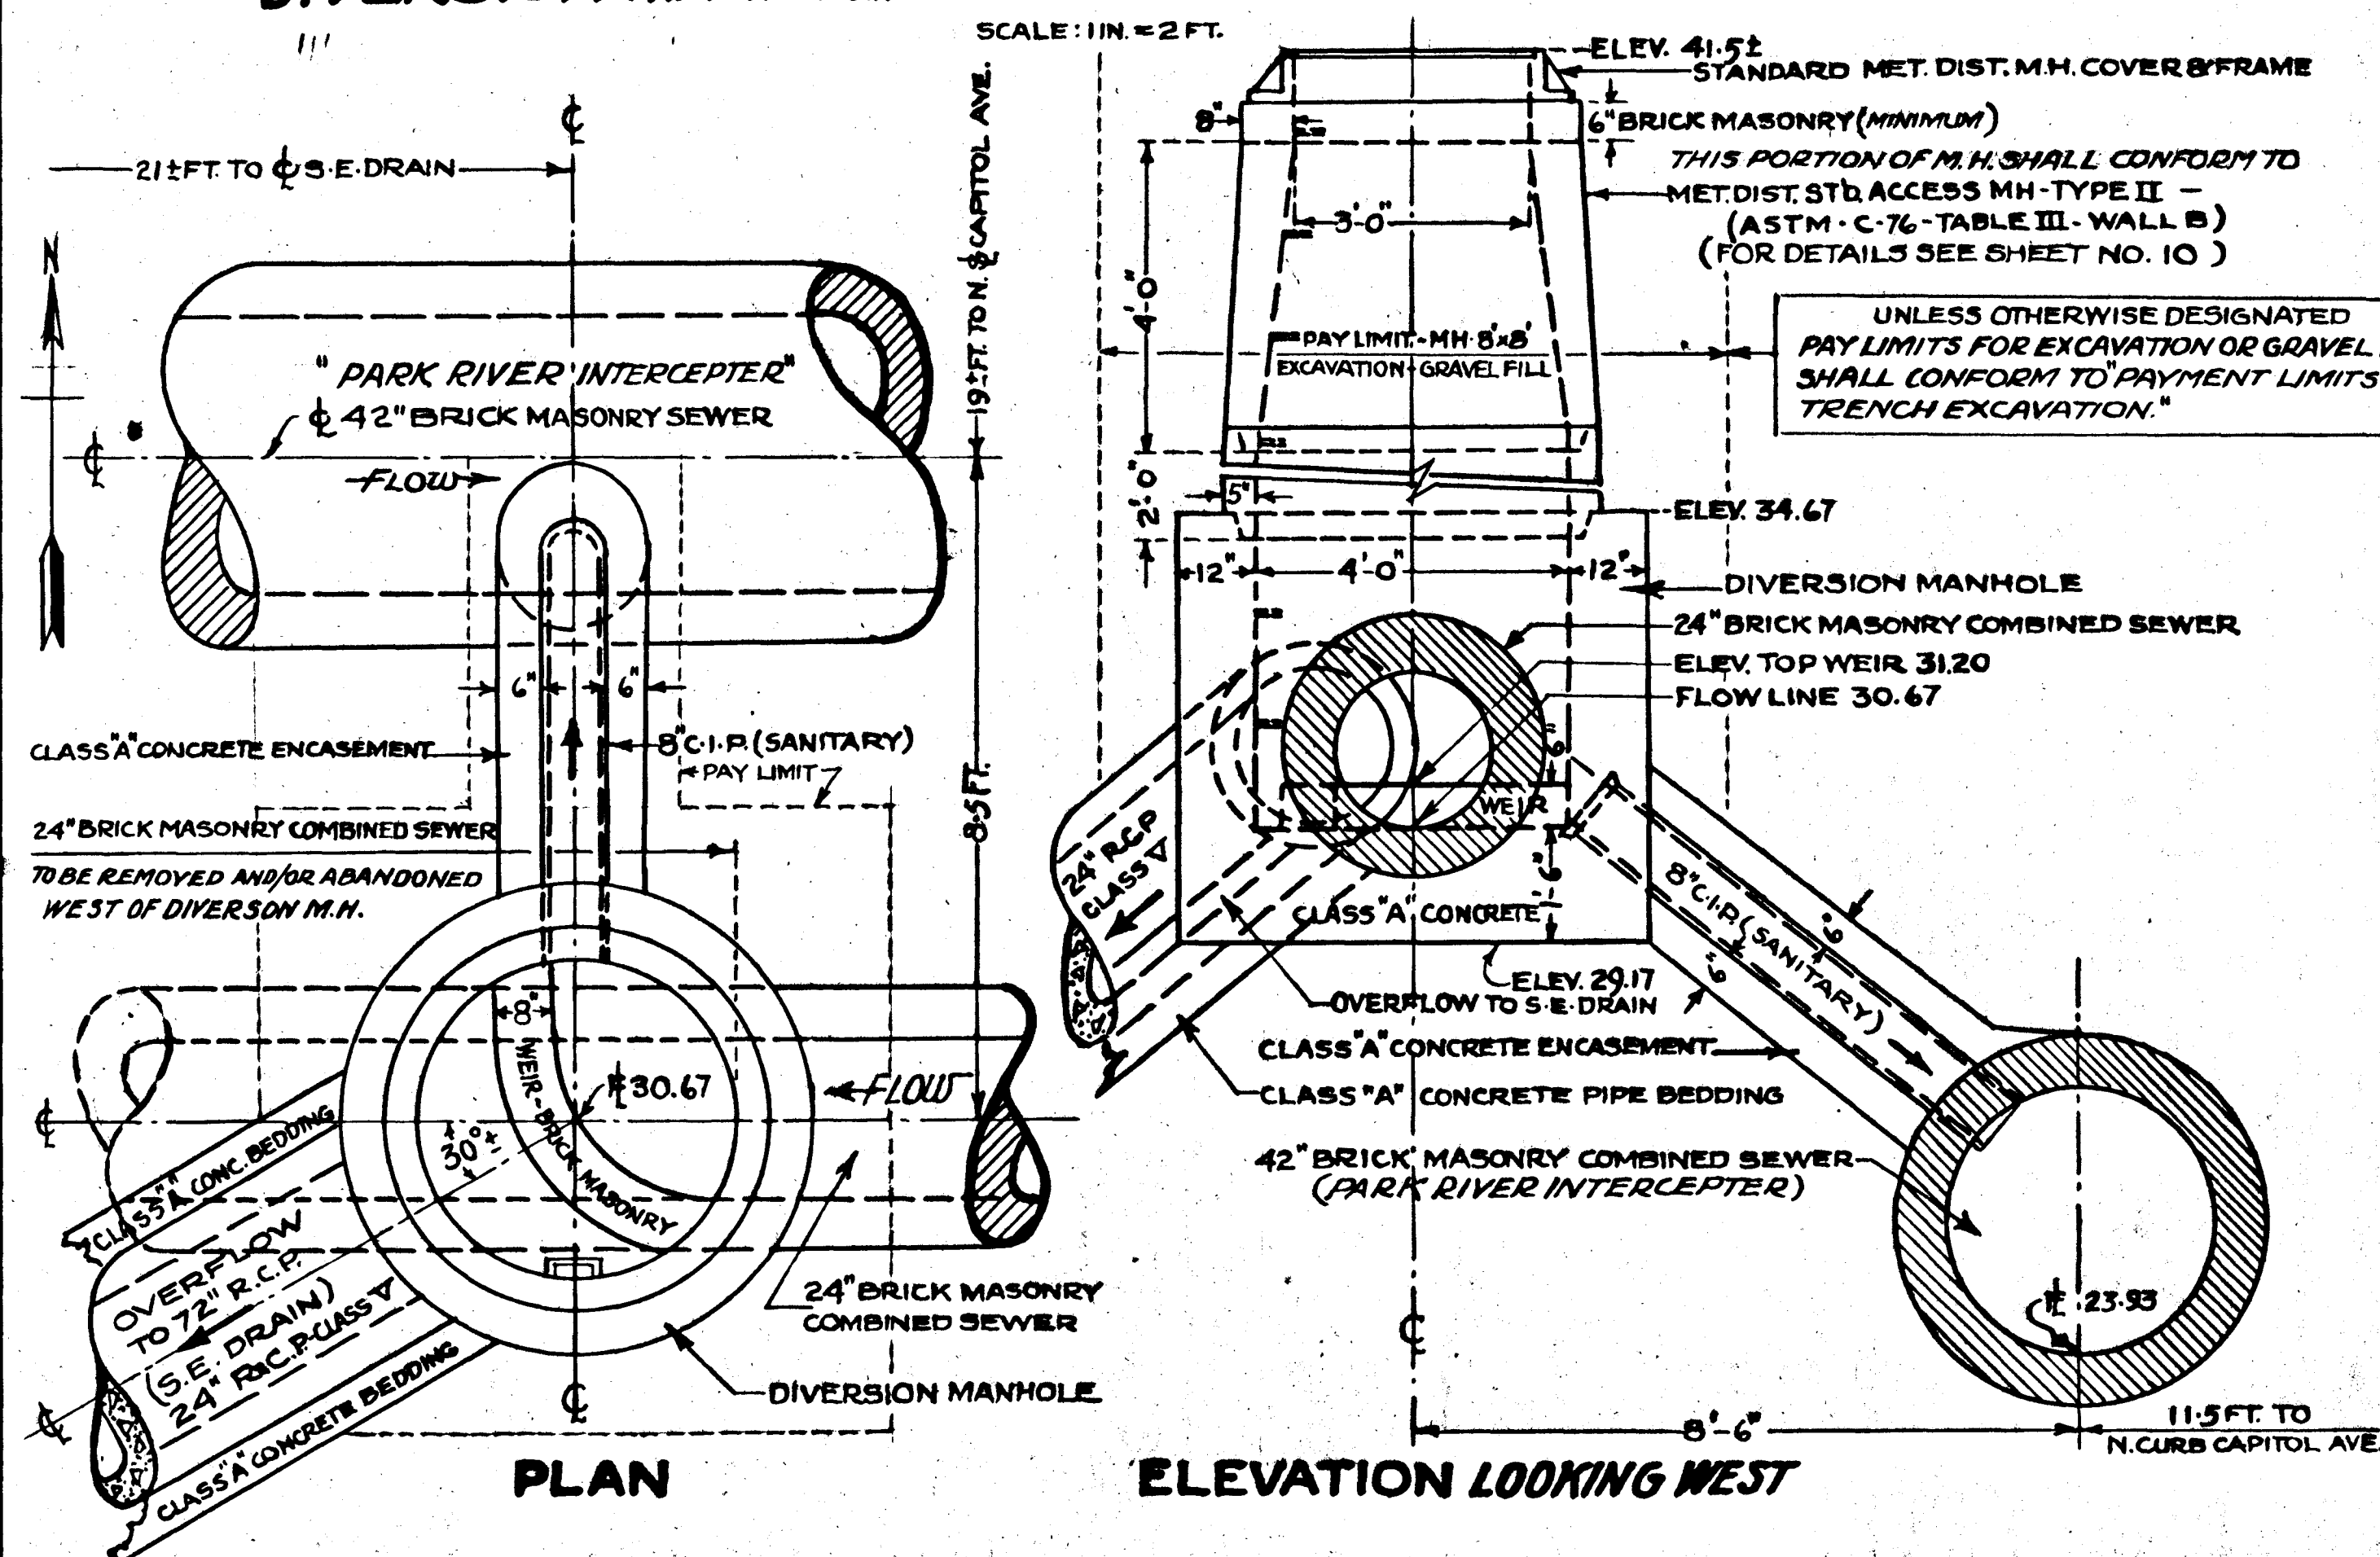

TYPICAL CATCH BASIN CONNECTION TO S.E. DRAIN

