



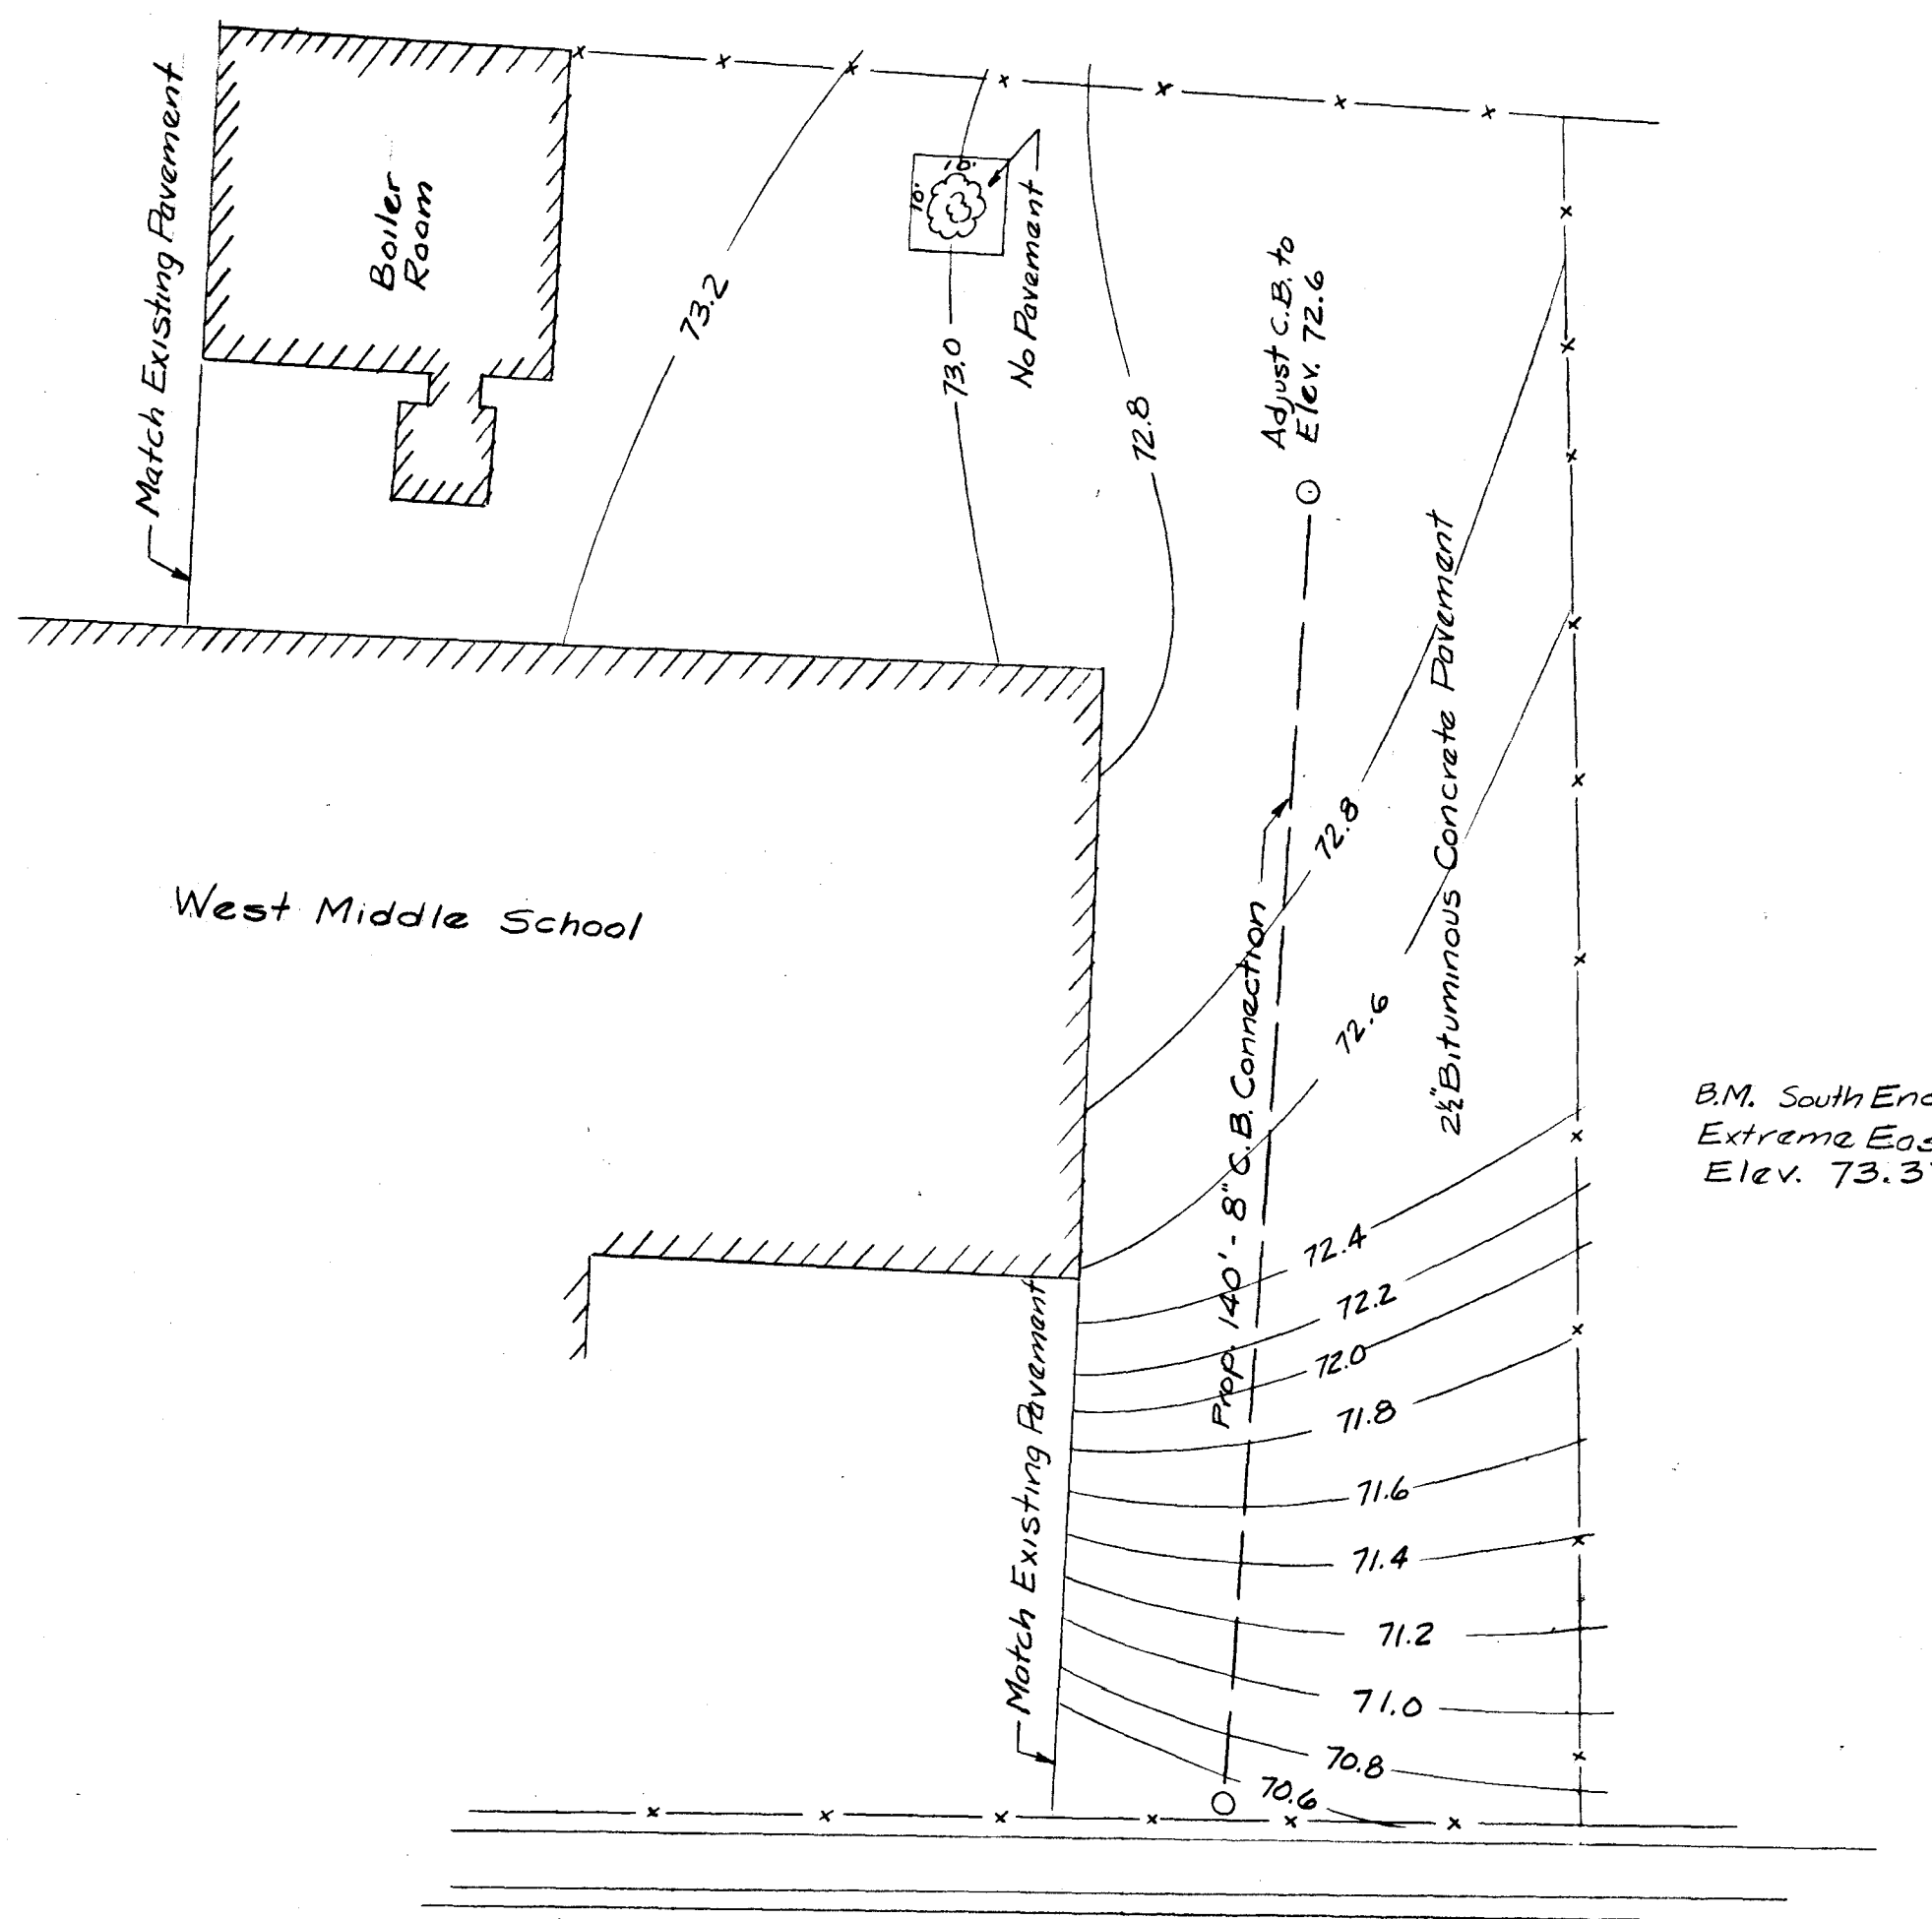

B.M. South End of Doorsill at Entrance
Extreme East End of School
Elev. 73.37

NILES STREET

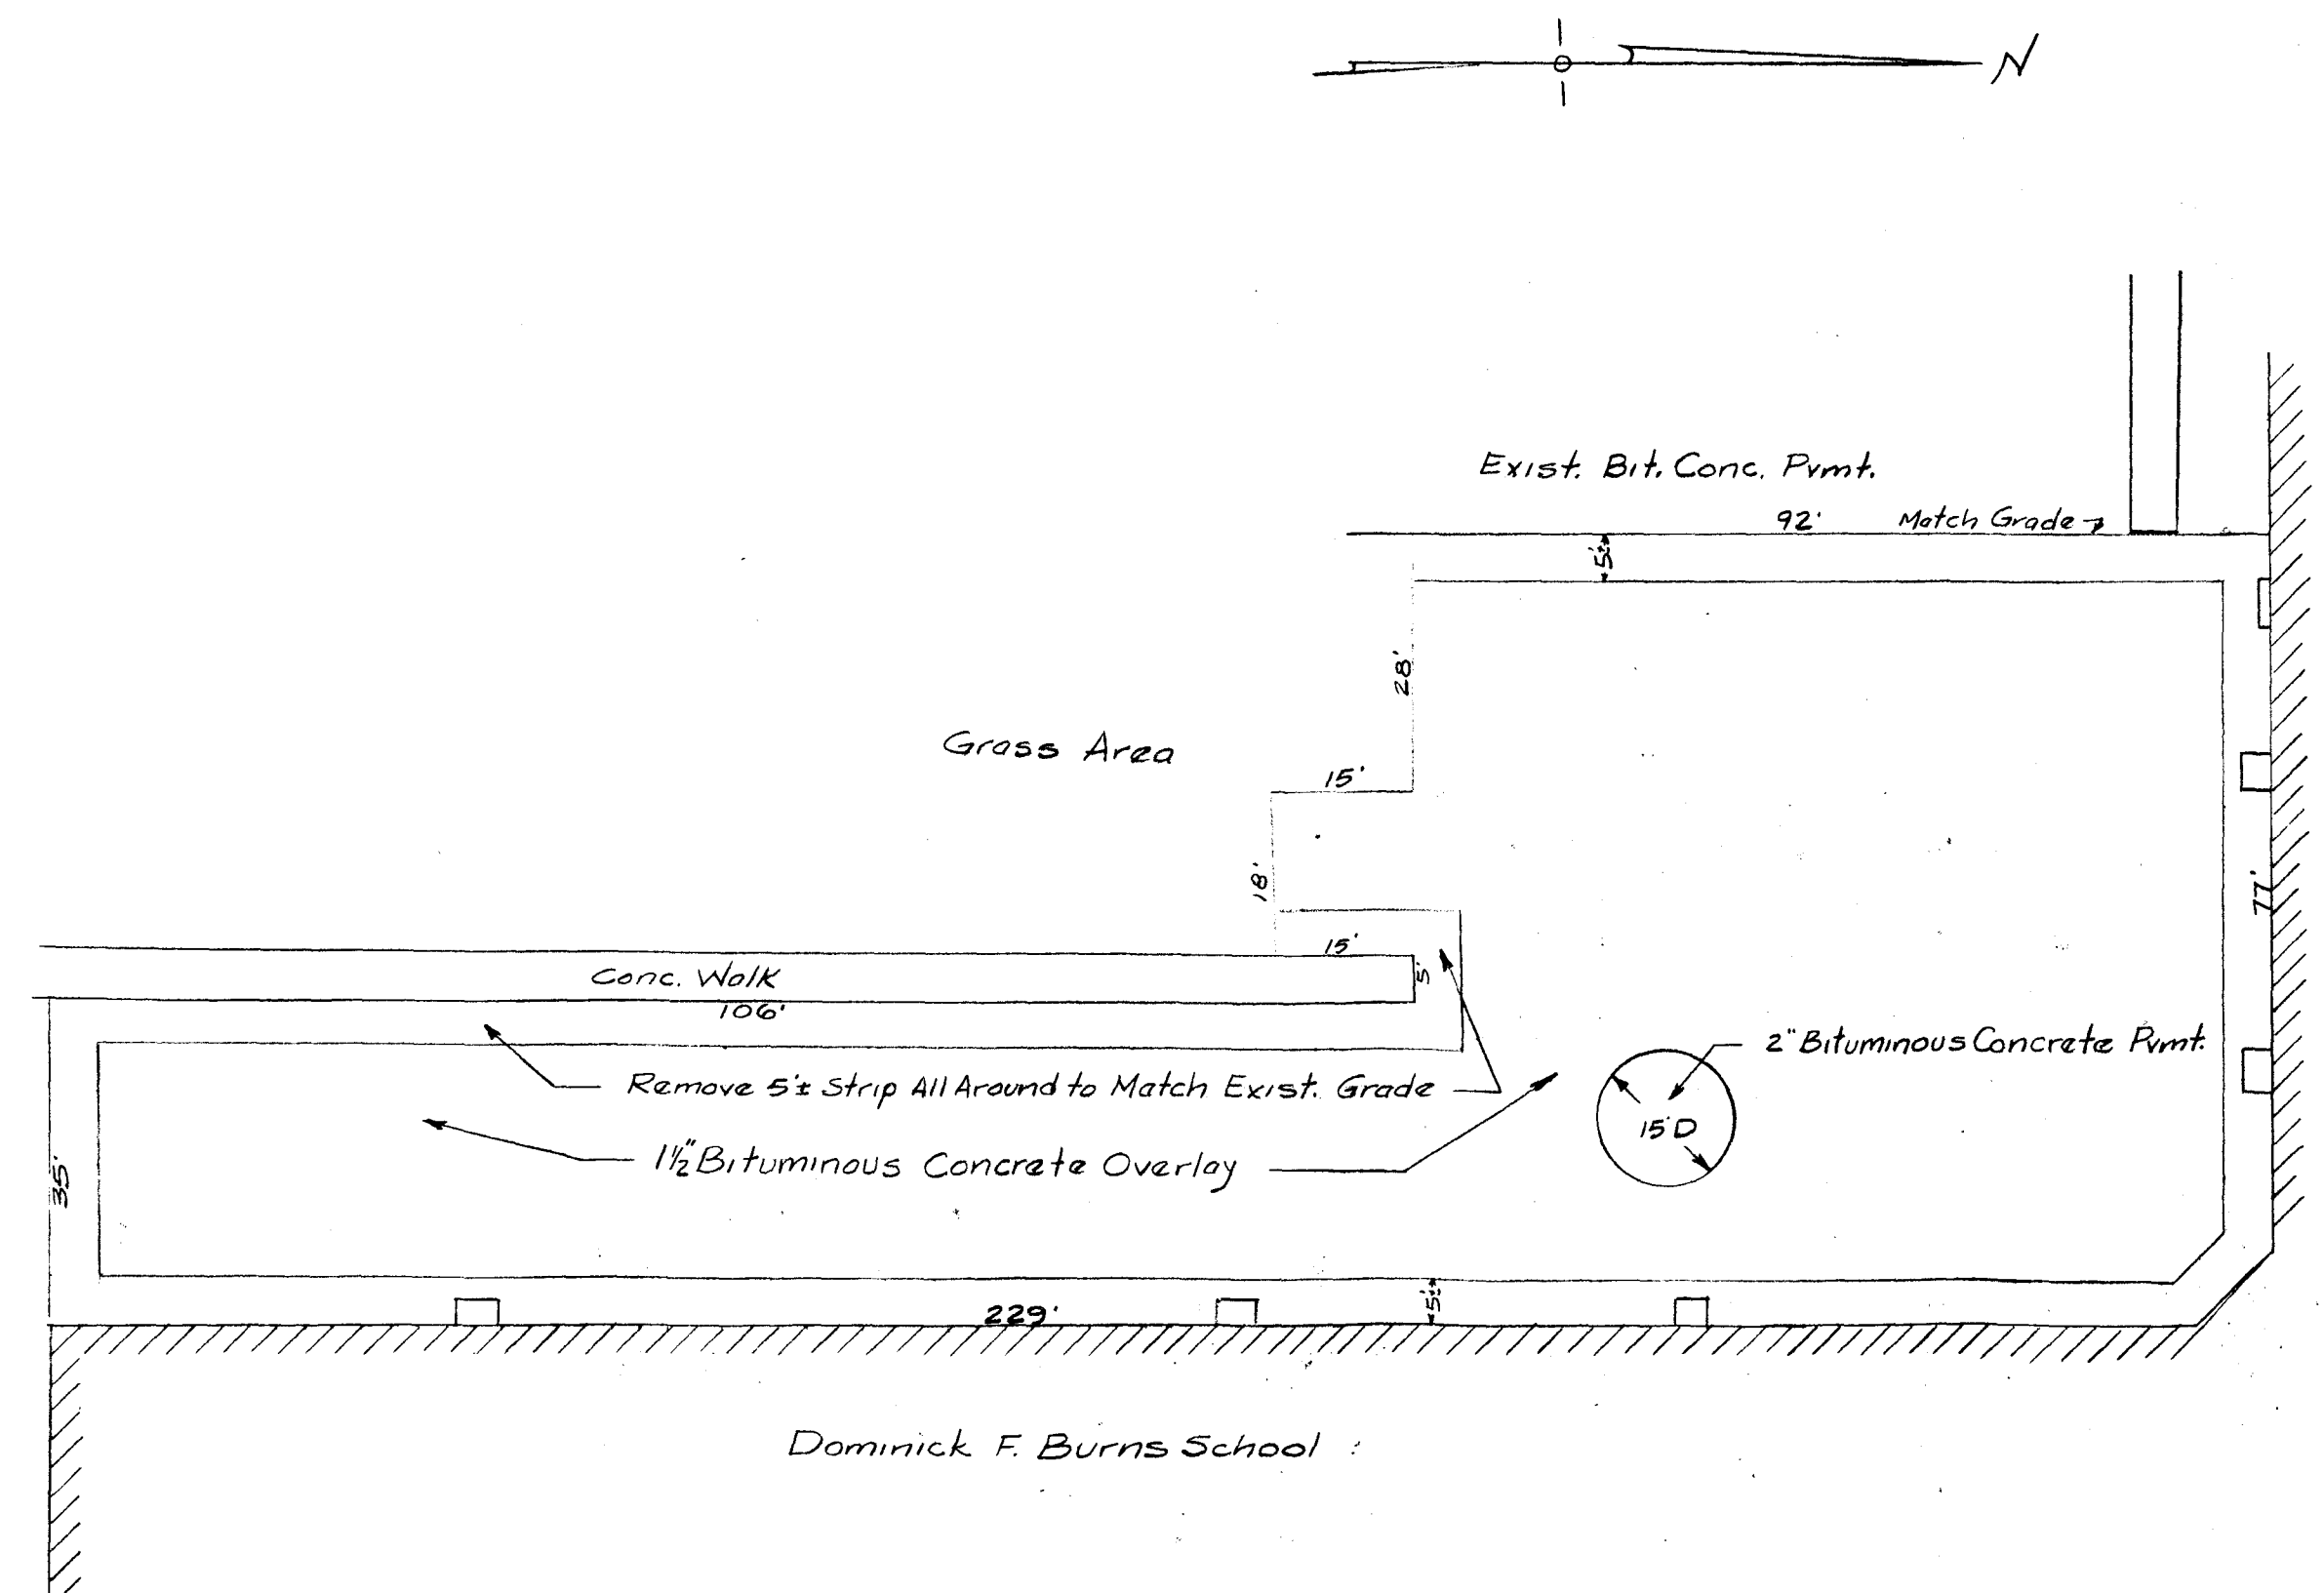

PROPOSED BITUMINOUS CONCRETE PAVEMENT
AT
WEST MIDDLE SCHOOL
AND
DOMINICK F. BURNS SCHOOL
CITY OF HARTFORD
DEPT. OF ENGINEERING
SCALE: 1"=20' AUG 1967
DAYBOOK NO. 09997